


POWDER COATED
ALUMINIUM TO MATCH
WINDOW FRAMES

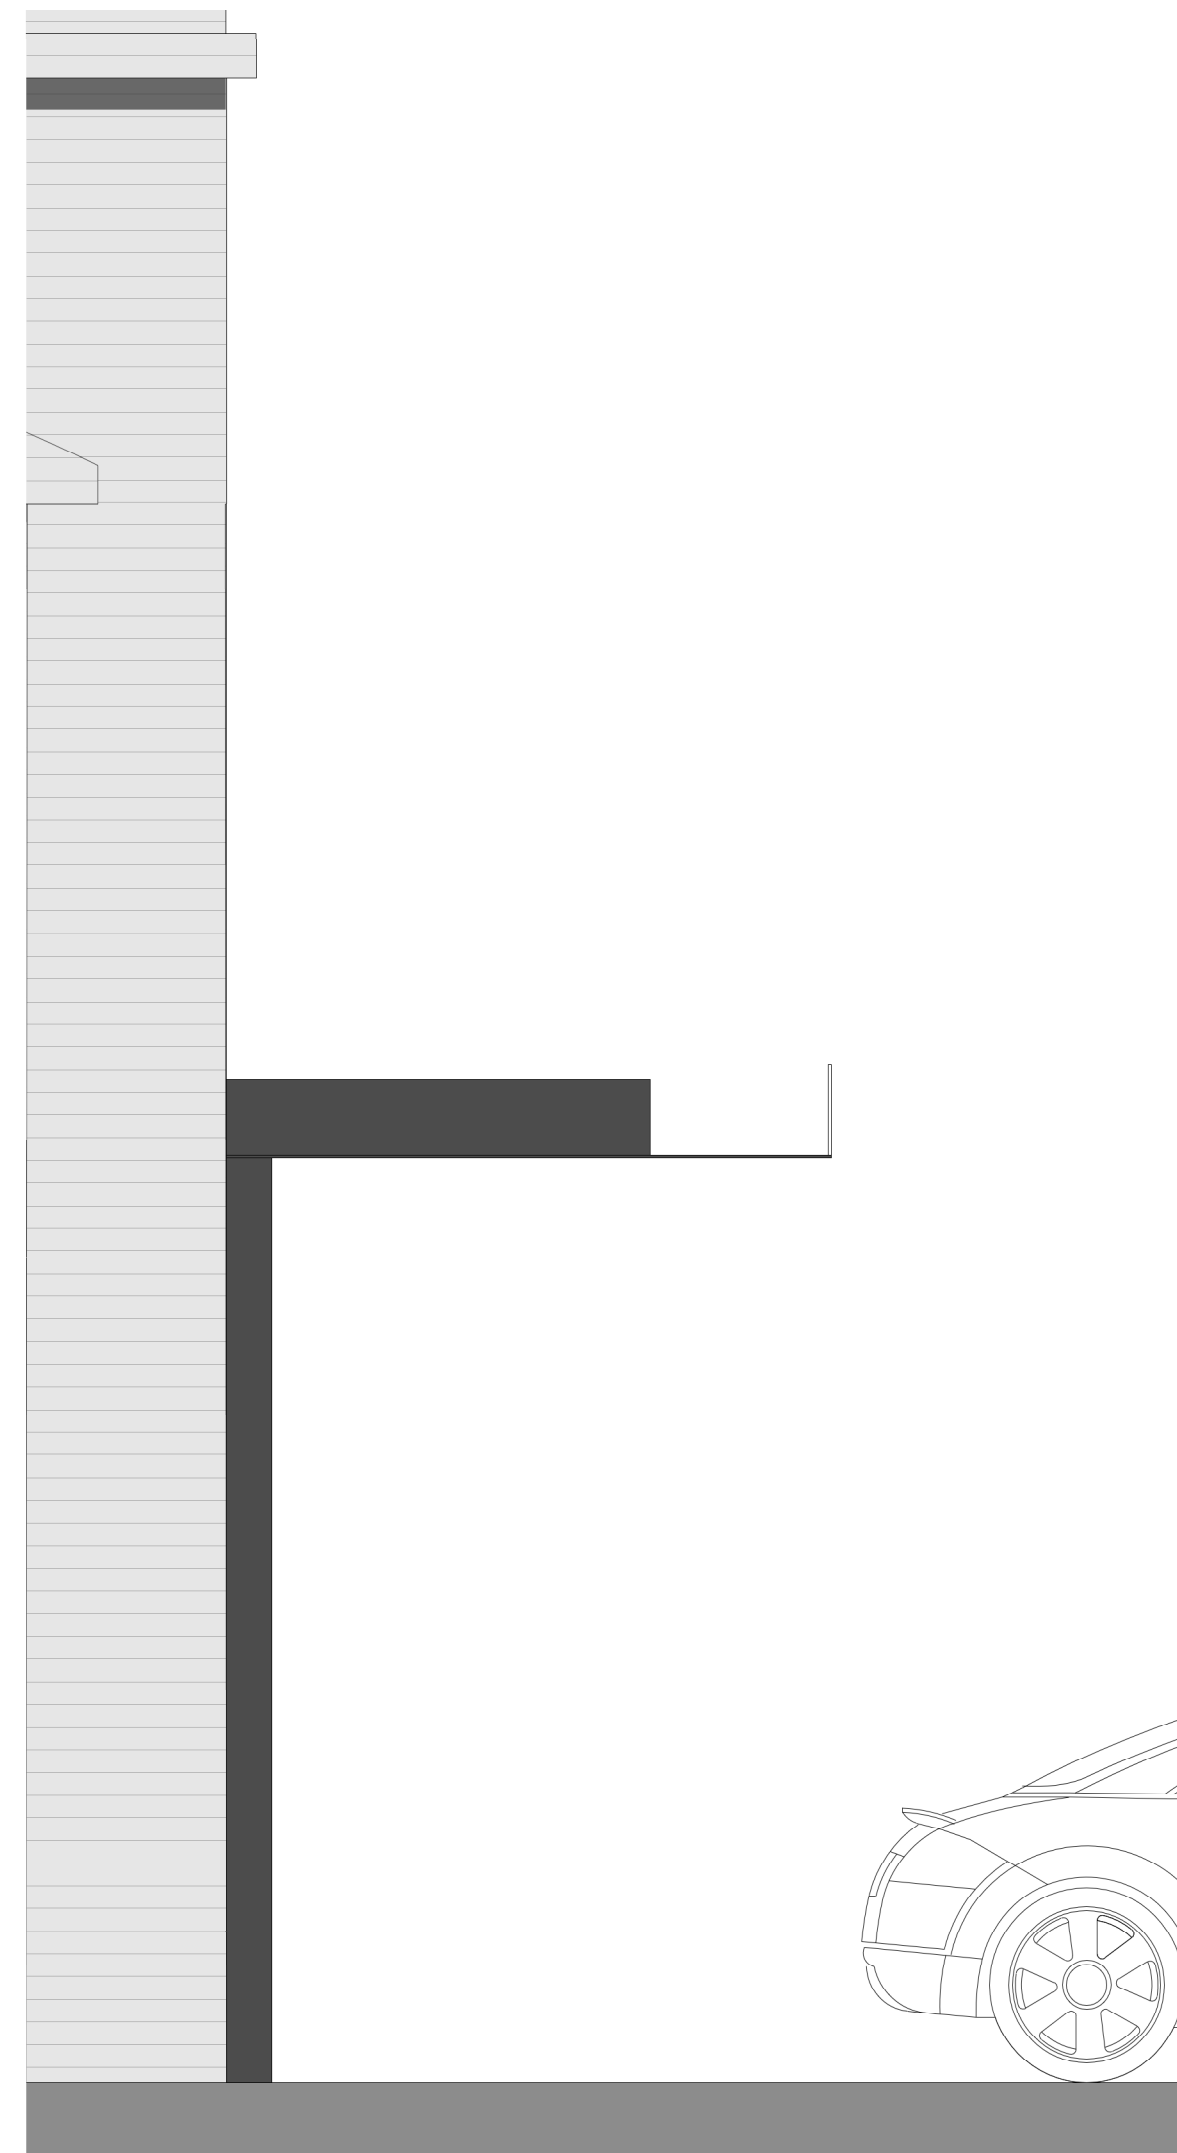

ENTRANCE CANOPY - FRONT ELEVATION
1:25 @ A1

ENTRANCE CANOPY - SIDE ELEVATION
1:25 @ A1

PRECEDENT IMAGES

IMPORTANT NOTES:			CLIENT: HOMAL CAPITAL	OLLIER SMURTHWAITE ARCHITECTS 40 King Street, Manchester, M2 6BA T 0161 883 0838 F 0161 883 0839 E mail@olliersmurthwaite.com
			PROJECT: C02	
			ADDRESS: WEST WATERLOO DOCK, LIVERPOOL	
			DRAWING TITLE: BUILDING ENTRANCES CANOPY ELEVATIONS	
			SCALE: 1:25 @ A1	
REVISION	DATE	DESCRIPTION	DATE: NOV 2019	DRAWING NO: A476_P_501