


KEY

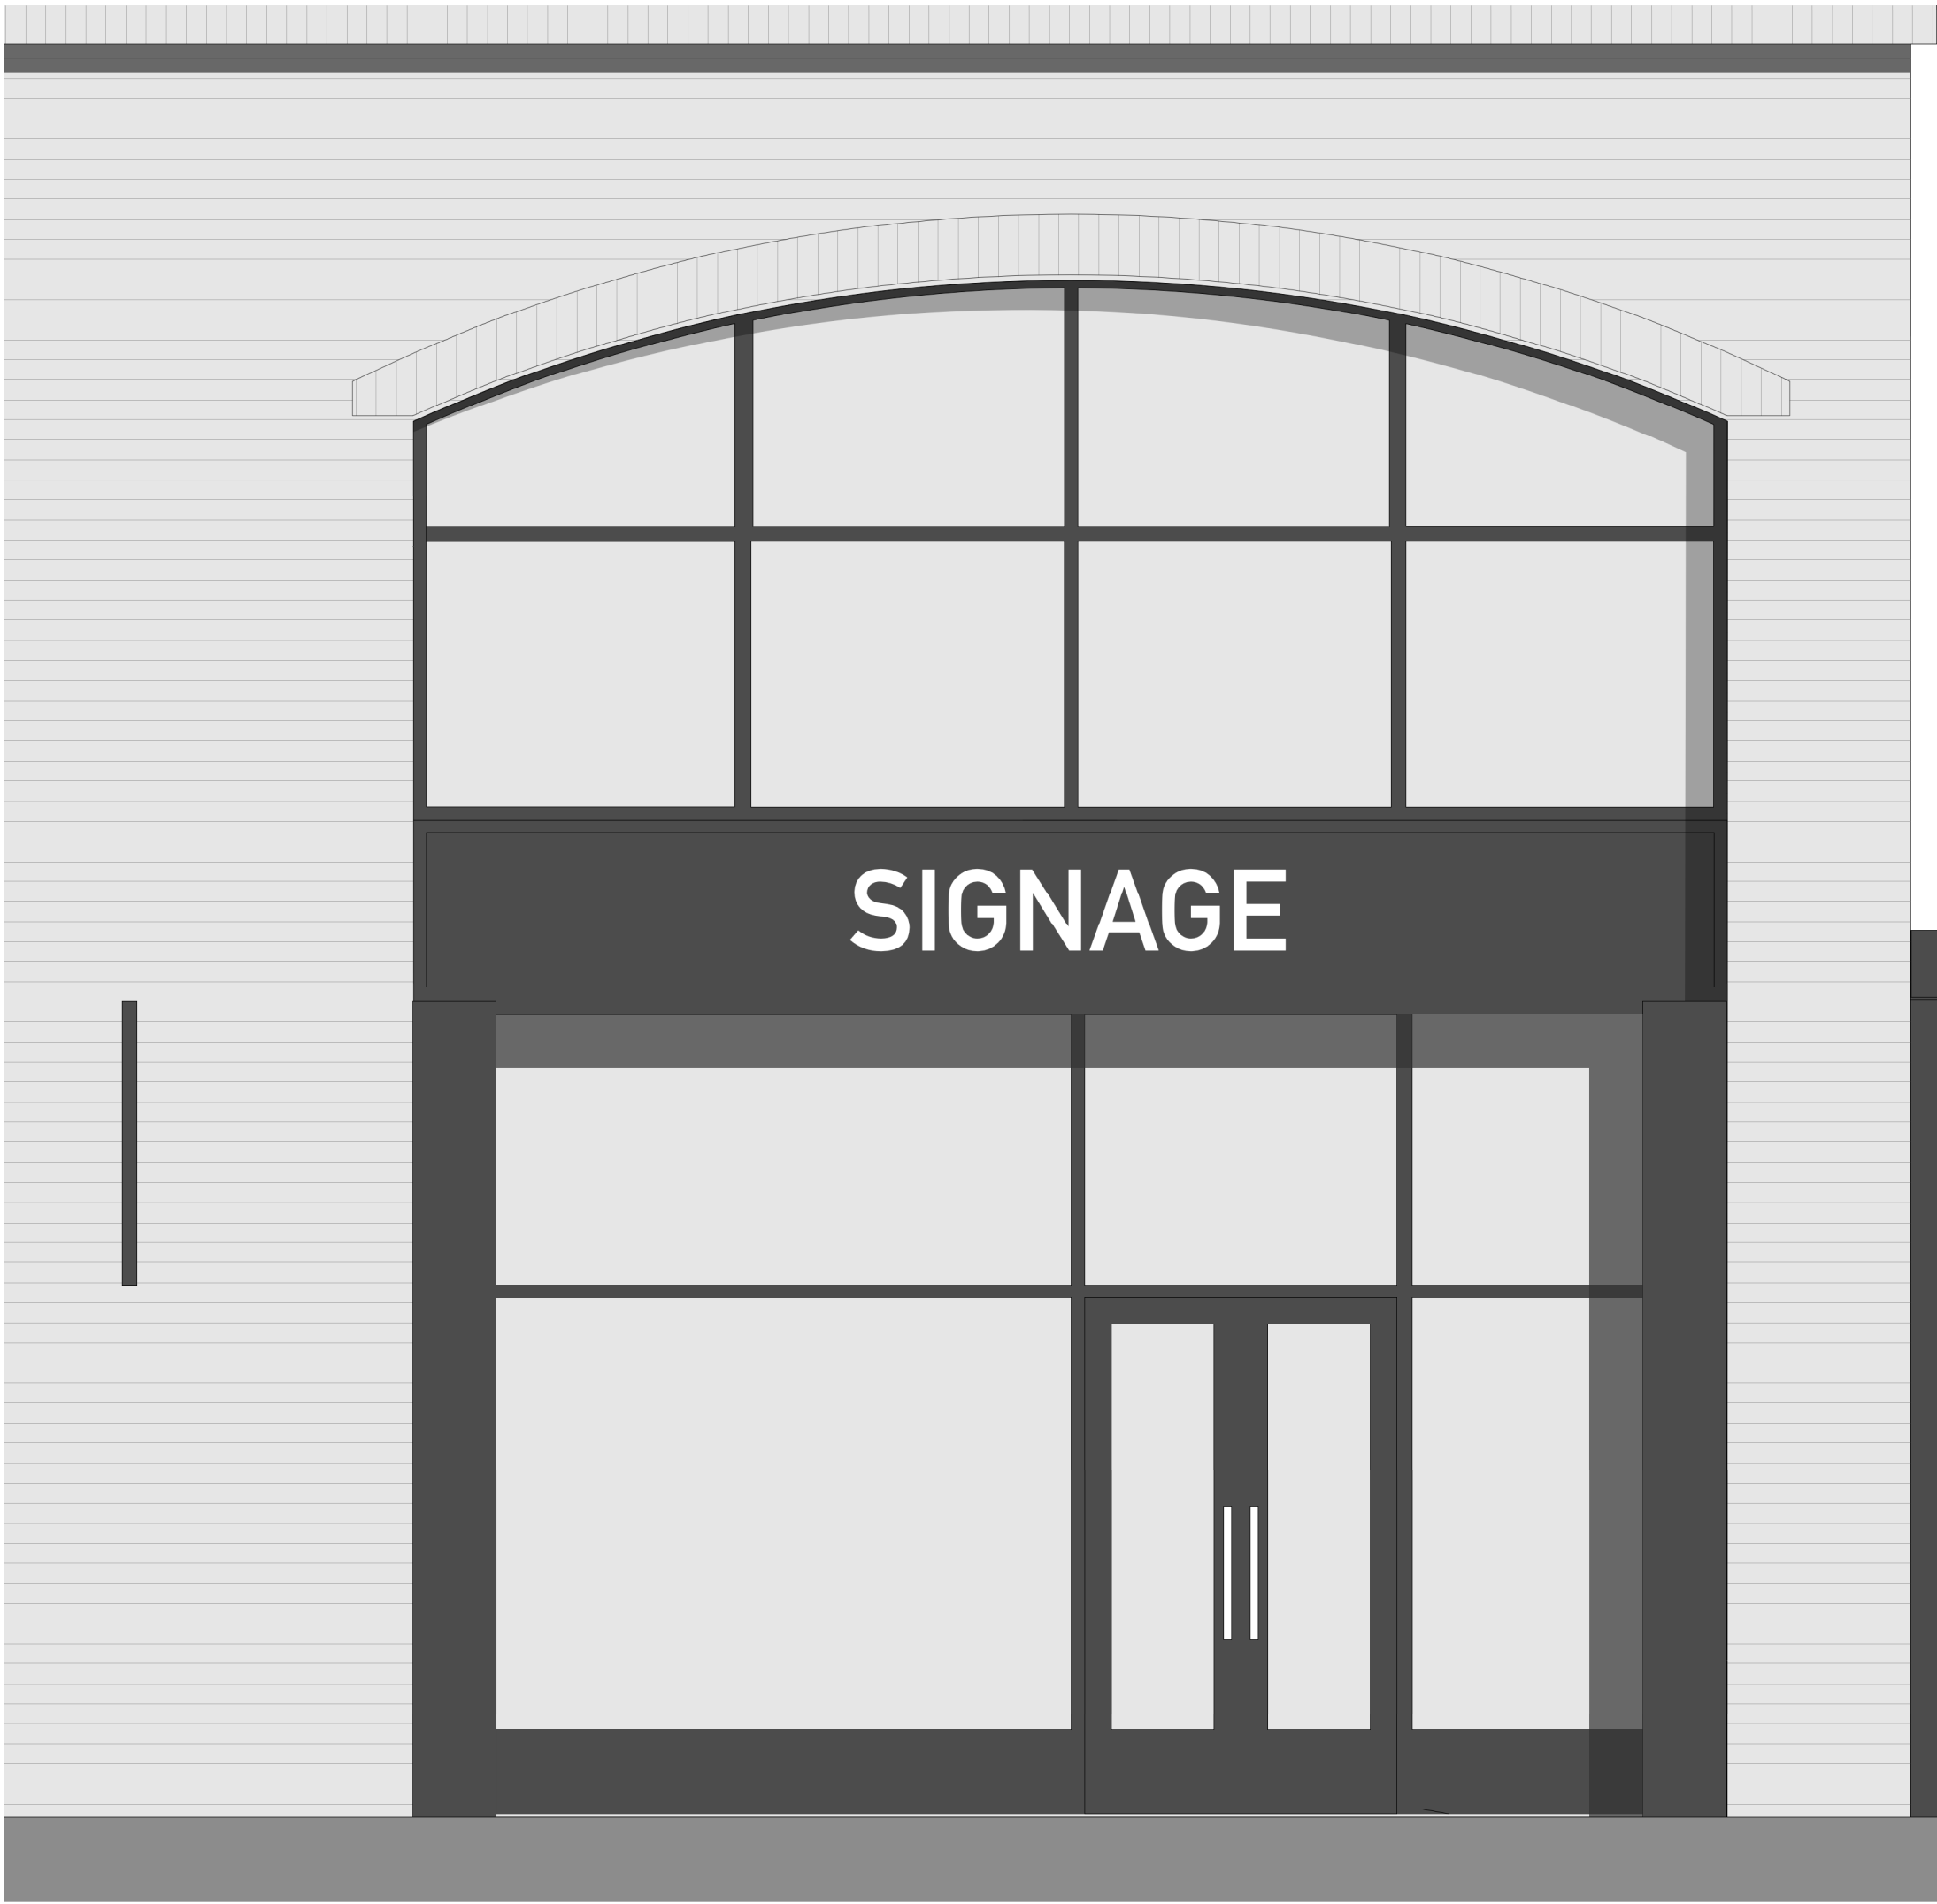

COMMERCIAL ENTRANCE - FRONT ELEVATION
1:25 @ A1



COMMERCIAL ENTRANCE - SIDE ELEVATION
1:25 @ A1



PRECEDENT IMAGES

REVISION	DATE	DESCRIPTION

CLIENT: ROMAL CAPITAL	
PROJECT: C02	
ADDRESS: WEST WATERLOO DOCK, LIVERPOOL	
DRAWING TITLE:COMMERCIAL ENTRANCE ELEVATIONS	
SCALE: 1:25 @ A1	DATE: OCT 2019
DRAWING NO: A476_P_502	