




BLOCK F & H - Third Floor Plan
1:100




BLOCK F & H -First & Second Floor Plan
1:100

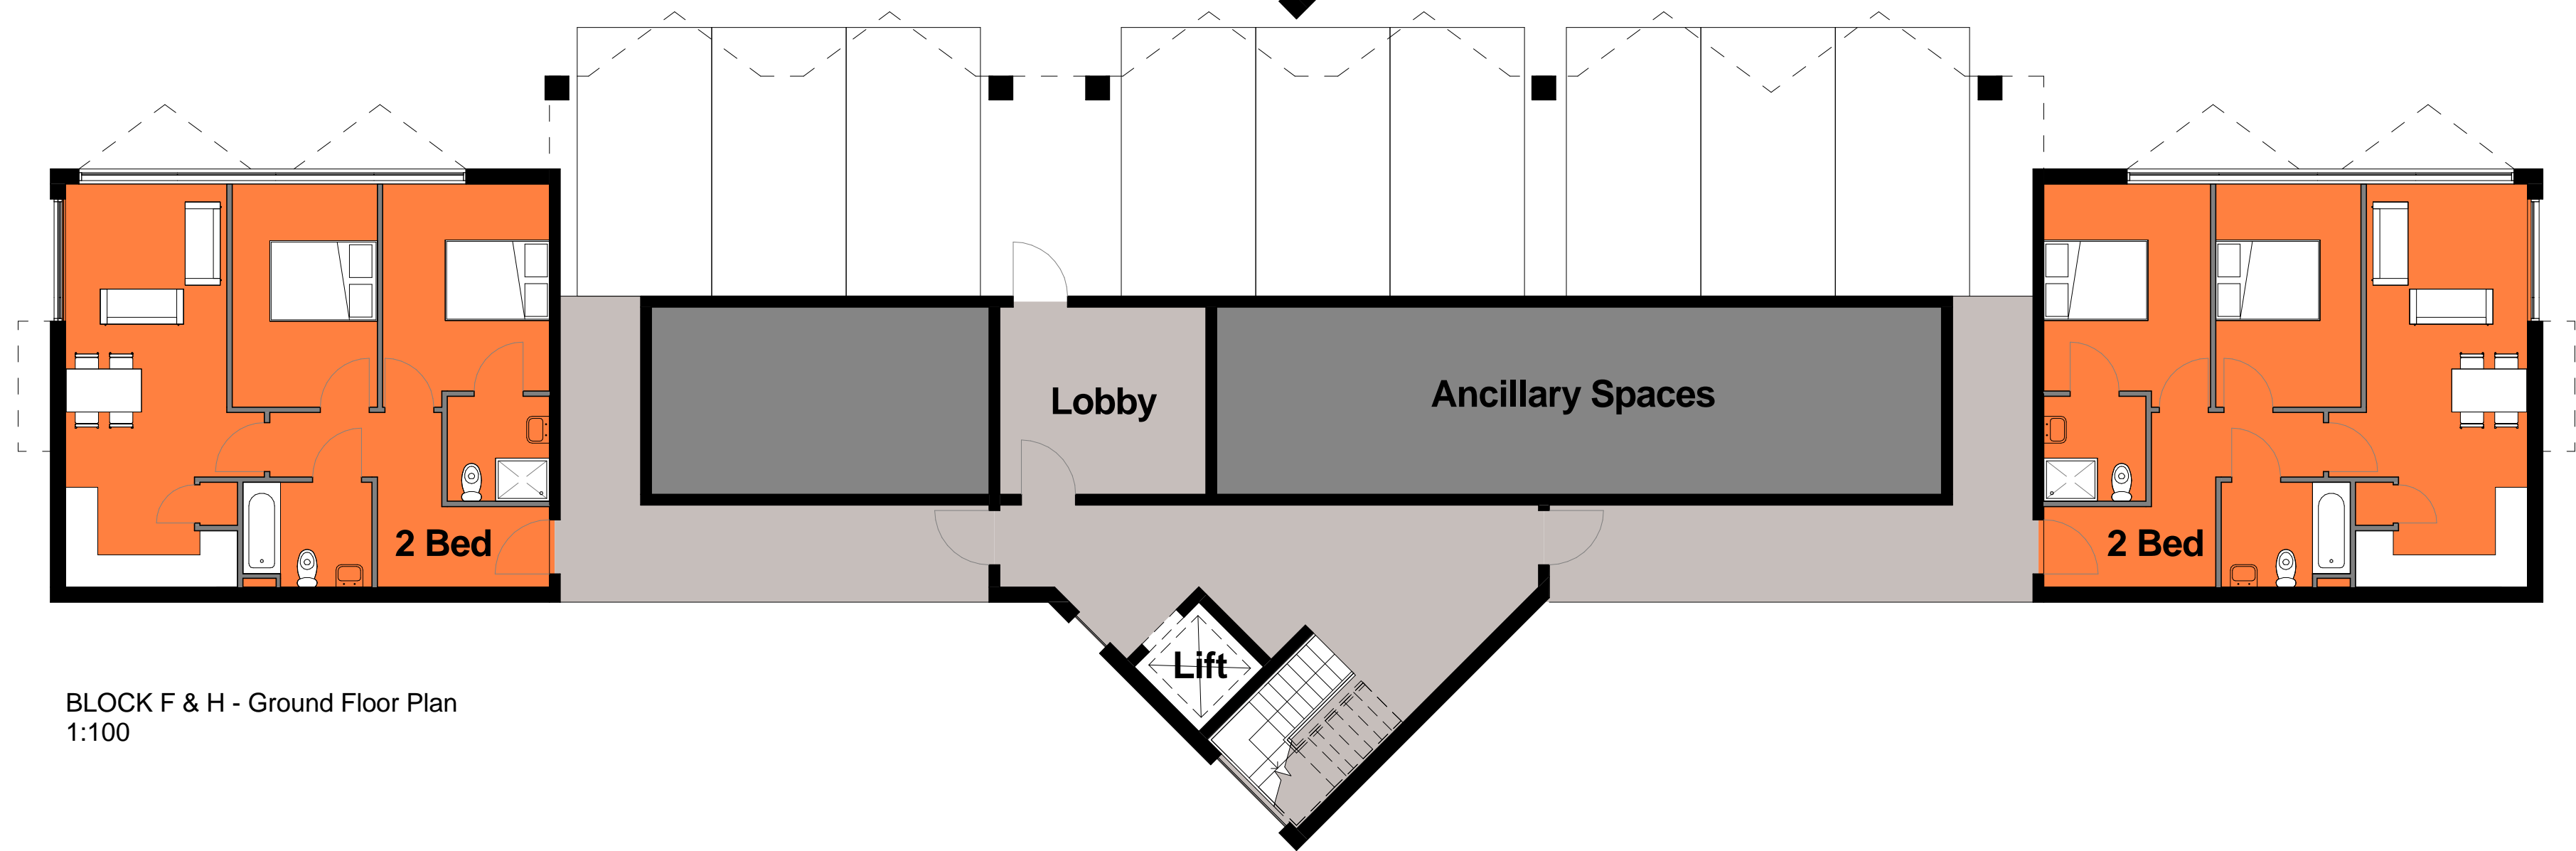


BLOCK F & H - Ground Floor Plan
1:100

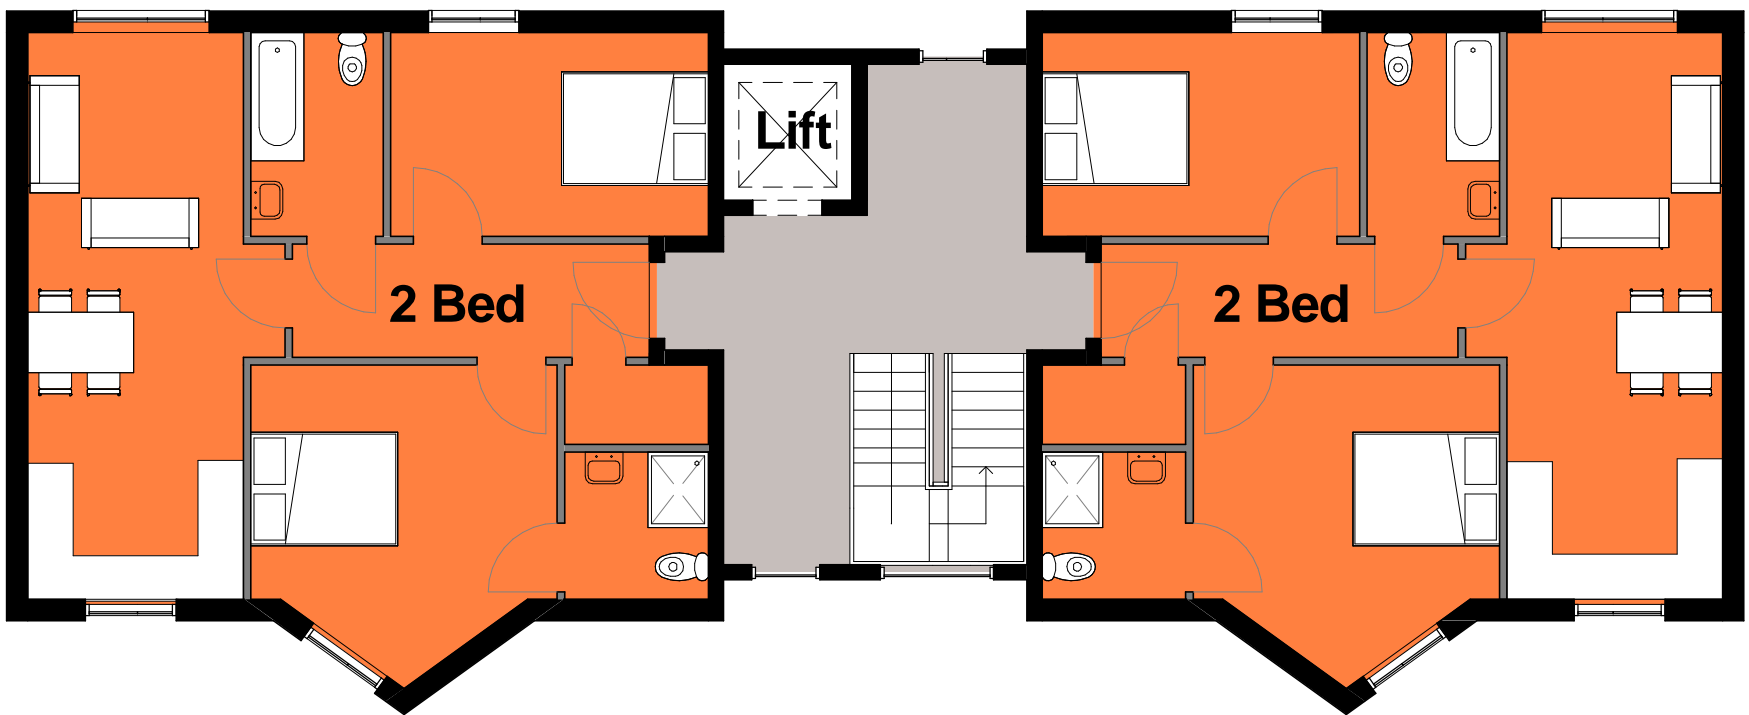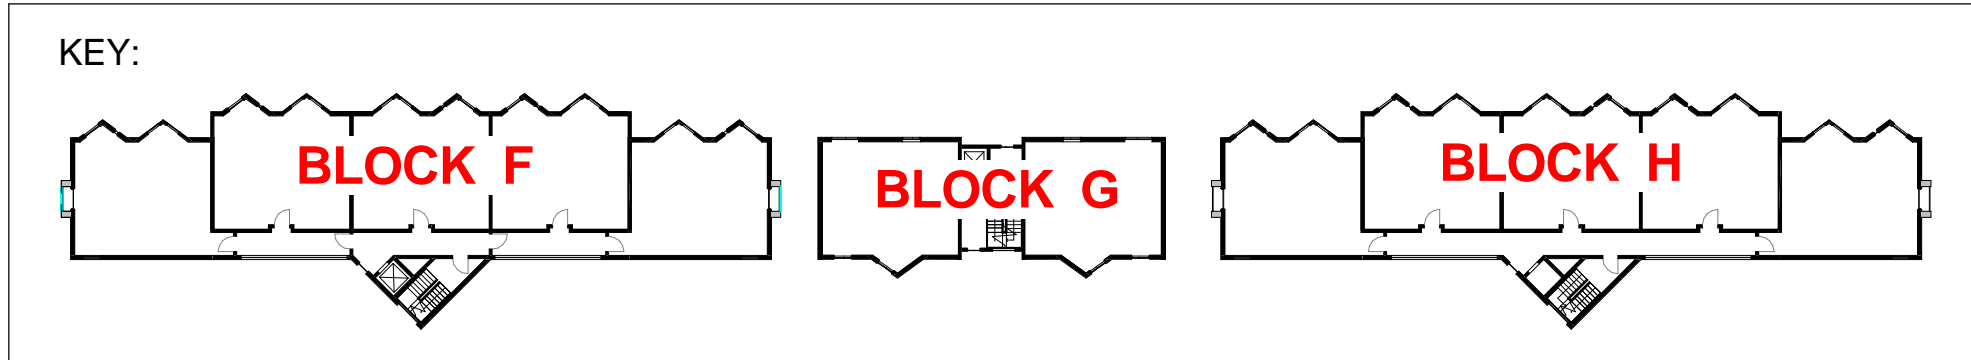

BLOCK G - Third Floor Plan
1:100

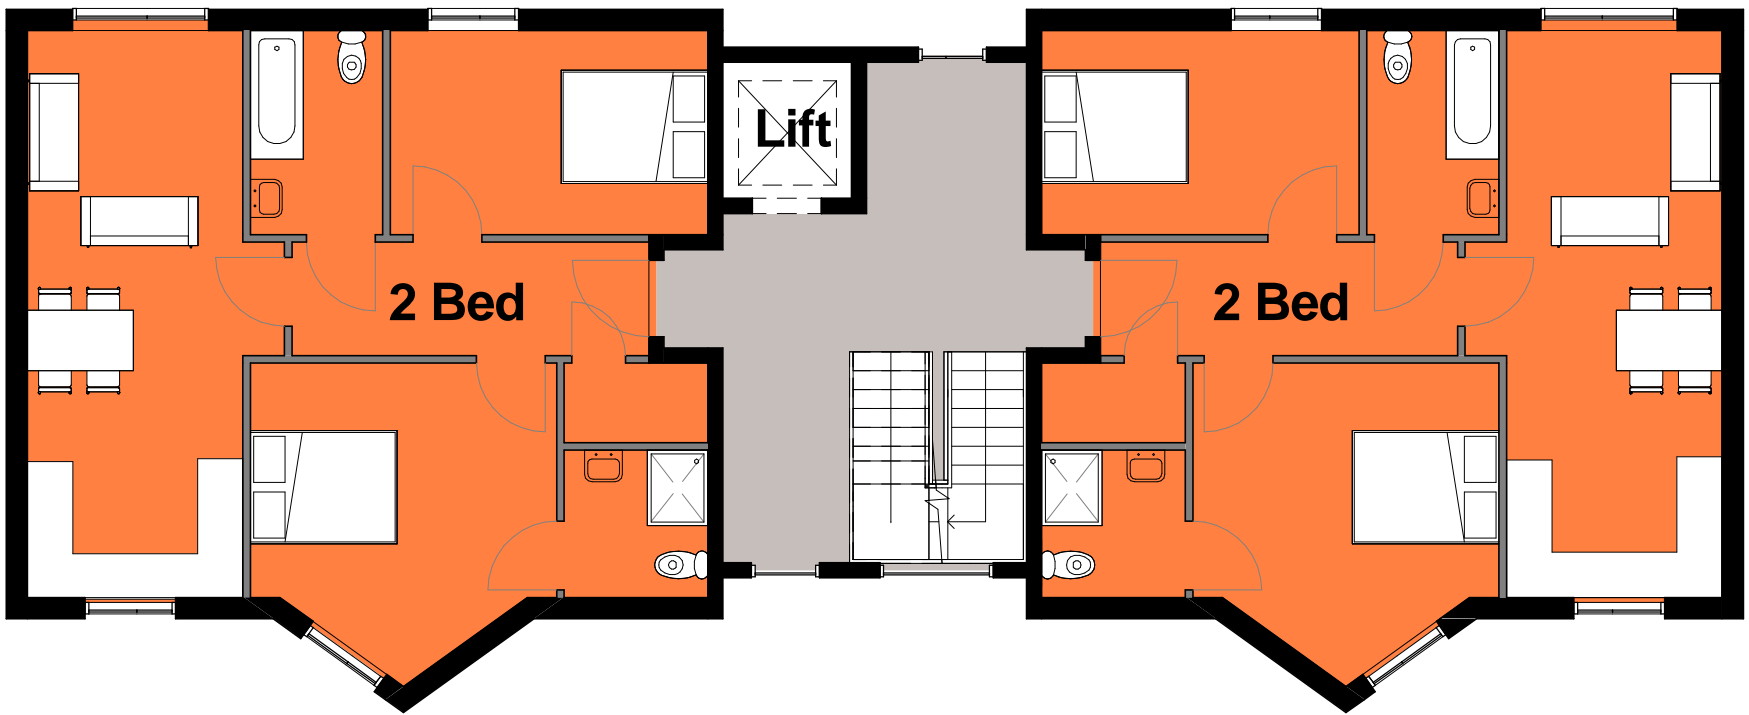

BLOCK G -First & Second Floor Plan
1:100

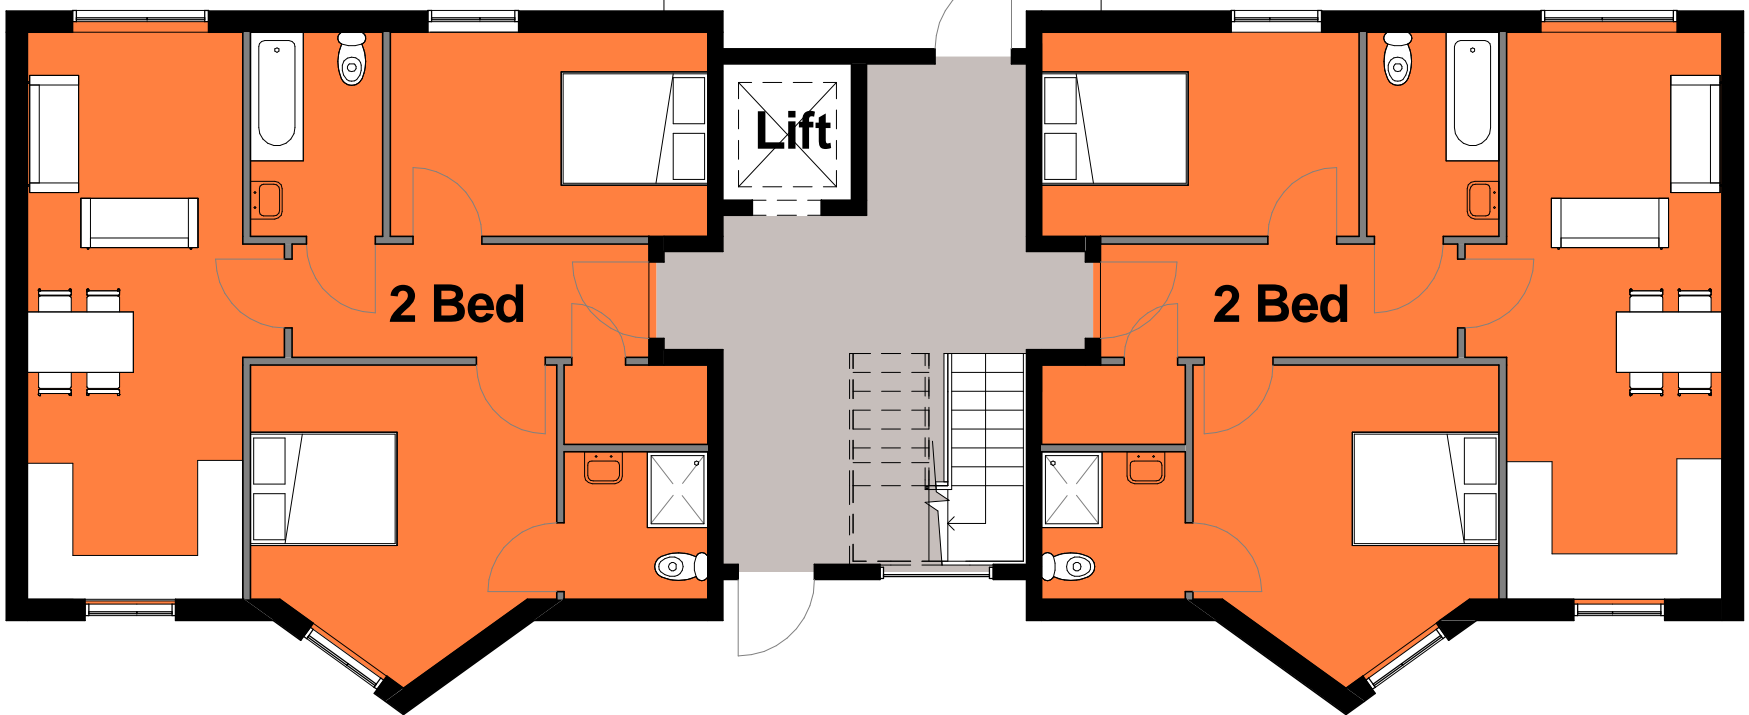

BLOCK G - Ground Floor Plan
1:100

Block F	
Apartment Type	Unit numbers
Ground Floor	
2 Bed	2
First Floor	
2 Bed	5
Second Floor	
2 Bed	5
Third Floor	
2 Bed	5
Total number of Apartments: 17	

Block H	
Apartment Type	Unit numbers
Ground Floor	
2 Bed	2
First Floor	
2 Bed	5
Second Floor	
2 Bed	5
Third Floor	
2 Bed	5
Total number of Apartments: 17	

Block G	
Apartment Type	Unit numbers
Ground Floor	
2 Bed	2
First Floor	
2 Bed	2
Second Floor	
2 Bed	2
Third Floor	
2 Bed	2
Total number of Apartments: 8	

GENERAL NOTES:	
DAY Architectural Ltd accepts no responsibility for any costs, losses or claims whatsoever arising from these drawings, specifications and related documents unless there is full compliance with the Client or any unauthorized user of the following:	
1 All boundaries, dimensions and levels are to be checked on site before construction and any discrepancies reported to the Architect / Designer.	
2 Partial Service: Any discrepancies with site or other information is to be advised to the Architect / Designer and direction and / or approval is to be sought before the implementation of the detail.	
3 Block and site plans are reproduced under license from the Ordnance Survey.	
4 Do not scale this drawing.	
5 For the purpose of coordination, all relevant parties must check this information prior to implementation and report any discrepancies to the Architect / Designer.	

REV	DESCRIPTION	DATE

CLIENT	Eldonian Group
PROJECT	Eldon Grove

DRAWING	Block F, G & H Floor Plans
SCALE	As indicated
DATE	01/29/16
DAY DRAWING No.	AL-22-F01
DRAWING STATUS	PLANNING
PAPER SIZE	A1
DRAWN BY	SI
REVISION	
PROJECT No.	332-15

DAY

ARCHITECTURE : DESIGN

DAY ARCHITECTURAL LTD

SUITE 616C

COTTON EXCHANGE

61XETH STREET

LIVERPOOL

L3 9LQ

E: info@day-architectural.com

W: www.day-architectural.com