


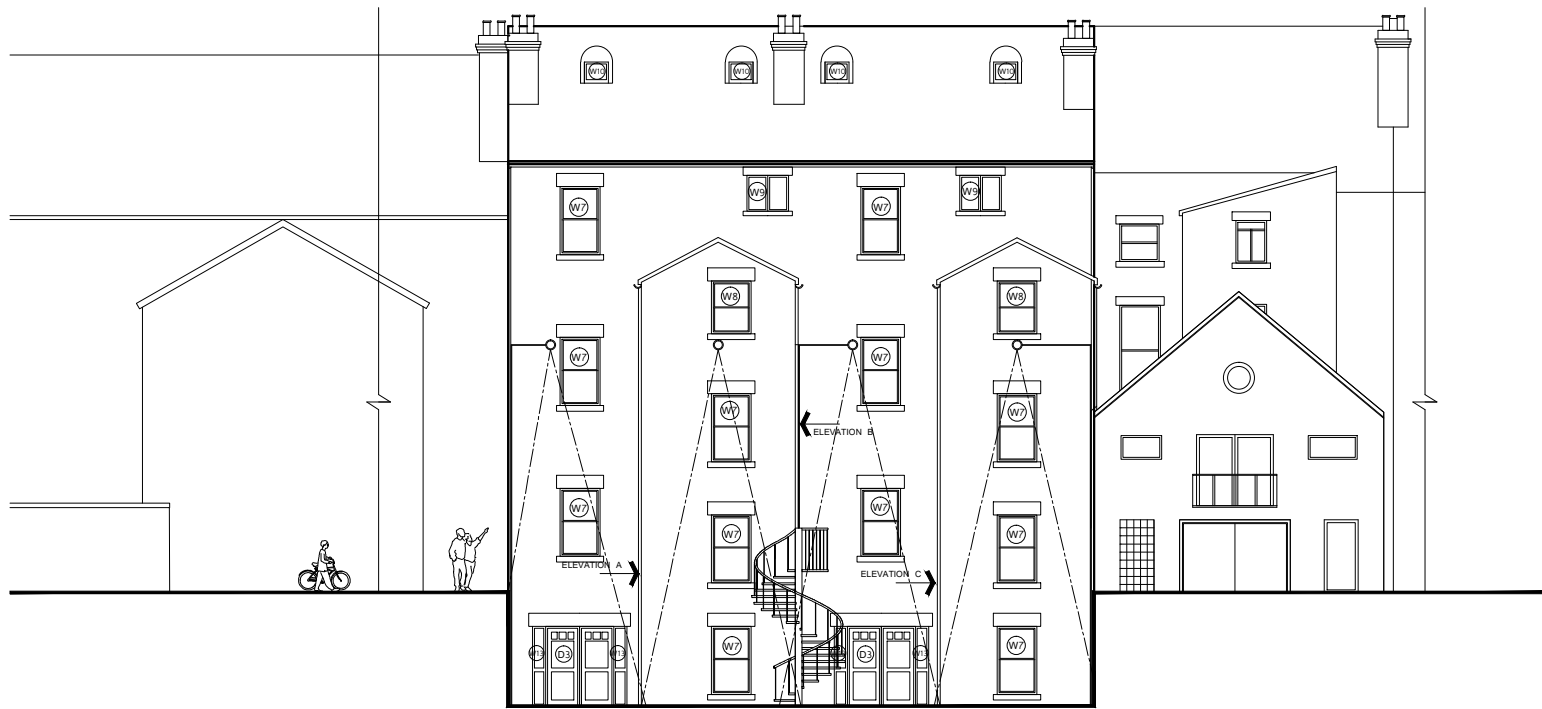

scale 1:200


140, Upper Parliament Street

142-144, Upper Parliament Street


Courtyard Level

Coach House


146, Upper Parliament Street

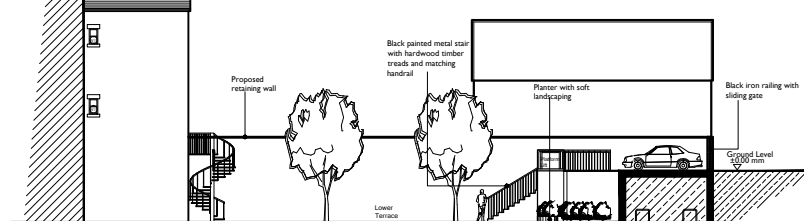

ELEVATION A

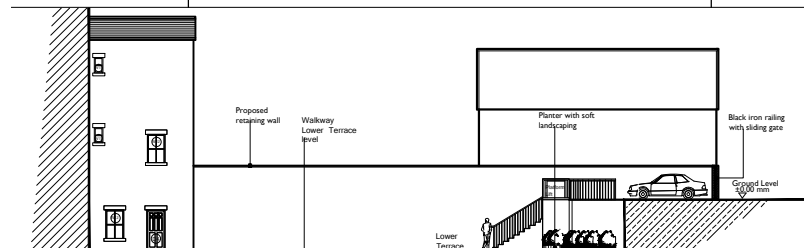

ELEVATION C

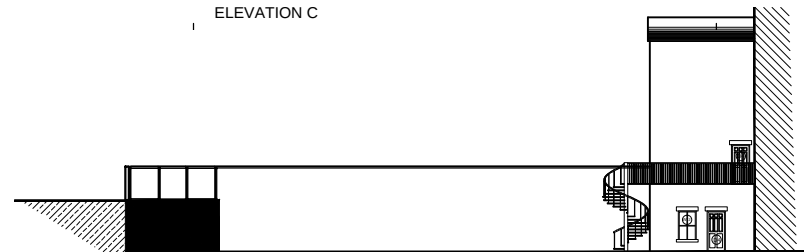

ELEVATION B

scale 1:400

Upper Hampton Street

Courtyard

Existing Building

WINDOW SCHEDULE

TYPE	SKETCH	COUNT. (pcs.)
W - 7	 Type 7 Windows	12
W - 8	 Type 8 Windows	2
W - 9	 Type 9 Windows	2
W - 10	 Type 10 Windows	4
W - 11	 Type 11 Windows	4
W - 12	 Type 12 Windows	3
W - 13	 Type 13 Windows	4

DOOR SCHEDULE

TYPE	SKETCH	COUNT. (pcs.)
D3	 Type 3 Door	2
D4	 Type 4 Door	3

			Project	Drawing Name	Suburban Studios www.suburbanstudios.co.uk COOMBE FARM, CR0 5HL 020-8654-2310 info@suburbanstudios.co.uk Job No 090502 Drawing Number 090502-AP109A Scale 1:400;1:200 @A3 Drawn: gsw ,SR Checked: DV,AS DO NOT SCALE FROM THIS DRAWING: Any drawing errors or divergences should be brought to the attention of SubUrban Studios at the address shown.
			Jamaica Hotel	Proposed Rear Elevation	
			142-144 Upper Parliament Street	Upper Hamilton St basement level	
			Liverpool L8 7LG		
Revision	Description	Date			