


FIFTH FLOOR

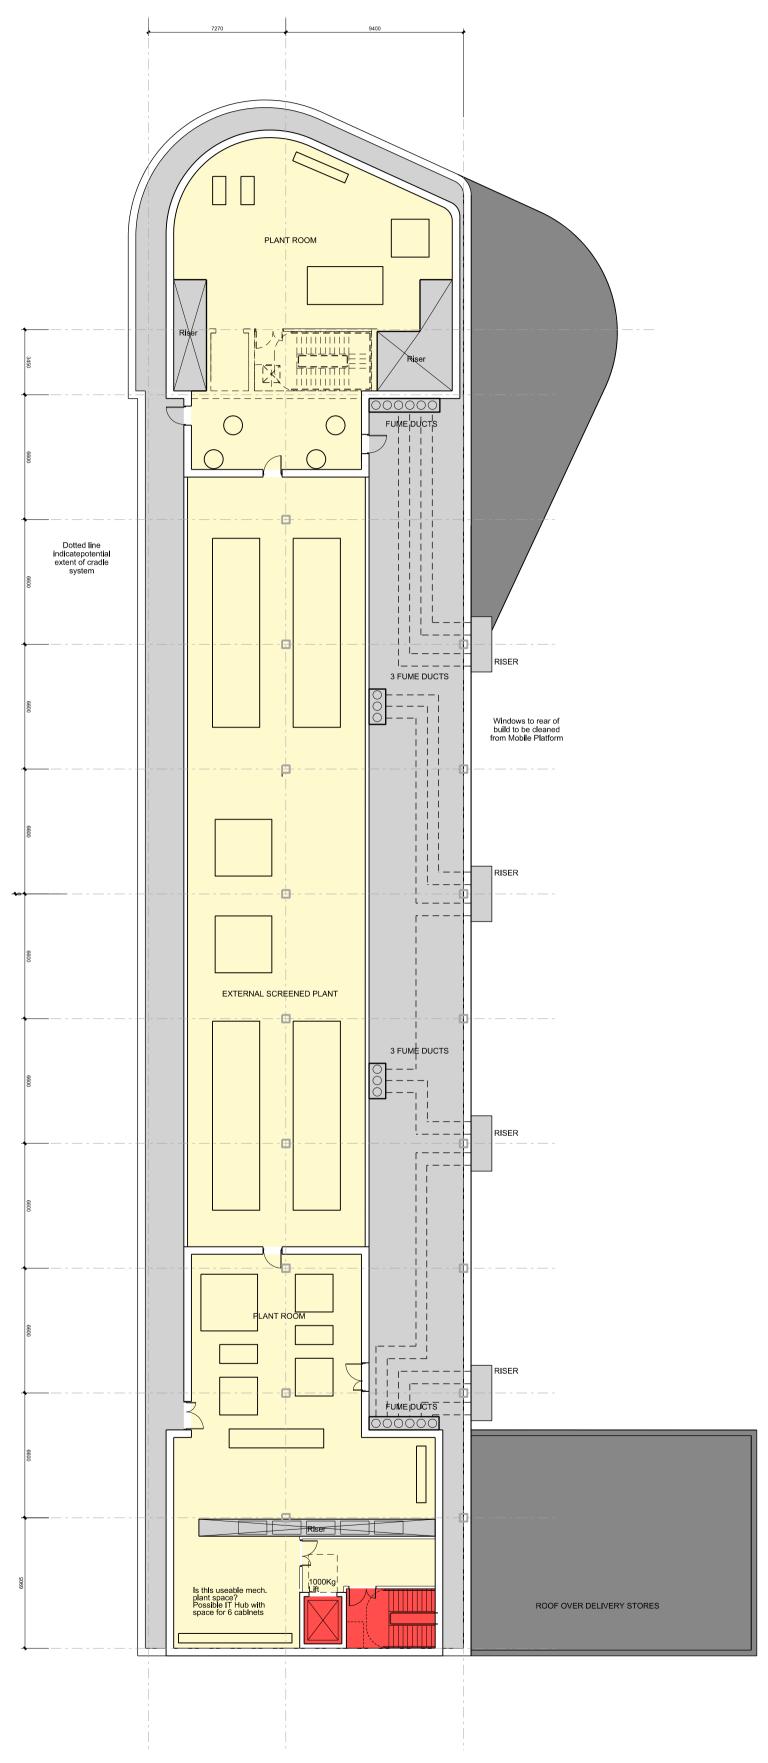

NOTES: • THIS DRAWING IS COPYRIGHT • DO NOT SCALE DIMENSIONS FROM DRAWING • ANY DISCREPANCIES ON DRAWING TO BE REPORTED TO NIGHTINGALE ASSOCIATES • DO NOT MODIFY DRAWING • USE DRAWING ONLY FOR PURPOSE(S) ISSUED						
No De	sign Risł	< Register				
В 02	.12.11 F	ume riser	s and ext		pound amer	
A 29.11.11 Plant room sizes amended following DTM 28.11.11   Rev Date Revision Notes   Client / Contractor Image: Client of the state						
NIGHTINGALE associates www.nightingaleassociates.com Project LIVERPOOL BIO INNOVATION CENTRE						
Drawing Title ROOF PLAN & PLANT ROOM LAYOUTS						
Job No 1077 Status	0		<sup>Date</sup> 23/09/	11	Scale 1:20	@A1 0
Drawing Origin <b>AR</b>	Zone	Level	туре PL		Sequential	Rev C