


LOCATION : LIVERPOOL BOUTIQUE HOTEL,
WEST FARM, GREENHILL ROAD,
ALLERTON, LIVERPOOL


PROPOSAL : PROPOSED ERECTION OF BEDROOM ANNEXE
(ON FOOTPRINT OF EXISTING DETACHED SWIMMING
POOL) COMPRISING 4 NO. ROOMS WITH
GLAZED LINK CORRIDOR TO EXISTING HOTEL.

SCALE : 1:50 & 1:100


PLAN NO. : 06/09/2012, REV B

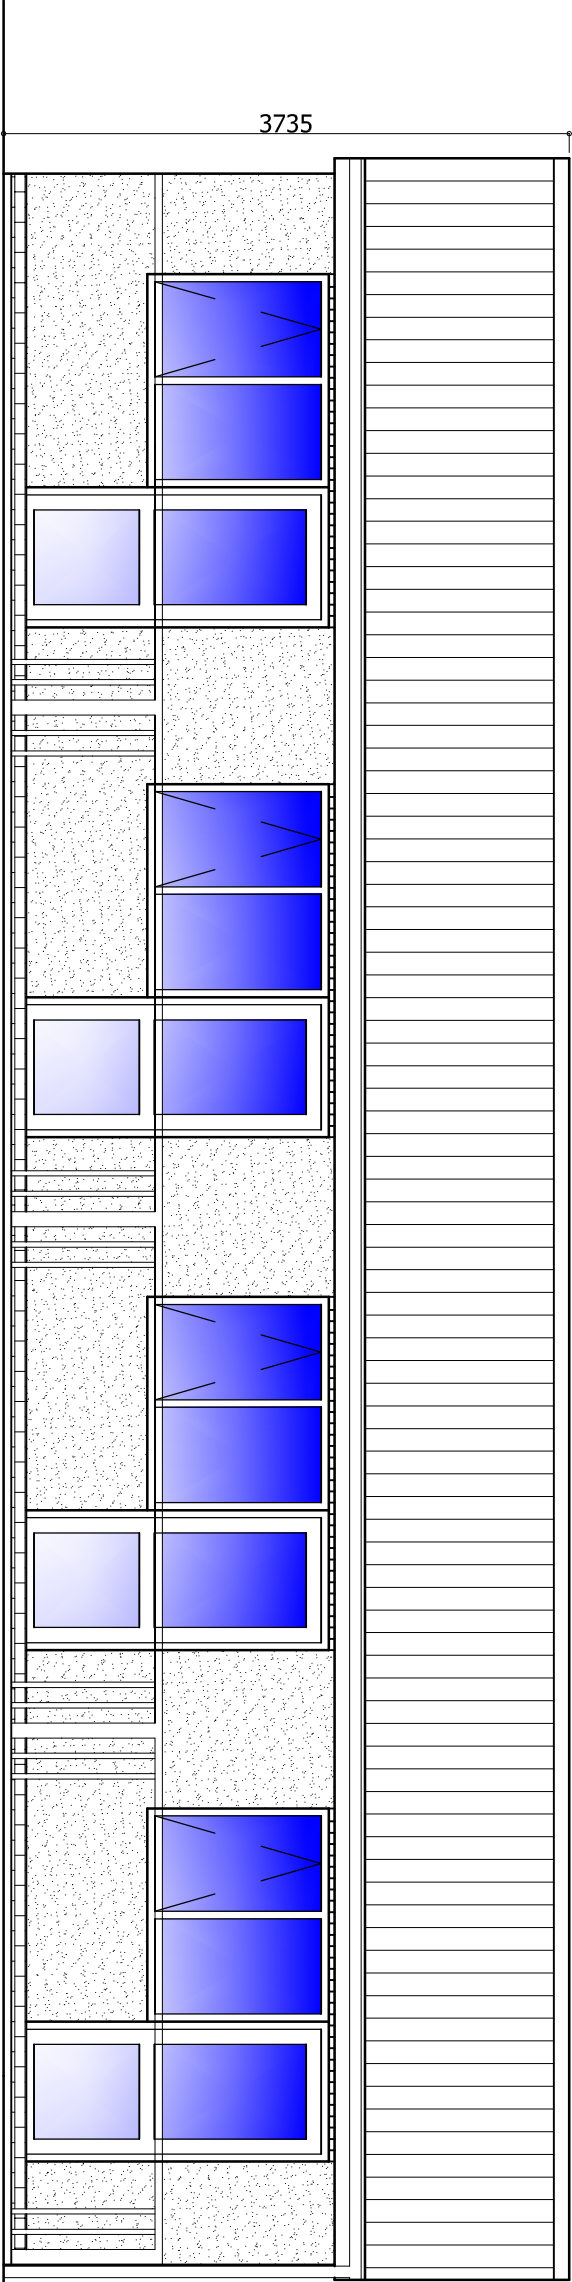


PROPOSED FRONT ELEVATION

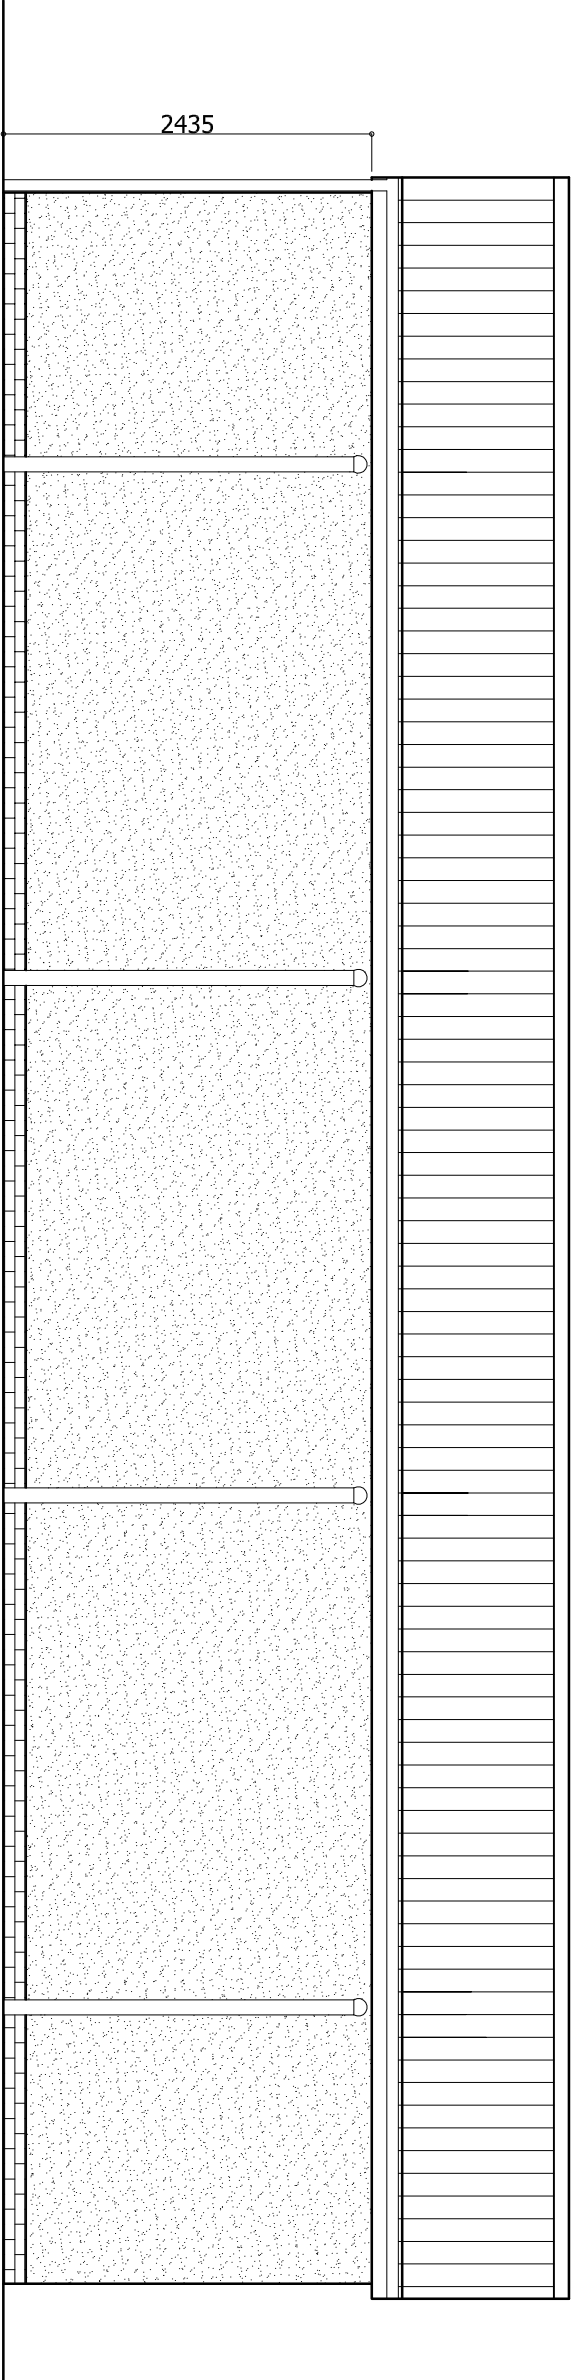

PROPOSED REAR ELEVATION

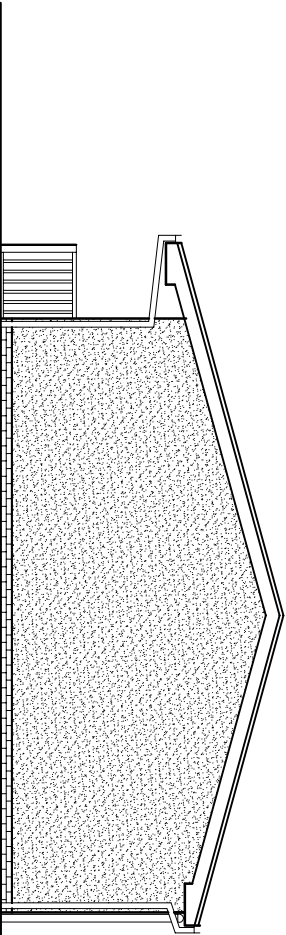

PROPOSED SIDE ELEVATION

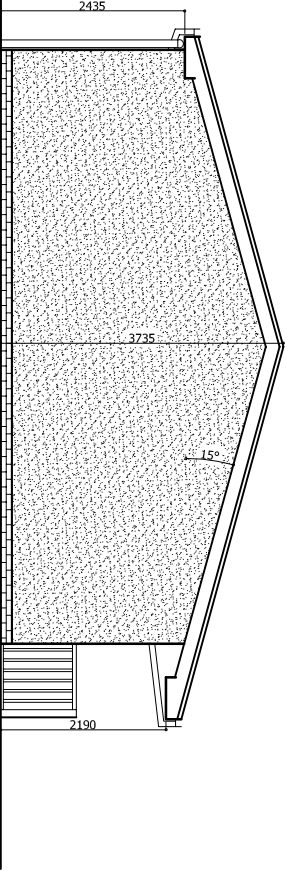

PROPOSED SIDE ELEVATION