



 

SITE PLAN


NOTES			
Blok Architecture 01 NEW CHINATOWN REVISED MASSING MODEL ROOFLINE 19.10.15 Received October 2015			
REVISIONS			
<div>EXISTING BUILDING</div> <div>PROPOSED BUILDING</div> <div>AMENITY AREA</div> <div>99% AMENITY AREA IN SUN</div>			
TITLE Permanent Overshadowing Site Map			
CLIENT PHD1			
PROJECT New Chinatown, Liverpool			
<div></div> <div>Daylight&Sunlight</div> <div>(UK) LTD</div> <div>Daylight and Sunlight (UK) Ltd</div> <div>2nd Floor</div> <div>145-157 St. John Street</div> <div>London, EC1V 4PY</div> <div>T. 0845 052 1146</div> <div>E. enquiries@daylightandsunlight.co.uk</div> <div>W. daylightandsunlight.co.uk</div>			
DRAWN BY JN	DATE November 2015		
SCALE NTS	CHECKED .		
DRAWING NO. 1318/DS0/01	RELEASE NO. 1		

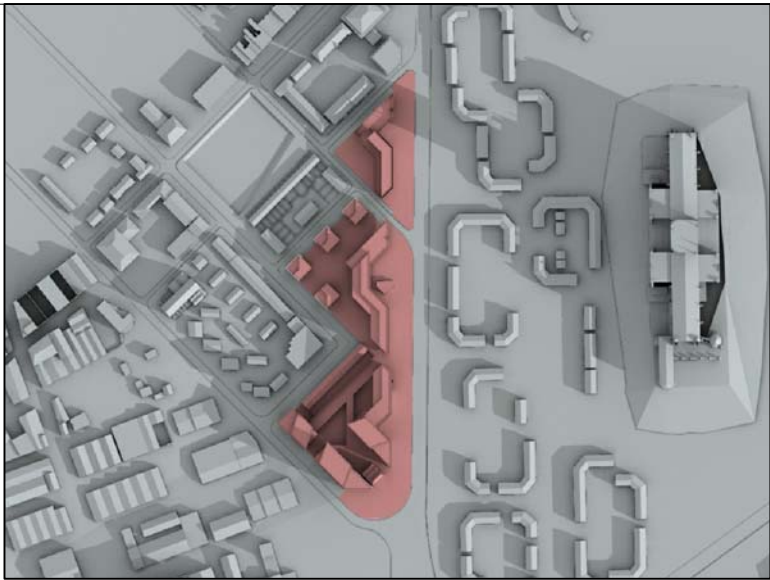


8AM



11AM

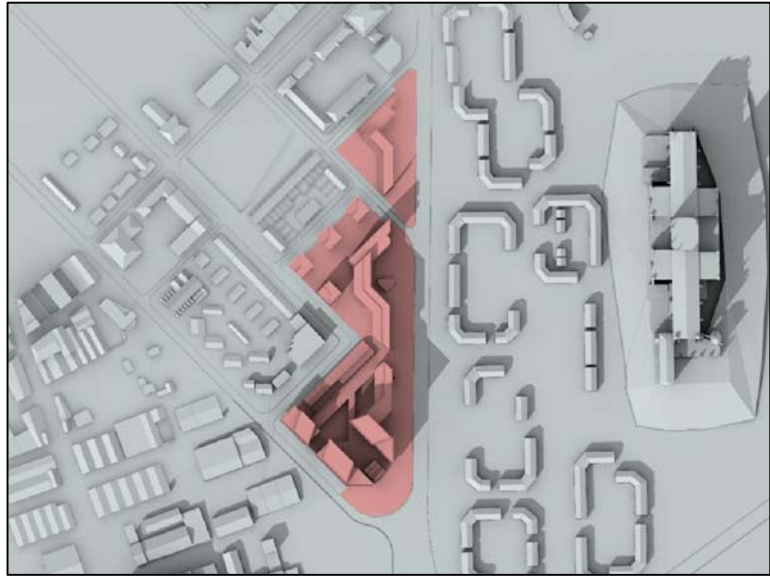


2PM

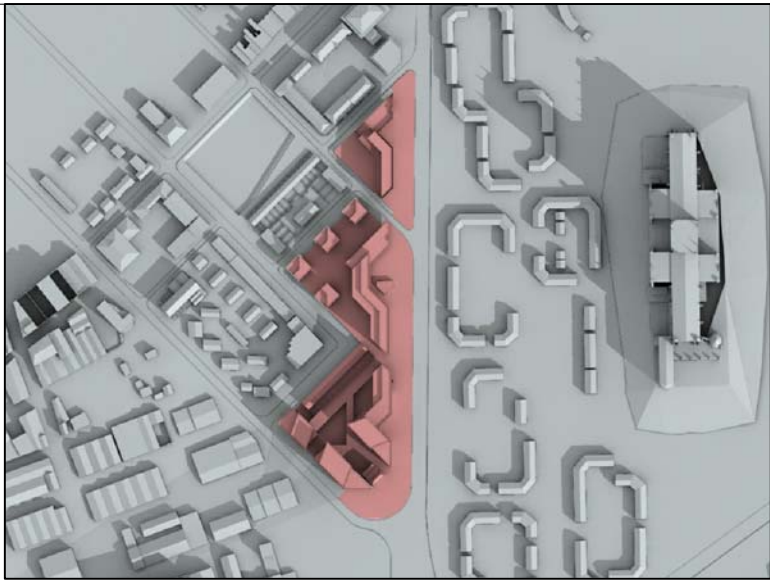


9AM




12PM

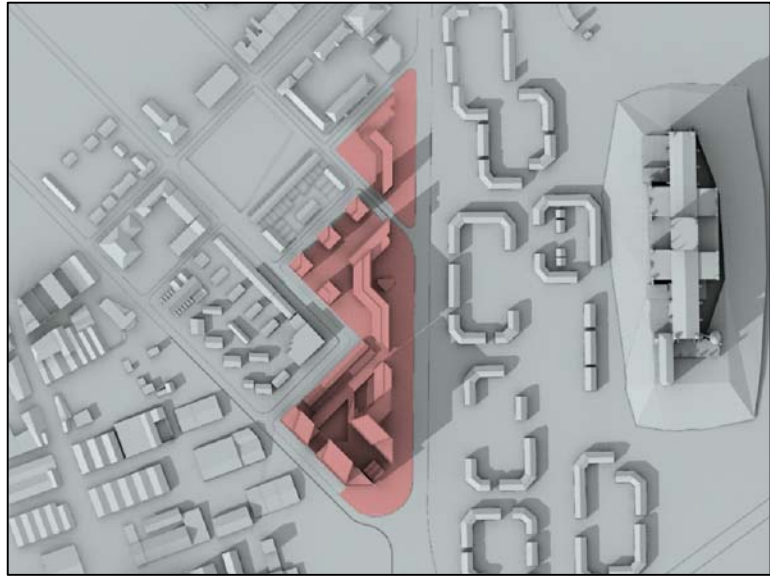


3PM

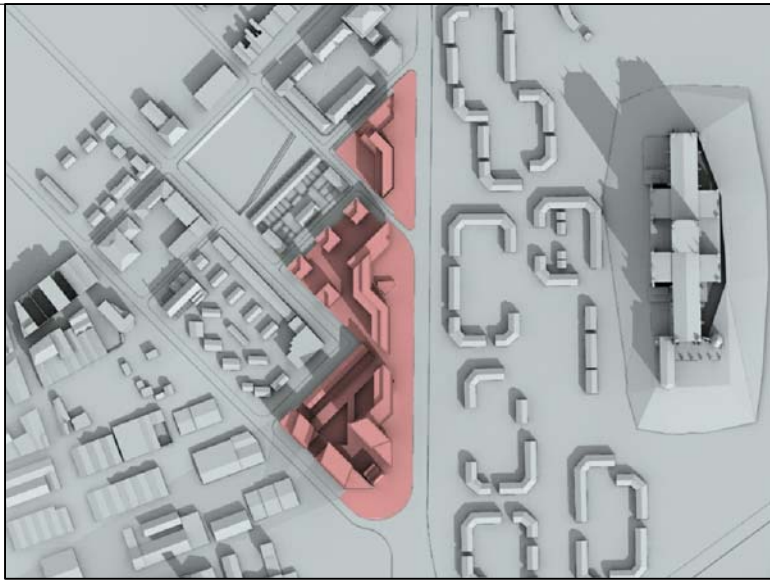

10AM

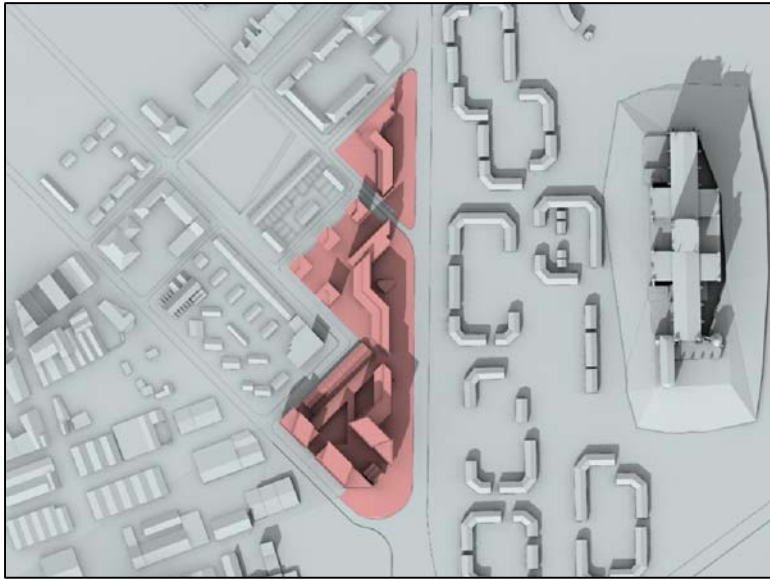

1PM

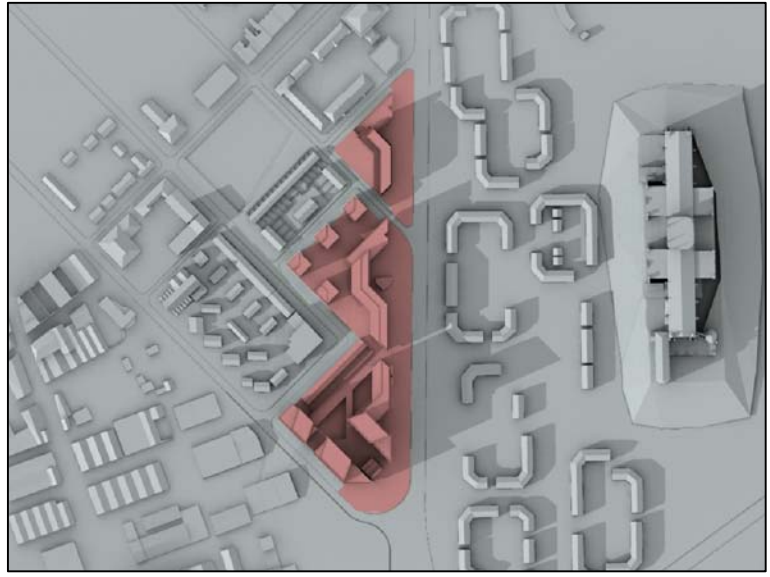

4PM

NOTES

Blok Architecture
01 NEW CHINATOWN REVISED MASSING
MODEL ROOFLINE 19.10.15
Received October 2015

REVISIONS

EXISTING BUILDING

PROPOSED BUILDING

AMENITY AREA

TITLE

Transient Overshadowing
Images, 21 March
Proposed Building
Plan

CLIENT

PHD1

PROJECT

New Chinatown,
Liverpool

Daylight&Sunlight

(UK) LTD

Daylight and Sunlight (UK) Ltd

2nd Floor

145-157 St. John Street

London, EC1V 4PY

T. 0845 052 1146

E. enquiries@daylightandsunlight.co.uk

W. daylightandsunlight.co.uk

DRAWN BY

JN

DATE

November 2015

SCALE

NTS

CHECKED




.

DRAWING NO.




1318/DS0/02

RELEASE NO.


1

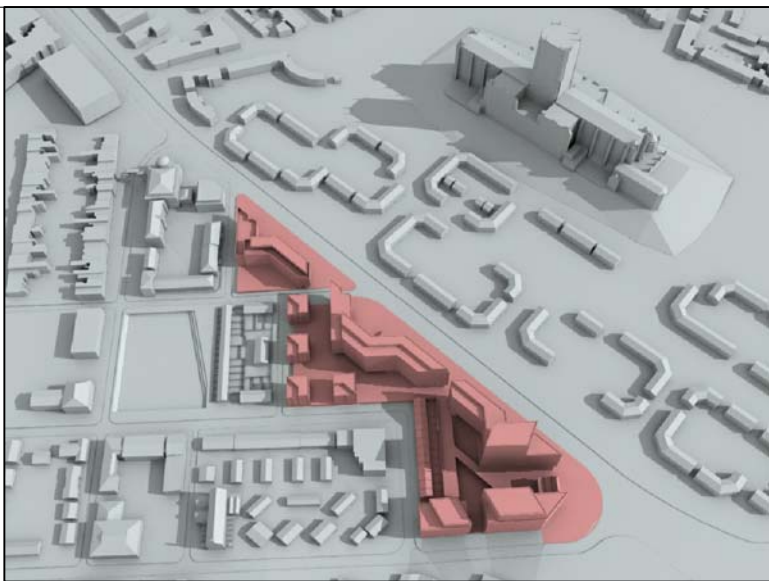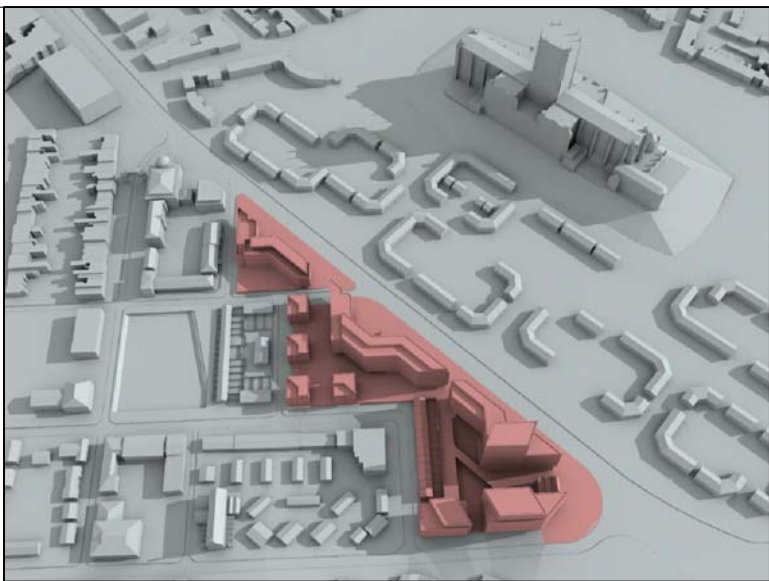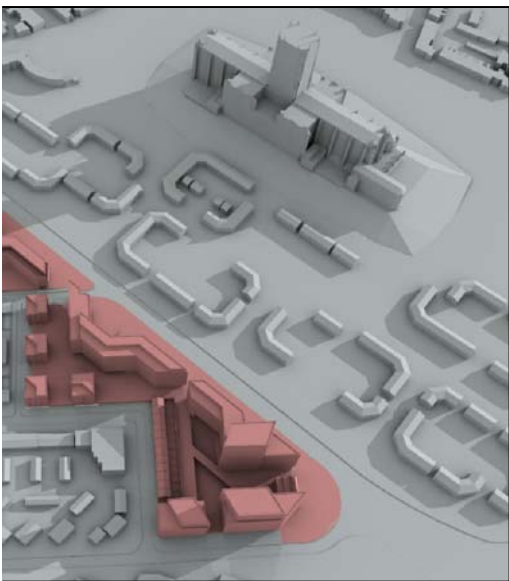


9AM

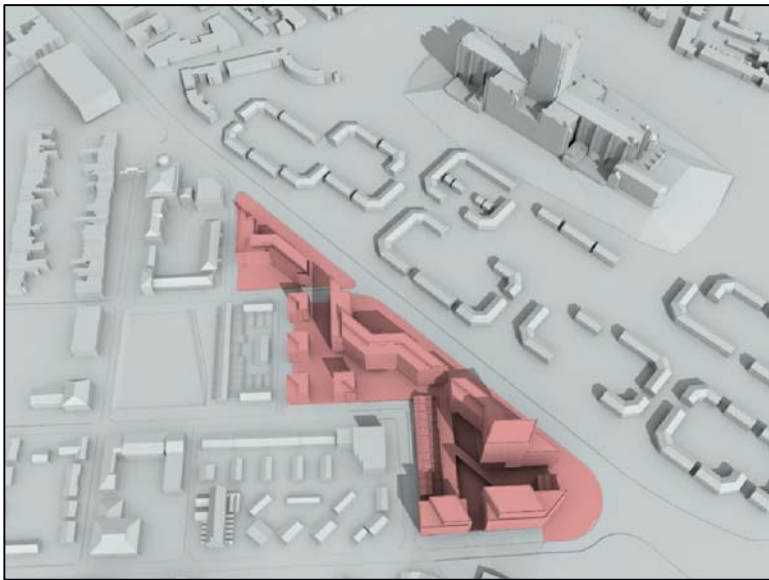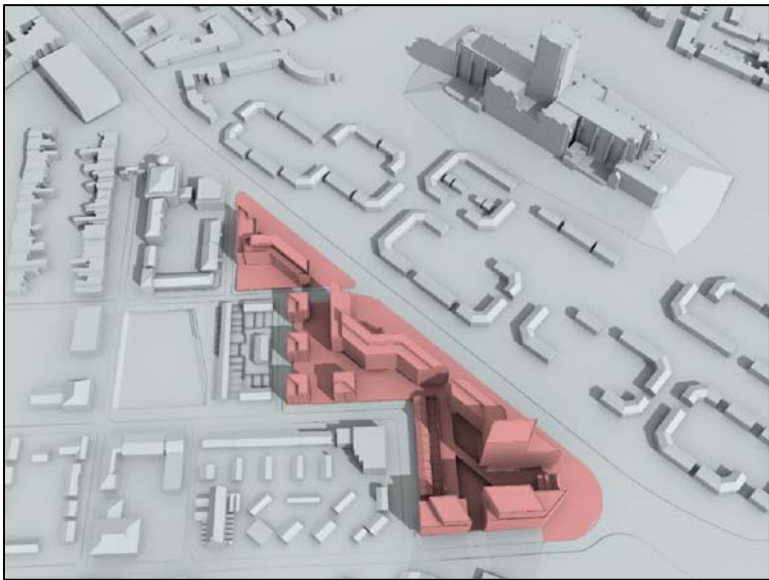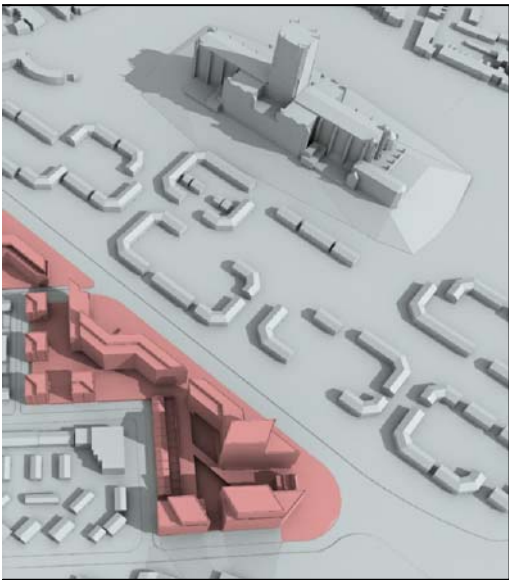

10AM

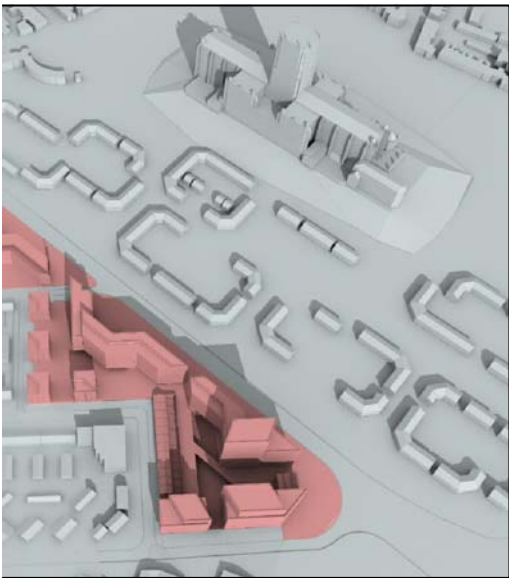

12PM

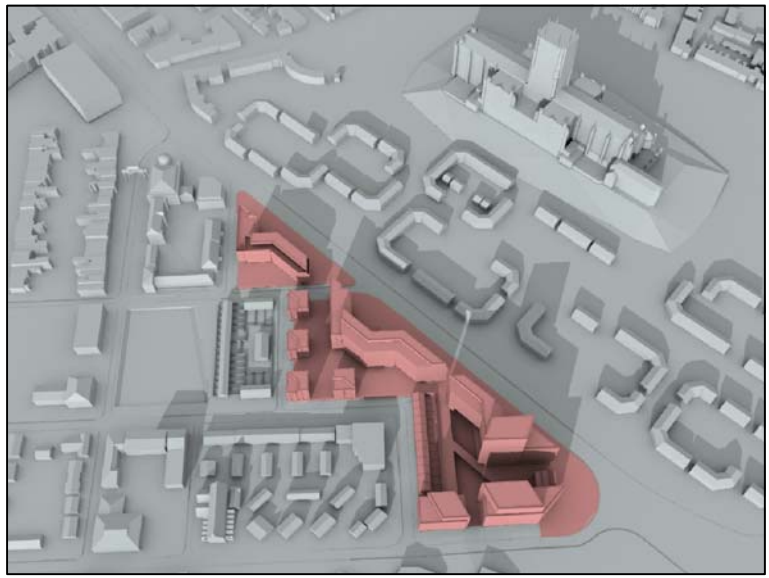

1PM



3PM



4PM

NOTES

Blok Architecture
01 NEW CHINATOWN REVISED MASSING
MODEL ROOFLINE 19.10.15
Received October 2015

REVISIONS

EXISTING BUILDING

PROPOSED BUILDING

AMENITY AREA

TITLE

Transient Overshadowing
Images, 21 March
Proposed Building
3D View

CLIENT

PHD1

PROJECT

New Chinatown,
Liverpool

Daylight&Sunlight

(UK) LTD

Daylight and Sunlight (UK) Ltd

2nd Floor

145-157 St. John Street

London, EC1V 4PY

T. 0845 052 1146

E. enquiries@daylightandsunlight.co.uk

W. daylightandsunlight.co.uk

DRAWN BY

JN

DATE

November 2015

SCALE

NTS

CHECKED



.


DRAWING NO.

1228/DS0/03

RELEASE NO.

1

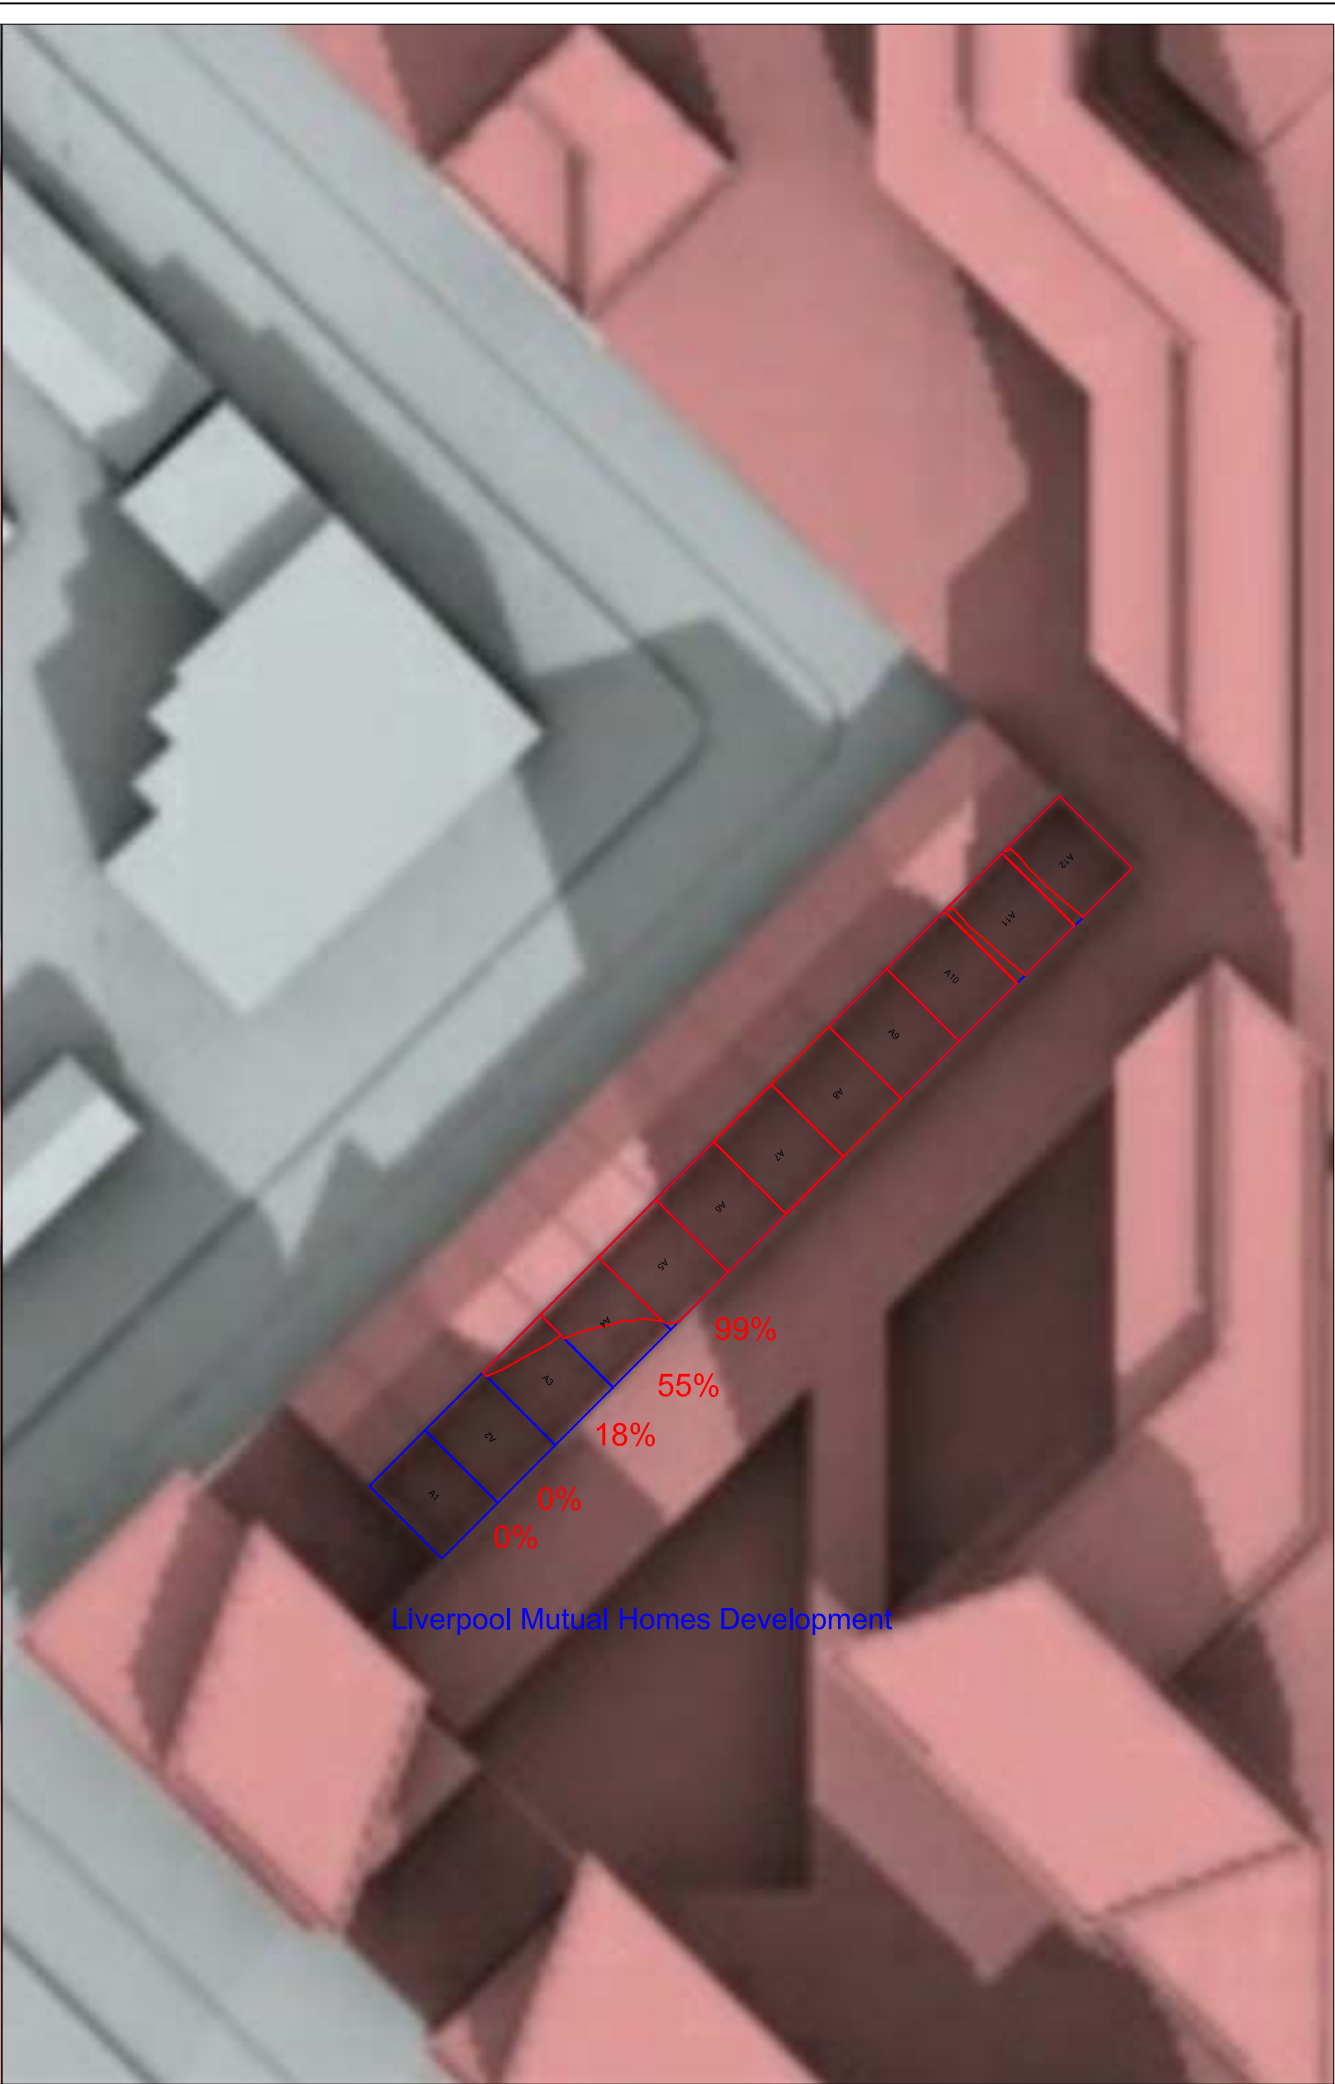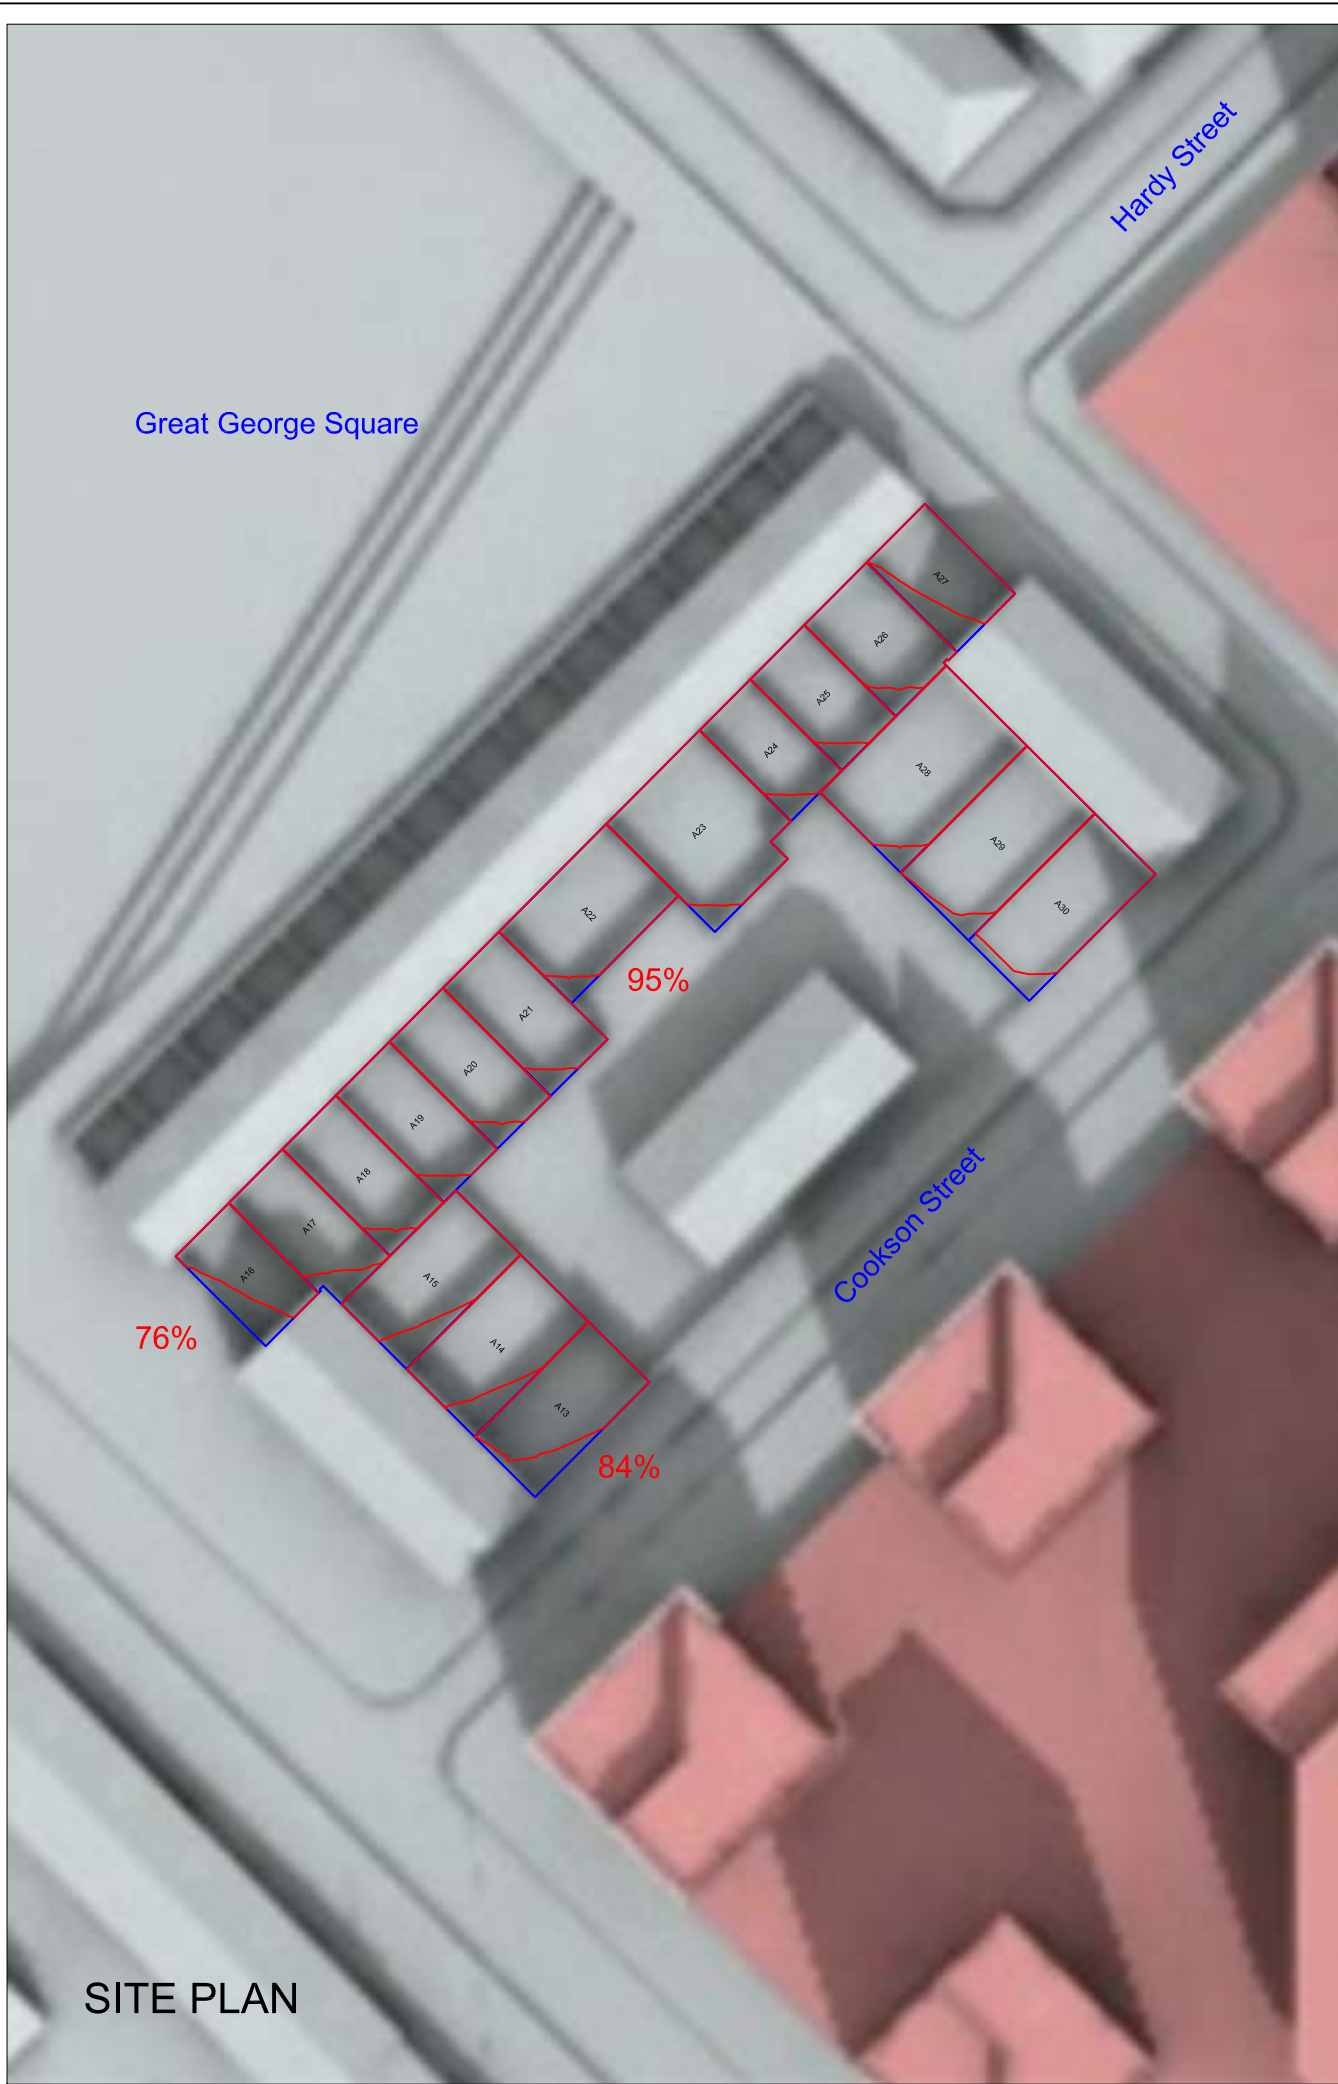

 NOTES	
Blok Architecture 01 NEW CHINATOWN REVISED MASSING MODEL ROOFLINE 19.10.15 Received October 2015	
REVISIONS	
<div>EXISTING BUILDING</div> <div>PROPOSED BUILDING</div> <div>AMENITY AREA</div> <div>99% AMENITY AREA IN SUN</div>	
TITLE Permanent Overshadowing Images, 21 March Cookson Street and LMH	
CLIENT PHD1	
PROJECT New Chinatown, Liverpool	
<div></div> <div>Daylight&Sunlight</div> <div>(UK) LTD</div> <div>Daylight and Sunlight (UK) Ltd 2nd Floor 145-157 St. John Street London, EC1V 4PY</div> <div>T. 0845 052 1146 E. enquiries@daylightandsunlight.co.uk W. daylightandsunlight.co.uk</div>	
DRAWN BY JN	DATE November 2015
SCALE NTS	CHECKED .
DRAWING NO. 1318/DS0/04	RELEASE NO. 1