



BALTIMORE STREET

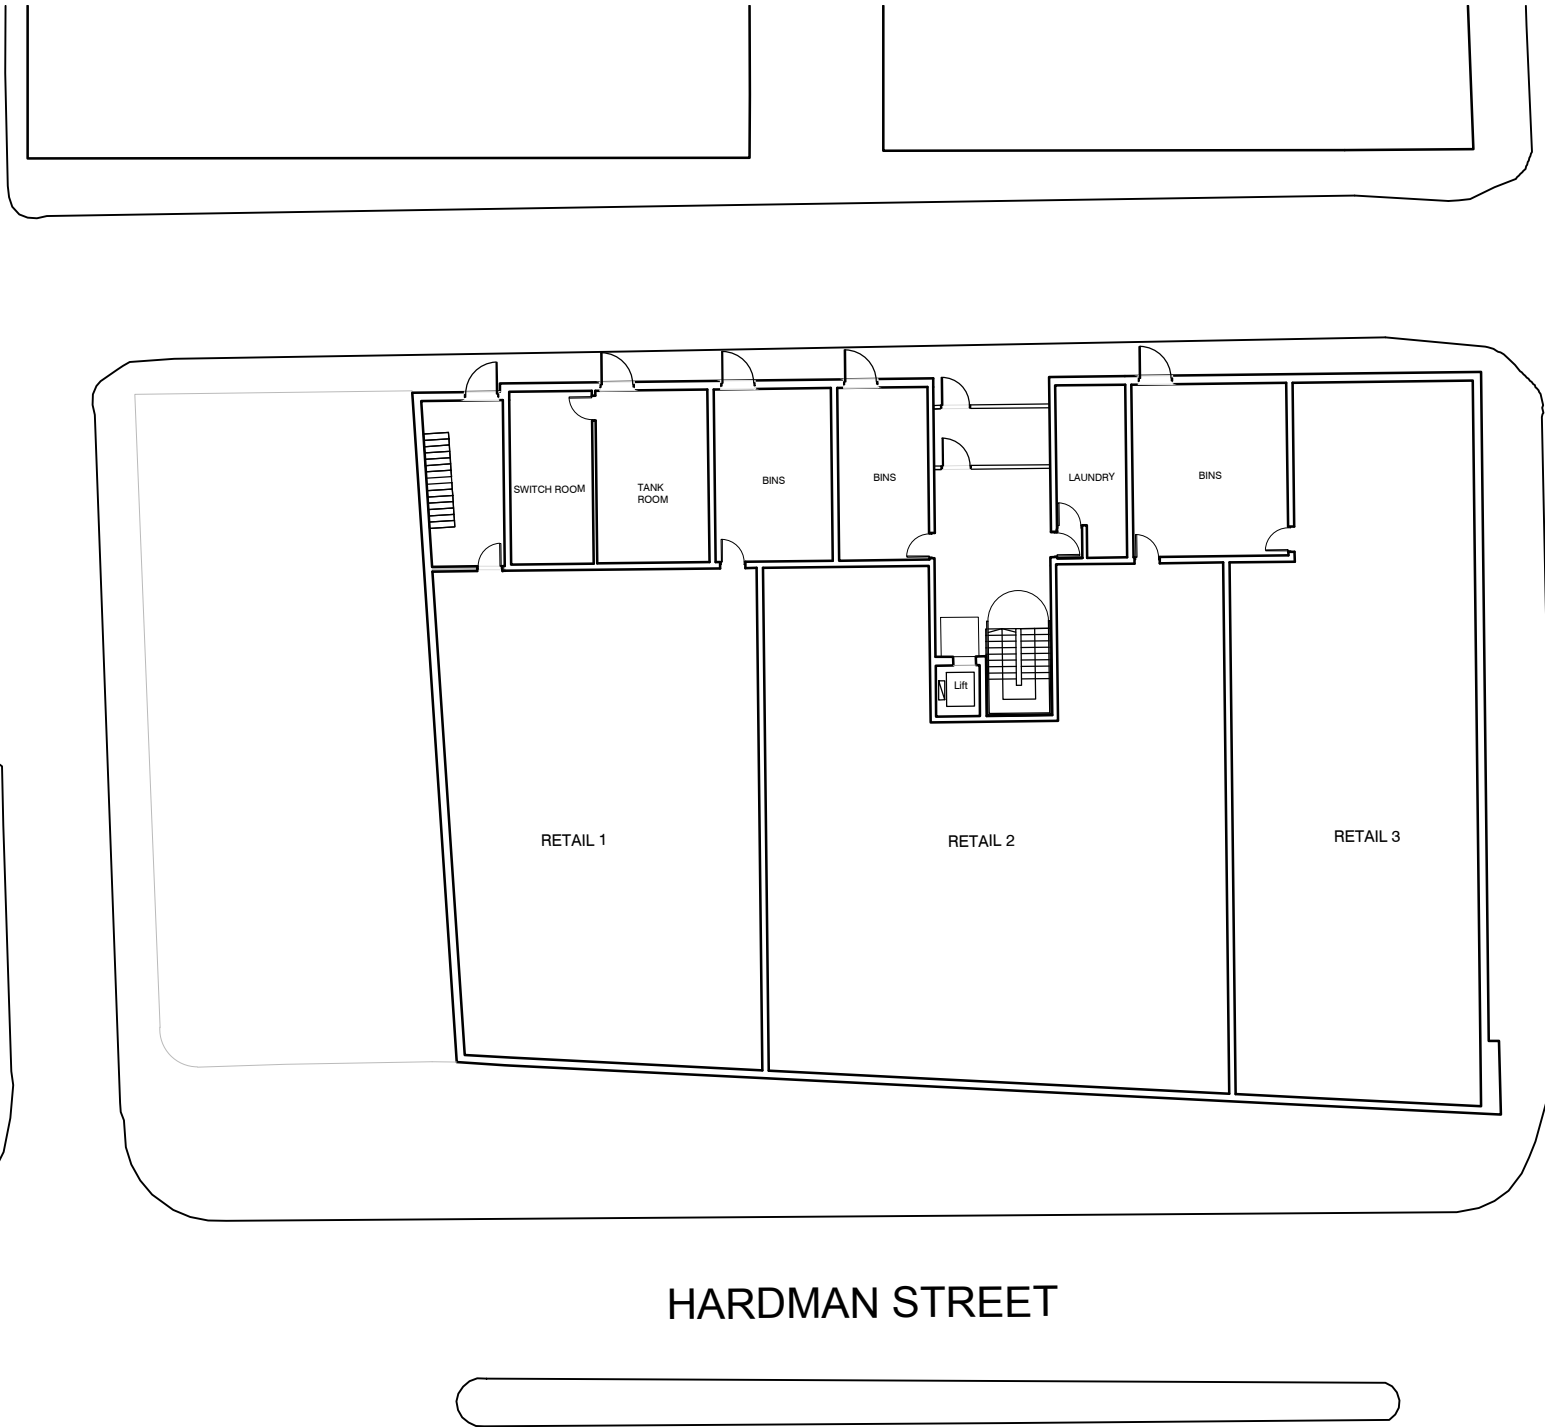

HARDMAN STREET

SOUTH HUNTER STREET

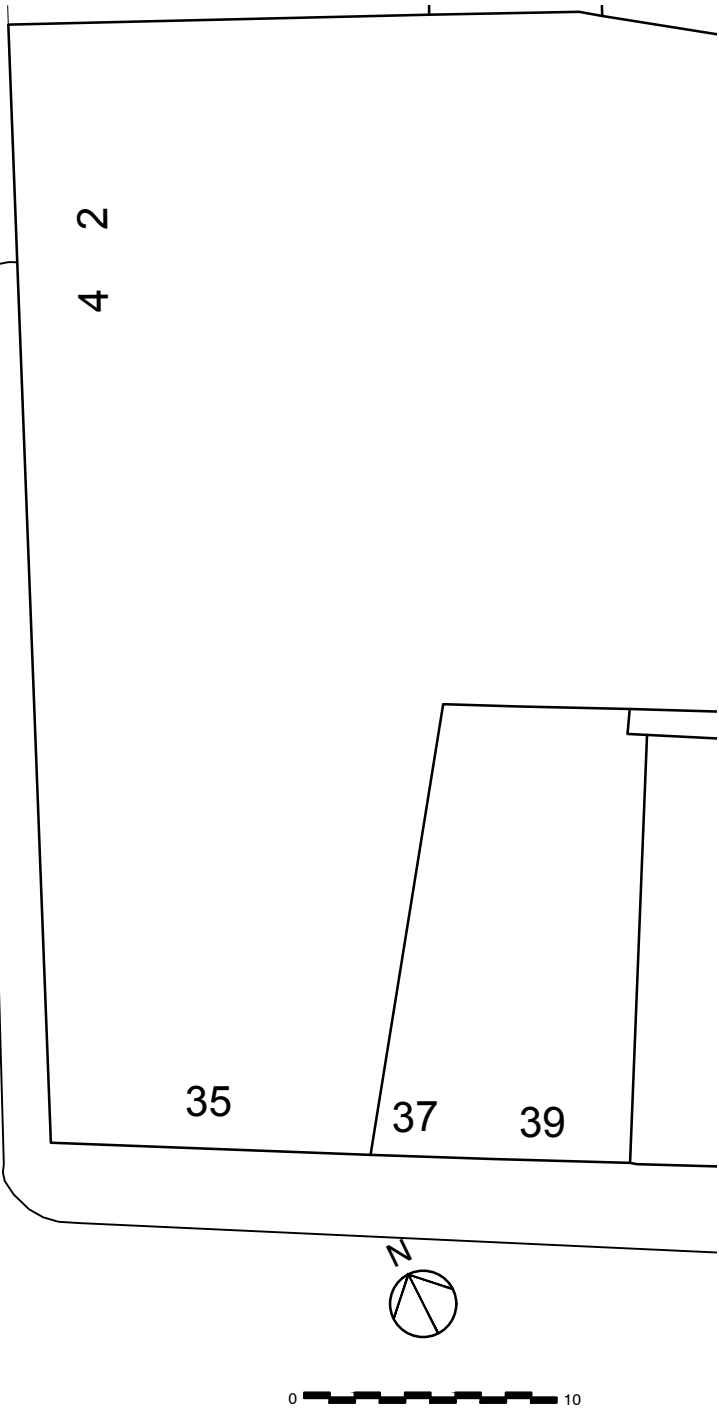

0 10

PROPOSED SITE PLAN

NOTES				
1. This drawing is copyright of L7 architects				
2. Do not scale from this drawing				
3. Use figured dimensions only				
rev.	date			aud
drawing status		Planning		

2a Myrtle Street
Liverpool
L7 7DP
0151 708 5159
office@L7architects.co.uk
www.L7architects.co.uk



Client	CARPENTER INVESTMENTS LTD	Scale	Drawn	Checked	Date
Job title	HARDMAN HOUSE	1:200@A3	JM	PS	17.10.16
Drawing title	PL(00) HARDMAN HOUSE- PLANNING OCTOBER 01	Job number	Drawing number	Issue	
		14-004	PL(00)100	-	



0 10

GROUND FLOOR PLAN


NOTES
1. This drawing is copyright of L7 architects
2. Do not scale from this drawing
3. Use figured dimensions only

rev.	date		drn	aud
drawing status		Planning		

2a Myrtle Street
Liverpool
L7 7DP
0151 708 5159
office@L7architects.co.uk
www.L7architects.co.uk



Client	CARPENTER INVESTMENTS LTD	Scale	Drawn	Checked	Date
Job title	HARDMAN HOUSE	1:200@A3	JM	PS	17.10.16
Drawing title	PL(00) HARDMAN HOUSE- PLANNING OCTOBER 01	Job number	Drawing number	Issue	
		14-004	PL(00)100	-	

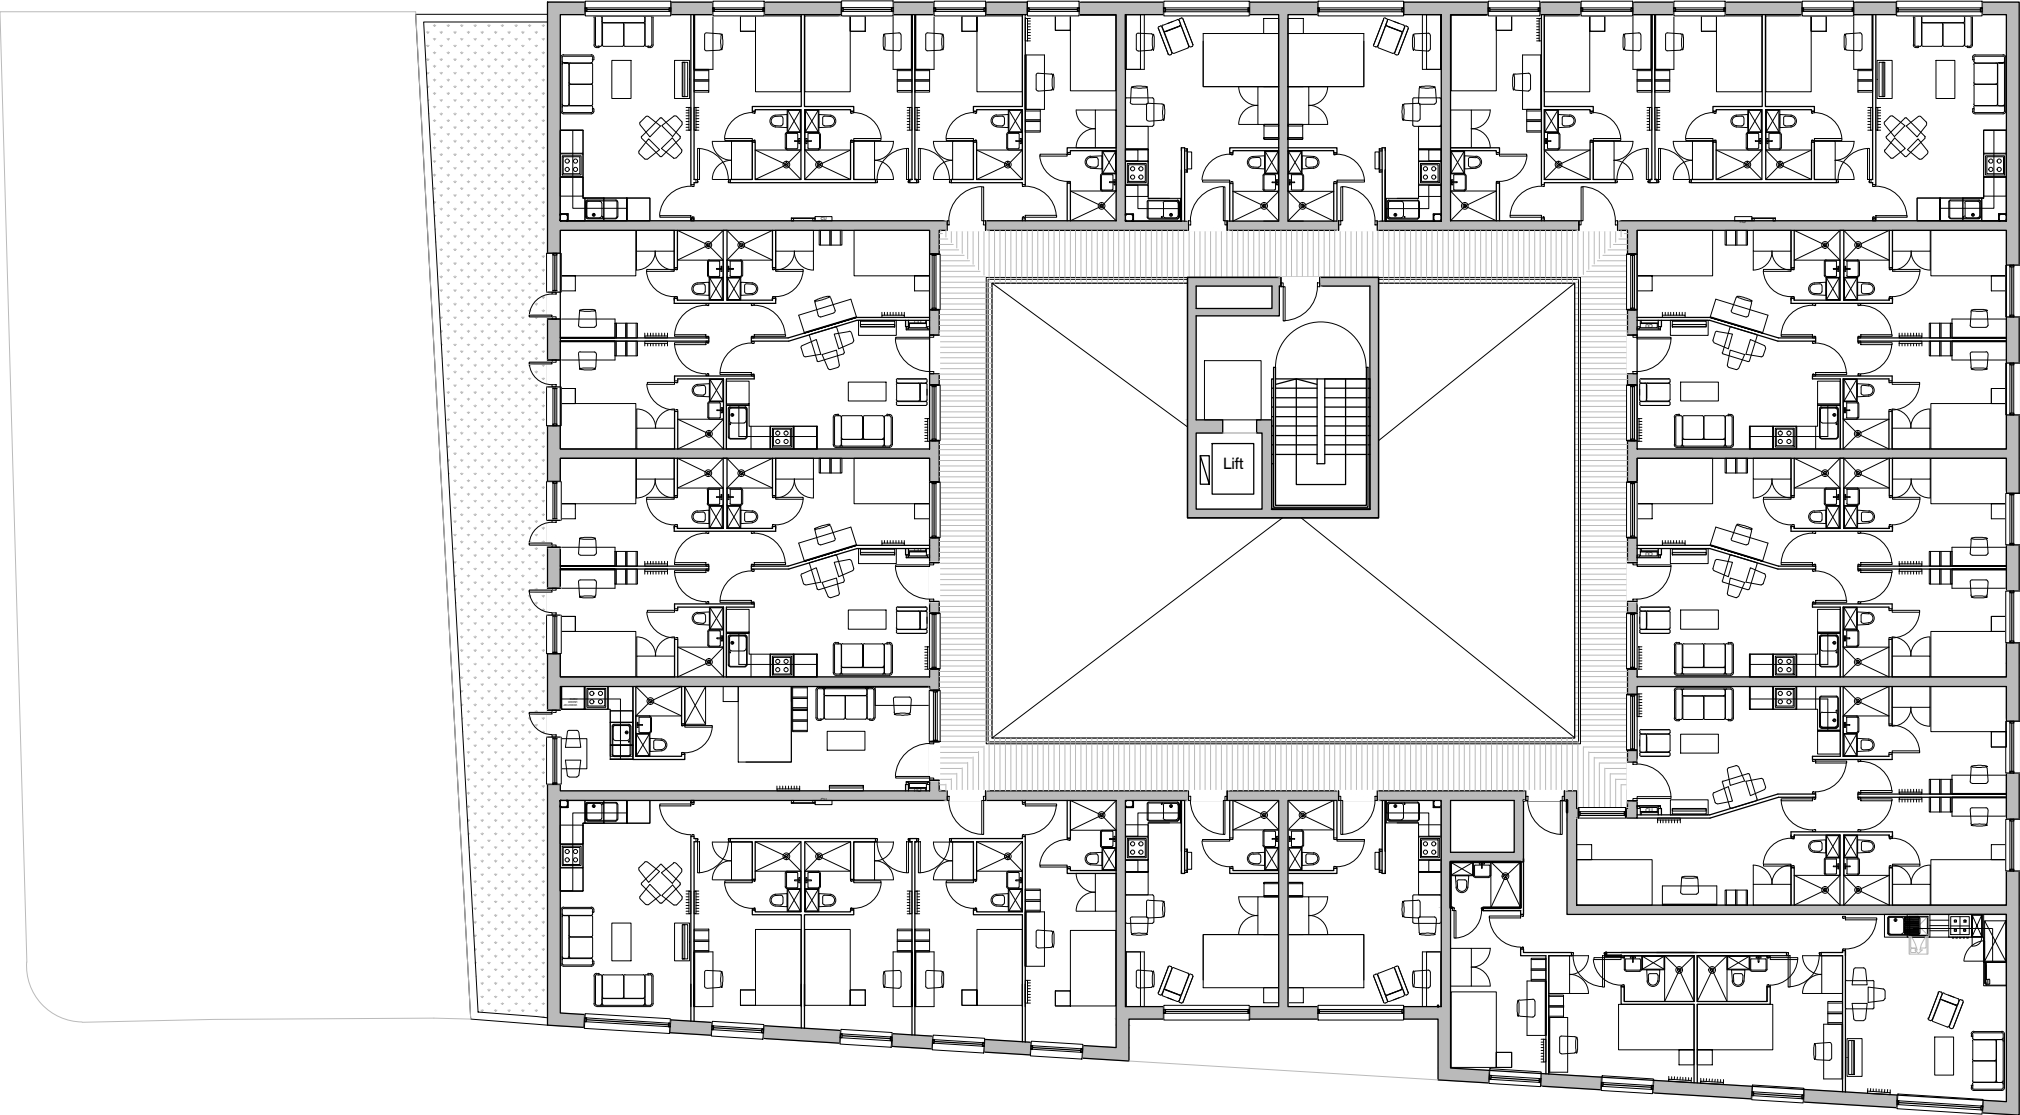

0 10

1st FLOOR PLAN


NOTES
1. This drawing is copyright of L7 architects
2. Do not scale from this drawing
3. Use figured dimensions only

rev.	date	drn	aud
drawing status		Planning	

2a Myrtle Street
Liverpool
L7 7DP
0151 708 5159
office@L7architects.co.uk
www.L7architects.co.uk



Client	CARPENTER INVESTMENTS LTD	Scale	Drawn	Checked	Date
Job title	HARDMAN HOUSE	1:200@A3	JM	PS	17.10.16
Drawing title	PL(00) HARDMAN HOUSE- PLANNING OCTOBER 01	Job number	Drawing number	Issue	
		14-004	PL(00)101	-	

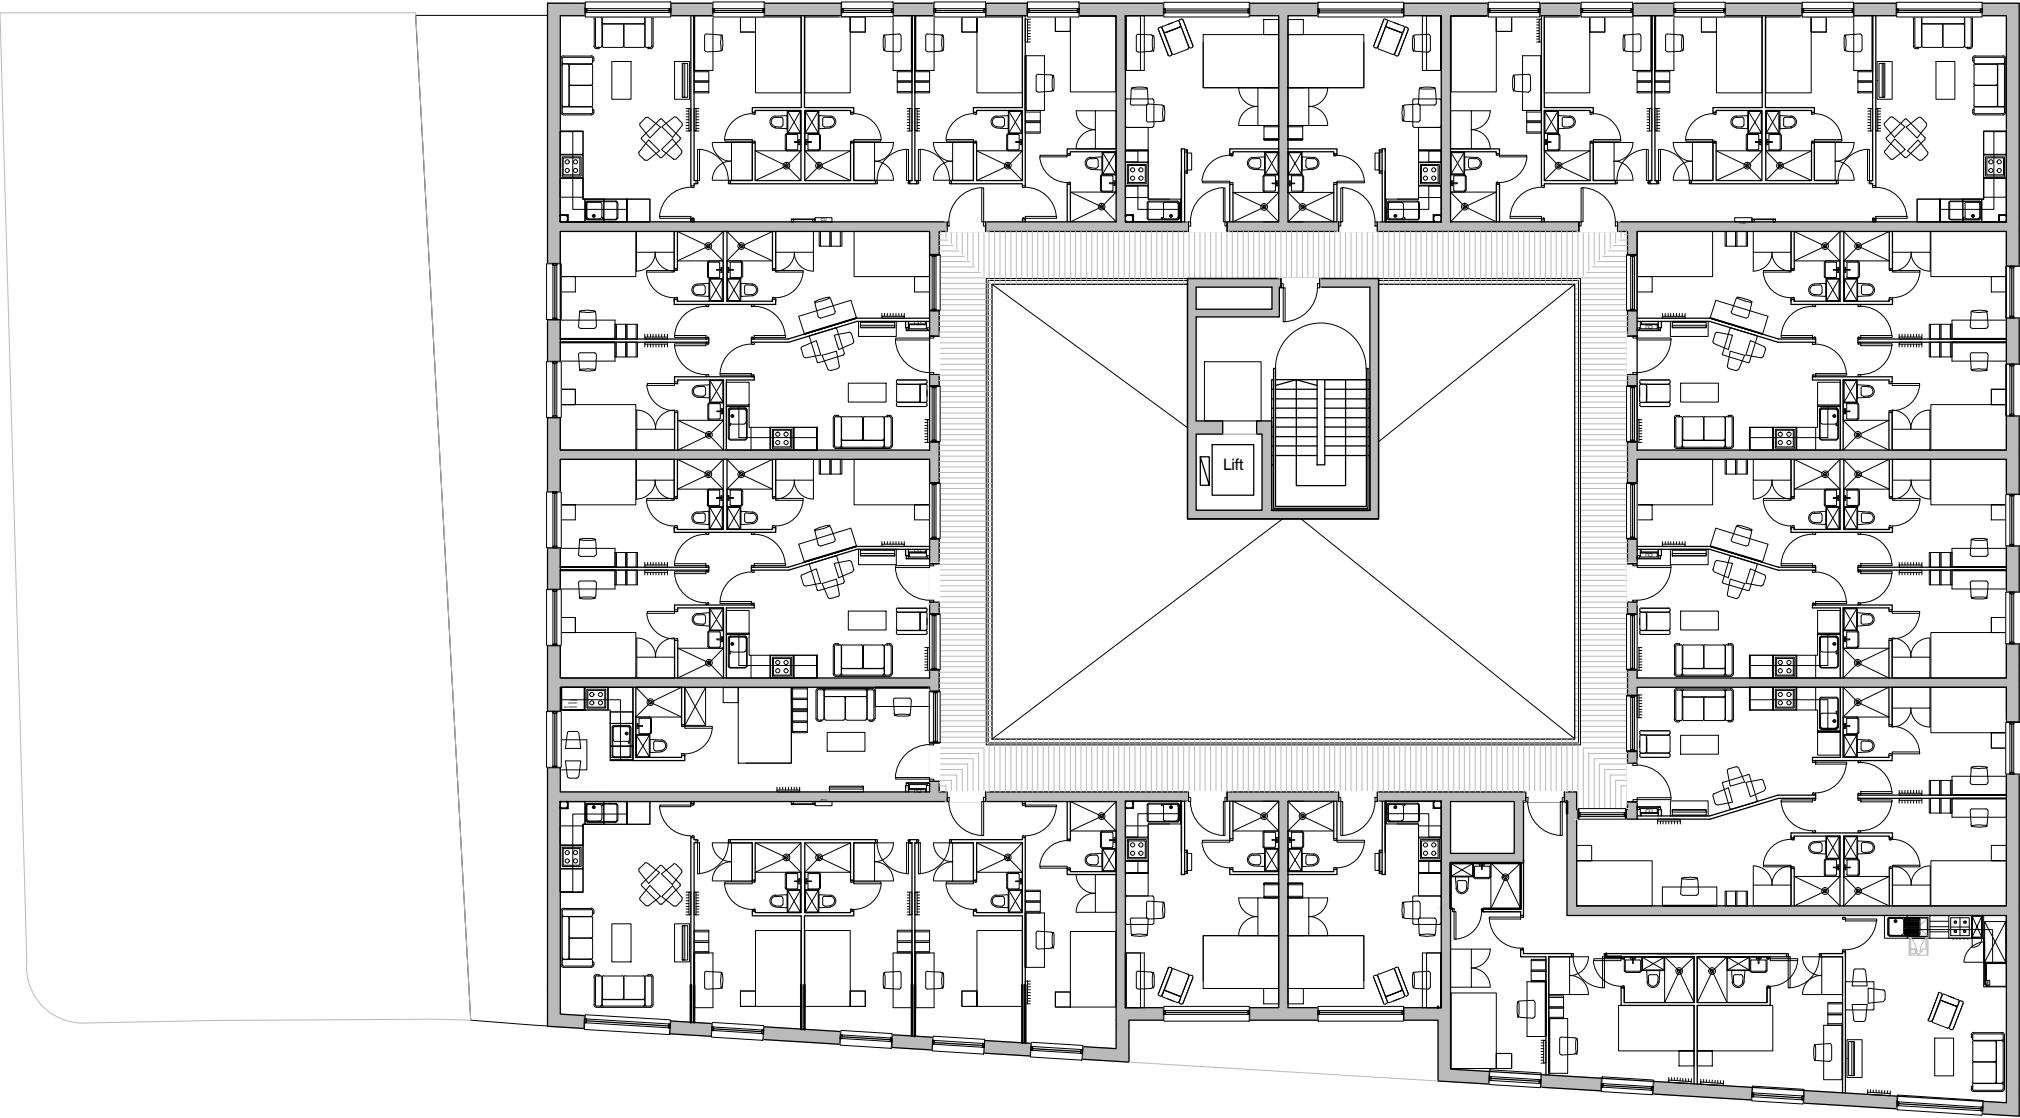

0 10

TYPICAL FLOOR PLAN (2nd- 5th)


NOTES
1. This drawing is copyright of L7 architects
2. Do not scale from this drawing
3. Use figured dimensions only

rev.	date	drn	aud
drawing status		Planning	

2a Myrtle Street
Liverpool
L7 7DP
0151 708 5159
office@L7architects.co.uk
www.L7architects.co.uk



Client	CARPENTER INVESTMENTS LTD	Scale	Drawn	Checked	Date
Job title	HARDMAN HOUSE	1:200@A3	JM	PS	17.10.16
Drawing title	PL(00) HARDMAN HOUSE- PLANNING OCTOBER 01	Job number	Drawing number	Issue	
		14-004	PL(00)102	-	

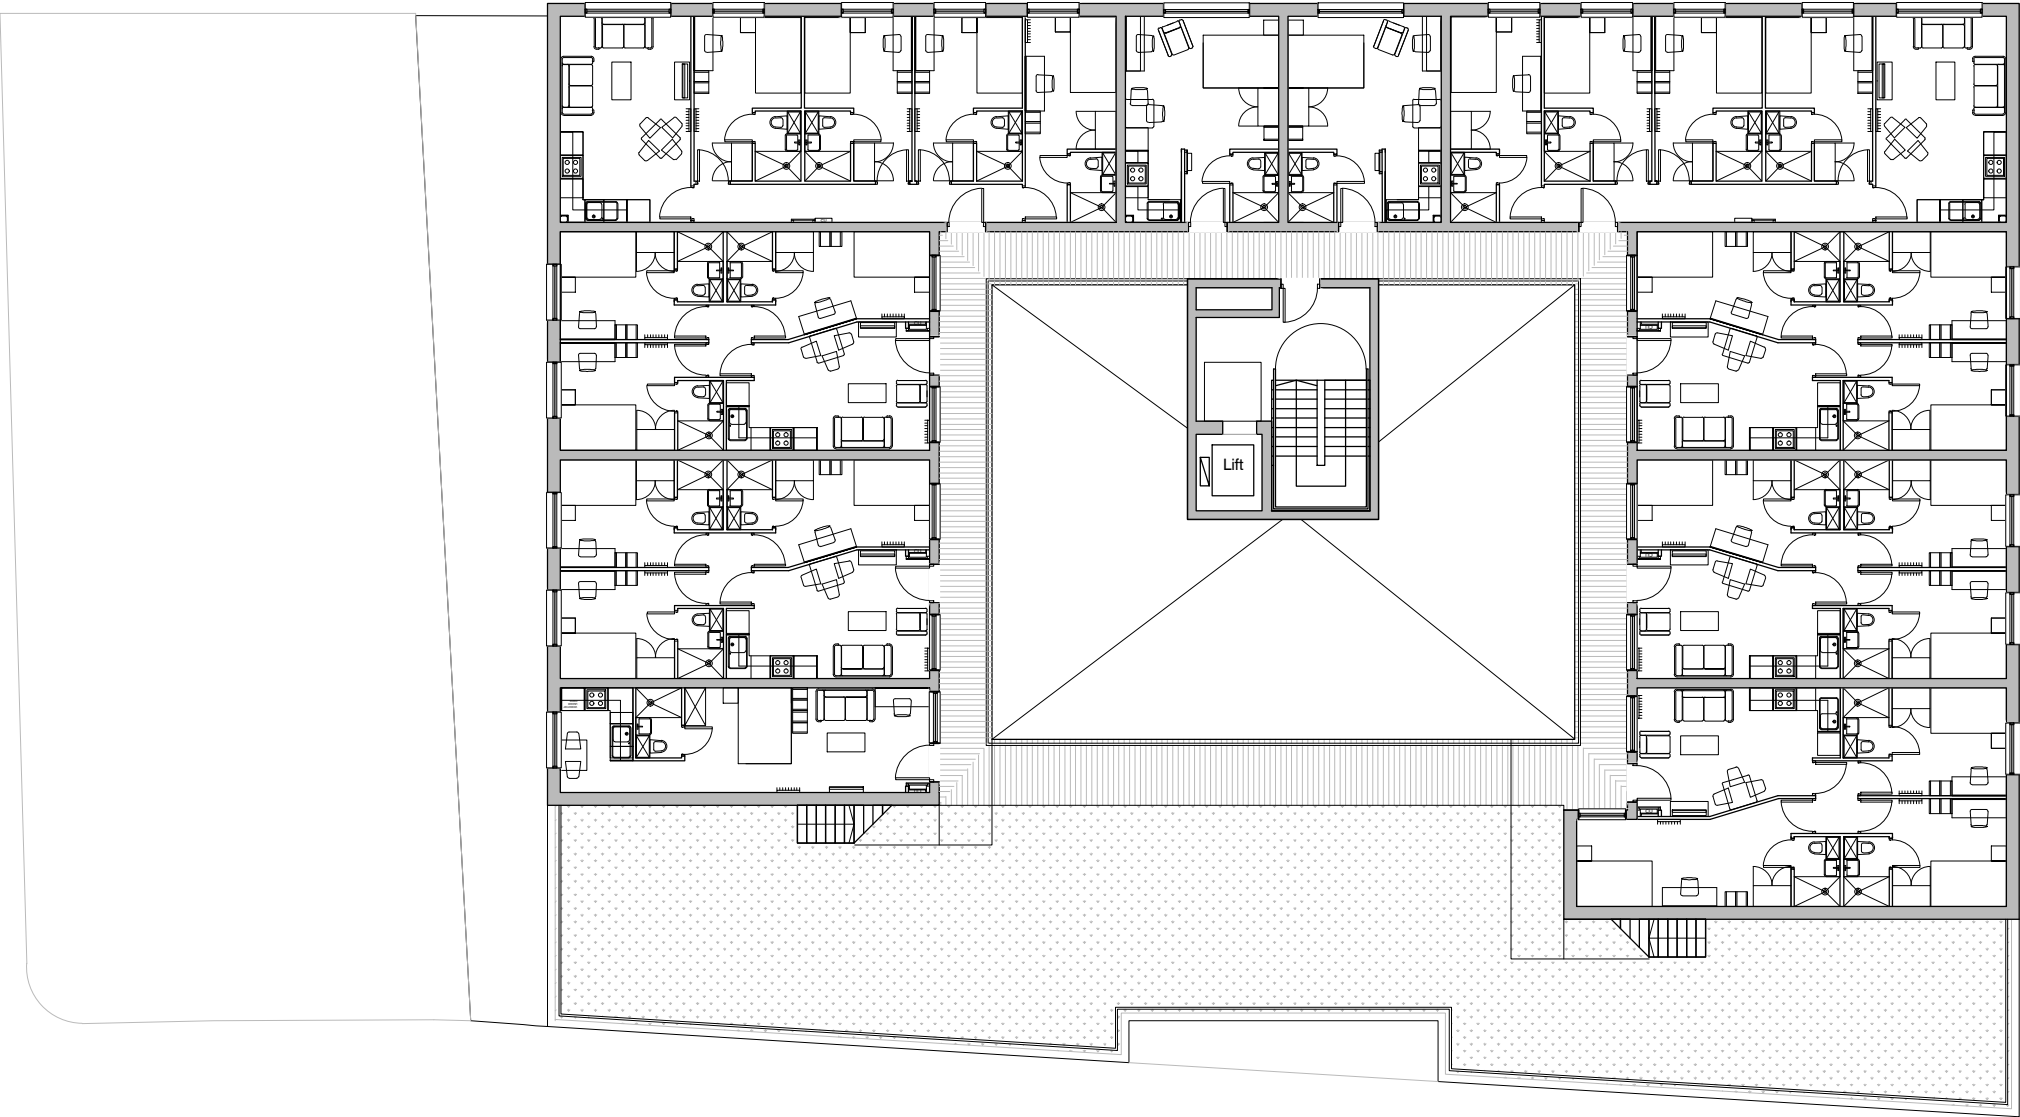

0 10

6th FLOOR PLAN


NOTES
1. This drawing is copyright of L7 architects
2. Do not scale from this drawing
3. Use figured dimensions only

rev.	date		drn	aud
drawing status		Planning		

2a Myrtle Street
Liverpool
L7 7DP
0151 708 5159
office@L7architects.co.uk
www.L7architects.co.uk



Client	CARPENTER INVESTMENTS LTD	Scale	Drawn	Checked	Date
Job title	HARDMAN HOUSE	1:200@A3	JM	PS	17.10.16
Drawing title	PL(00) HARDMAN HOUSE- PLANNING OCTOBER 01	Job number	Drawing number	Issue	
		14-004	PL(00)103	-	

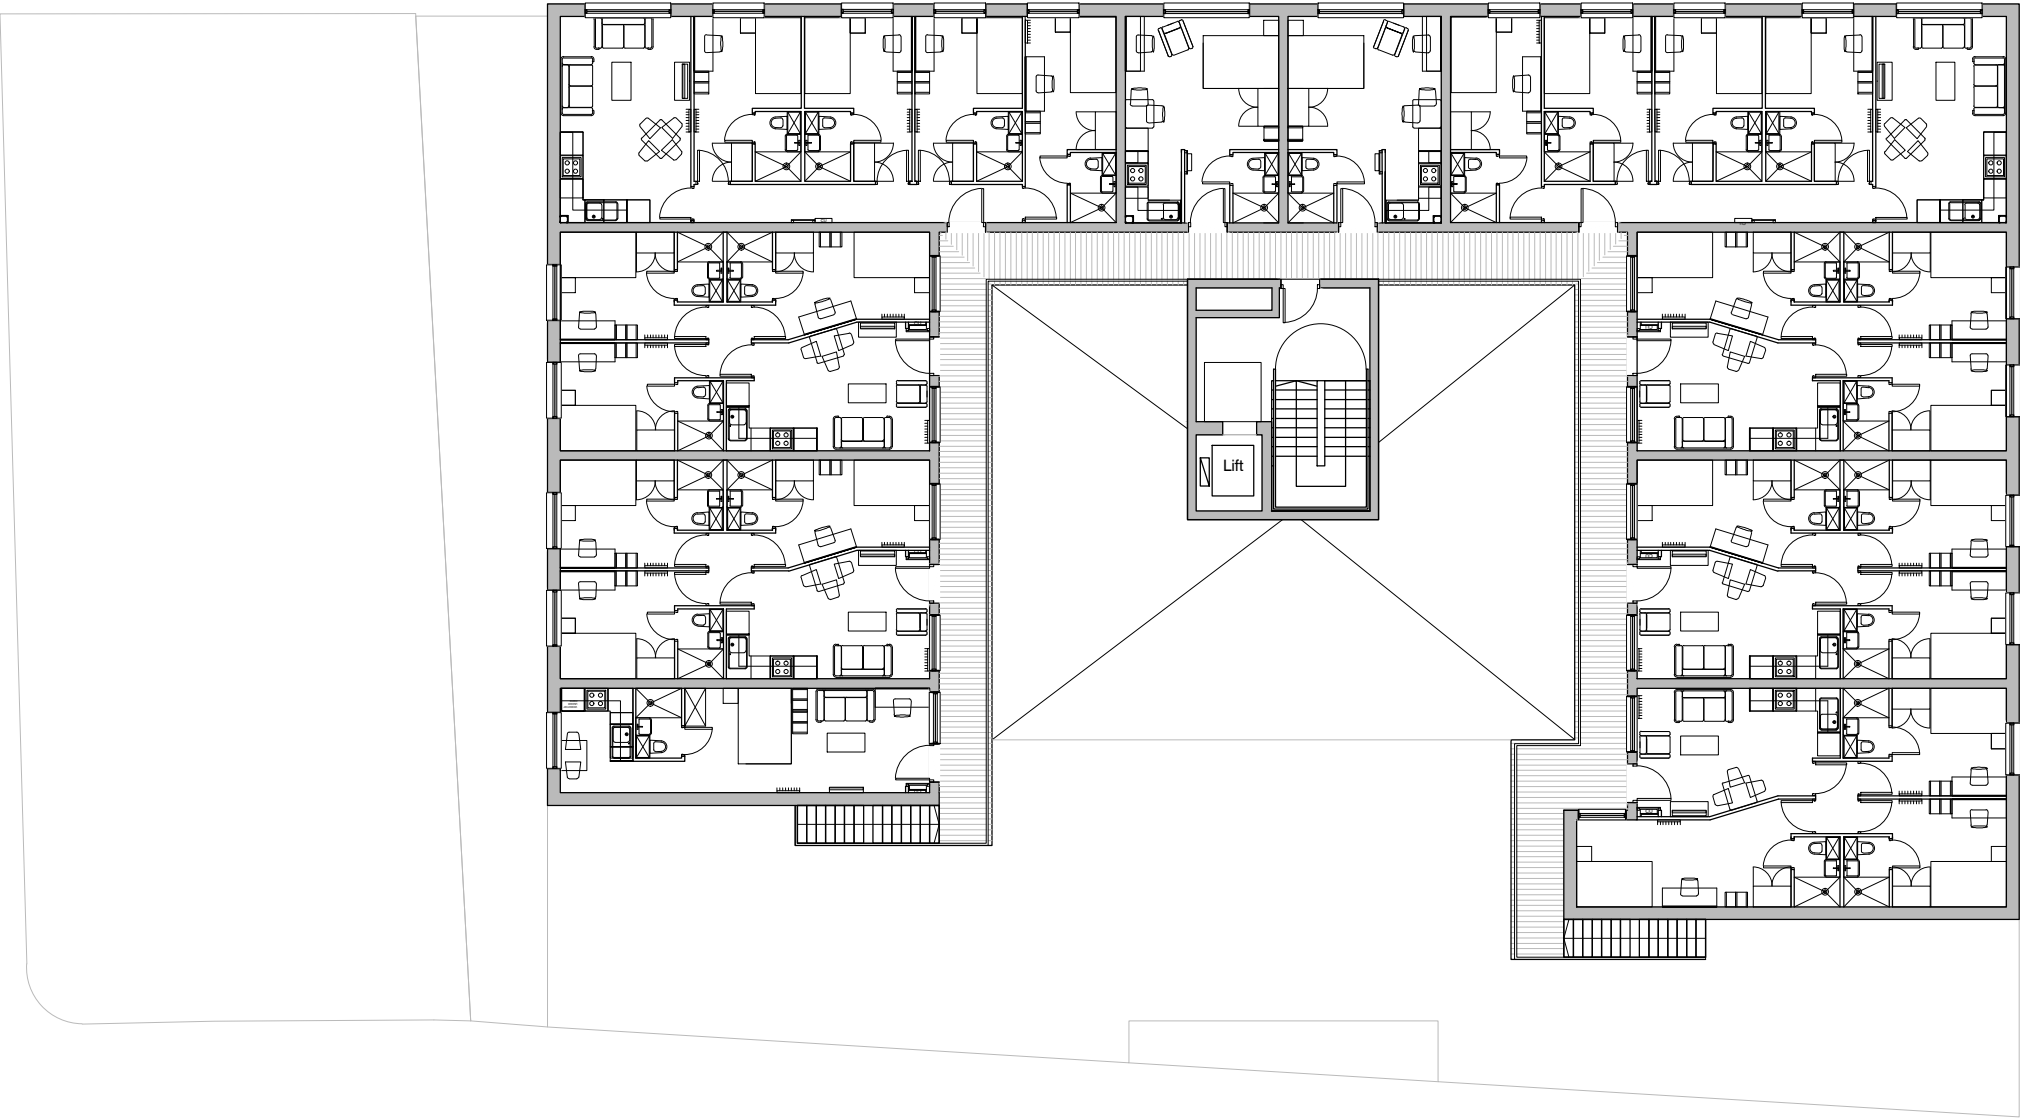

0 10

7th FLOOR PLAN

NOTES
1. This drawing is copyright of L7 architects
2. Do not scale from this drawing
3. Use figured dimensions only

rev.	date		drn	aud
drawing status		Planning		

2a Myrtle Street
Liverpool
L7 7DP
0151 708 5159
office@L7architects.co.uk
www.L7architects.co.uk



Client	CARPENTER INVESTMENTS LTD	Scale	Drawn	Checked	Date
Job title	HARDMAN HOUSE	1:200@A3	JM	PS	17.10.16
Drawing title	PL(00) HARDMAN HOUSE- PLANNING OCTOBER 01	Job number	Drawing number	Issue	
		14-004	PL(00)104	-	