


Front Elevation

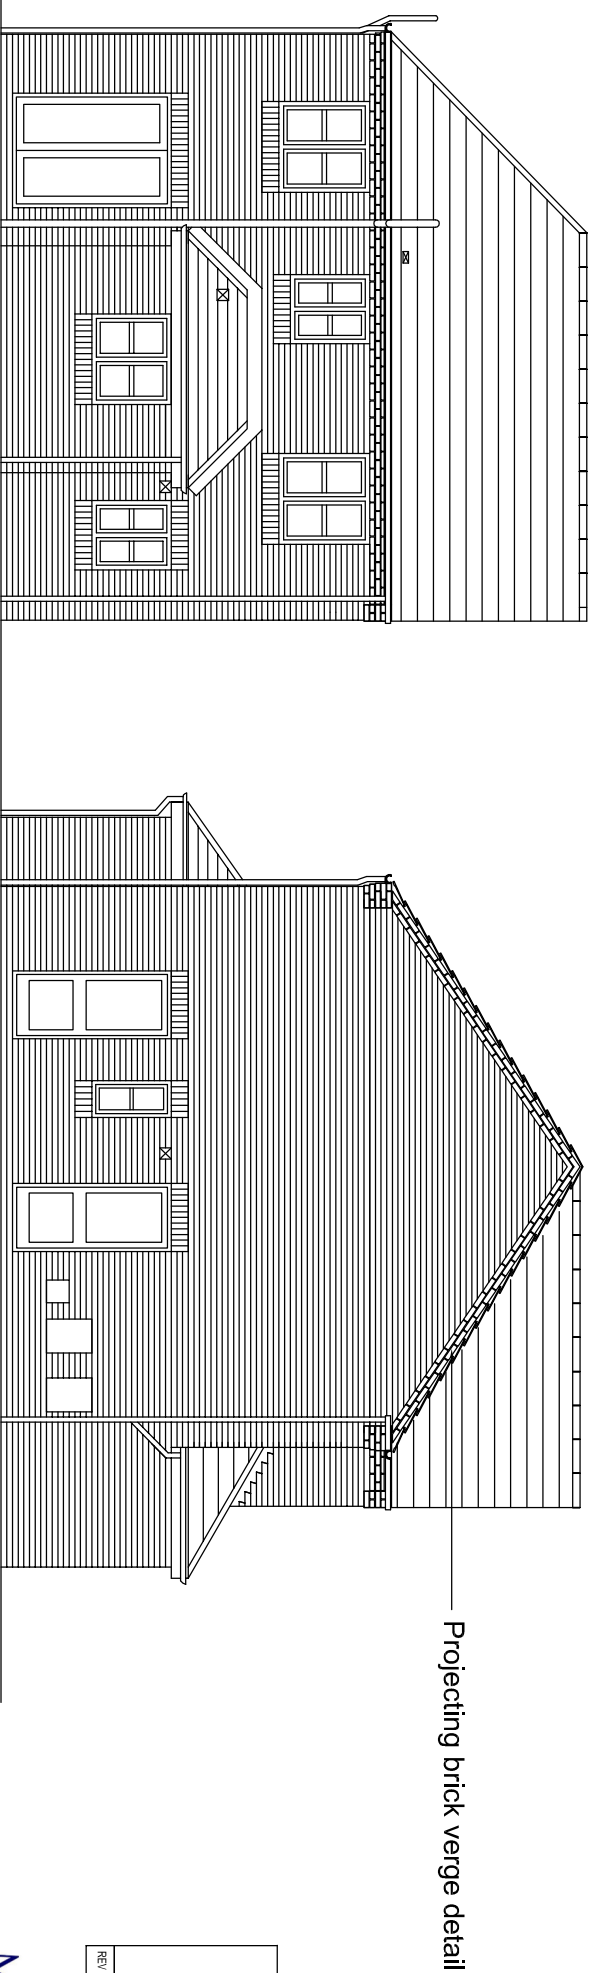

Rear elevation

Side elevation

REV	DESCRIPTION	DATE	INT


MORRIS HOMES
Morris Homes (Group) Limited
Morland House
Aitincham Road
Wilmslow
Cheshire SK9 5NW
Tel: (01625) 544 444
Fax: (0845) 833 1845

Job: 176
GREENHILL NURSERY, LIVERPOOL

Draw: 176
**APPLETON 2 HOUSE TYPE
ELEVATIONS**

date	drawn	checked	scale	dwg no	rev
02/07/14	SJM		1:100 @ A3	NZ76/PIHTAPP/01	-