


The Ashop


(1075sqft)

© This drawing is copyright of Countryside Properties (UK) Limited and must not be copied or reproduced in whole or in part, nor used in conjunction with any project without Countryside's written consent.

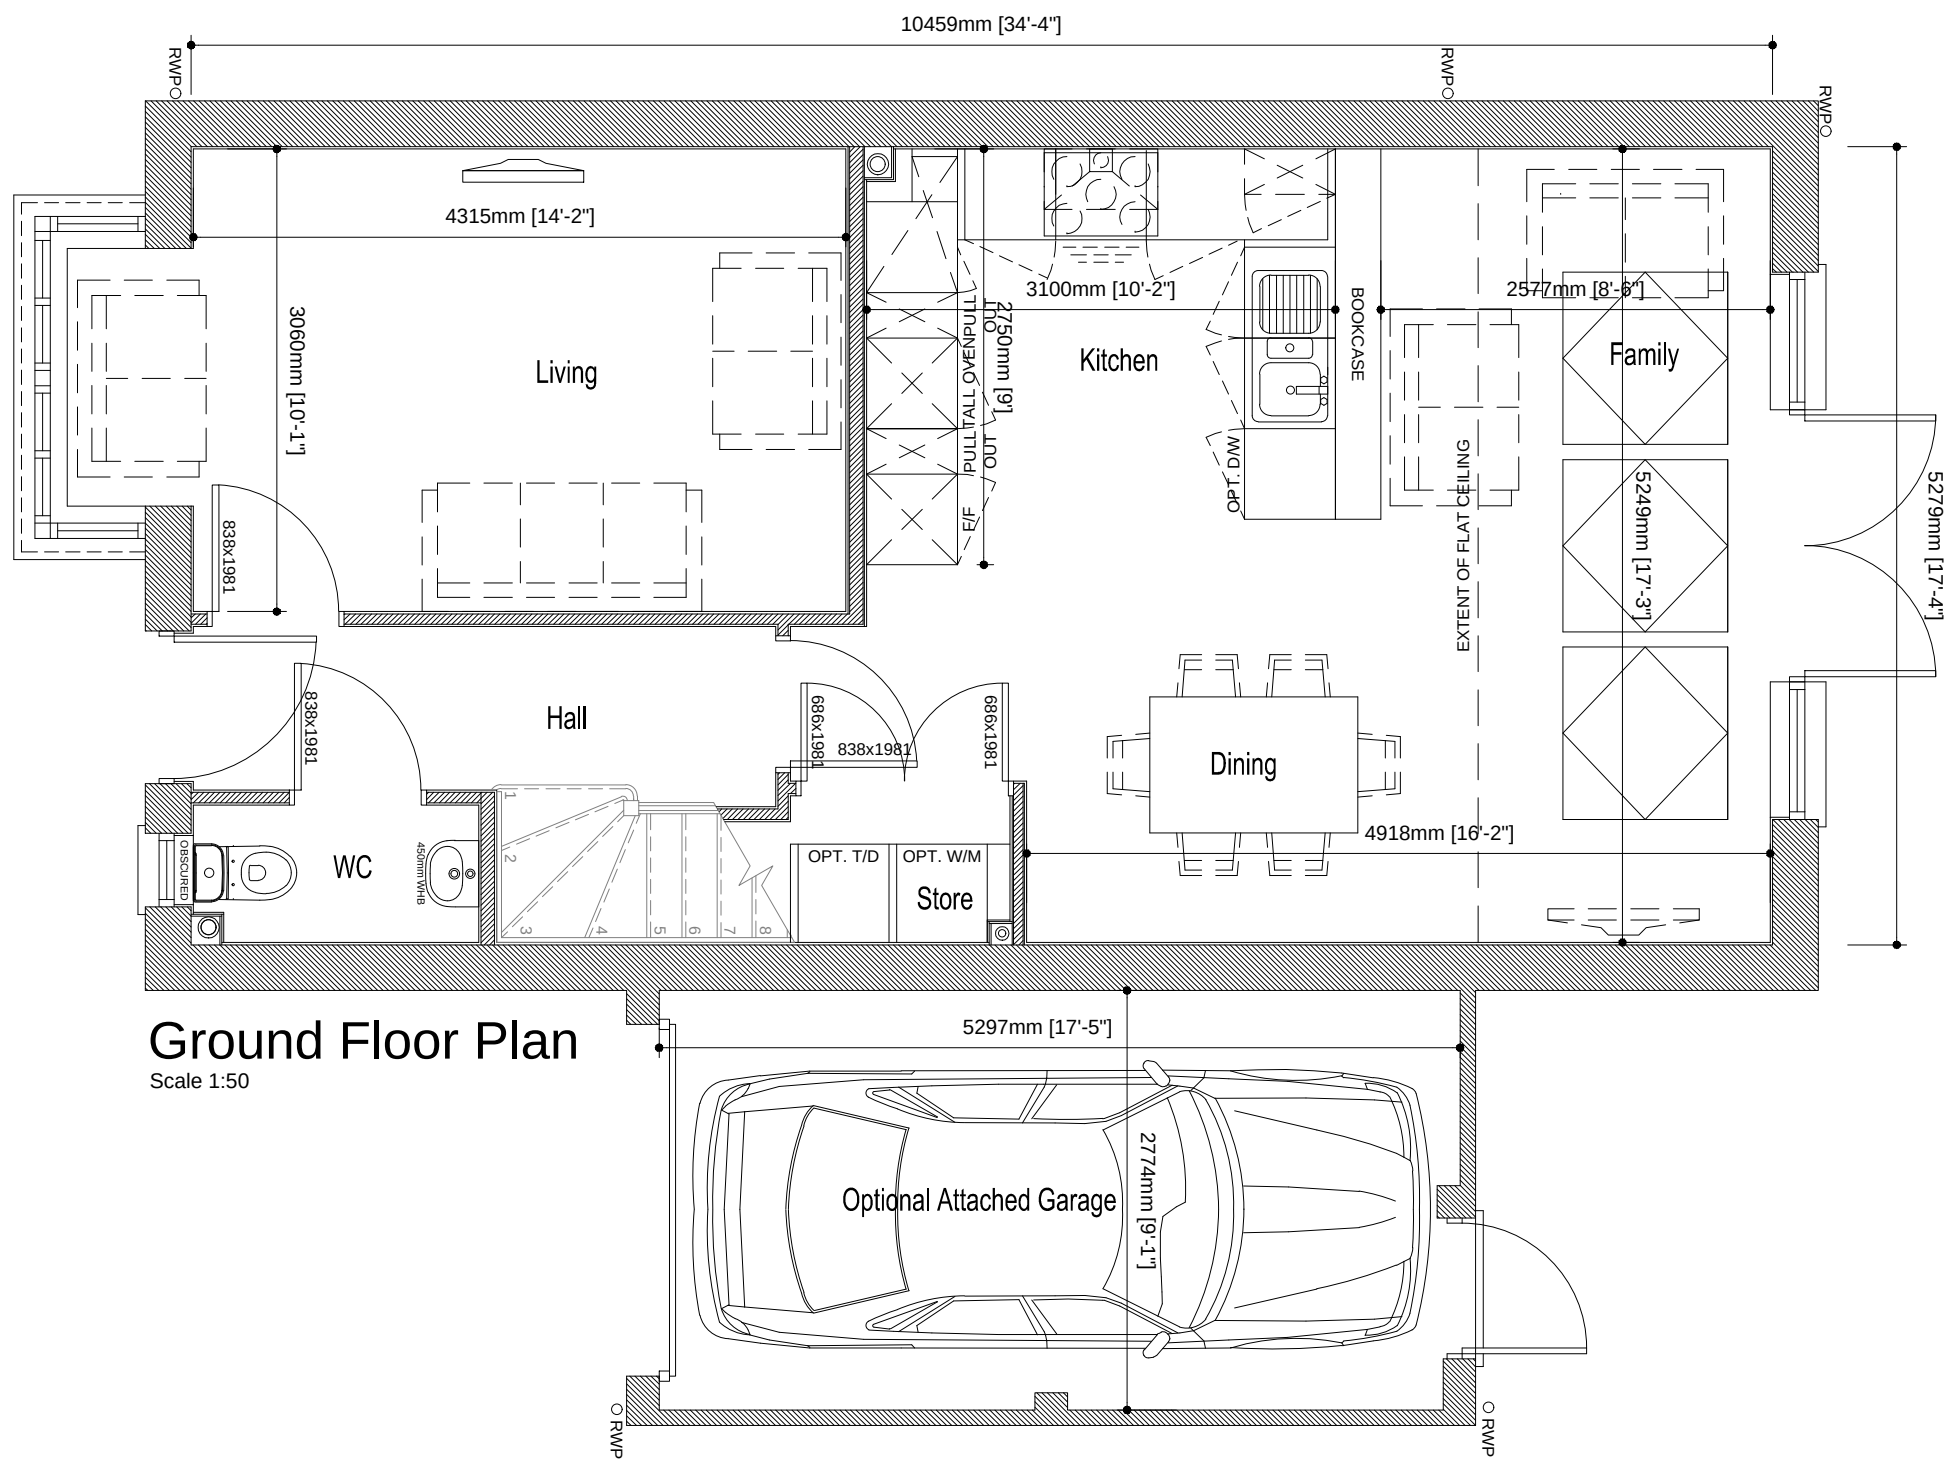

Ground Floor Plan
Scale 1:50

The Ashop	
Old Ref :	Lymington C
Gross Area :	1075 sqft
Ground Floor :	609 sqft
First Floor :	466 sqft
Circulation :	121 sqft
Net to Gross	11%
All Areas and dimensions are taken to STRUCTURAL FINISH.	

 

A	30.01.15	MB	Lounge door repositioned
Rev	Date	By	Description
			Chk'd

 FS 53054 EMS 61920	 003 ISO 9001:2008 ISO 14001:2004	drawn by: APC checked: scale: 1:50 @A3 date: Oct 2013
drawing no: ASHP(14)-03		sheet no: revision: A



COUNTRYSIDE
Places People Love

Countryside Properties (UK) Limited
Regeneration North
600 Lakeside Drive
Centre Park
Warrington WA1 1RW
Tel: 01925 248900 Fax: 01925 248901
www.countryside-properties.com

site: **Countryside Properties
Regeneration North
2014 Range**

title: **The Ashop
Ground Floor Plan**