



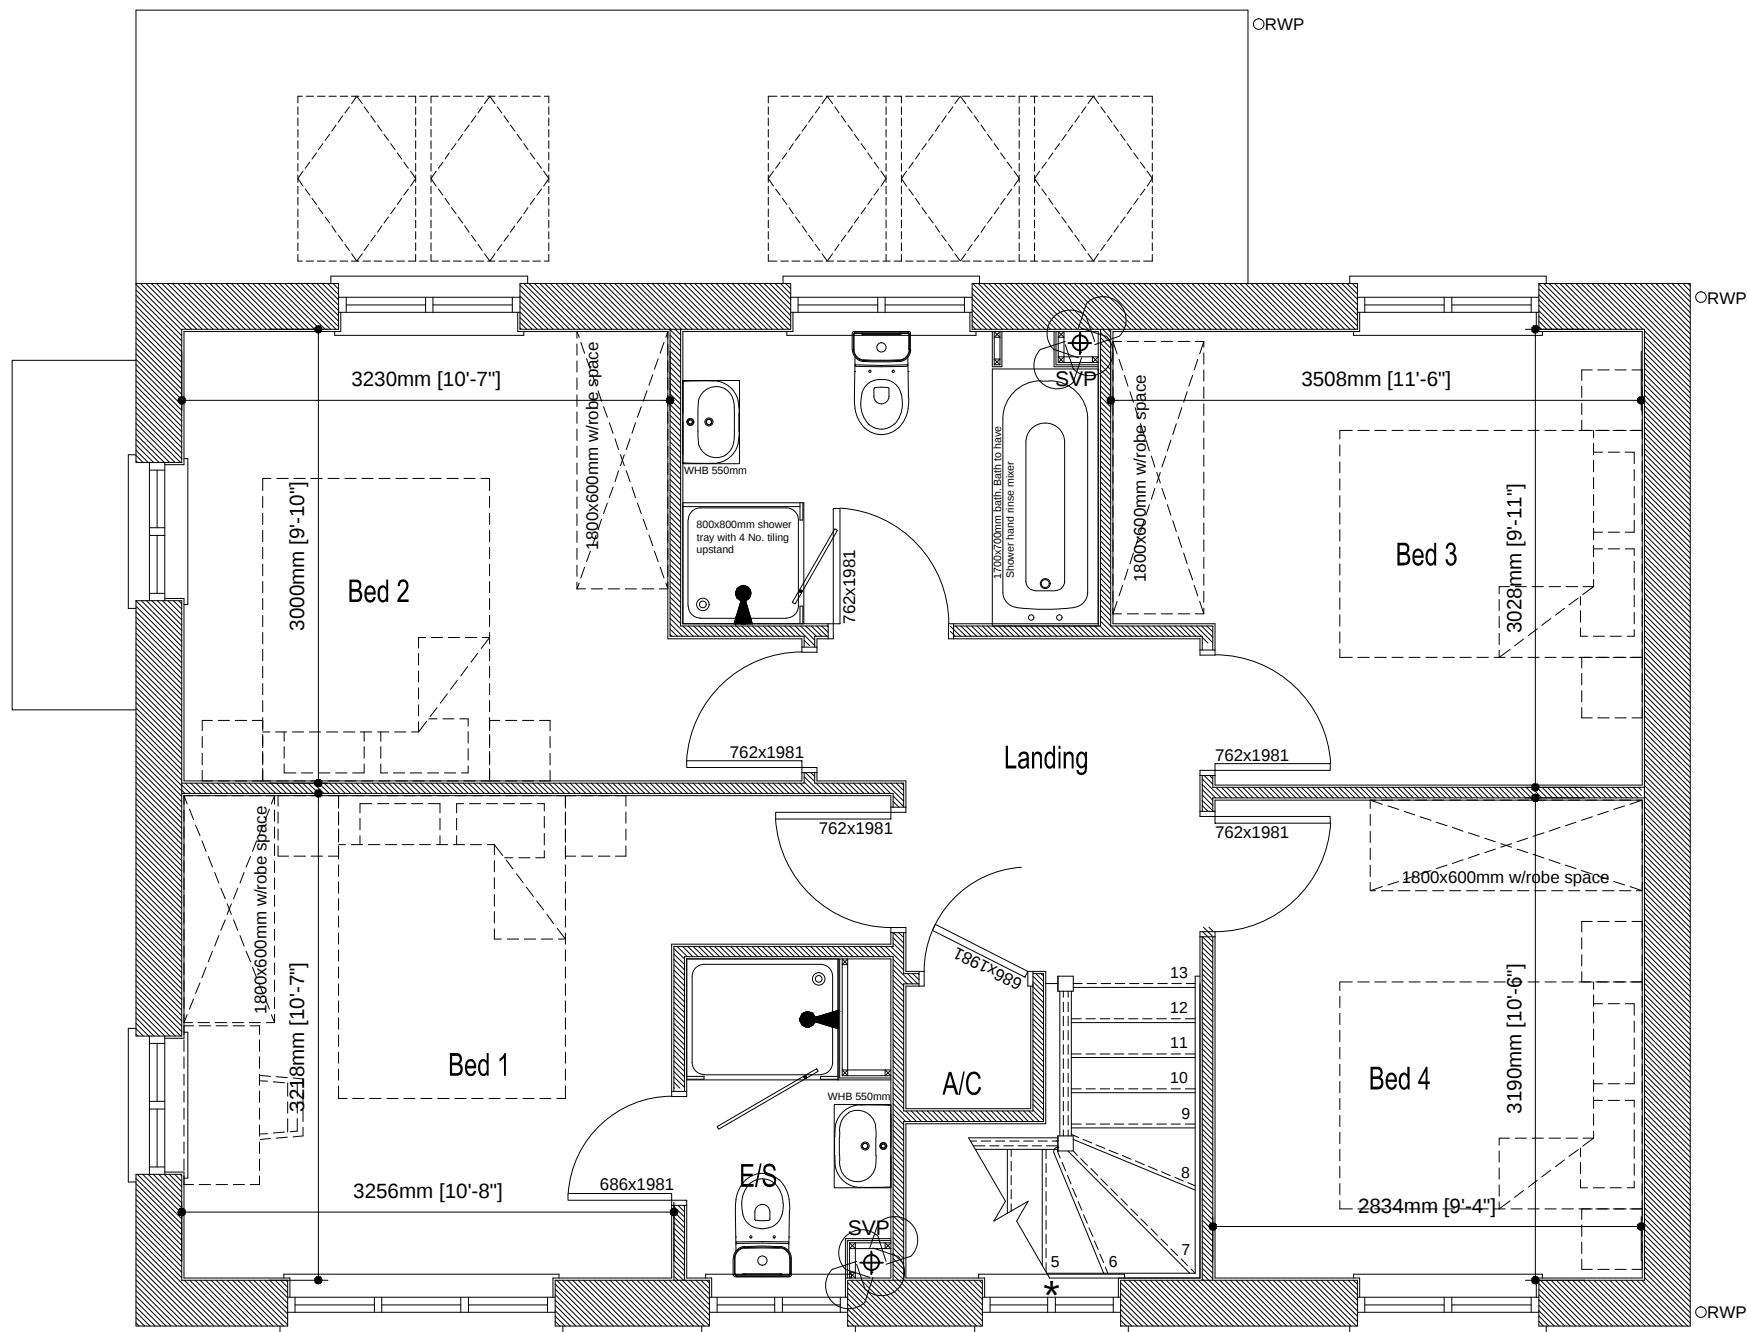

The Baybridge	
Old Ref :	-
Gross Area :	1249 sqft
Ground Floor :	602 sqft
First Floor :	647 sqft
Second Floor :	N/A
Circulation :	148 sqft
Net to Gross	12%
All Areas and dimensions are taken to STRUCTURAL FINISH.	

 

First Floor Plan
Scale 1:50

The Baybridge

(1249sqft)



COUNTRYSIDE
Places People Love

Countryside Properties (UK) Limited
Regeneration North
600 Lakeside Drive
Centre Park
Warrington WA1 1RW
Tel: 01925 248900 Fax: 01925 248901
www.countryside-properties.com

site: **Countryside properties
Regeneration North
2014 Range**

title: **The Baybridge
First Floor Plan**

A	30-01-15	MB	Updated to accord with DCO drawings	
Rev	Date	By	Description	Chk'd
				
FS 53054 ISO 9001:2008 EMS 61920 ISO 14001:2004		drawing no: BBDGE(14)-02		revision: A
drawn by: APC		checked: 1:50		
scale: @A3		date: Oct 2013		
sheet no:		revision:		