



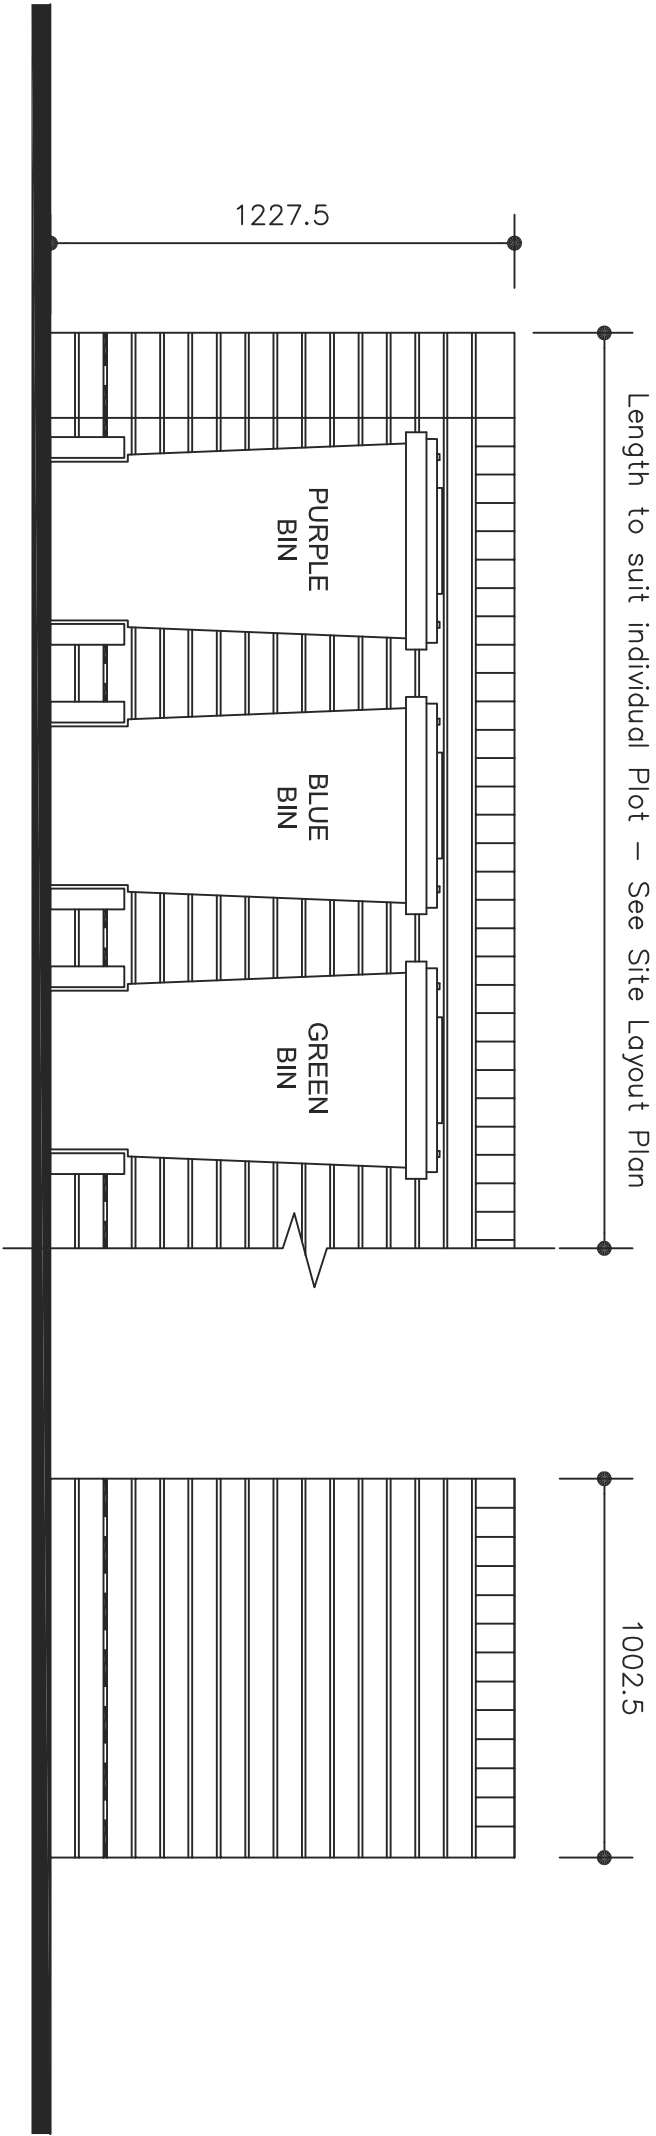

FRONT ELEVATION

END ELEVATION

Length to suit individual Plot – See Site Layout Plan

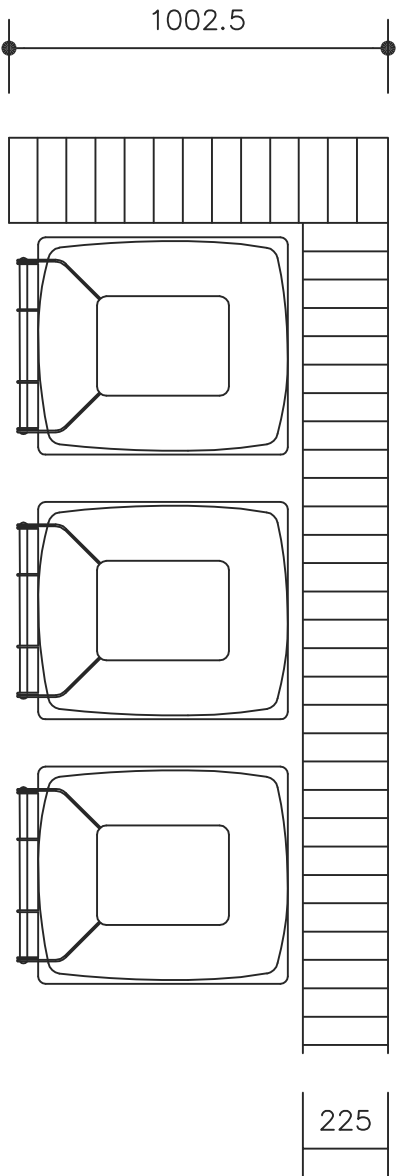


PLAN

BIN STORE DETAIL - Plots 2, 5, 8, 11 & 12

REV	DATE	DRAWN	DESCRIPTION	APPROV	END
				CHECK	CHECK

TITLE					
BIN STORE DETAIL PLOTS 2, 5, 8, 11 & 12					

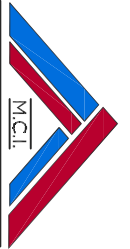

M.C.I. Developments Ltd.
13 Beecham Court,
Smithy Brook Road,
Wigan WN3 6PR
tel: 08448871467
fax: 08448871468
web: www.mcidevelopments.com
email: admin@mcidevelopments.com

PROJECT					
BEDFORD ROAD, LIVERPOOL					
DRN BY	GWH	SCALE	JOB REF	DRAWING NUMBER	REV
DATE	Nov 15	1:20 @ A3	-	BedfordRd / Bin Store	-