



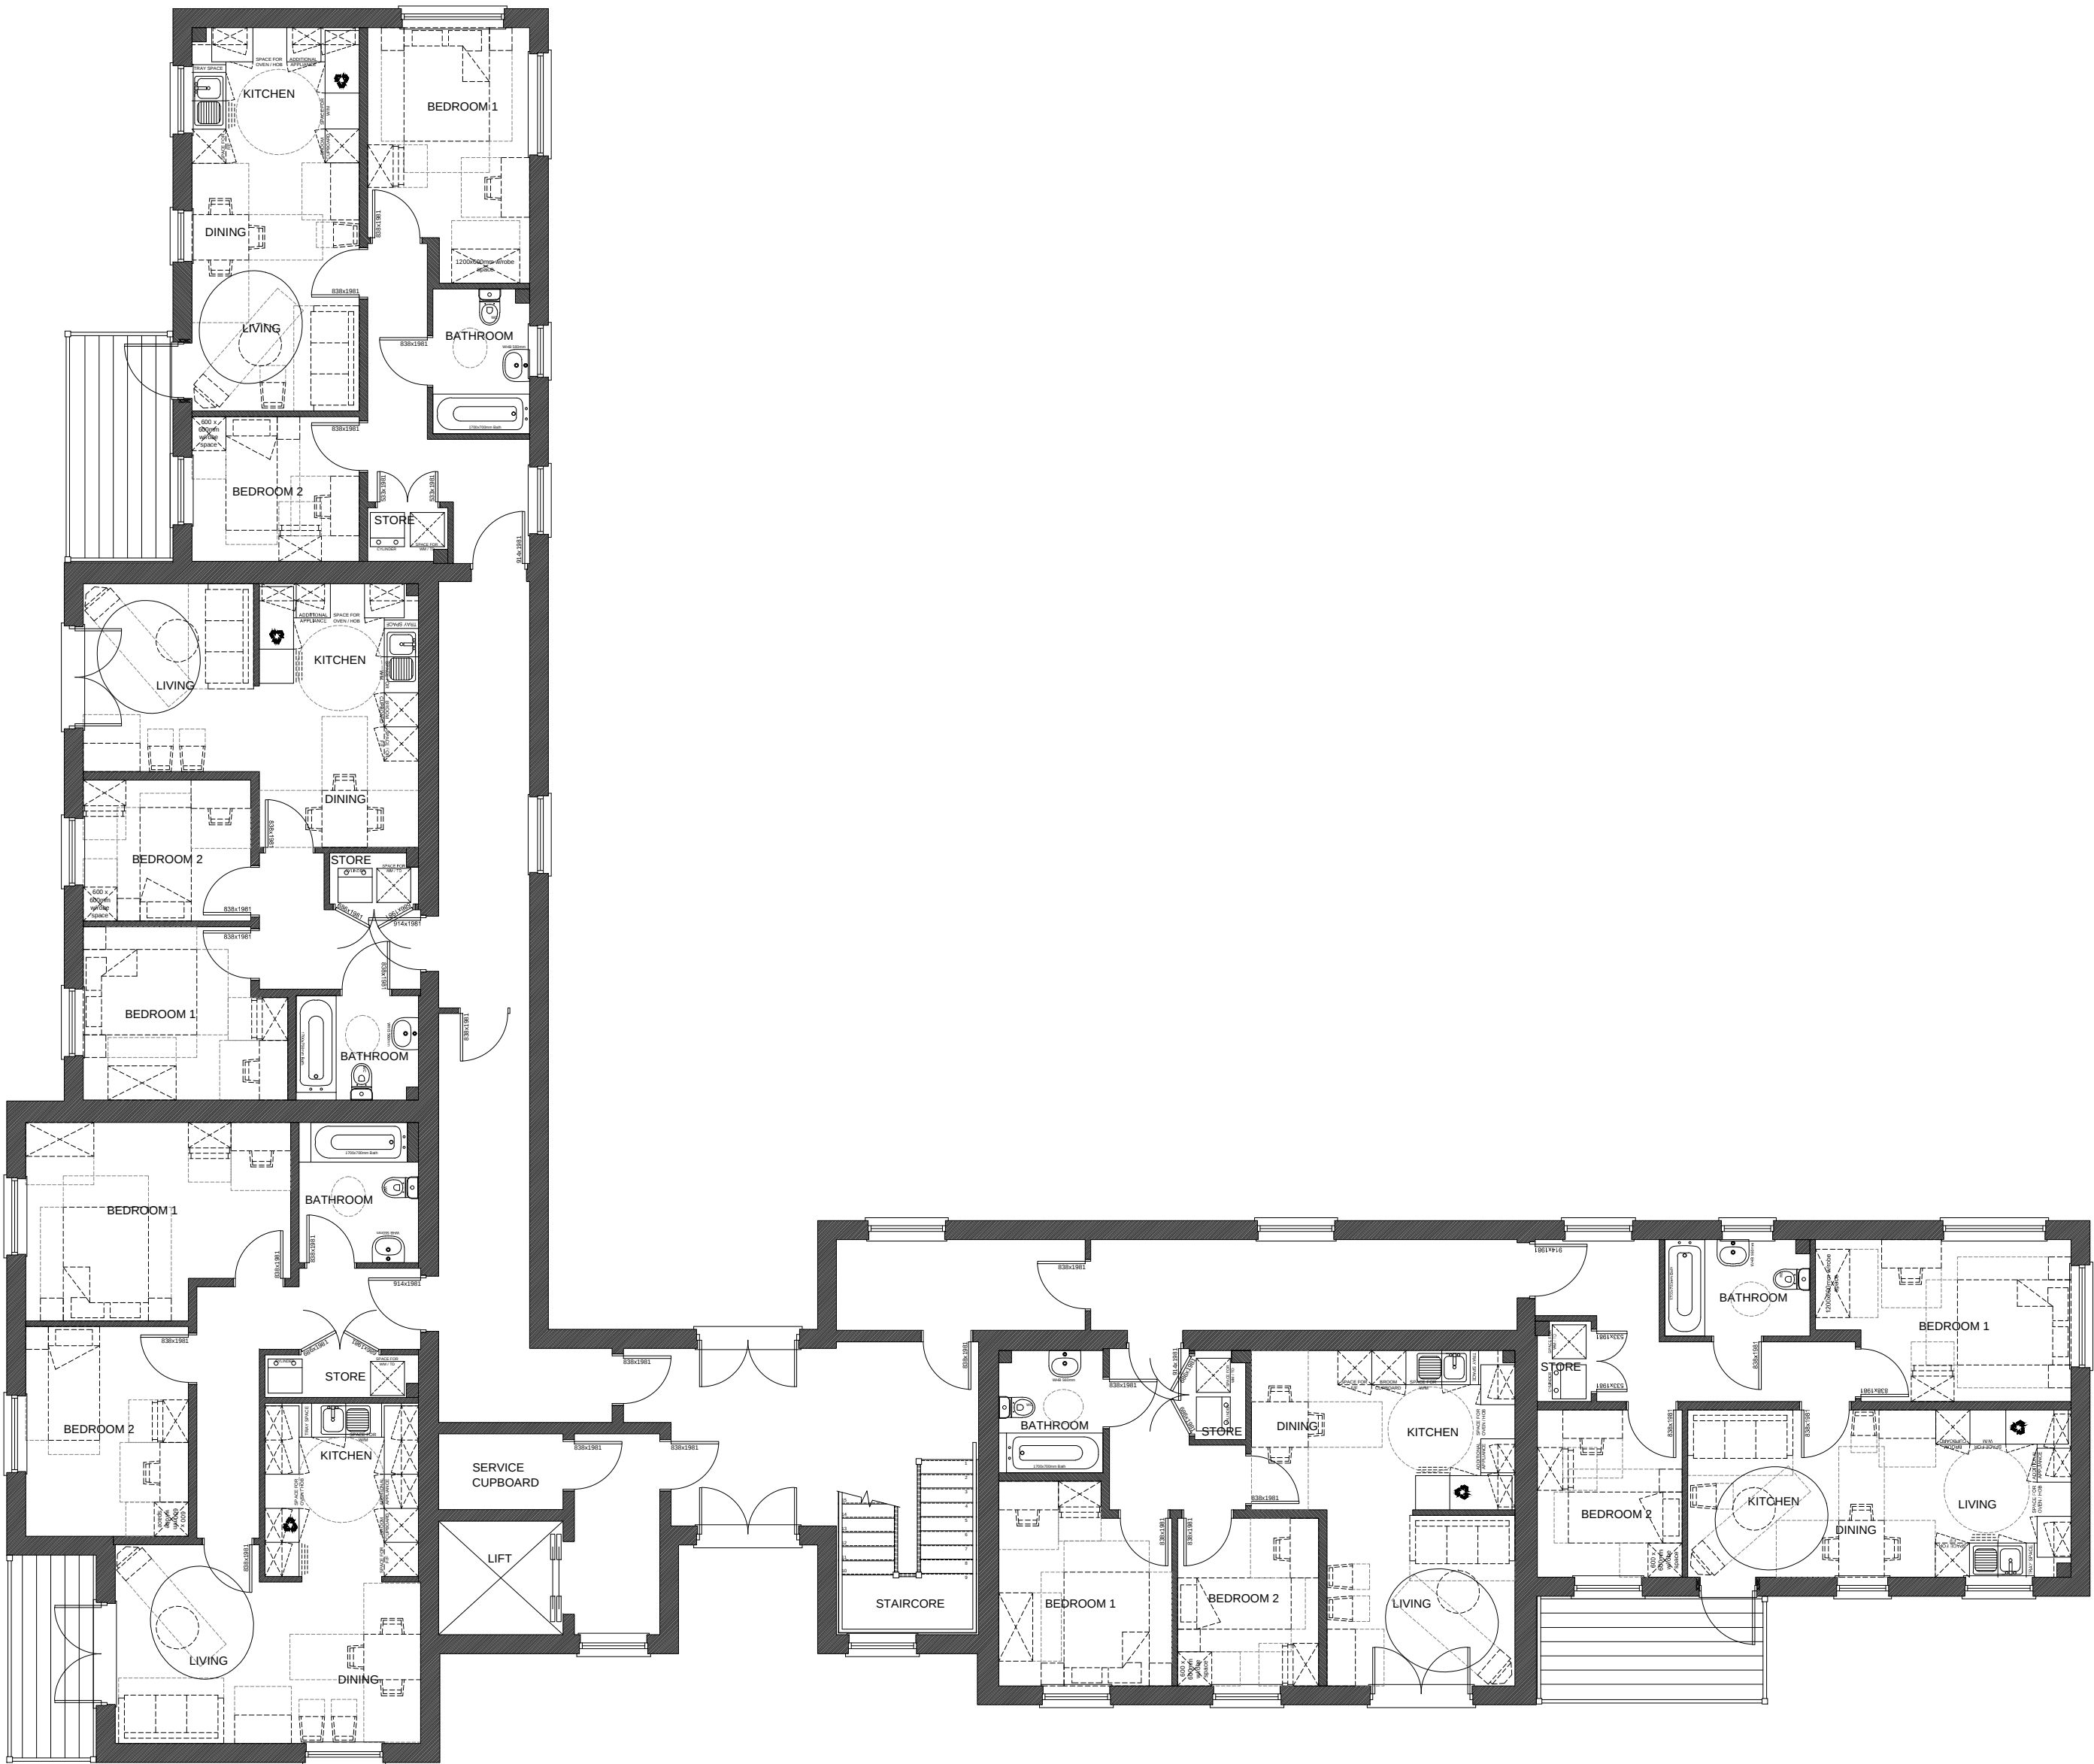

GROUND FLOOR PLAN

SCALE 1:100

 

Booker Apartments	
Gross Area :	14138 sqft
Ground Floor :	4252 sqft
First Floor :	4252 sqft
Second Floor :	4252 sqft
Third Floor	1382 sqft
Communal :	3365 sqft
Net to Gross	24
All Areas and dimensions are taken to STRUCTURAL FINISH.	

Rev	Date	By	Description	Chk'd
 Countryside Properties Countryside Properties (UK) Limited Regeneration North Countryside House Lakeside Drive Centre Park Warrington WA1 1RW Tel: 01925 248900 Fax: 01925 248901 www.countryside-properties.com				
site:		BOOKER AVENUE LIVERPOOL		
title:		FLOOR PLANS GROUND FLOOR		
scale: @A2		1:100		drawn by: SAH
date:		OCT 2012		checked:
		drawing no: SK333/PL/01		
sheet no:		revision: *		