


Streetscene A-A




Streetscene B-B



Streetscene C-C

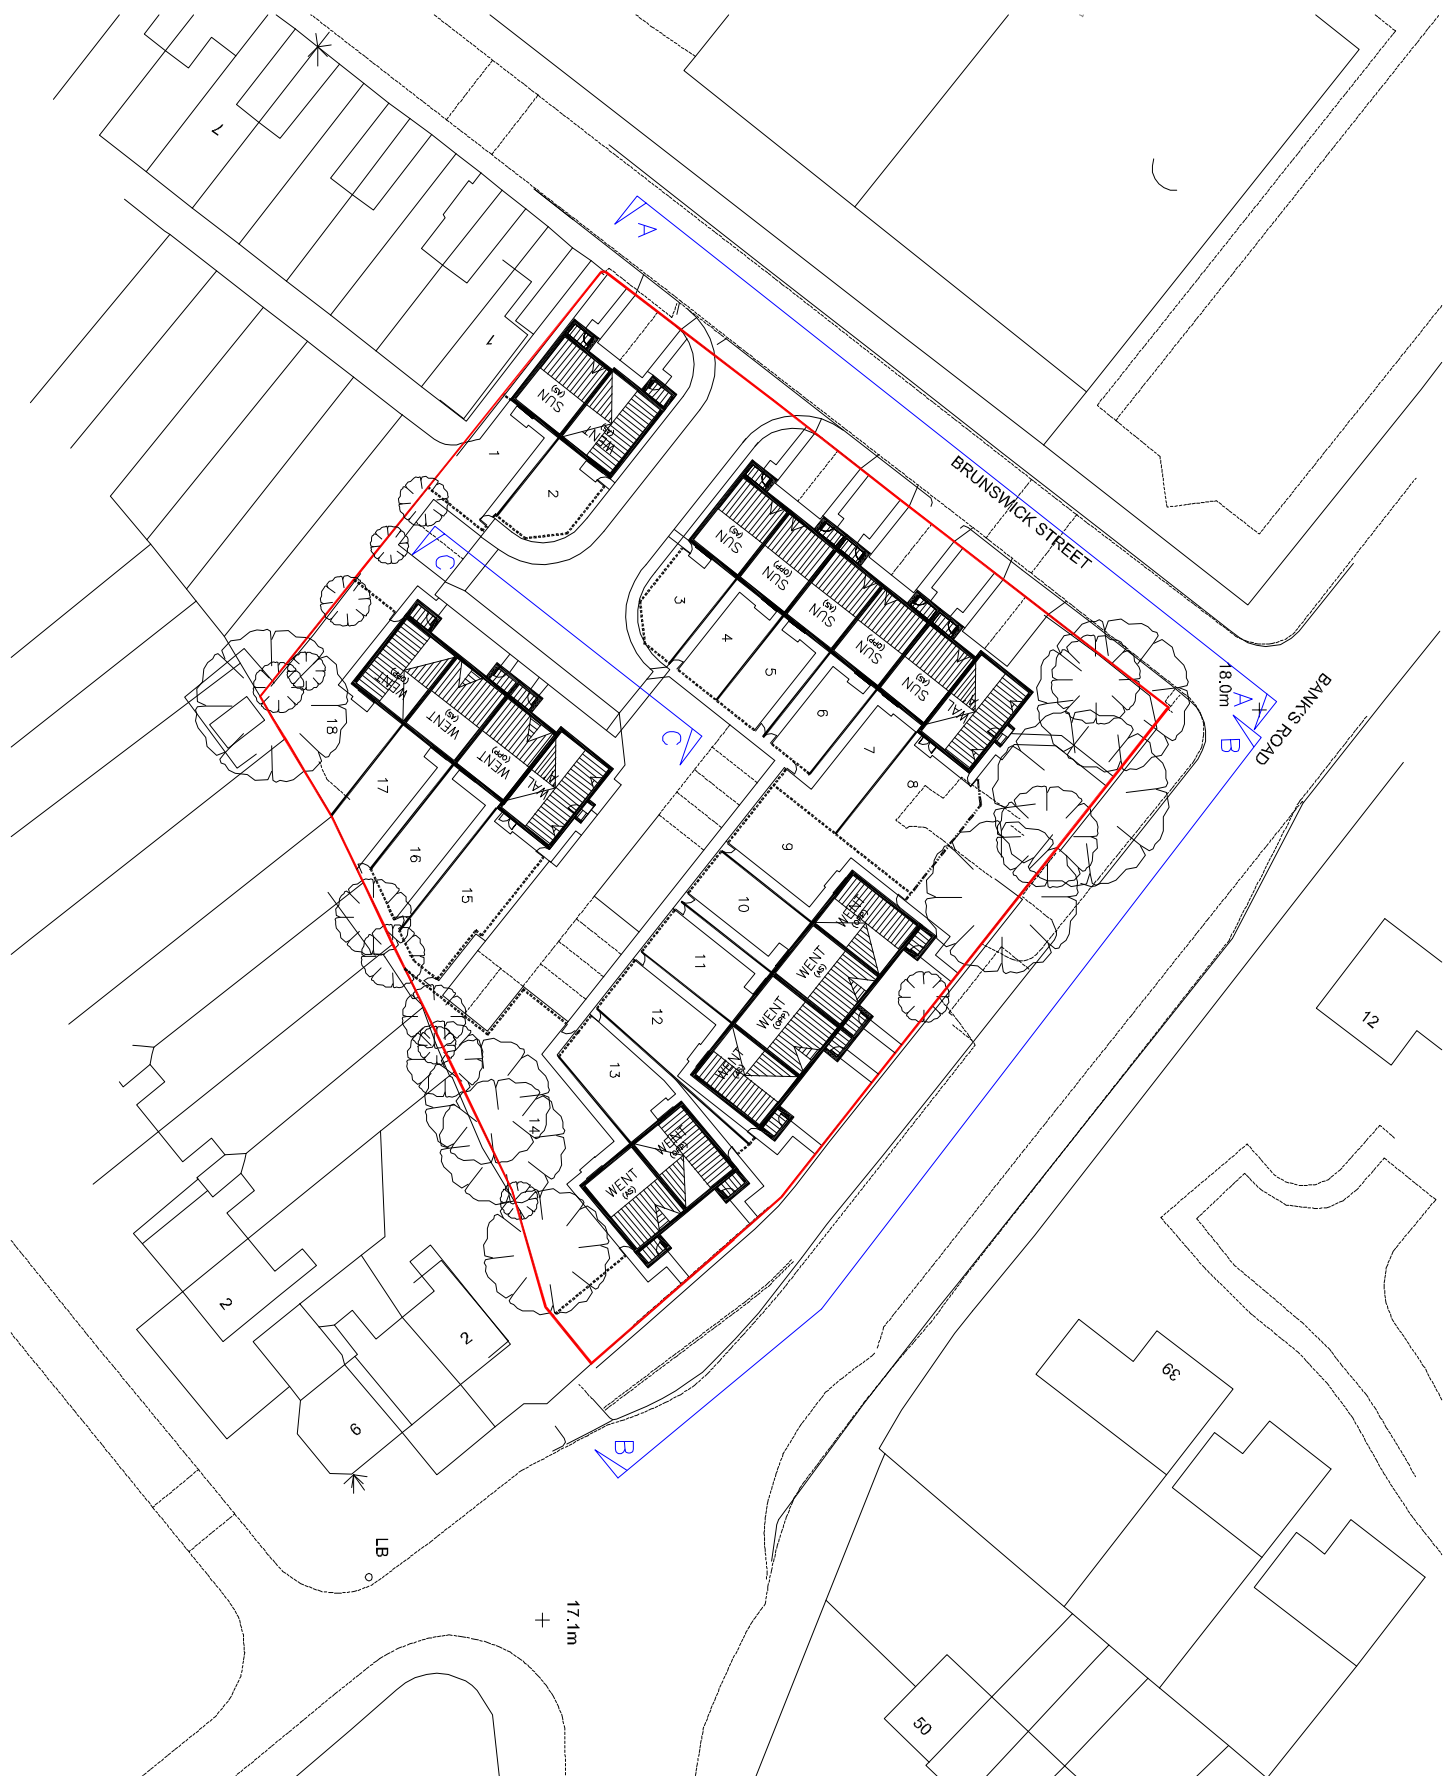

Site Plan (not to scale)

ISSUE	REVISION	SCALE	DATE	DATE
1:100 @ A1				
JAN 2011				
DRAWN: RT	FLOOR AREA			
TITLE				
Development Streetscenes				
PROJECT				
Banks Road, Garston				
McInerney Homes 				
North West Regional Office 16 Beecham Court Smithy Brook Road Pemberton Wigan WN3 6PR Tel: 0844 871 2272 Fax: 0844 871 2273 email: northwest@mcinerneyhomes.com northwestsales@mcinerneyhomes.com				