




SUNNINGDALE FRONT ELEVATION

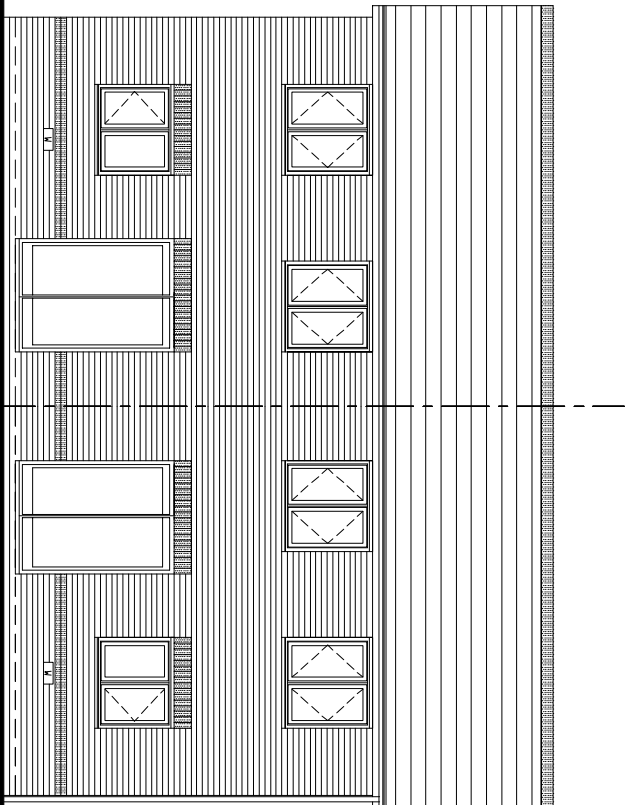


REAR ELEVATION

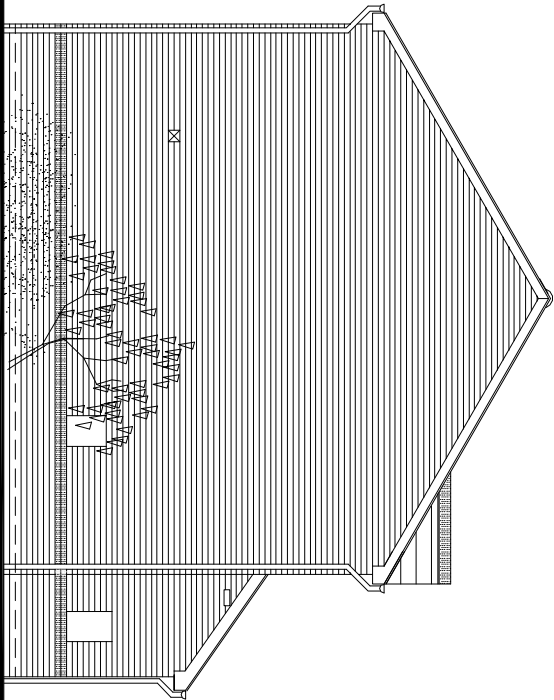

SIDE ELEVATION

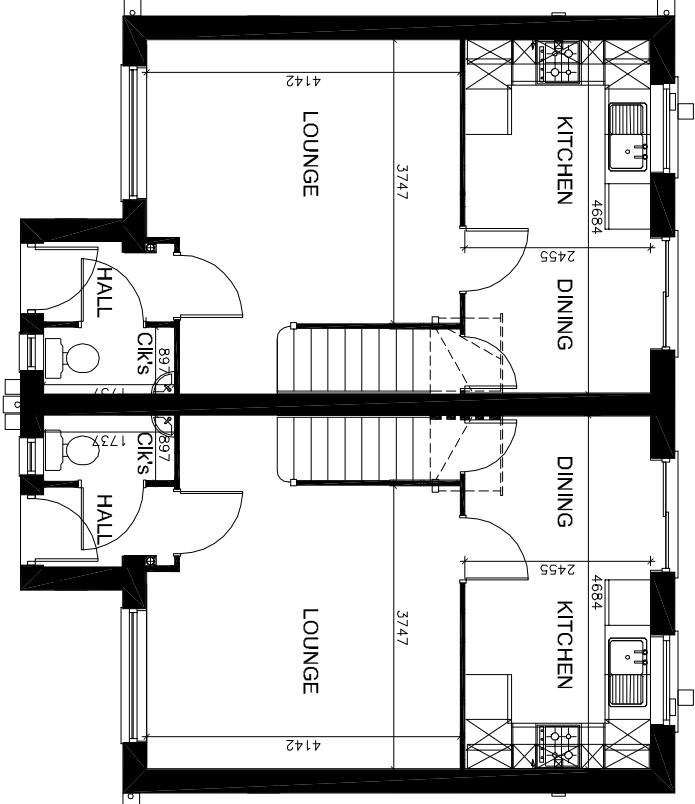

GROUND FLOOR PLAN

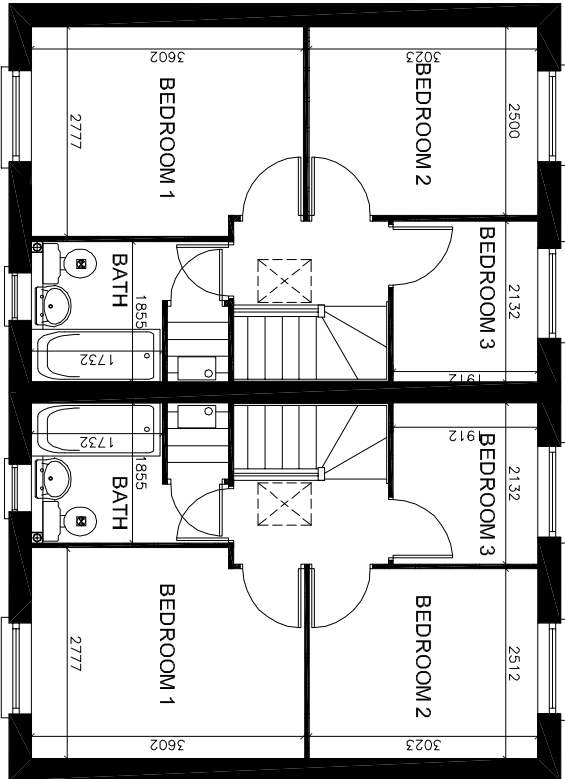

FIRST FLOOR PLAN

ISSUE		REVISION		DATE	
--		--		--	
SCALE 1:100 @ A3		DRAWING NUMBER		BRUNS/SUN/01	
DATE JAN 2011		DRAWN RT		FLOOR AREA	
TITLE		PROJECT		DATE	
SUNNINGDALE - 3 Bed Mews		Brunswick Street,		--	
300mm Cavity House Type		Liverpool		--	
McInerney Homes		North West Regional Office		16 Beecham Court	
				Smilly Brook Road	
				Pemberton	
				Wigan	
				WMS 6PR	
				Tel: 0844 871 2272	
				Fax: 0844 871 2273	
				email: northwest@mcinerneyhomes.com	
				northwest@mcinerneyhomes.com	