




WENTWORTH FRONT ELEVATION

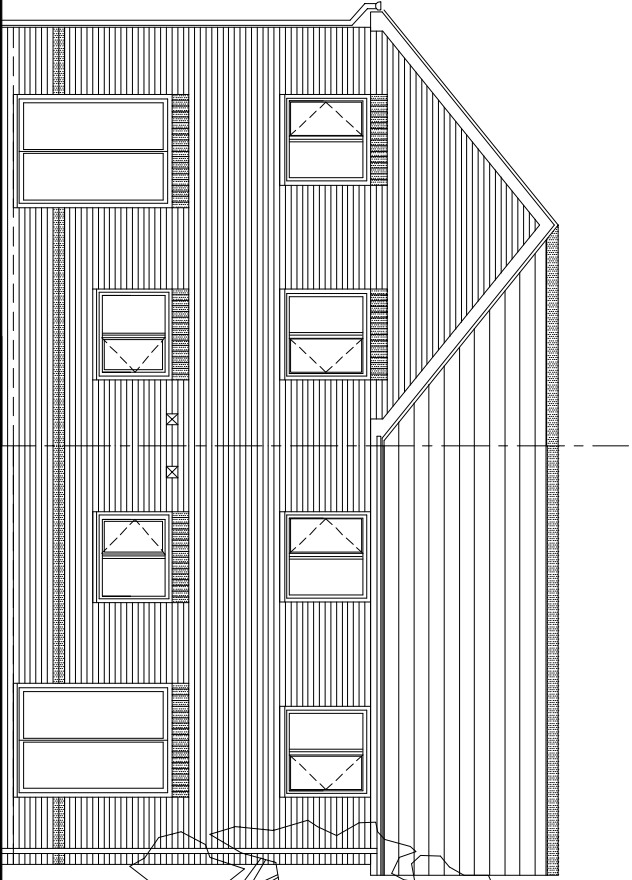


REAR ELEVATION

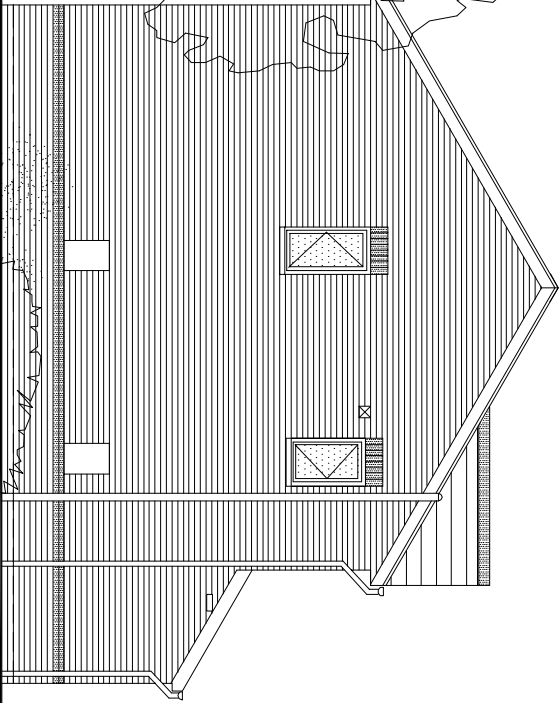

SIDE ELEVATION

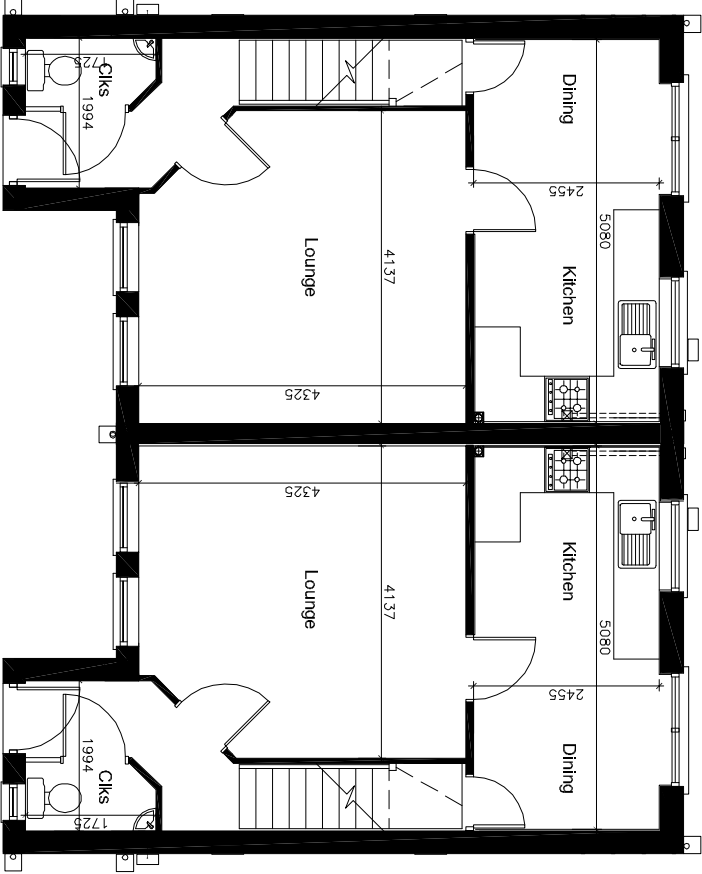

GROUND FLOOR PLAN

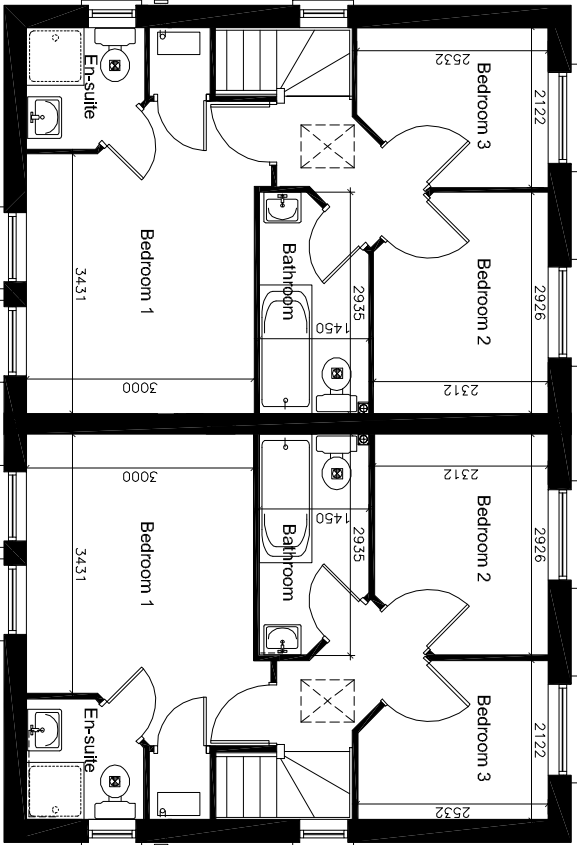

FIRST FLOOR PLAN

ISSUE	REVISION	DATE
SCALE 1:100 @ A3	DRAWING NUMBER	BRUNS/WENT/O1
DATE JAN 2011	FLOOR AREA	--
DRAWN RT		
TITLE		
WENTWORTH - 3 Bed Mews		
300mm Cavity House Type		
PROJECT		
Brunswick Street, Liverpool		
McInerney Homes		
North West Regional Office 16 Beecham Court Smilly Brook Road Pemberton Wigan WN3 6PR Tel: 0844 871 2272 Fax: 0844 871 2273 email: northwest@mcinerneyhomes.com northwestsales@mcinerneyhomes.com		