


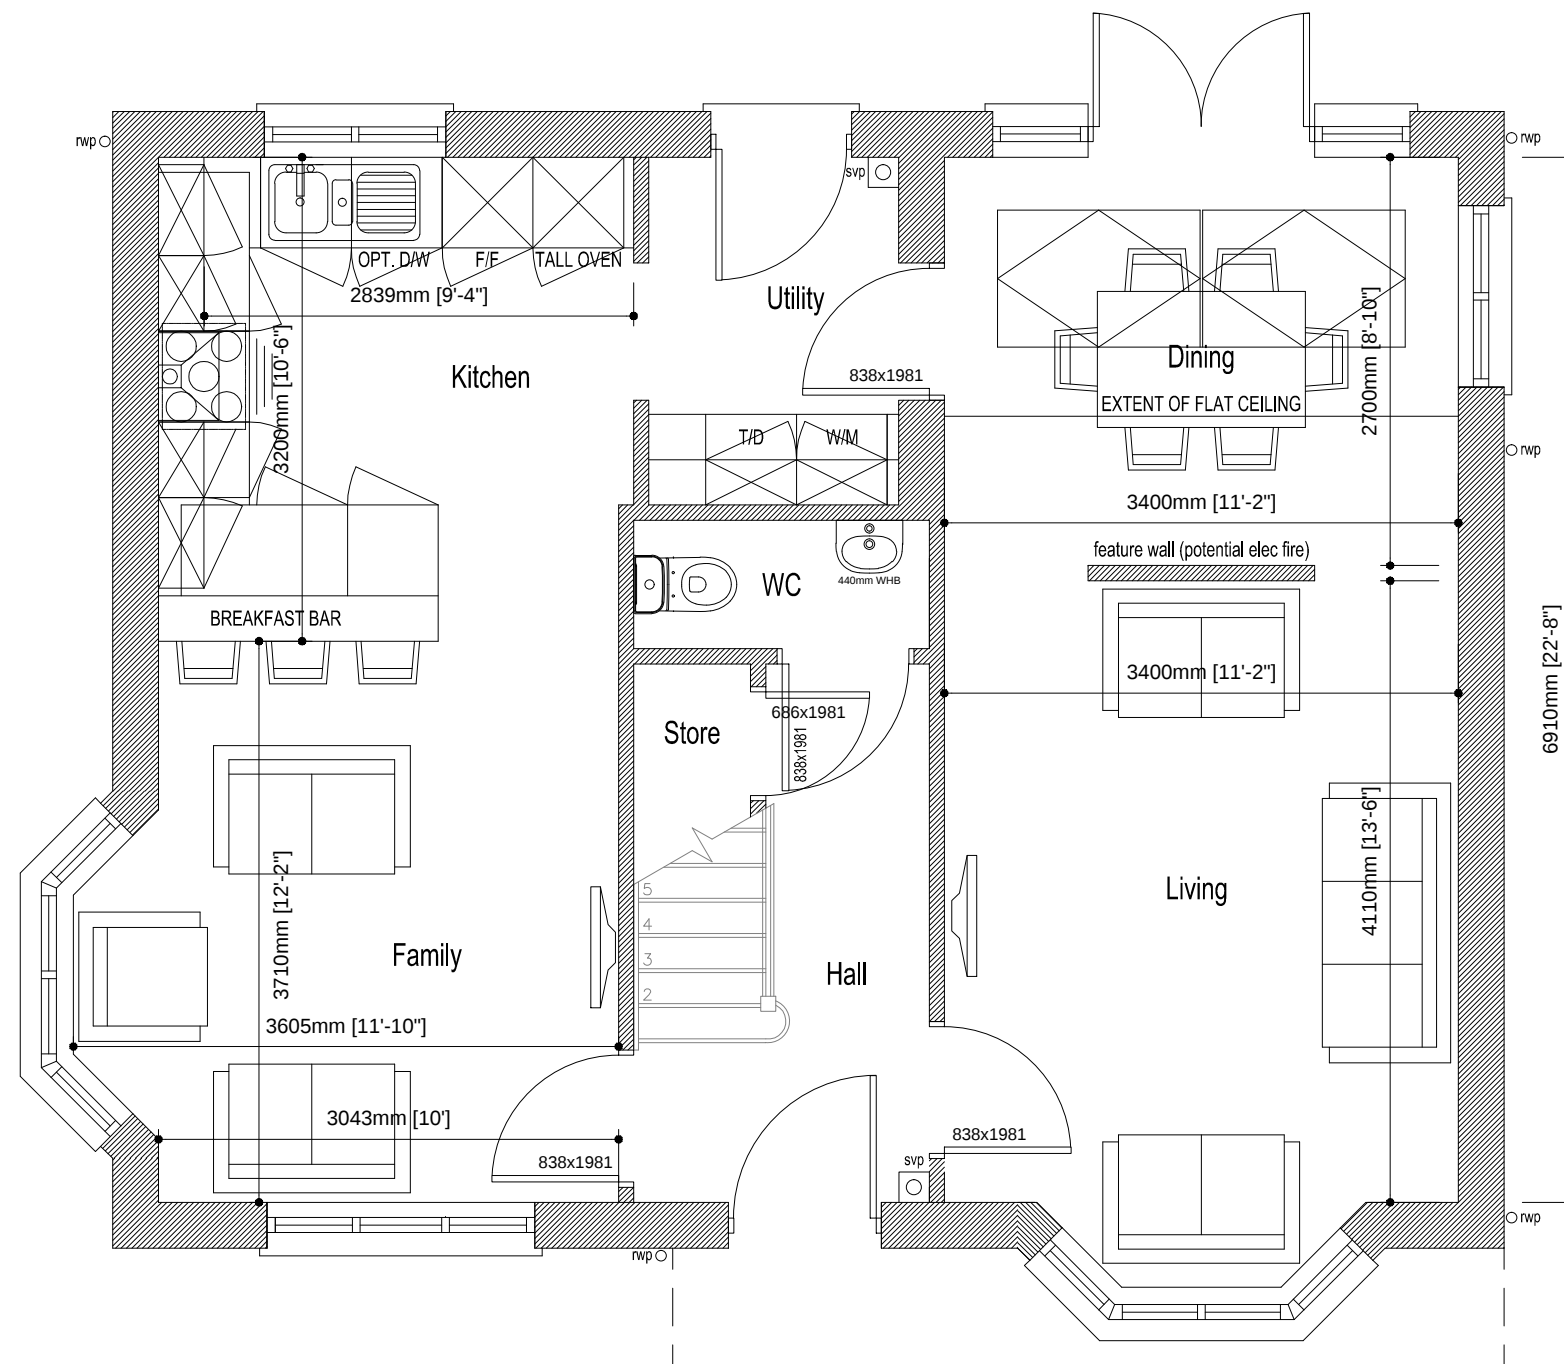

Ground Floor Plan
Scale 1:50

The Cam

(1259sqft)

© This drawing is copyright of Countryside Properties (UK) Limited and must not be copied or reproduced in whole or in part, nor used in conjunction with any project without Countryside's written consent.

COUNTRYSIDE
Places People Love

Countryside Properties (UK) Limited
Regeneration North
600 Lakeside Drive
Centre Park
Warrington WA1 1RW
Tel: 01925 248900 Fax: 01925 248901
www.countryside-properties.com

site: **Countryside Properties
Regeneration North
2014 Range**

title: **The Cam
Ground Floor Plan**

A	30-01-15	MB	Updated to accord with DCO drawings	
Rev	Date	By	Description	Chk'd
		drawn by: APC		
		checked:		
		scale: 1:50		
		date: Oct 2013		
drawing no: CAM(14)-01		sheet no:		revision: A

g:\1. p&d\2. standard housetypes\1. private\cam (1259)\6. planning drawing\cam (1259) a.dwg