



The Cannock	
Old Ref :	N/A
Gross Area :	1543 sqft
Ground Floor :	837 sqft
First Floor :	706 sqft
Second Floor :	N/A
Circulation :	171 sqft
Net to Gross	11 %
All Areas and dimensions are taken to STRUCTURAL FINISH.	

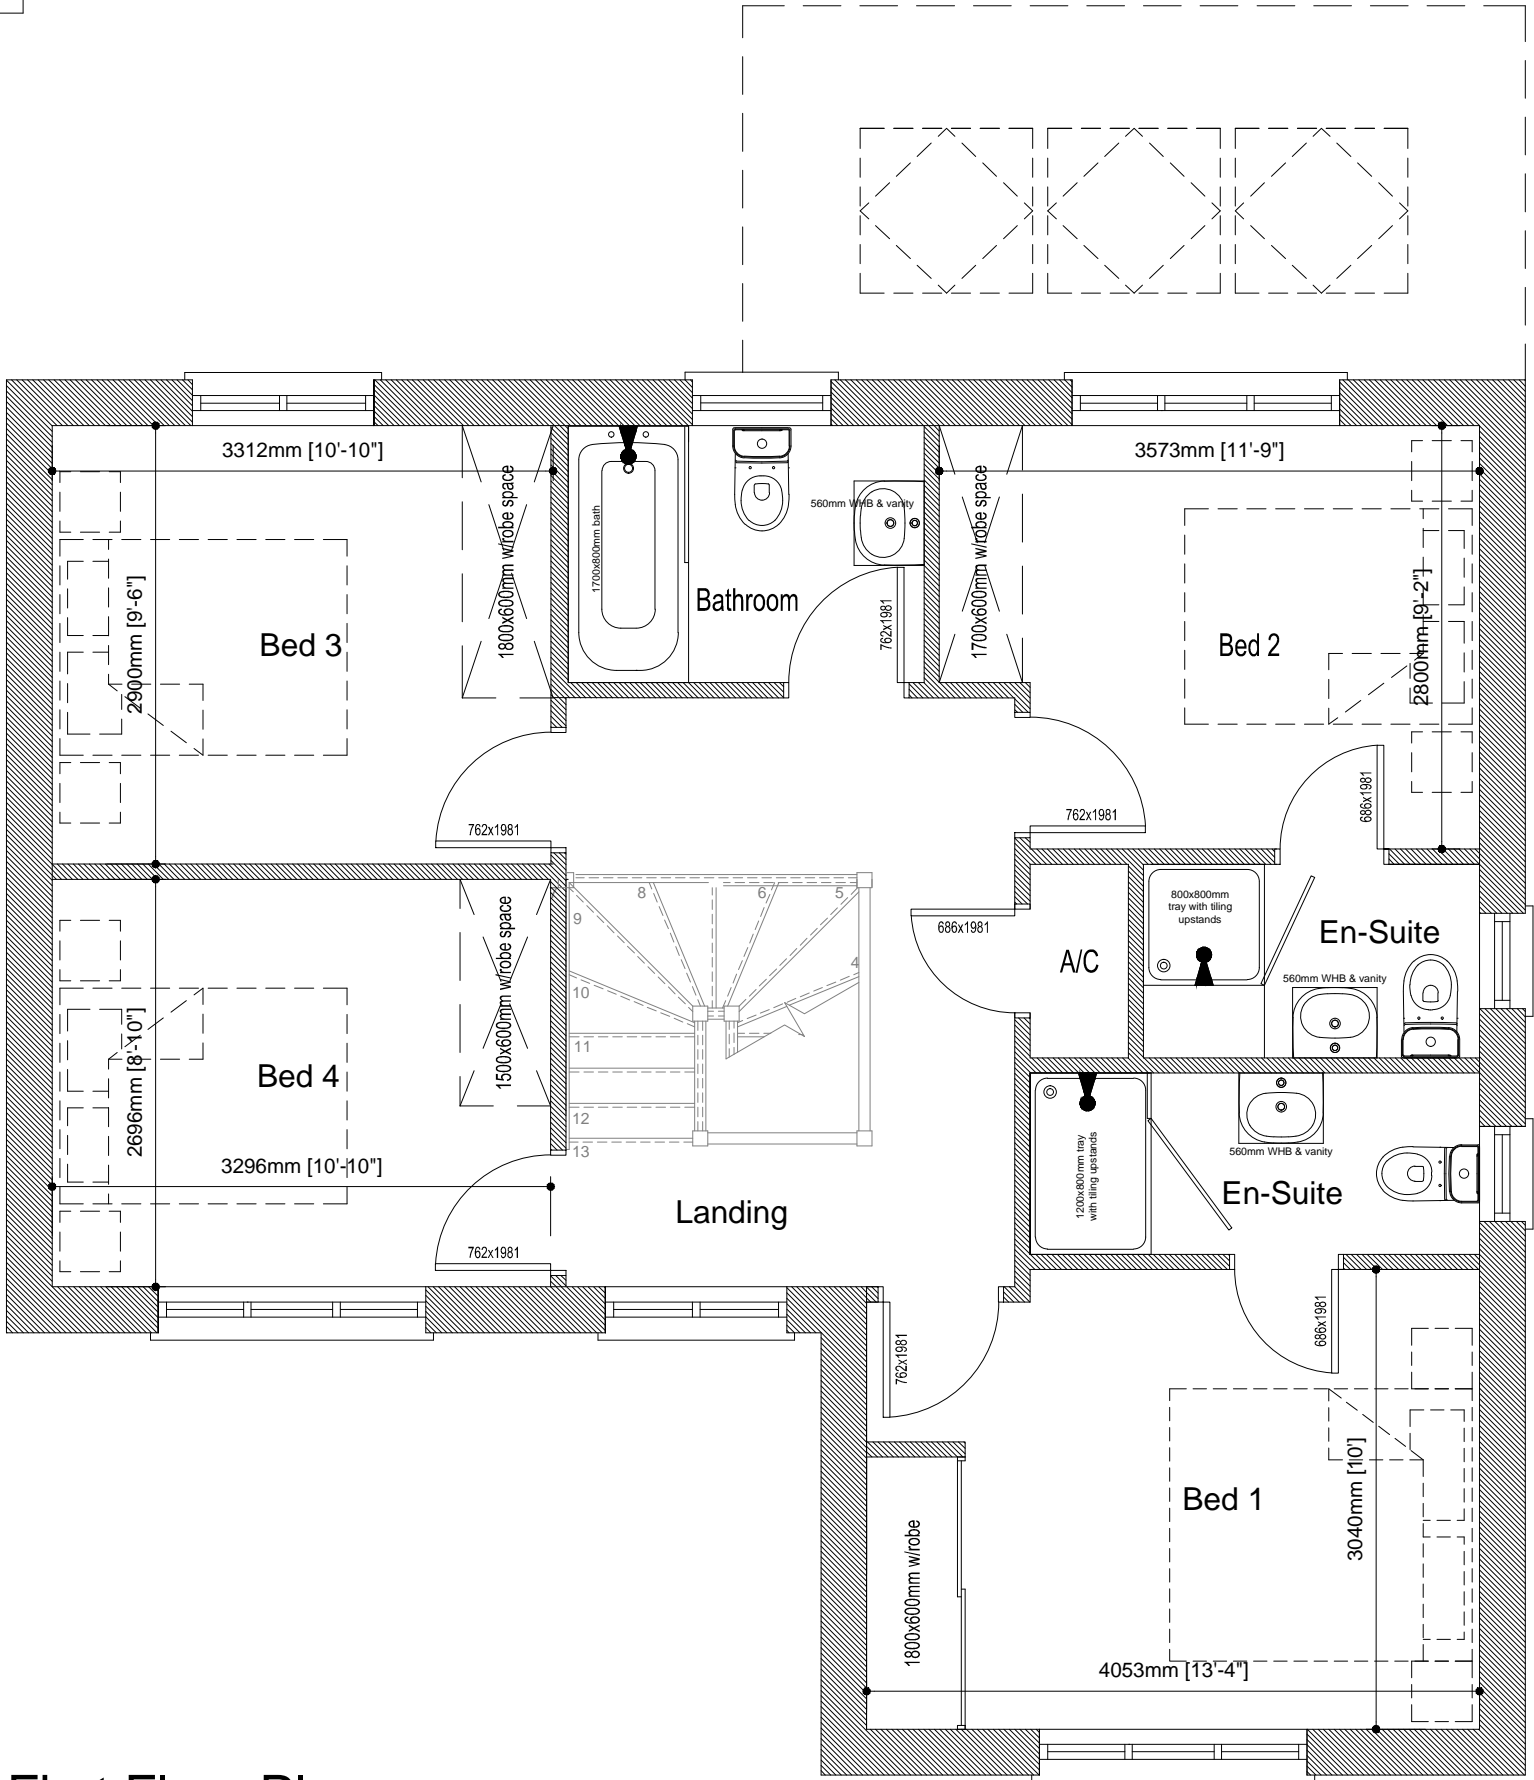

First Floor Plan  
Scale 1:50

# The Cannock

(1543sqft)

 




**COUNTRYSIDE**  
Places People Love

Countryside Properties (UK) Limited  
Regeneration North  
600 Lakeside Drive  
Centre Park  
Warrington WA1 1RW  
Tel: 01925 248900 Fax: 01925 248901  
www.countryside-properties.com

site: **Countryside Properties  
Regeneration North  
2014 Range**

title: **The Cannock  
First Floor Plan**

A	30-01-15	MB	Updated to accord with DCO drawings	
Rev	Date	By	Description	Chk'd
		drawn by: <b>GWP</b>		
FS 53054 ISO 9001:2008 EMS 61920 ISO 14001:2004		checked:		
drawing no: <b>CANK(14)-01</b>		scale: <b>1:100</b> @A3		
		date: <b>Oct 2013</b>		
		sheet no: <b>Sheet 1 of 1</b>		revision: <b>A</b>