



Do not scale from this crawling.

ATM 1

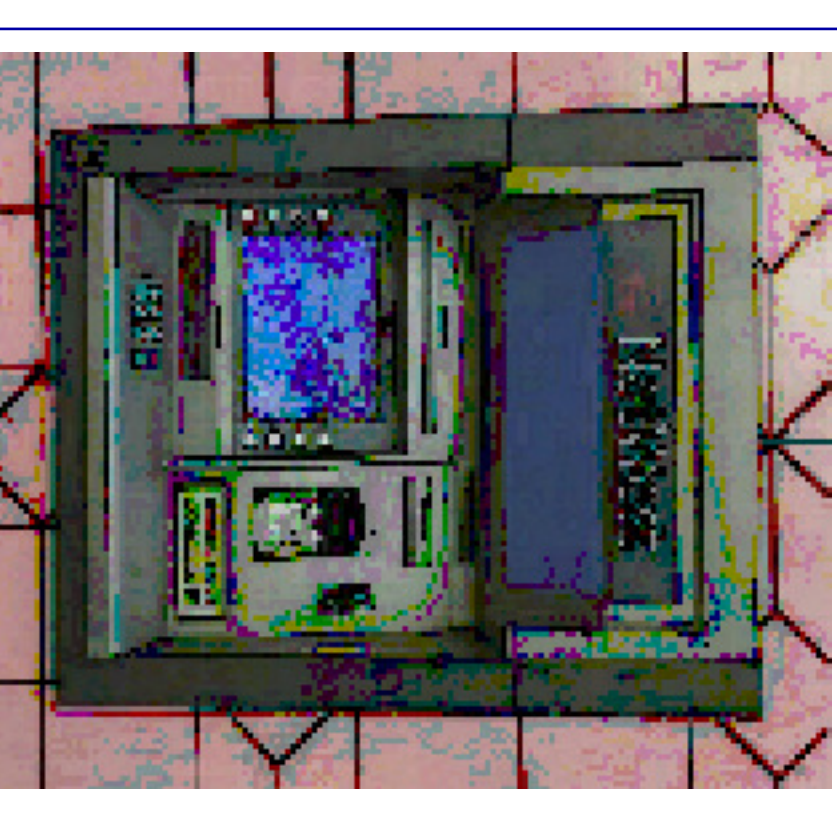


Existing 5887 '5' Key height 990mm (LEFT)

ATM2

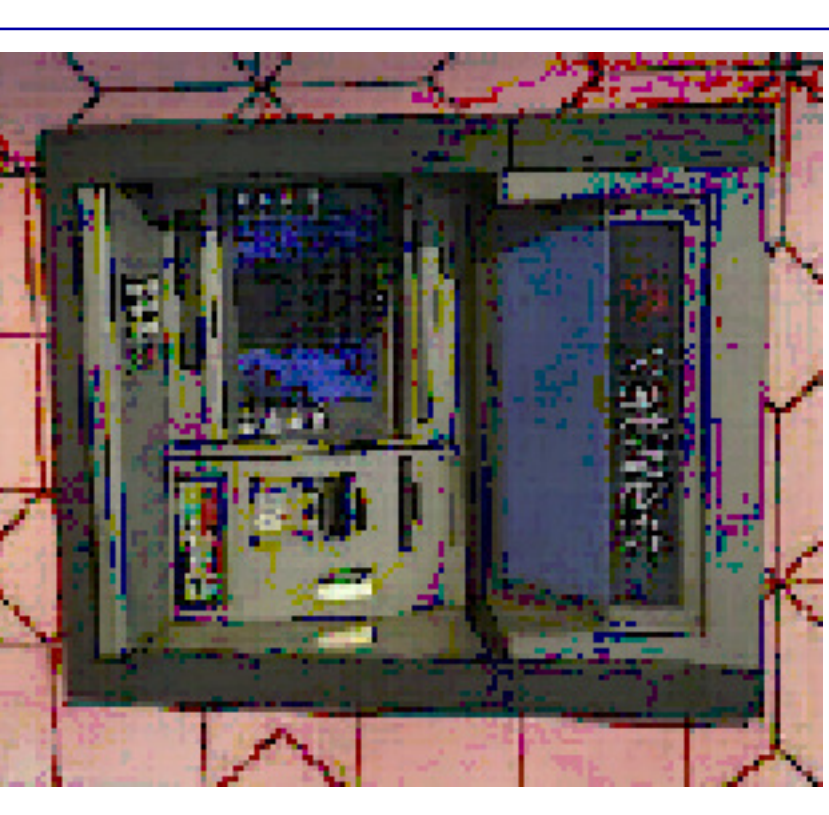

Existing 5887 '5' Key height 980mm (RIGHT)

atv	description	calc
-----	-------------	------

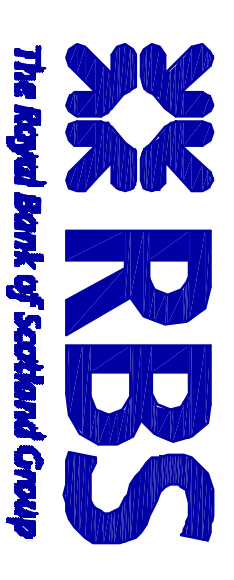[illegible]

Project
LIVERPOOL ONE
PARADISE STREET, MERSEYSIDE
L1 8BU


GROUND FLOOR

LOCATION PLAN


scale
1:500 1:1250 @ A1

ctf	gfk	gpp
SB	EK	
13.04.16	13.04.16	

consultants' growth partner	DATE
00704-007-082	

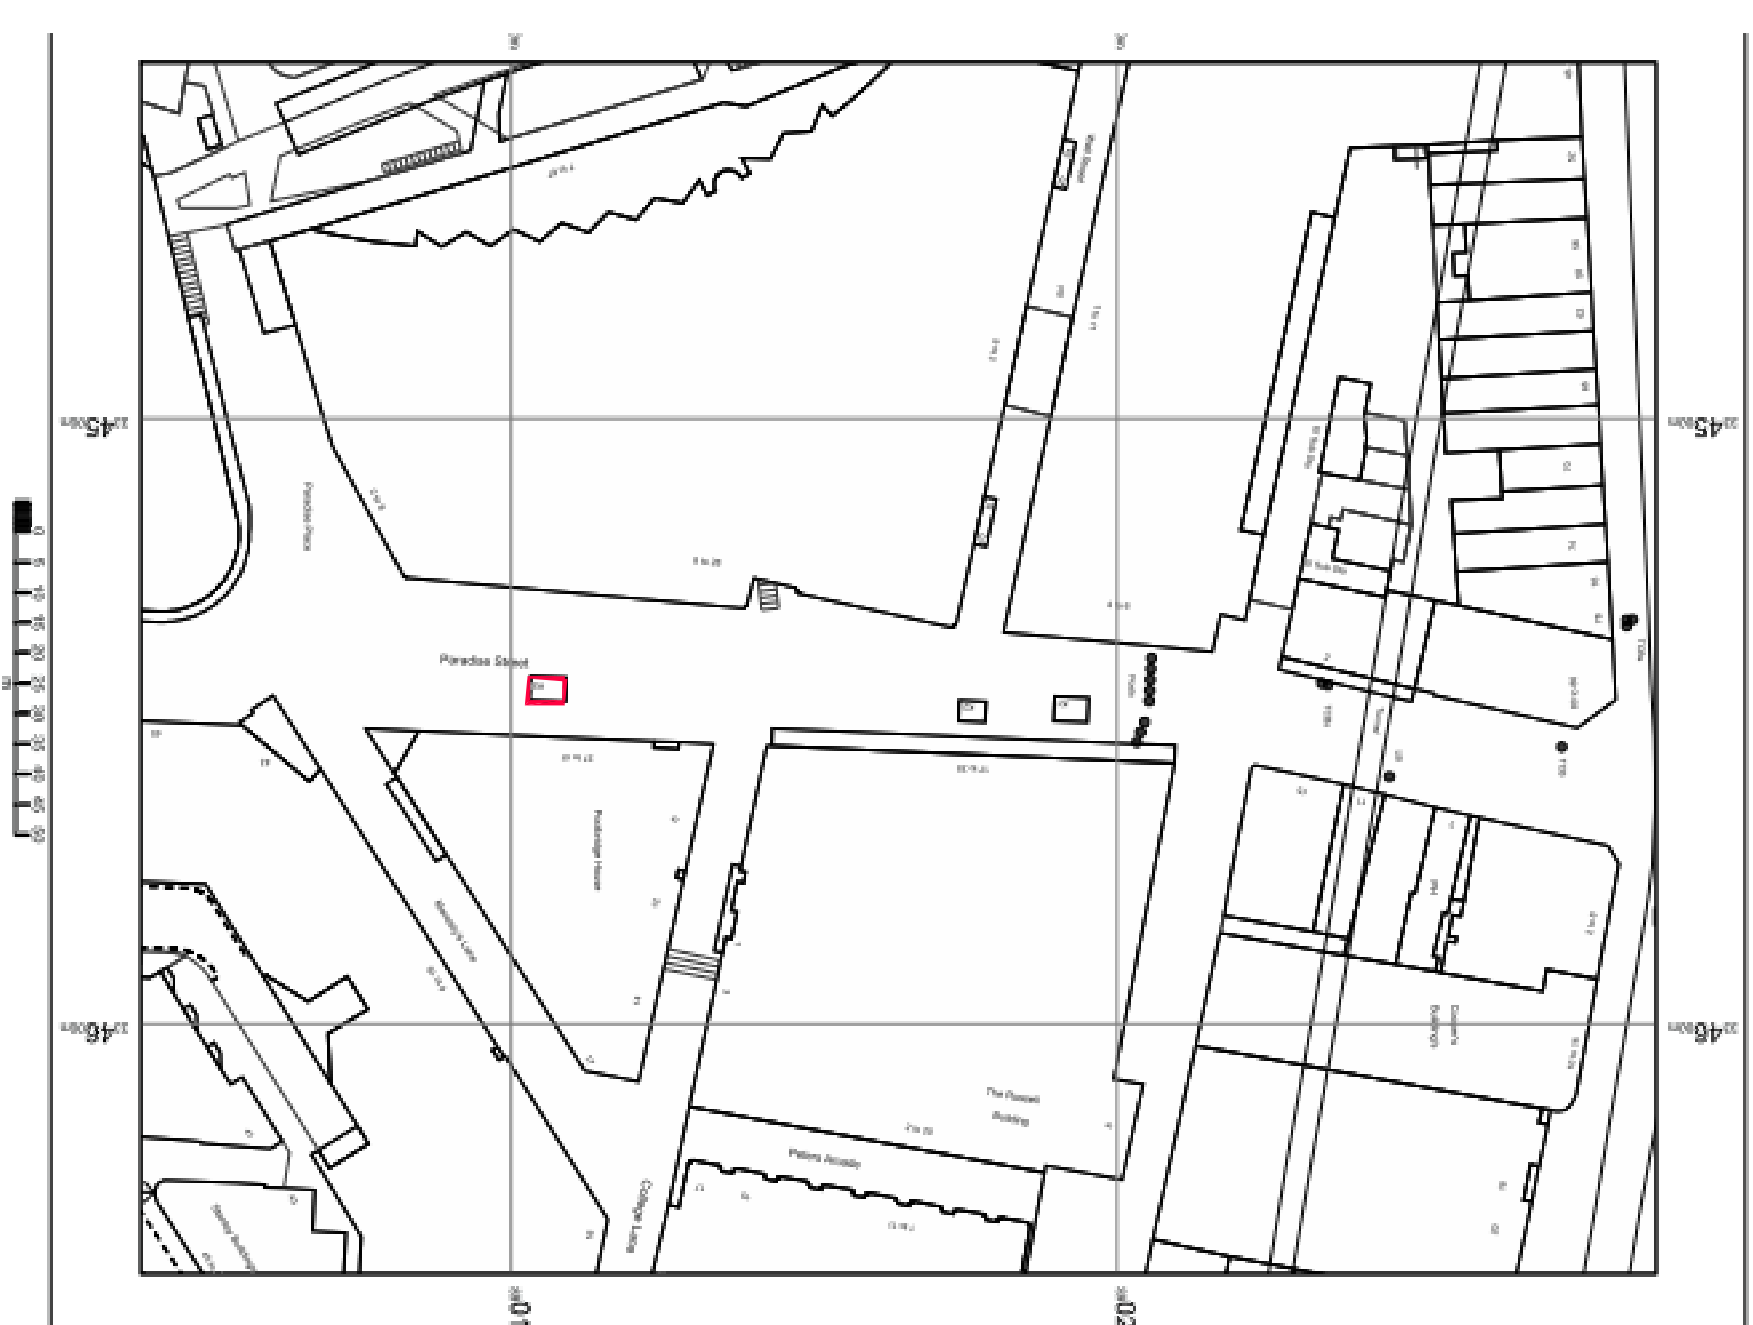

Location Plan
Scale: 1:1250
N ↑

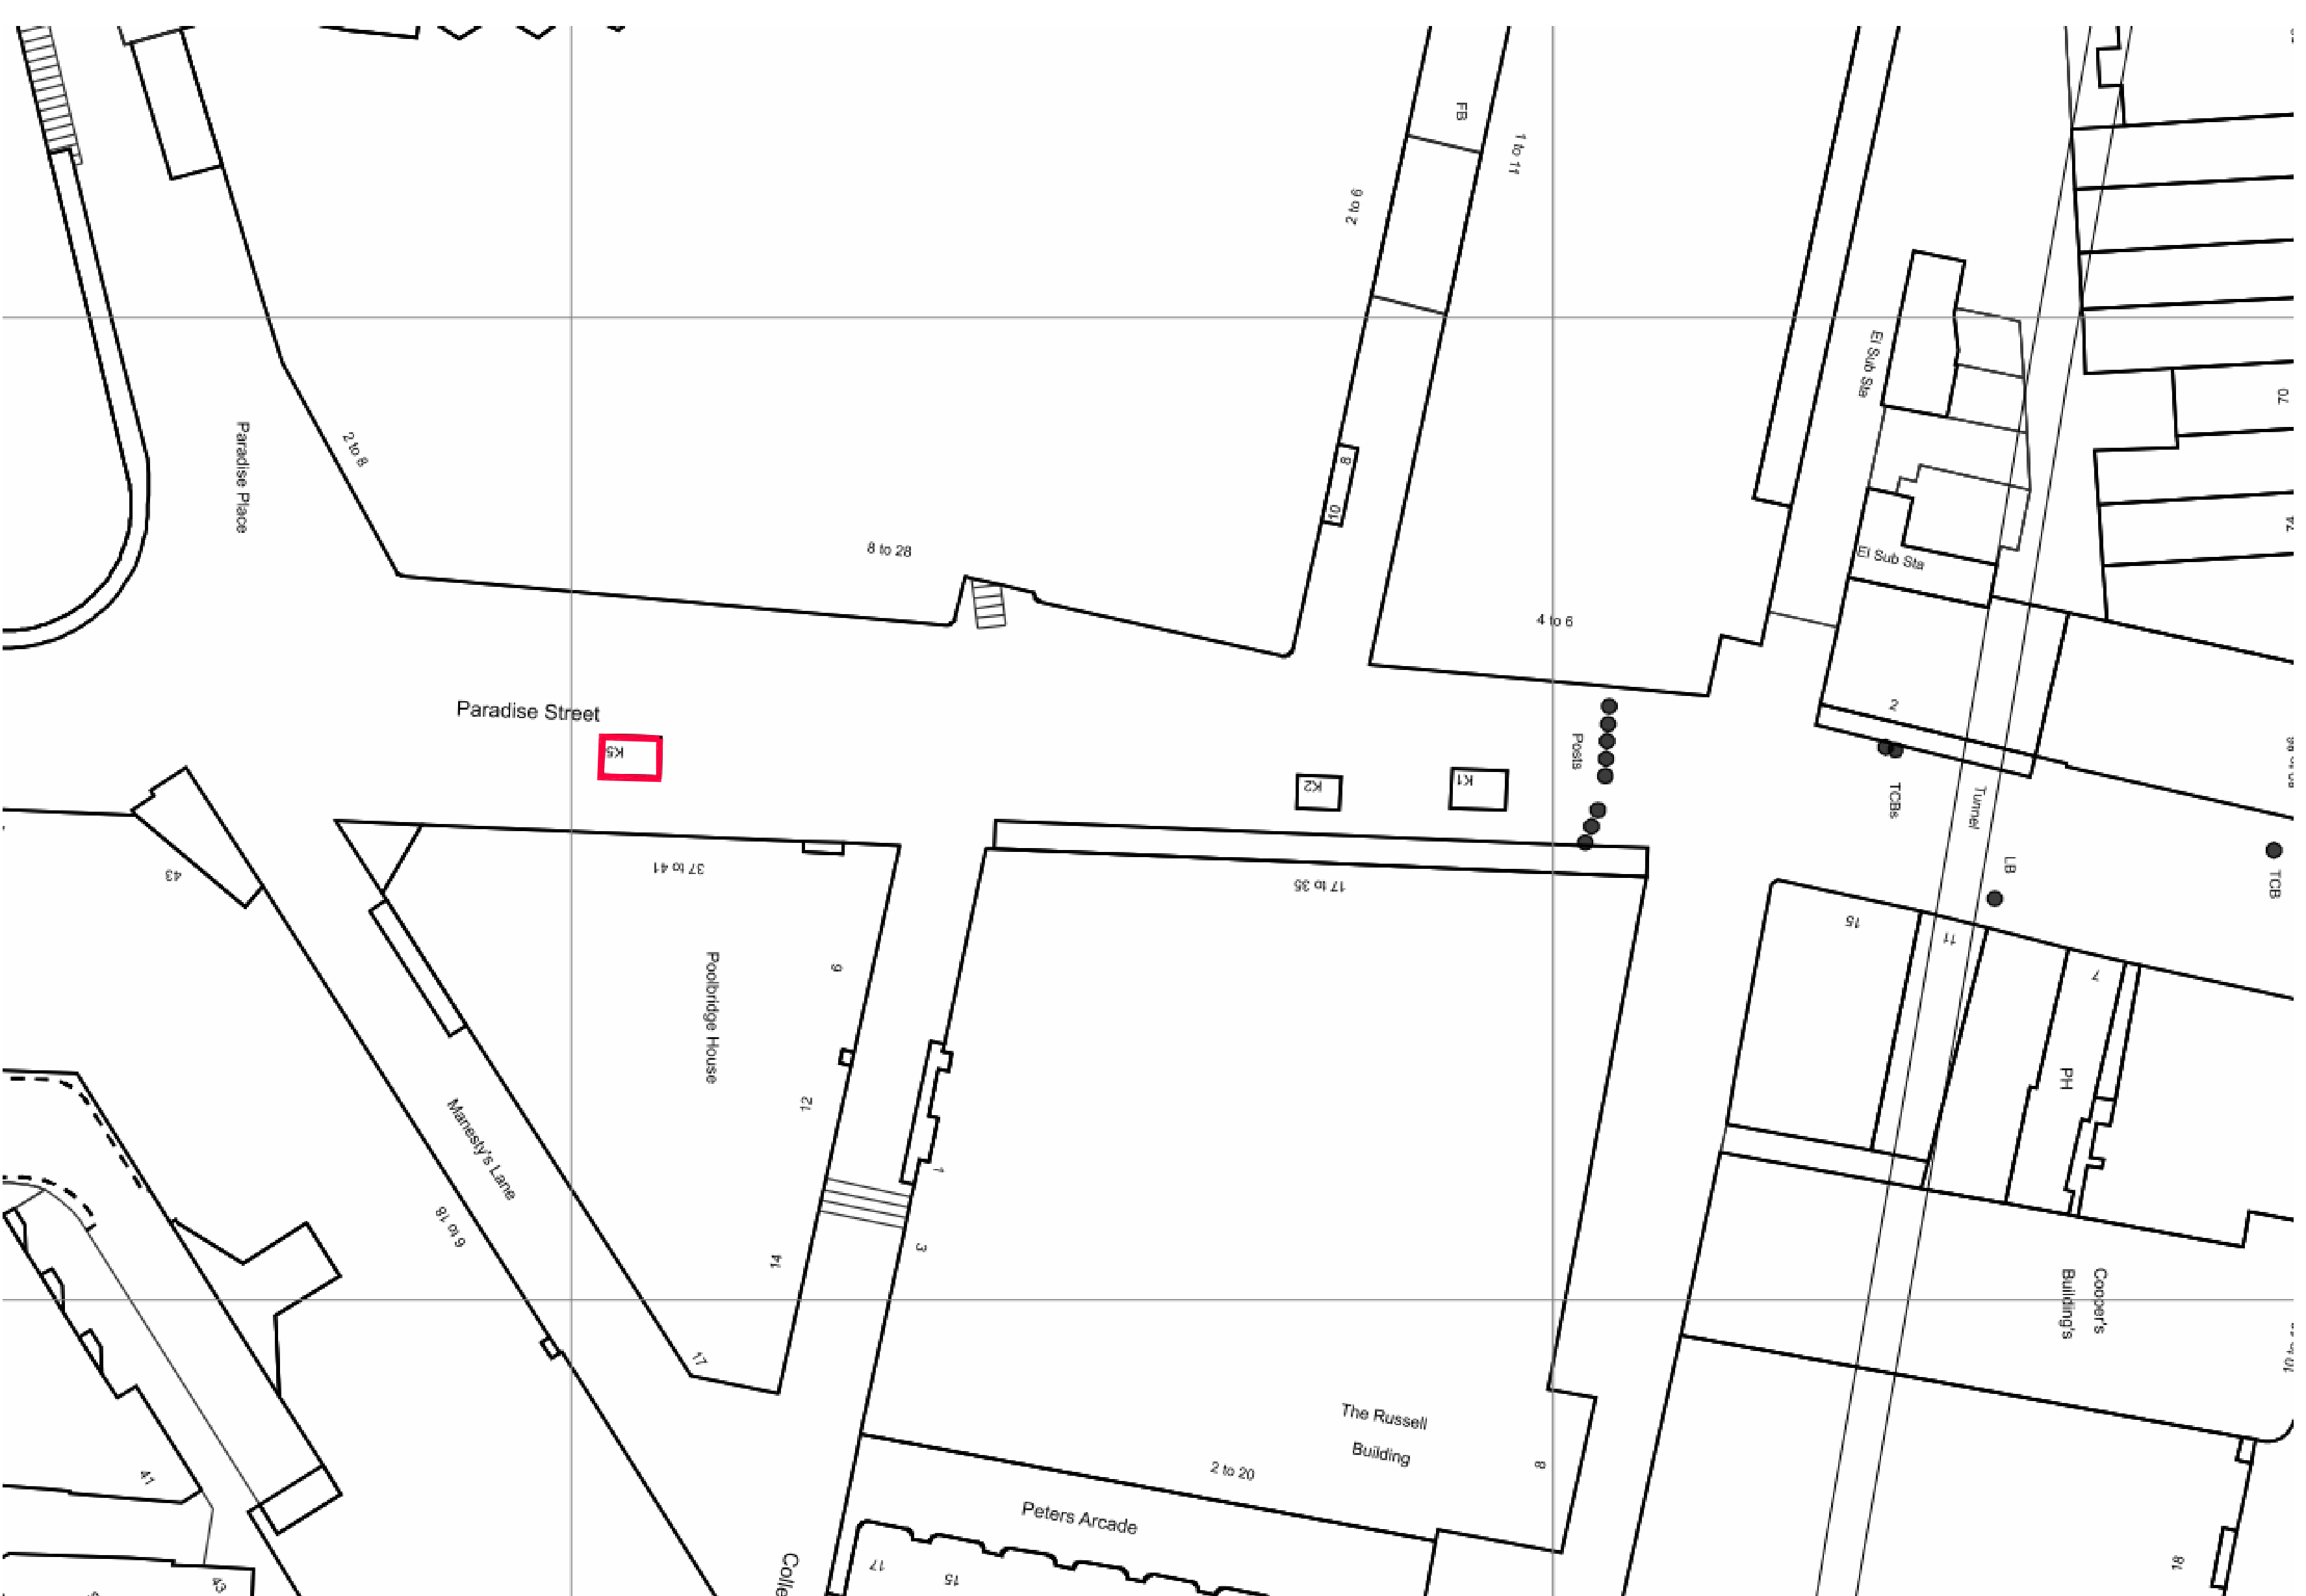

Site Plan provided by Ordnance survey 2000
Scale: 1:500