



Existing Ground Floor Plan

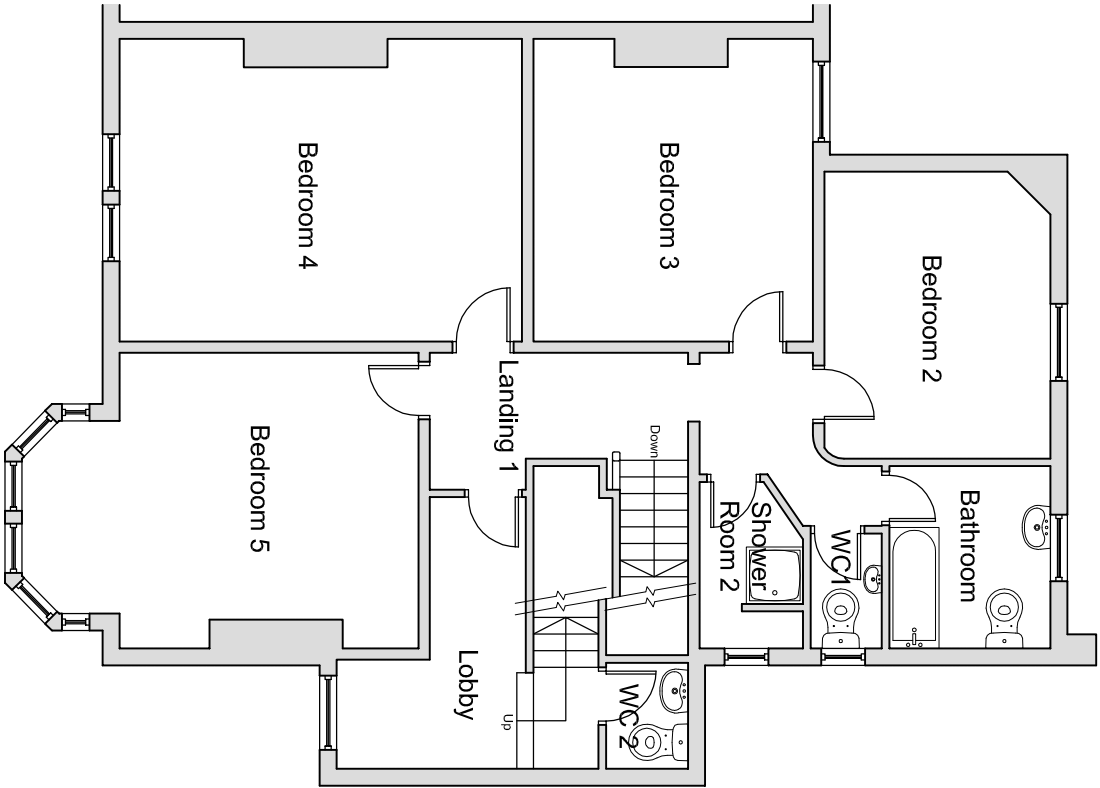

Existing First Floor Plan

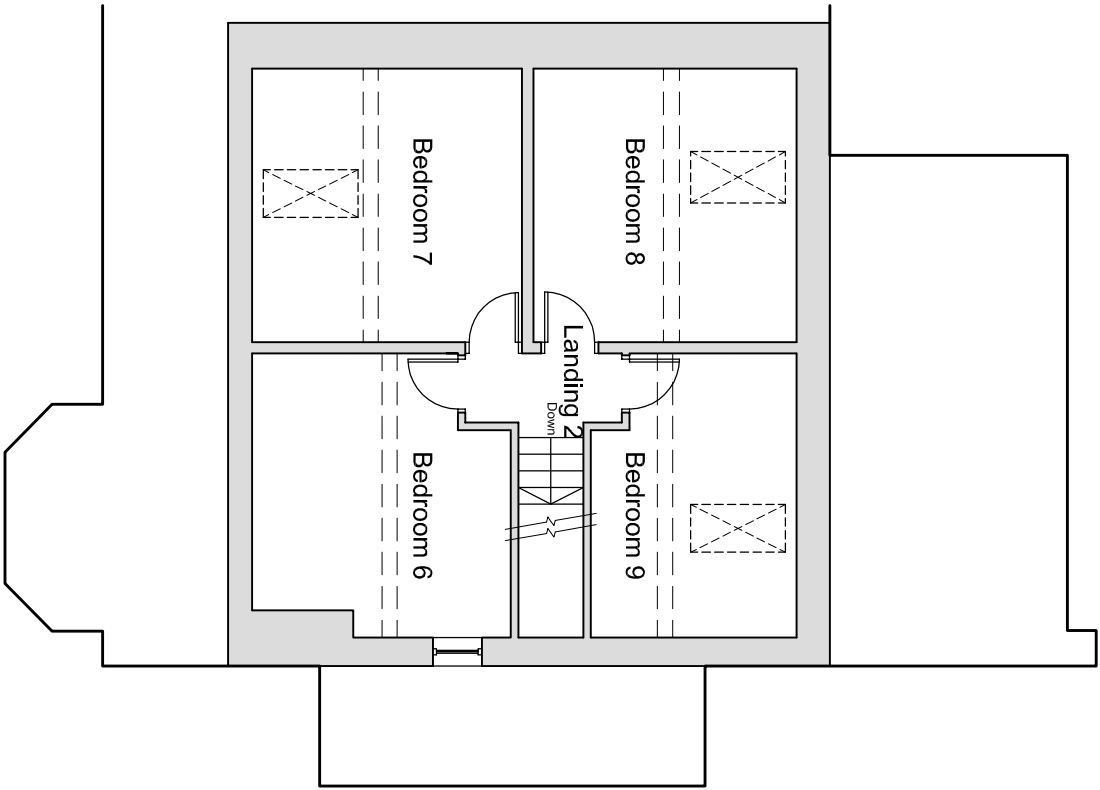

Existing Second Floor Plan



Ordnance Survey (c) Crown Copyright 2016. All rights reserved. Licence number 100023432

Site Location Plan
(1:1250)

DISCLAIMER				
1. THE DOCUMENT AND ALL DRAWINGS ARE COPYRIGHT OF HARDIE BRACK AND MAY NOT BE REPRODUCED WITHOUT THEIR SPECIFIC PERMISSION				
2. DRAWINGS MUST BE READ IN ASSOCIATION WITH THE RELEVANT HARDIE BRACK SPECIFICATIONS, SCHEDULES OF WORKS, MATERIALS, FINISHED DIMENSIONS ARE TO BE USED FOR THE PURPOSES ONLY. DIMENSIONS MAY BE REPEATED INDEPENDENTLY TO THE CONTRACT ADMINISTRATION FOR CHECKING PURPOSES.				
3. ALL BUILDING MATERIALS SPECIFIED SHALL COMPLY WITH THE REQUIREMENTS OF THE CURRENT BUILDING REGULATIONS, BRITISH STANDARDS, BRITISH STANDARD CODES OF PRACTICE AND SHALL BE TO THE SATISFACTION OF THE LOCAL AUTHORITY BUILDING CONTROL OFFICER & CONTRACT ADMINISTRATION.				
4. ALL STRUCTURAL WORKS ARE TO BE CARRIED OUT IN FULL ACCORDANCE WITH STRUCTURAL ENGINEER APPROVED CALCULATIONS AND DETAILS AND TO THE SATISFACTION OF THE LOCAL AUTHORITY BUILDING CONTROL OFFICER.				
5. DEMOLITION WORKS TO BE CARRIED OUT IN ACCORDANCE WITH THE HANDBOOK 1994 & THE CONSTRUCTION DESIGN & MANAGEMENT REGULATIONS 2015. ALL DEMOLITION WORKS SHALL BE CARRIED OUT IN ACCORDANCE WITH THE HANDBOOK 1994 & THE CONSTRUCTION DESIGN & MANAGEMENT REGULATIONS 2015.				
6. THE DRAWINGS MUST NOT BE USED FOR ANY OTHER PURPOSES WITHOUT THE WRITTEN APPROVAL OF THE ARCHITECT. THE DRAWINGS SHALL BE USED FOR THE OWNERS USE ONLY.				
7. TO BE READ IN CONJUNCTION WITH SPECIALIST DRAWINGS FOR STRUCTURAL, ENGINEERING, DRAINAGE AND SERVICES DESIGN				
Revision	Drawn by	Date	Details:	
Hardie Brack Pekin Building 23 Harrington Street Liverpool L2 9DA T : 0151 242 1500 F : 0151 231 1096 www.deerstrack.co.uk				
Client: Kenny Guy				
Project Title: 114 Shell Road				
Site Location: 114 Shell Road, Liverpool, L6 7UA				
Drawing Title: Existing Floor Plans and Site Location Plan				
Scale: 1:100@A3	Drawn: ADJ	Date: 09-12-15	Project No.: PP15-1214	Revision: DC10