

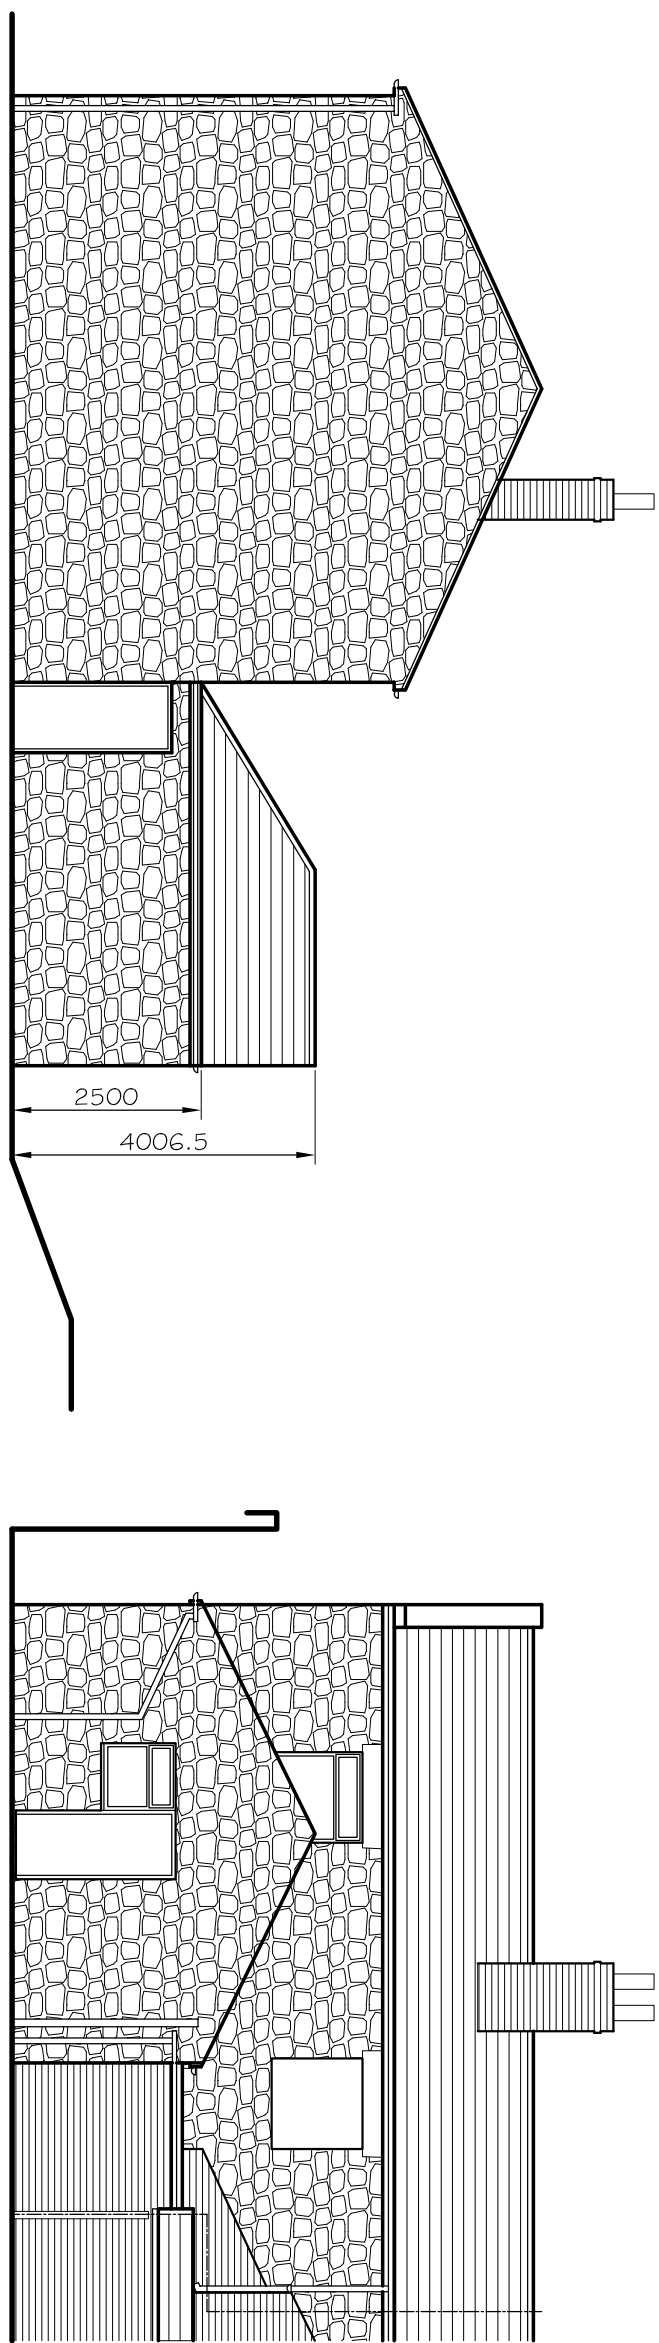


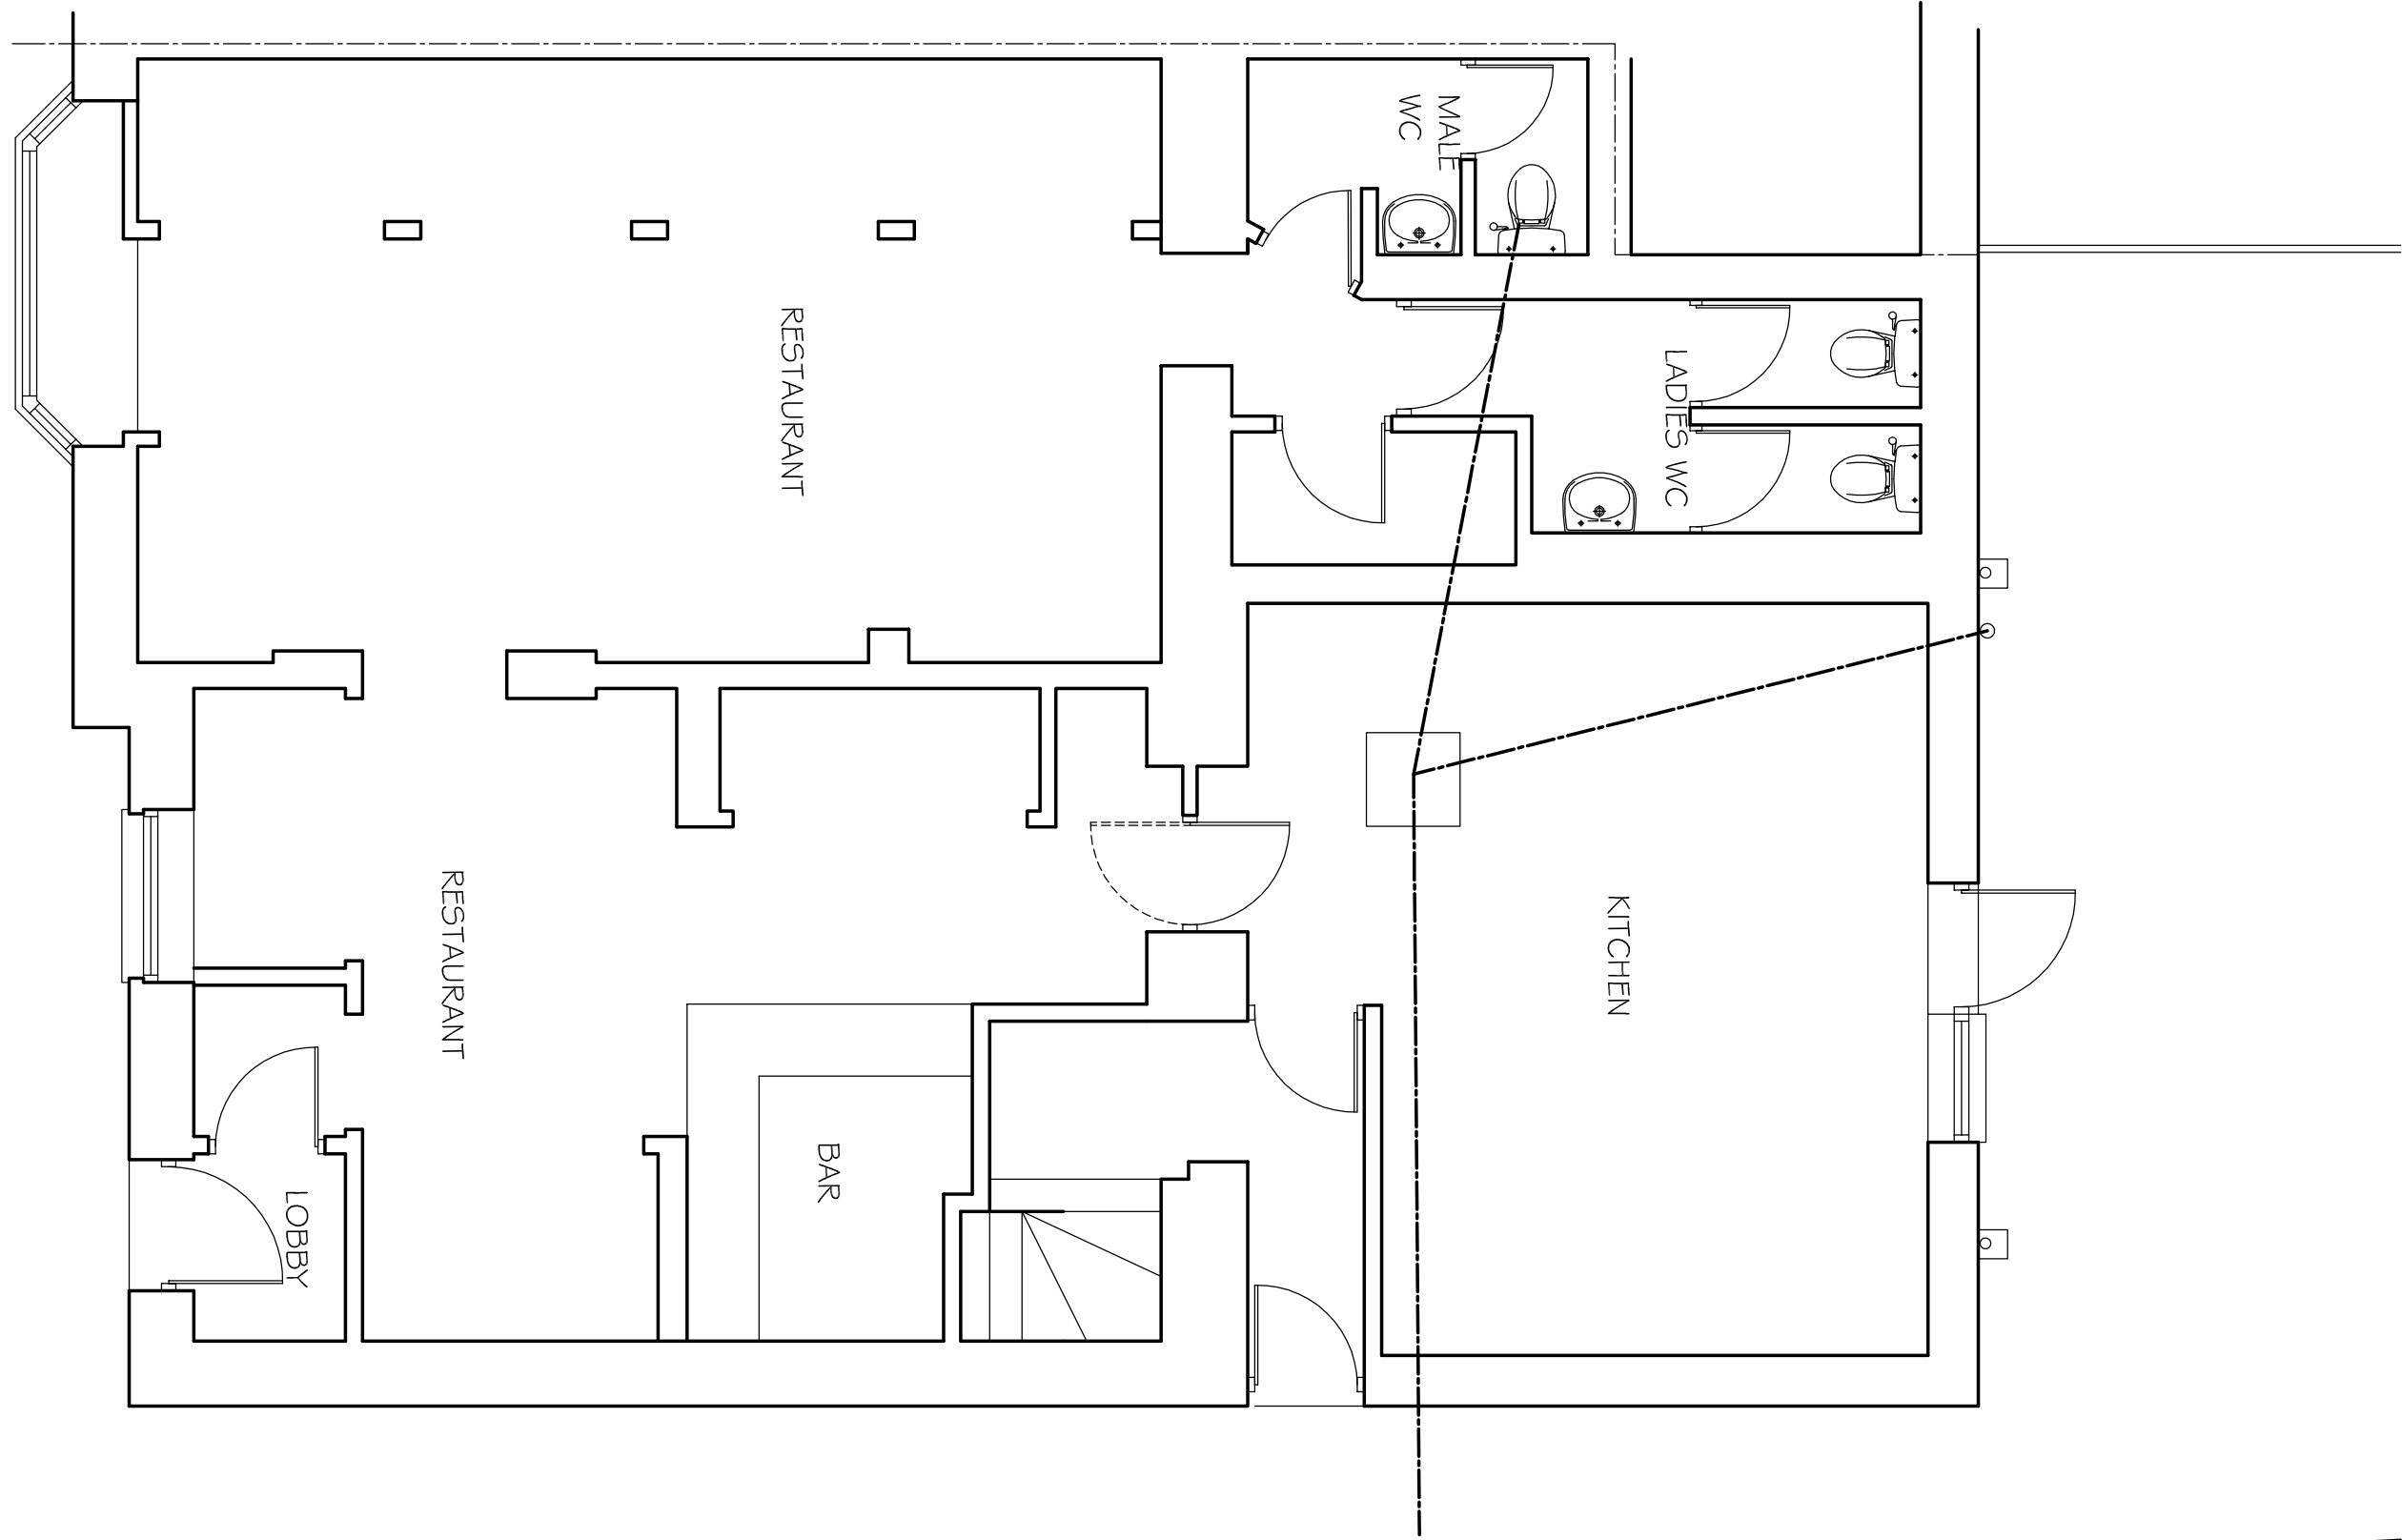


EXISTING SIDE ELEVATION 1:50


EXISTING REAR ELEVATION 1:50

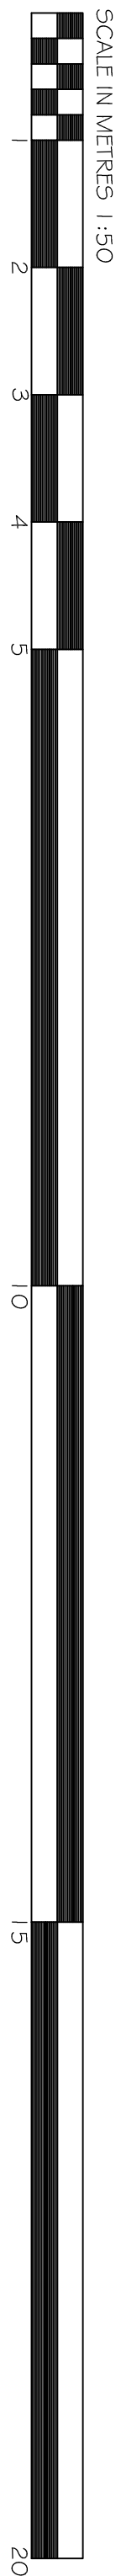


EXISTING GROUND FLOOR PLAN 1:50

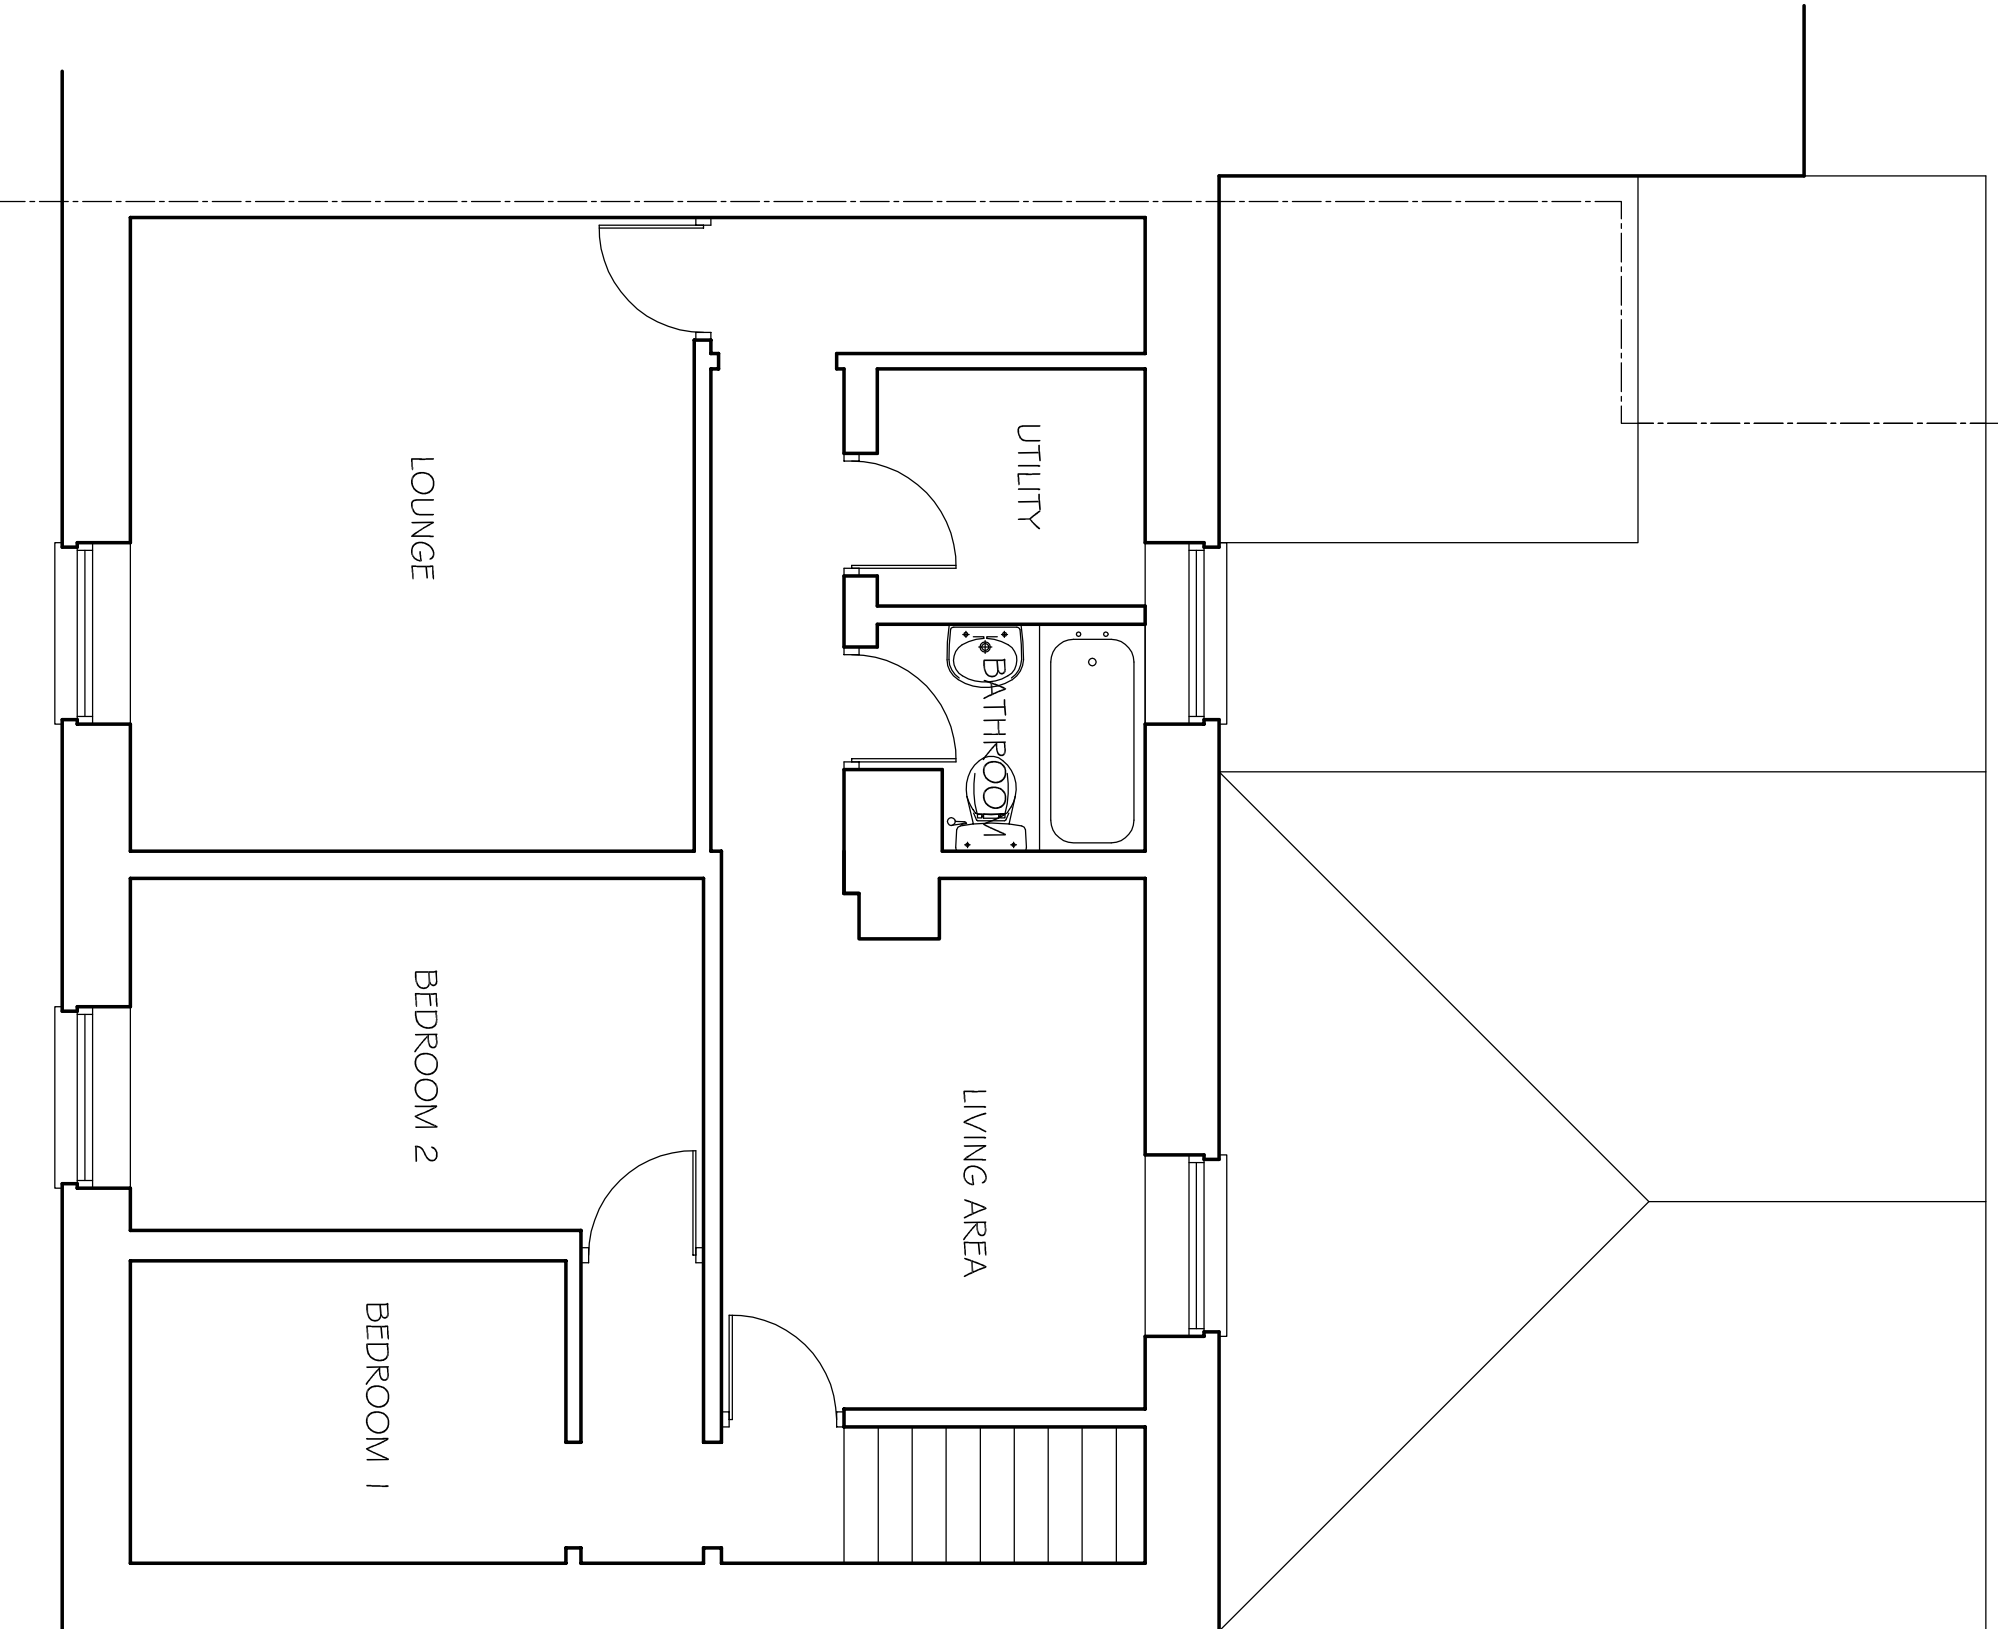

EXISTING FIRST FLOOR PLAN 1:50

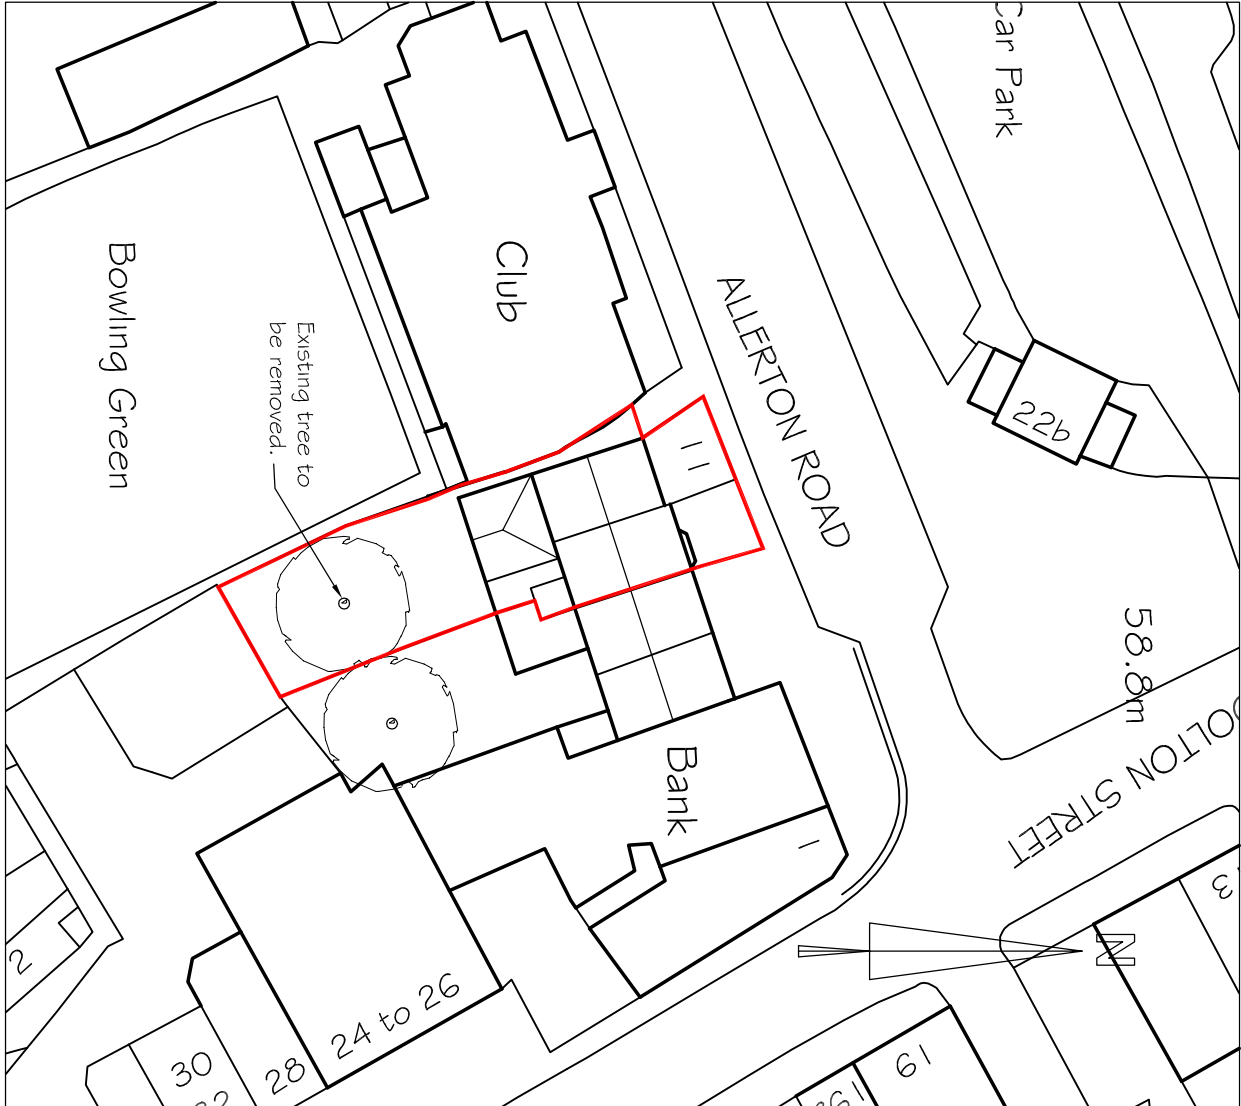

EXISTING BLOCK PLAN 1:500

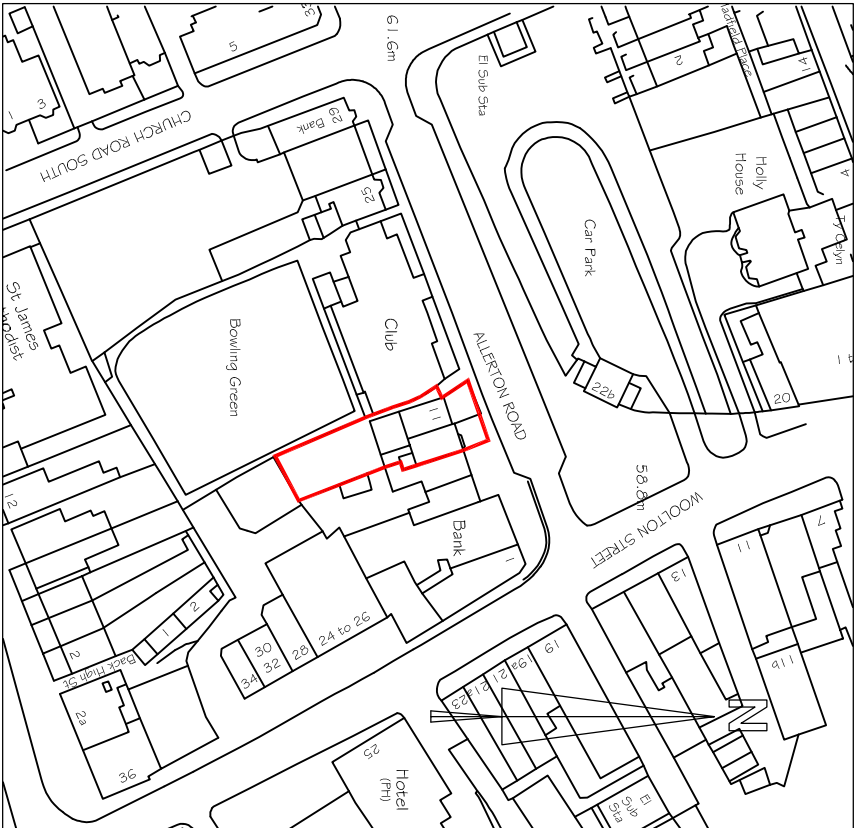

LOCATION PLAN 1:1250

Project PROPOSED EXTENSION THE RAU RESTAURANT 9-11 ALLERTON ROAD WOOLTON, L25 7RA	Scale 1:1250, 1:500, 1:50, 1:100@ A2	Draw No DM/2015/PLO1
	Date MAR 2015	
	Draw EXISTING PLANS	