


50 mm

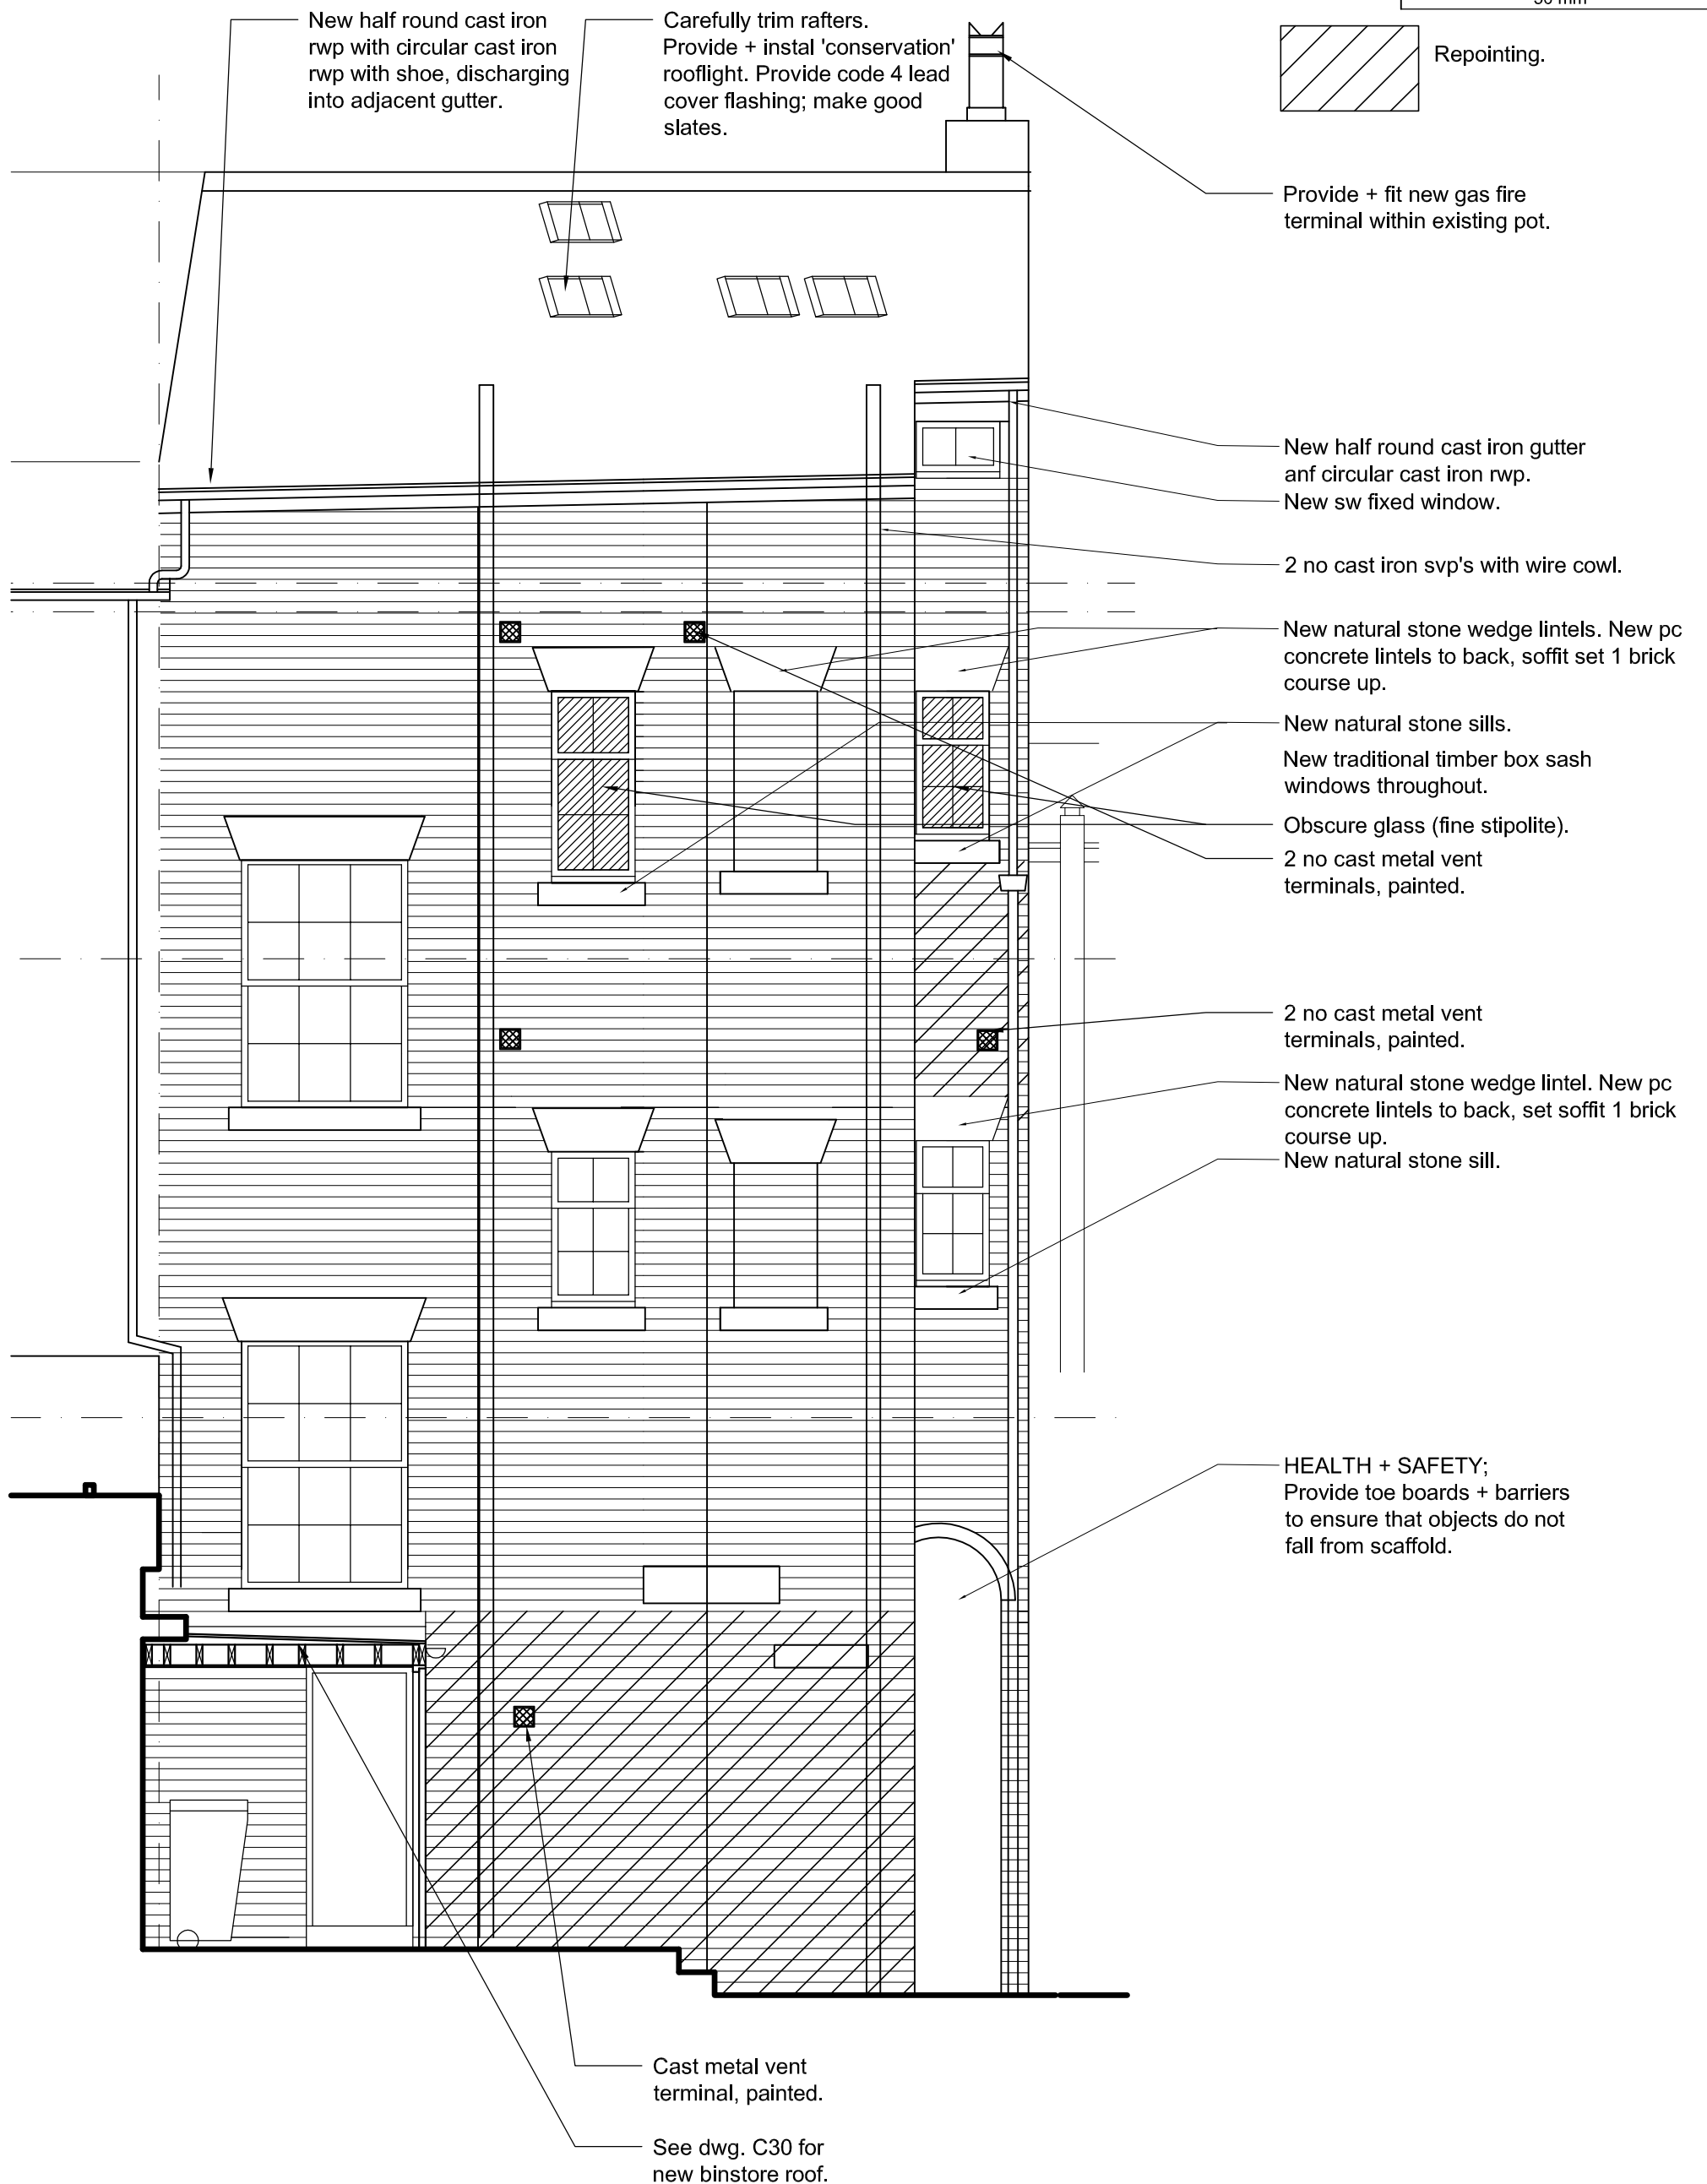

## REAR ELEVATION



DENOVO DESIGN LTD  
89 WOOD STREET, LIVERPOOL, L1 4NU  
tel: (0151) 708 4999 fax: (0151) 708 5335  
e-mail: post@denovodesign.ltd.uk  
www.denovodesign.ltd.uk

Rev A : 7 Sept 15 : de : issued for planning

44 Berry Street Liverpool for Miss A. Nasuh

## REAR ELEVATION AS PROPOSED

Drawn:  
DE July 15

Checked:

1:50 @A3

DN301.P.17

A