


50 mm

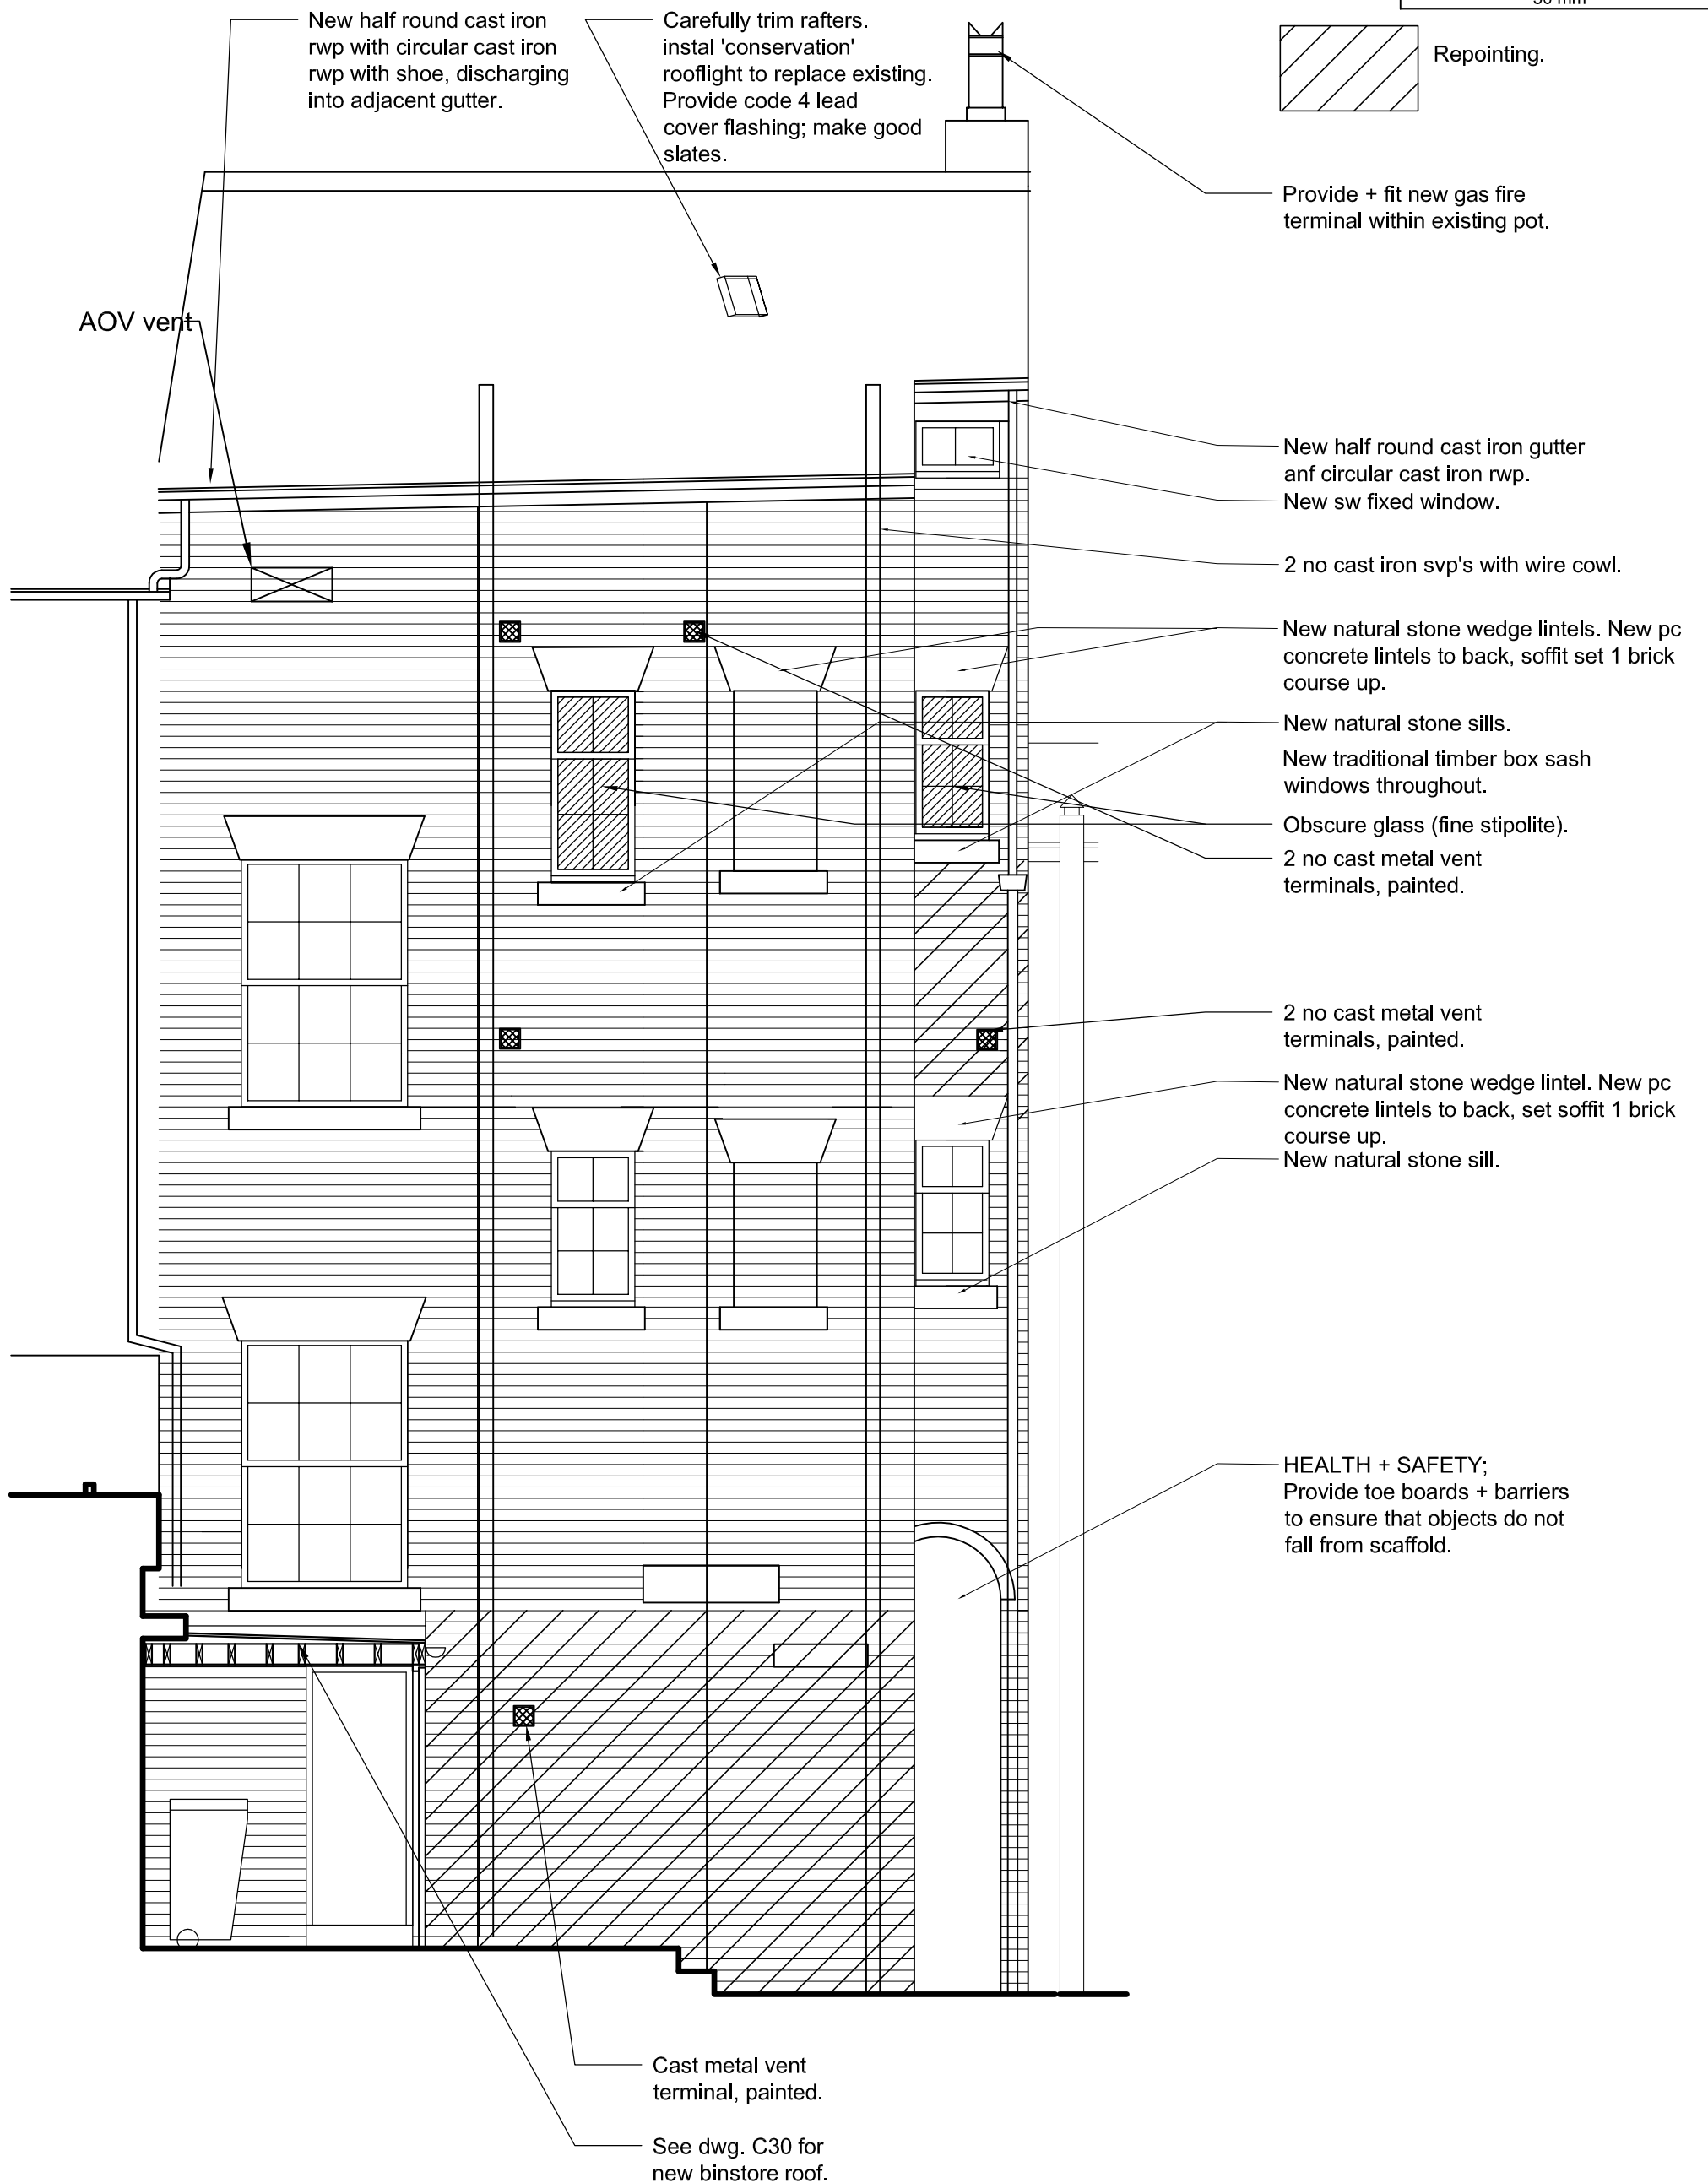

REAR ELEVATION



DENOVO DESIGN LTD
89 WOOD STREET, LIVERPOOL, L1 4NU
tel: (0151) 708 4999 fax: (0151) 708 5335
e-mail: post@denovodesign.ltd.uk
www.denovodesign.ltd.uk

Rev B : 14 Jan 16 : de : additional roof lights omitted at request of planning
Rev B : 8 Dec 15 : de : aov to stair added
Rev A : 7 Sept 15 : de : issued for planning

44 Berry Street Liverpool for Miss A. Nasuh

REAR ELEVATION AS PROPOSED

Drawn:
DE July 15

Checked:

1:50 @A3

DN301.P.17

C