


Front Elevation

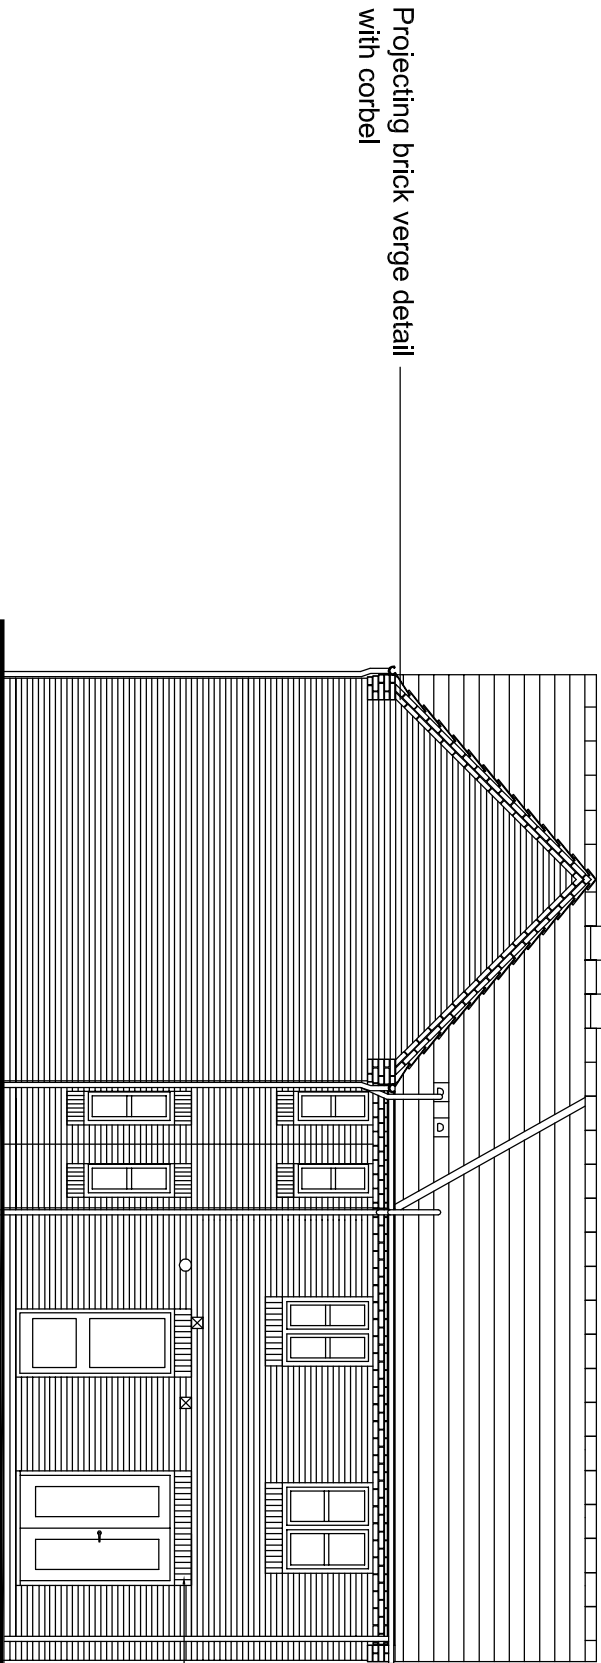

Brick on edge soldier course detail

Side/Rear Elevation

REV	DESCRIPTION	DATE	INT

Morris Homes (Group) Limited
Mortland House
Aitincham Road
Willeslow
Cheshire SK9 5NW
Tel: (01625) 544 444
Fax: (0845) 833 1845

Job Title
GREENHILL NURSERY, LIVERPOOL

Drawn by
SJM
Checked by
Scale
1:100 @ A3
Drawing No
N276/P/HTDA01
Rev
-

date	drawn	checked	scale	drawing no	rev
02/07/14	SJM		1:100 @ A3	N276/P/HTDA01	-