



REAR  
ELEVATION

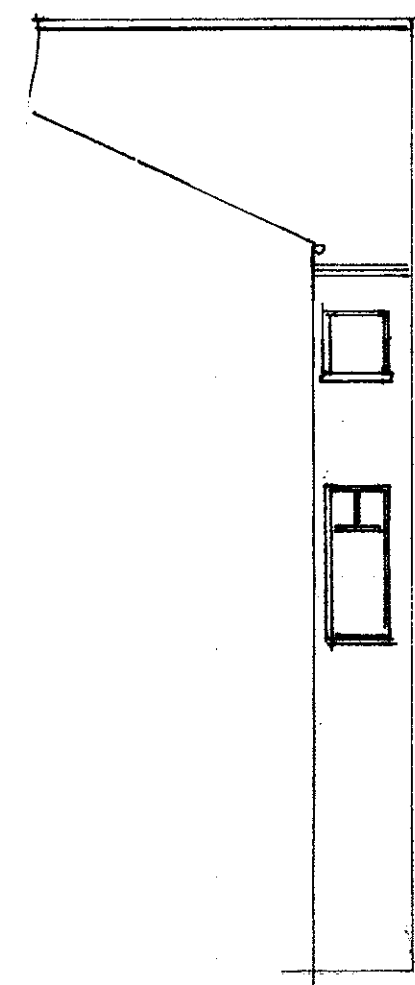


DUKE STREET  
ELEVATION




BERRY STREET  
ELEVATION

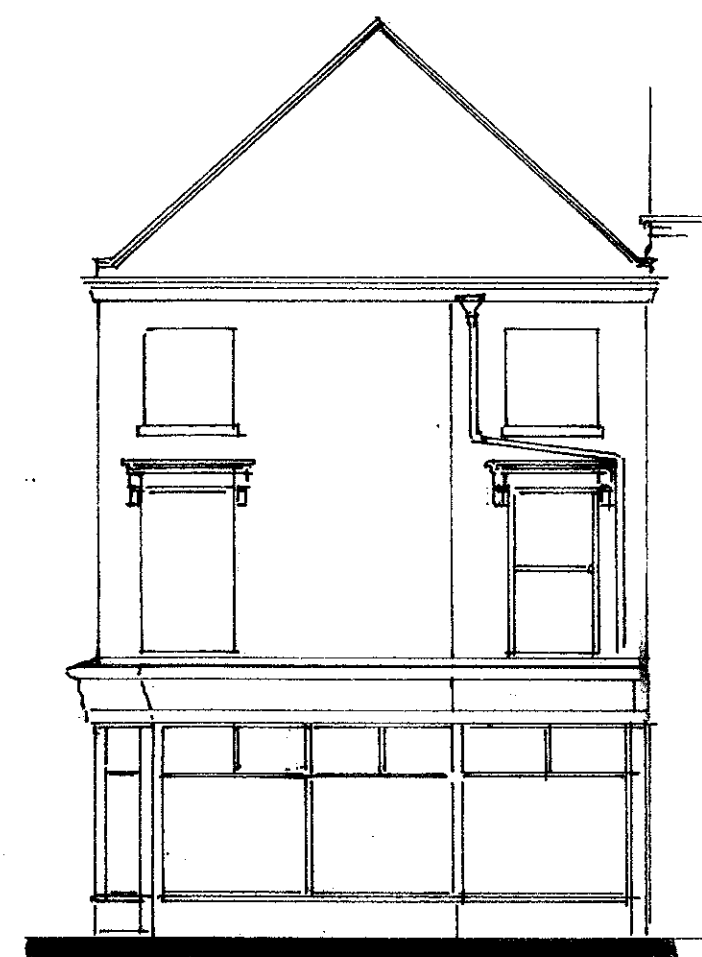


SECTION

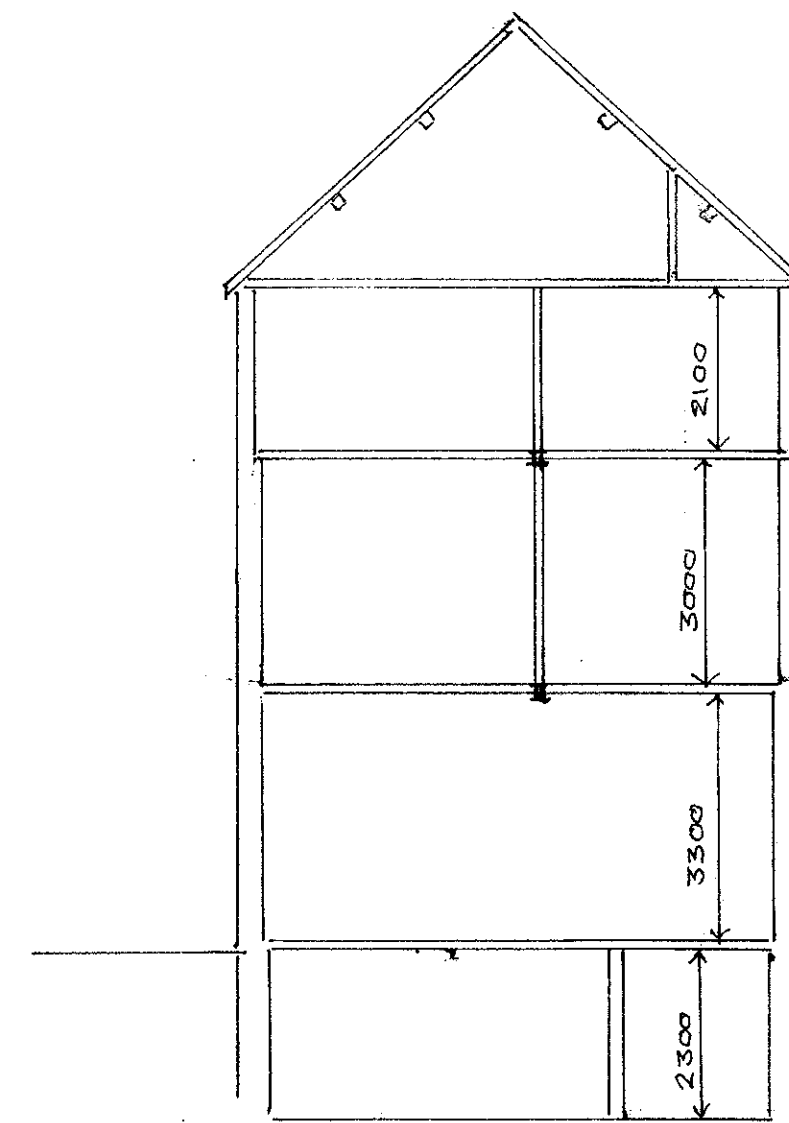


BASEMENT  
FLOOR PLAN

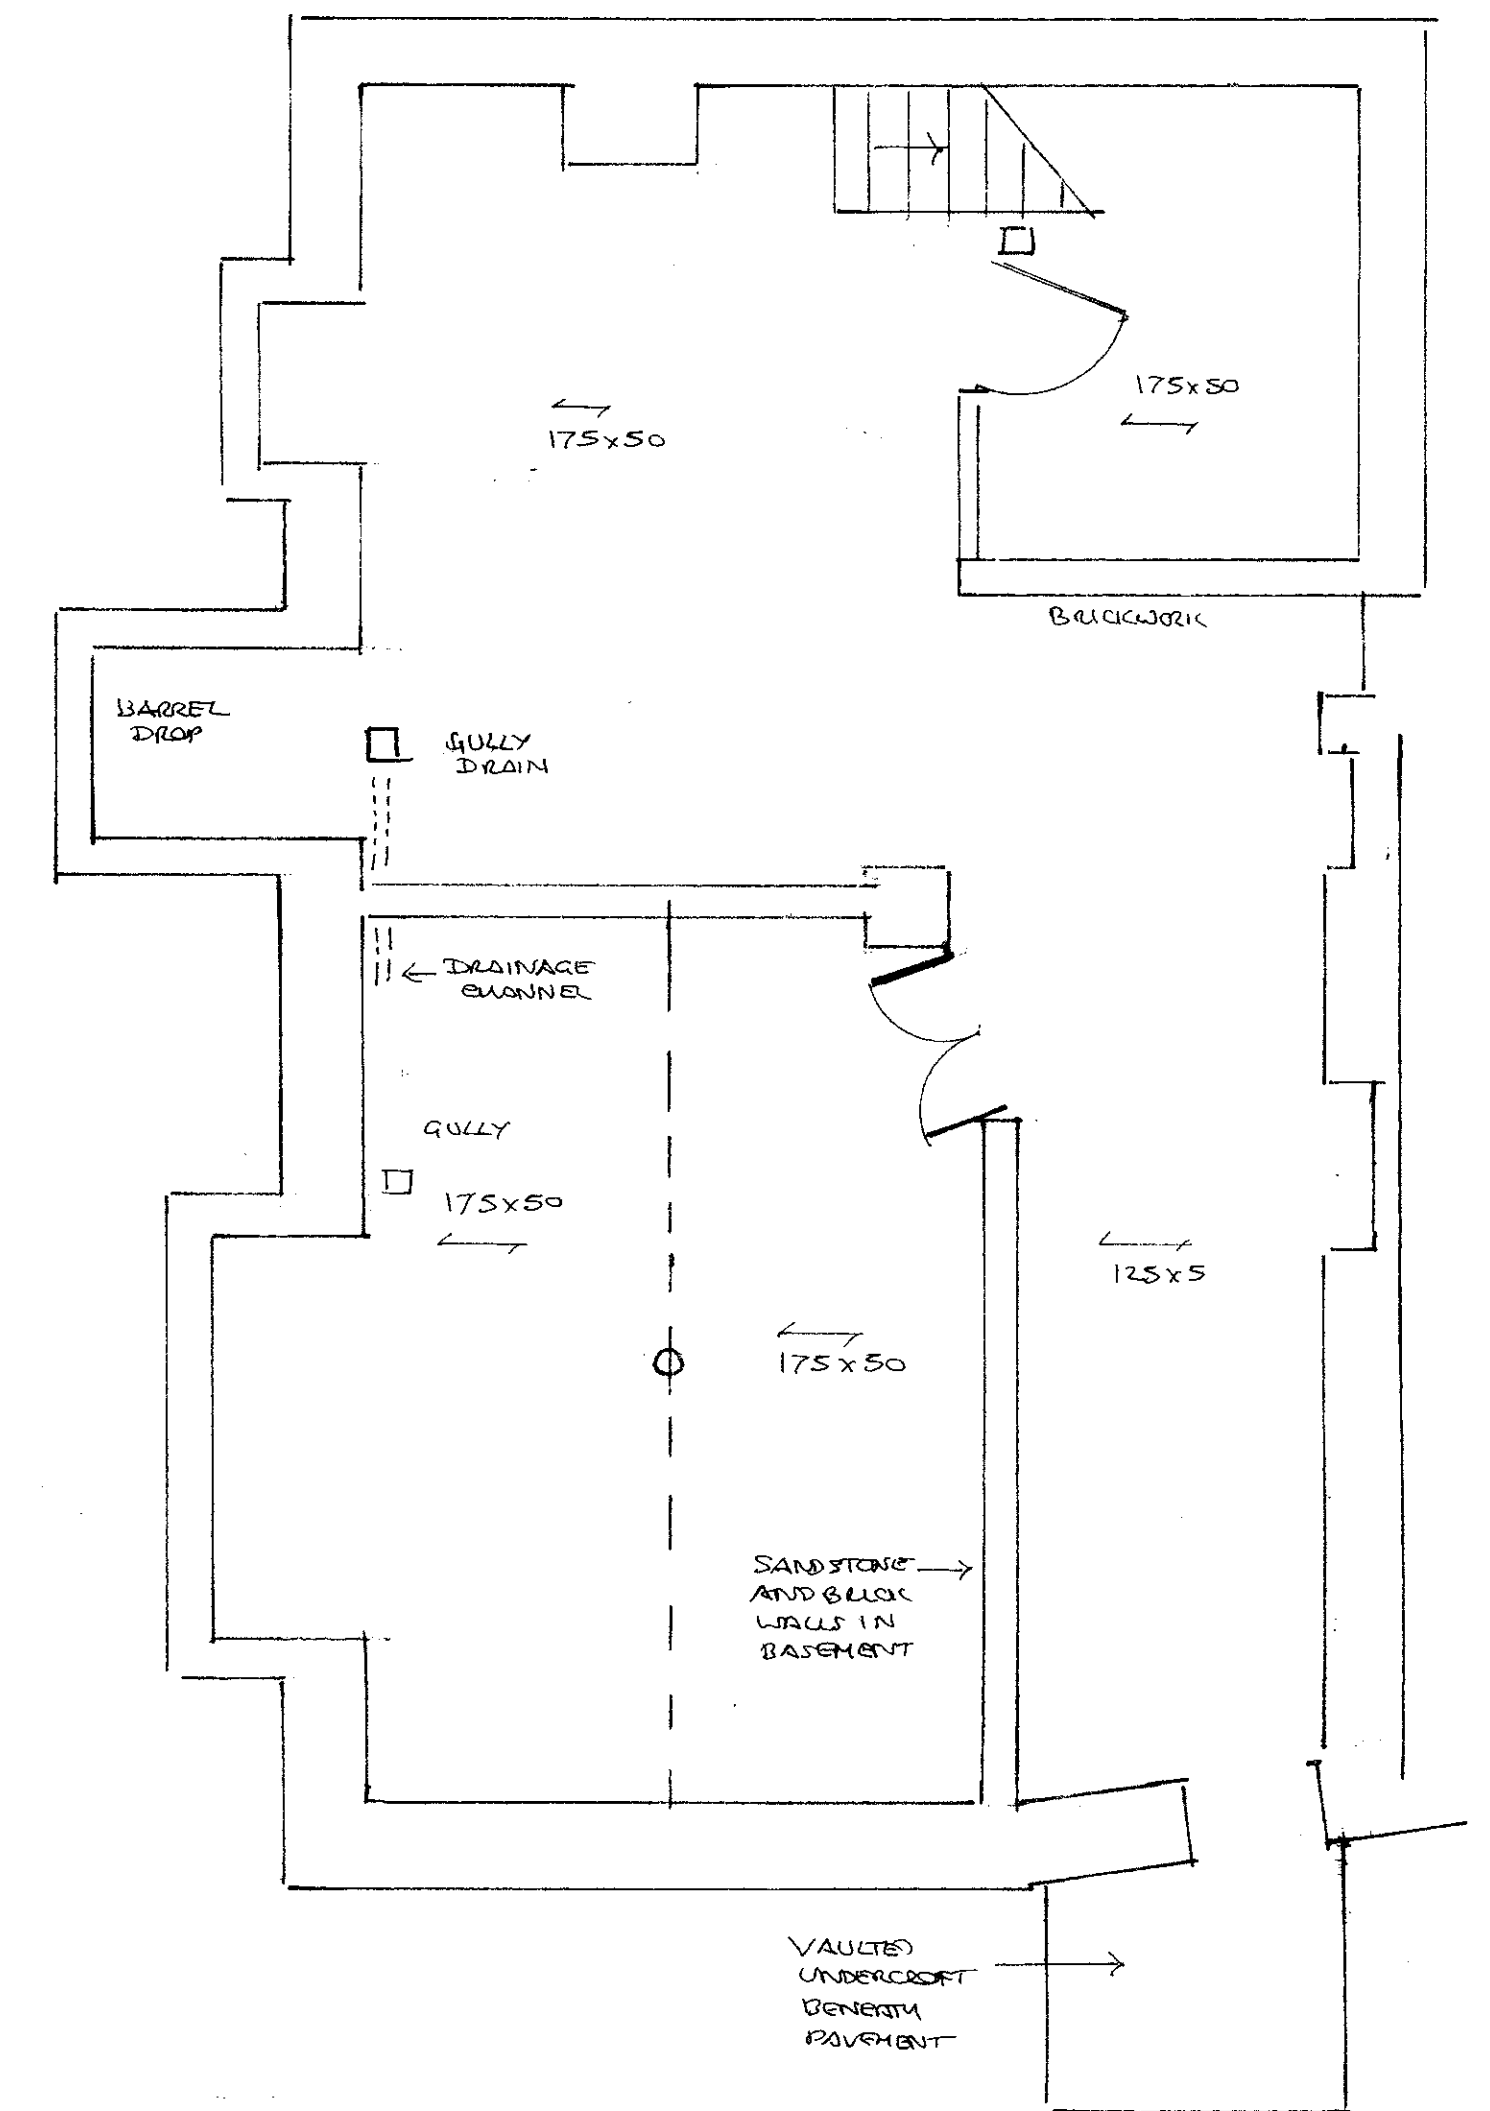


SECOND FLOOR

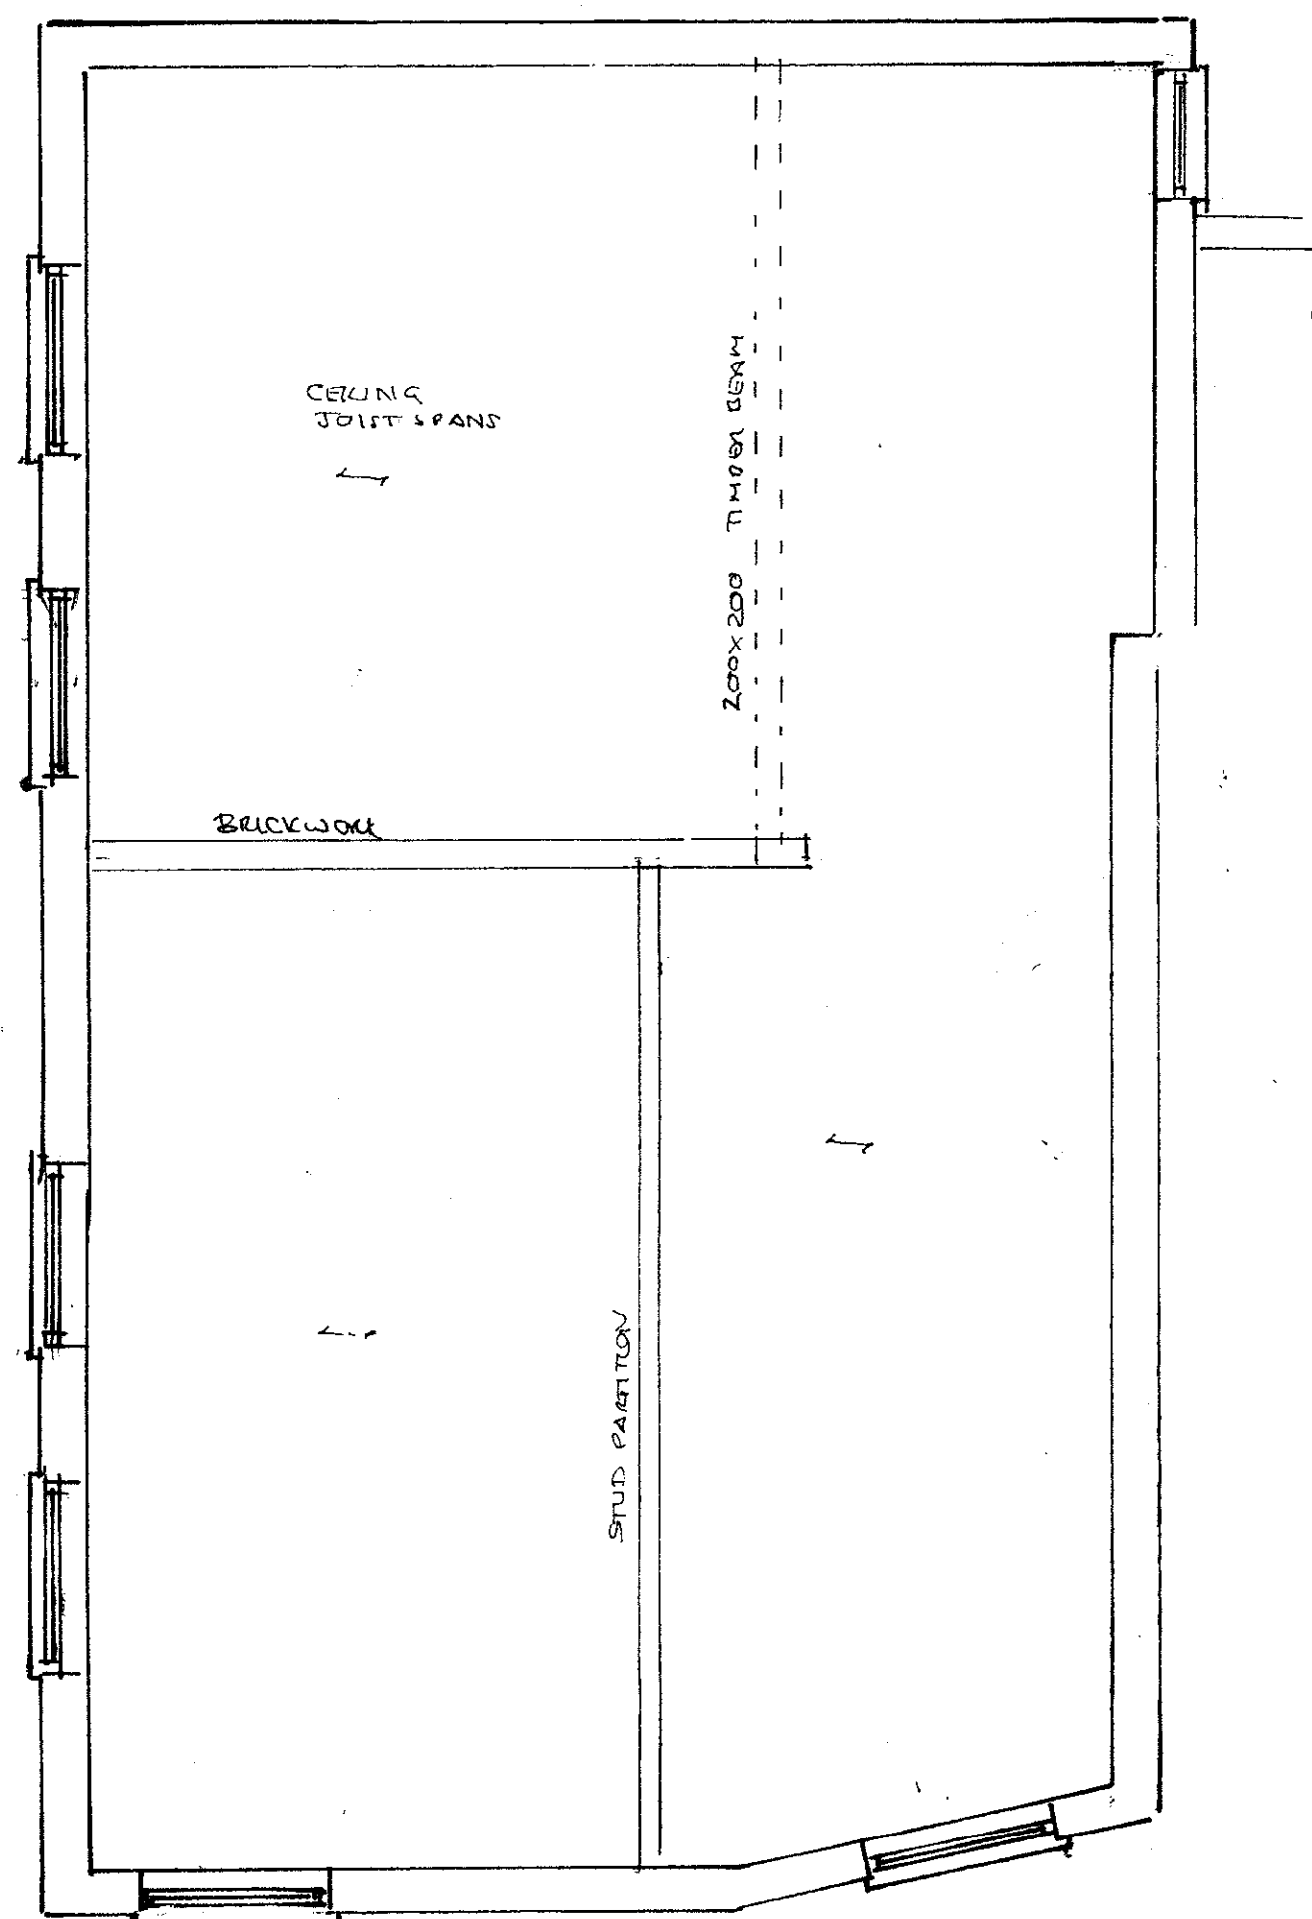

FIRST FLOOR

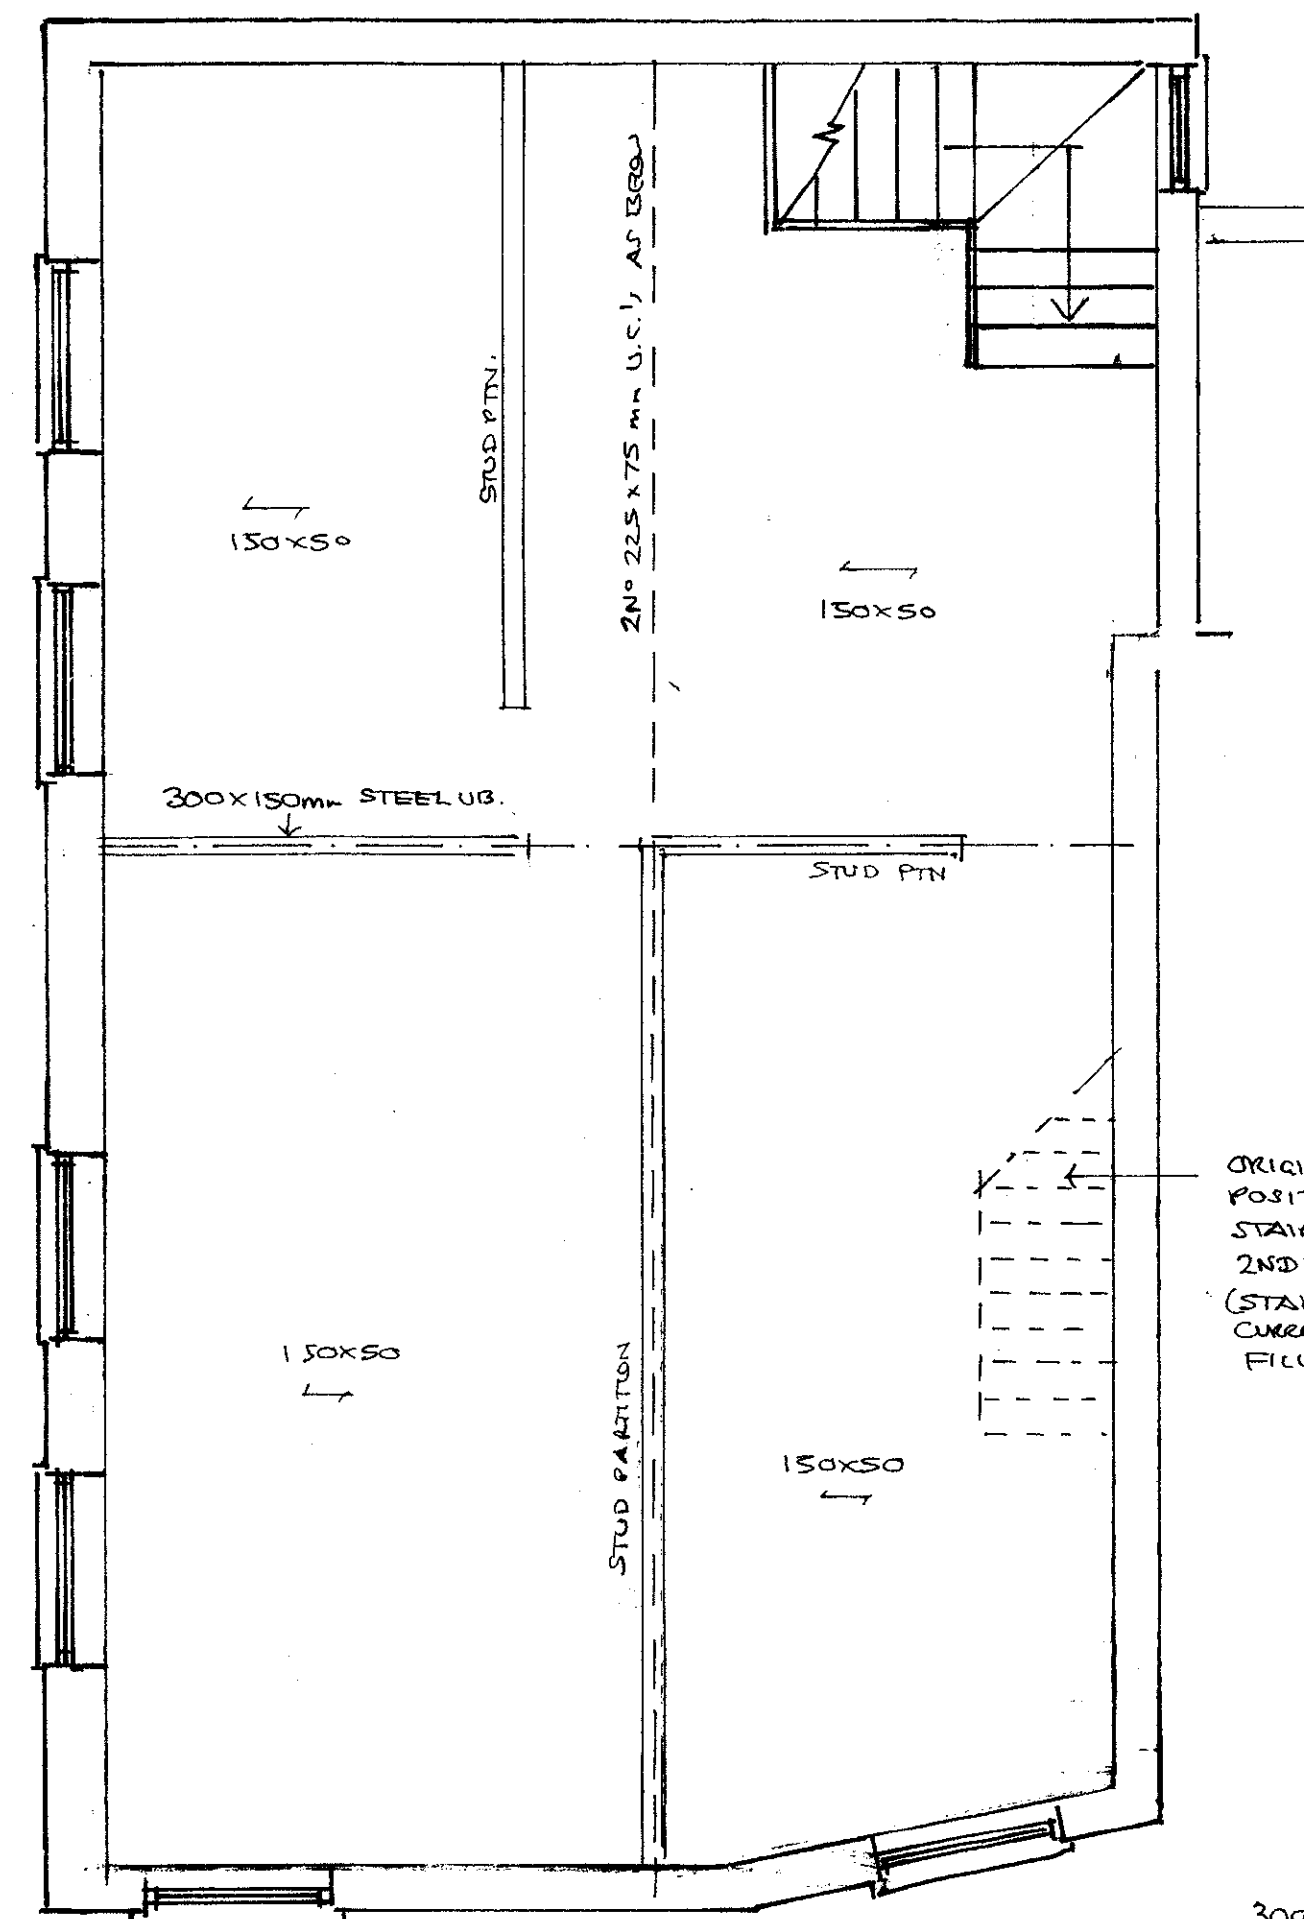

GROUND FLOOR

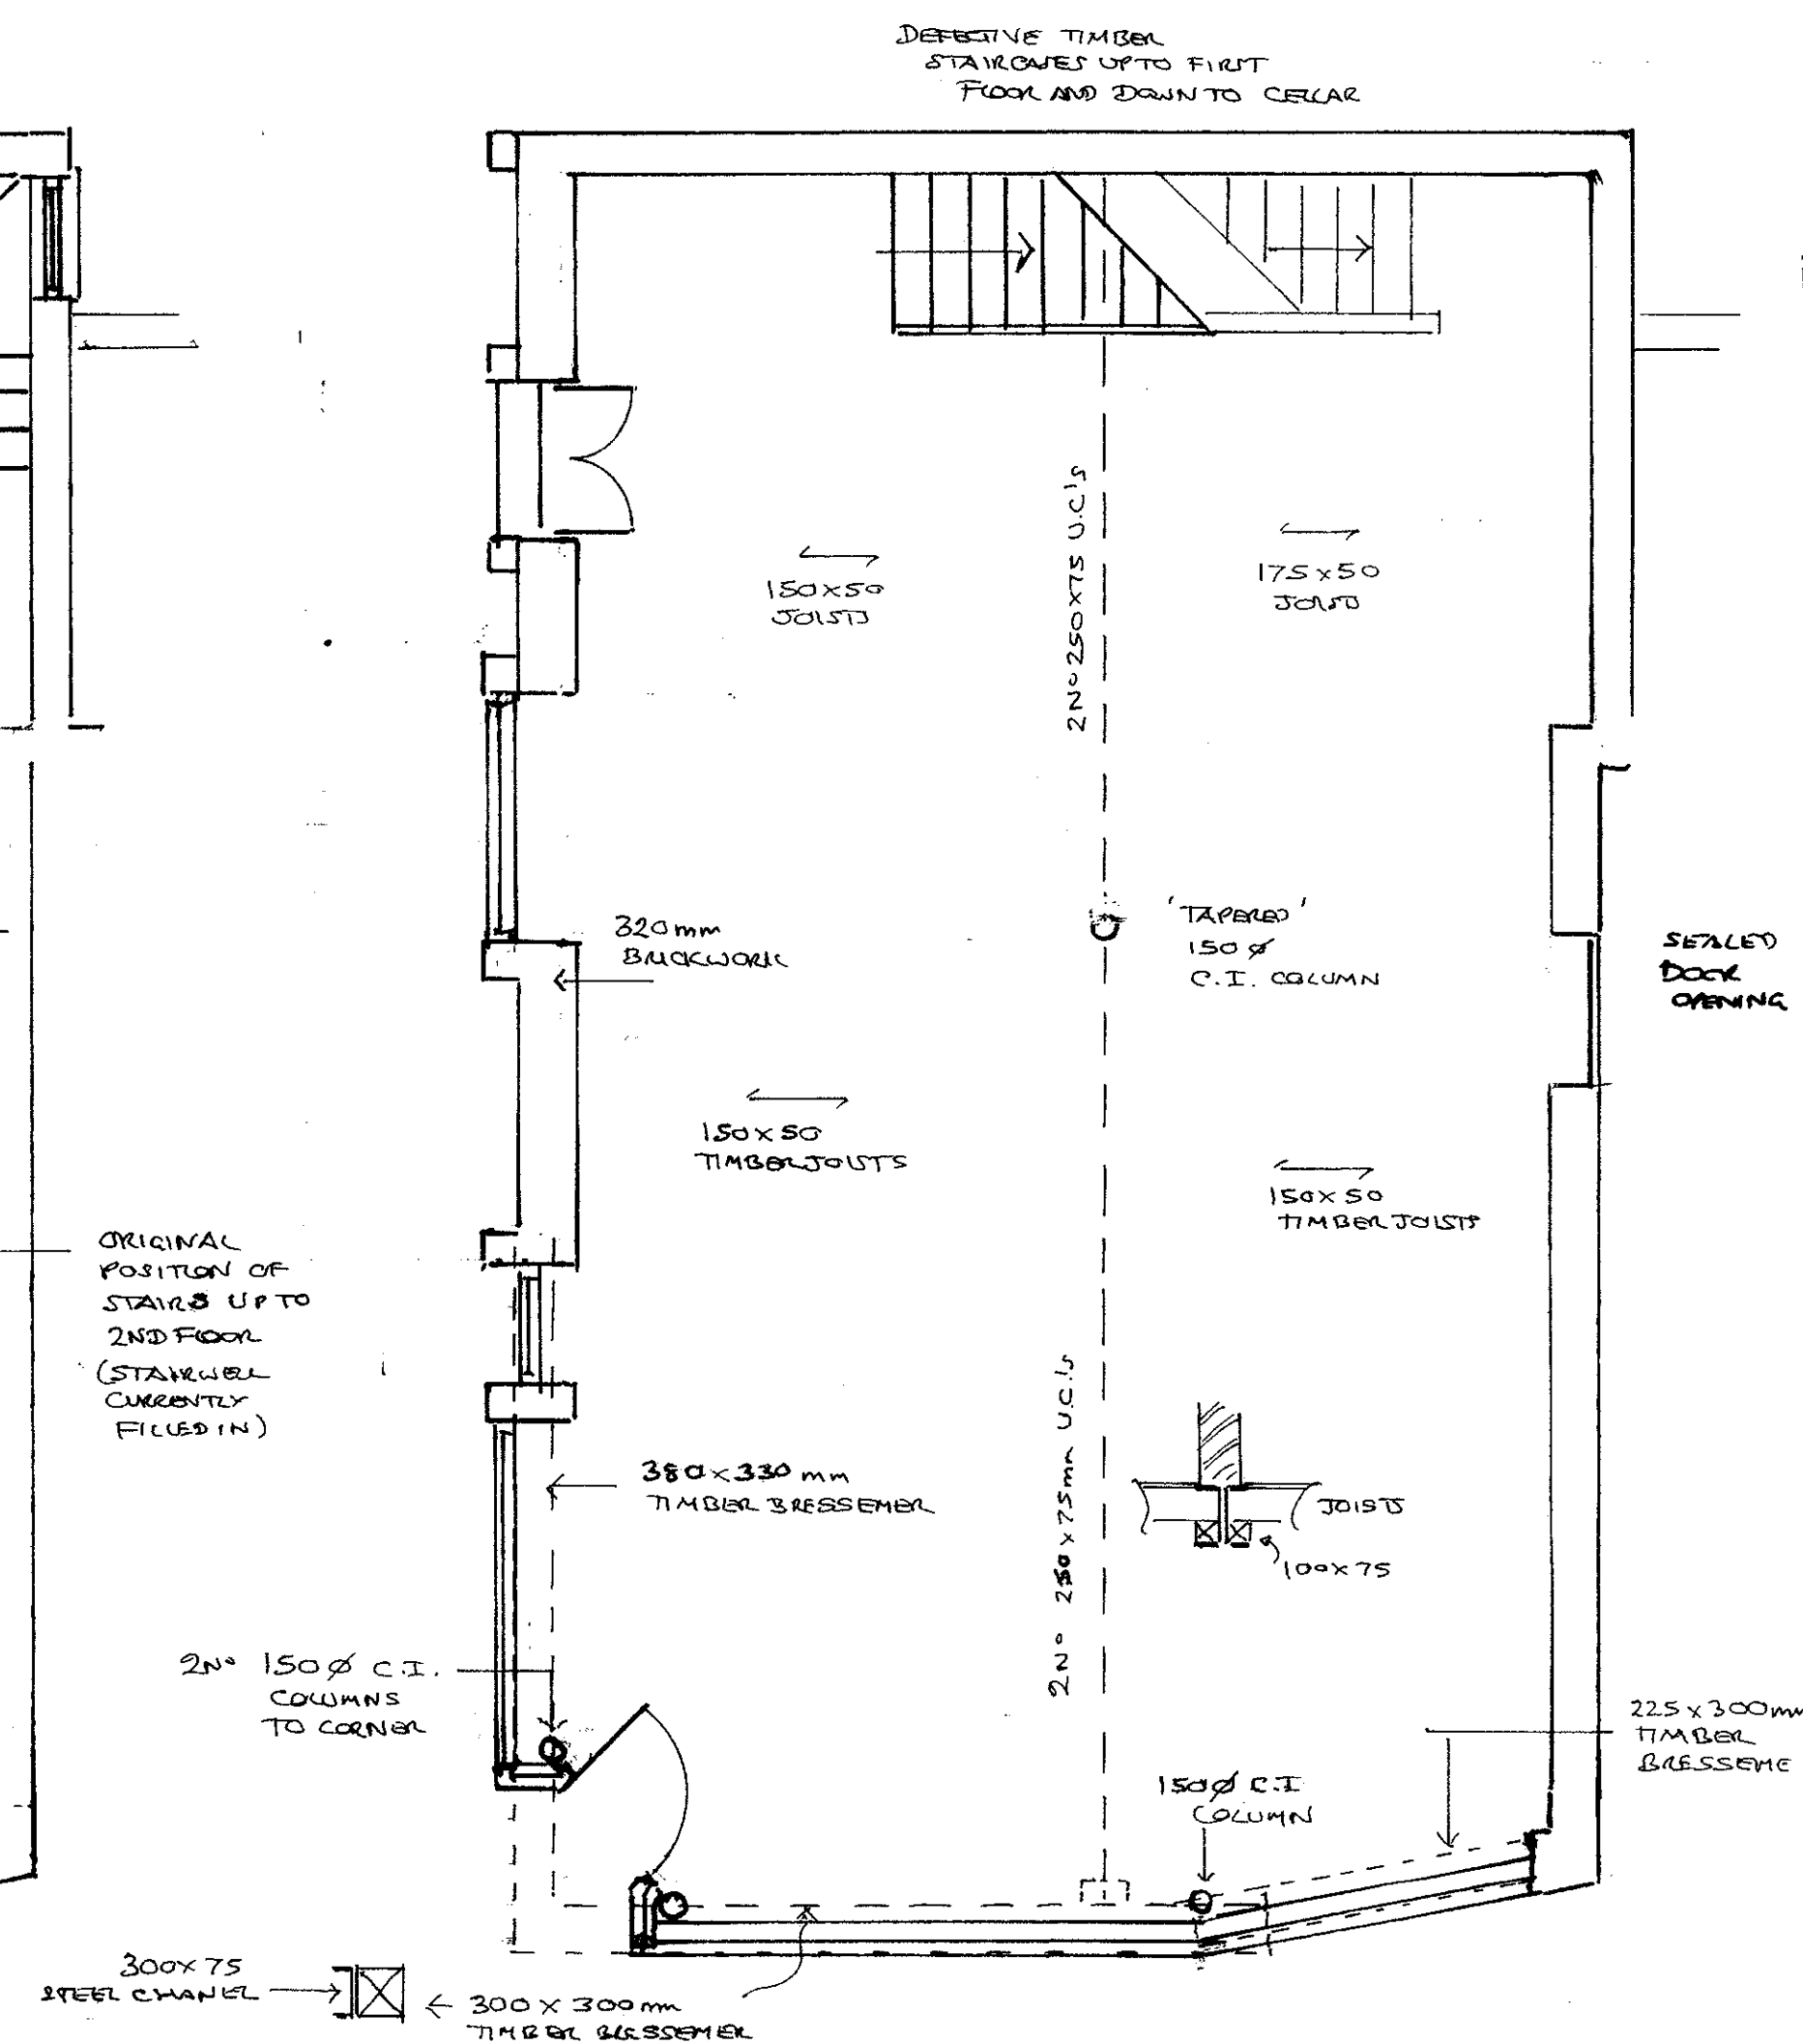

NOF 1494  
15 OCT 2010

CLIENT  
MRS SAAF MORADIAN

SCHEME  
REFURBISHMENT AND REPAIRS  
TO CONVERT PREMISES INTO  
OFF LICENCE AND 2ND APARTMENTS

ADDRESS  
60 BERRY STREET (WHITEHOUSE  
PI)  
CITY CENTRE  
LIVERPOOL L1 4JQ

DRAWING NUMBER	WB 001	REV
----------------	--------	-----

DATE	SEPT 2010	DRAWN	
SCALES	1:50 1:100	CHECKED	