


E X I S T I N G

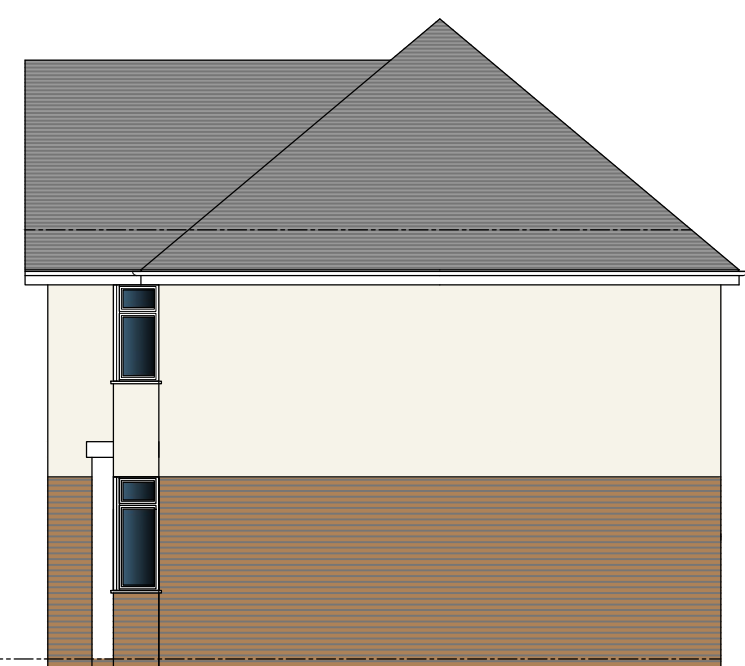


NORTH EAST ELEVATION






SOUTH EAST ELEVATION



NORTH WEST ELEVATION

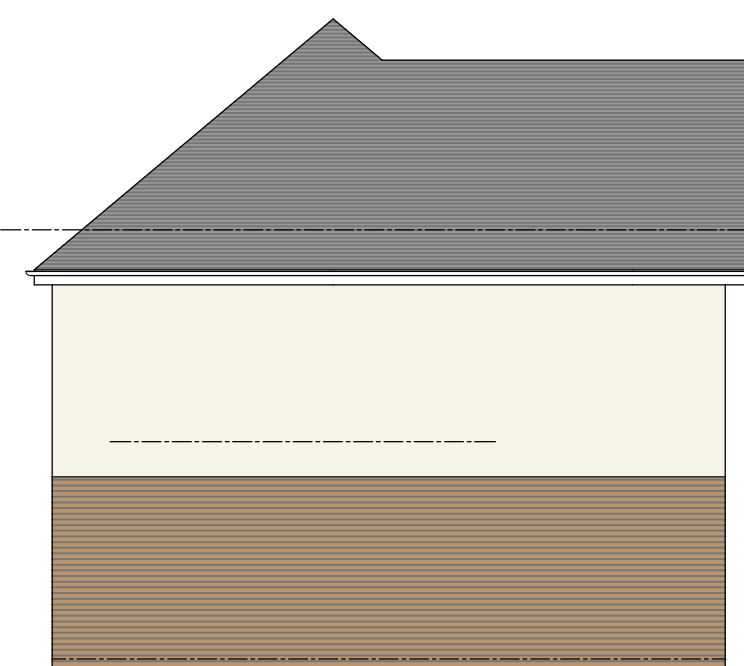


SOUTH WEST ELEVATION

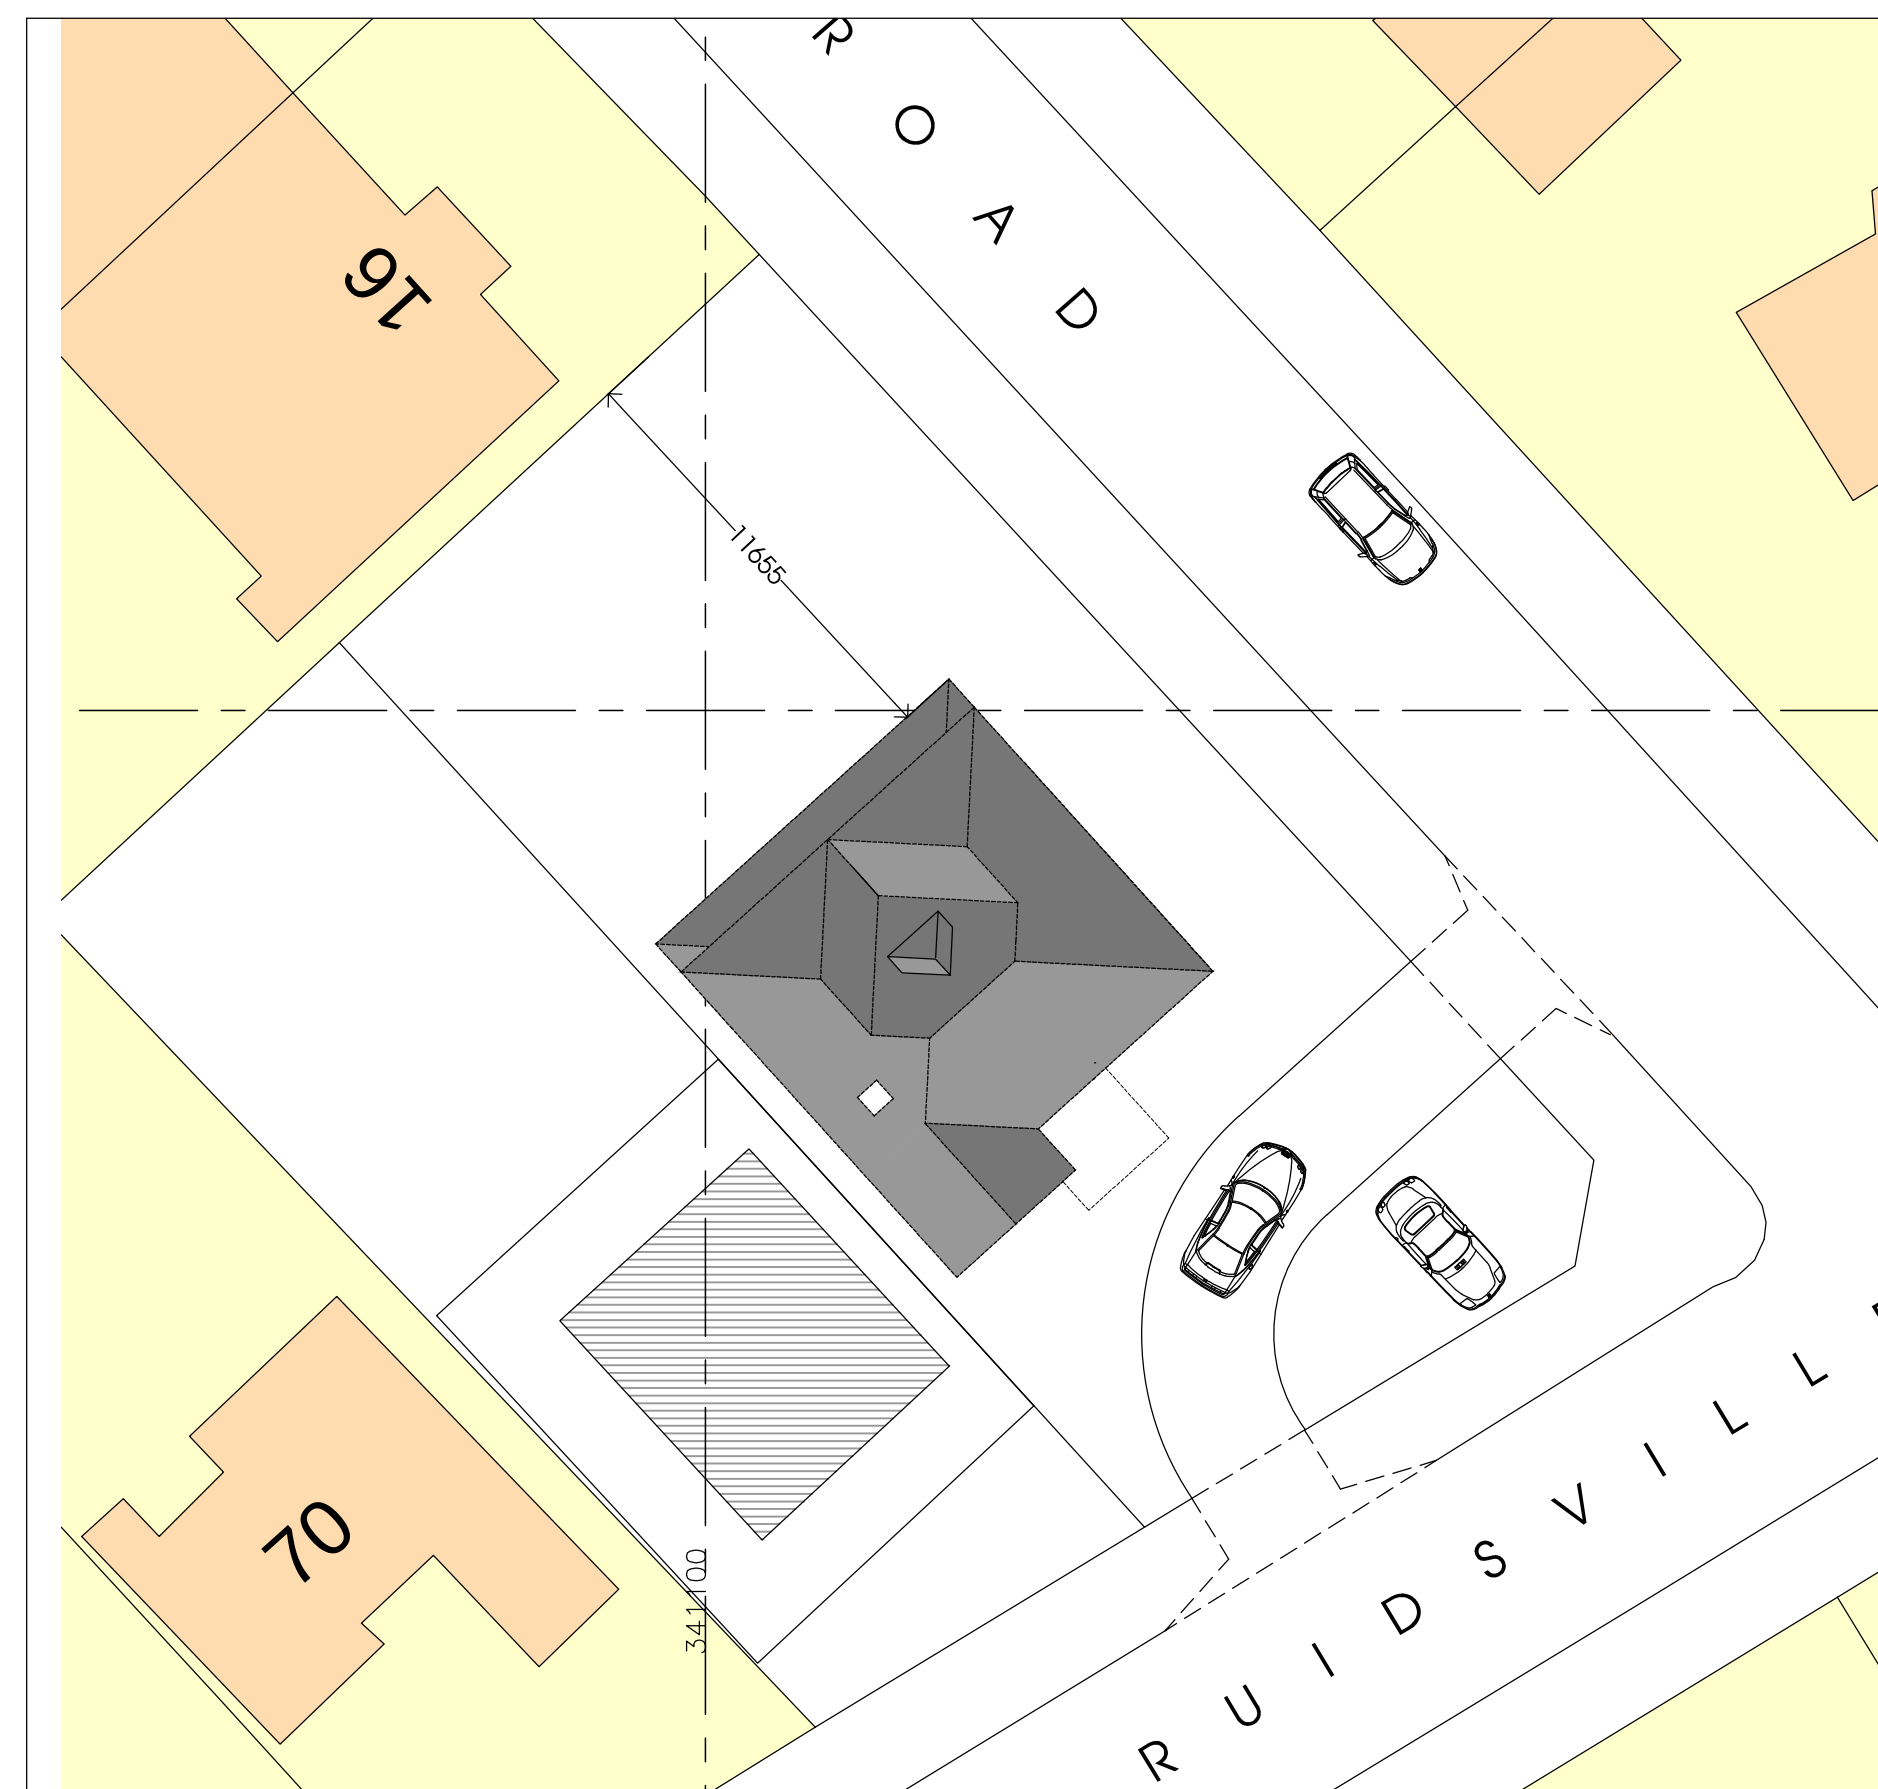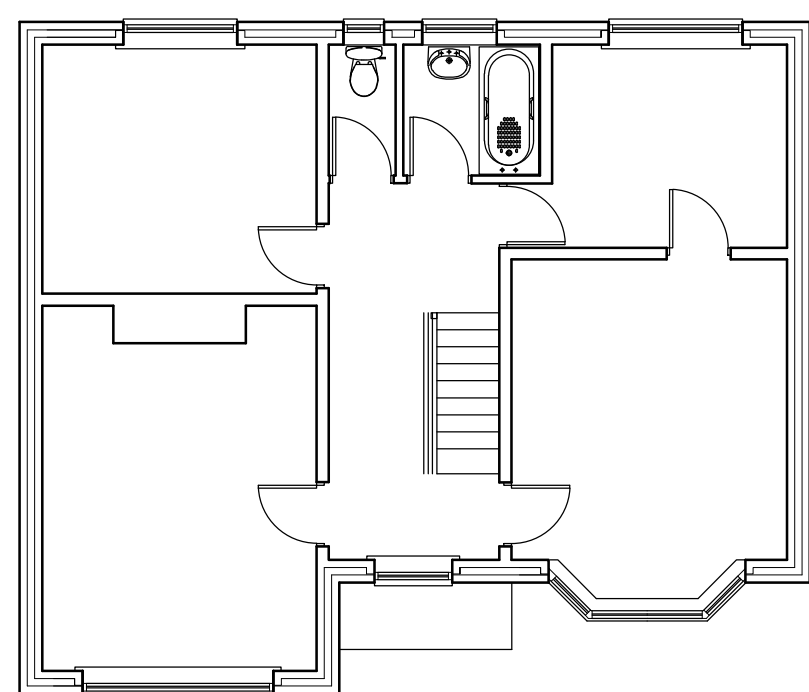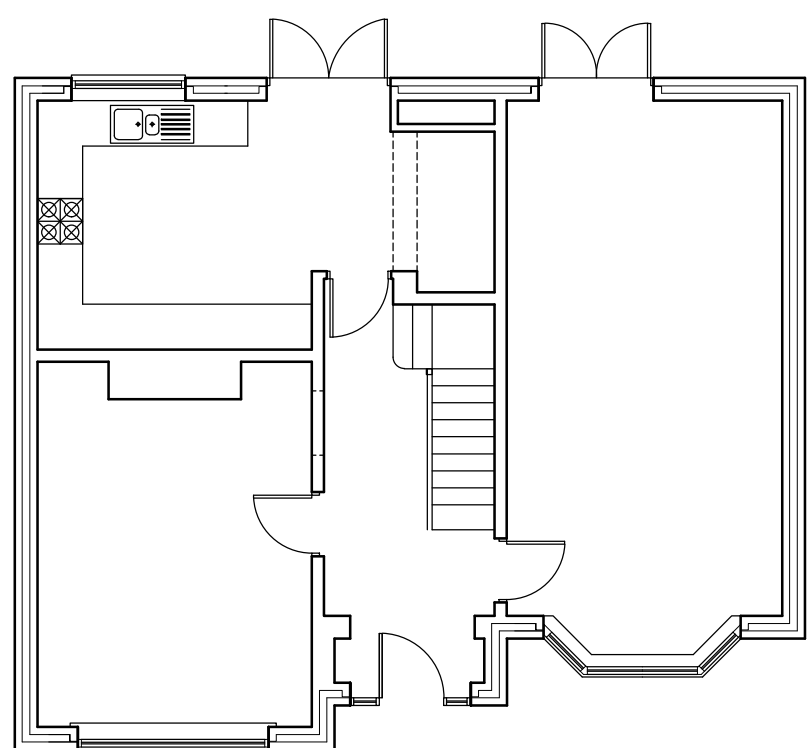

SITE PLAN SCALE 1:200




NORTH WEST ELEVATION

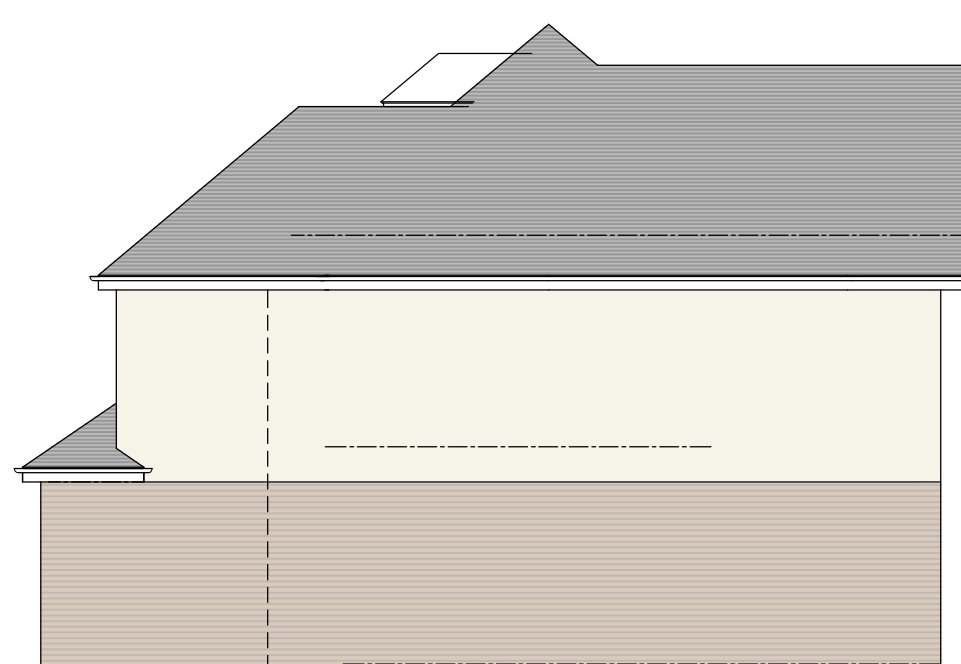


SOUTH WEST ELEVATION




SOUTH EAST ELEVATION

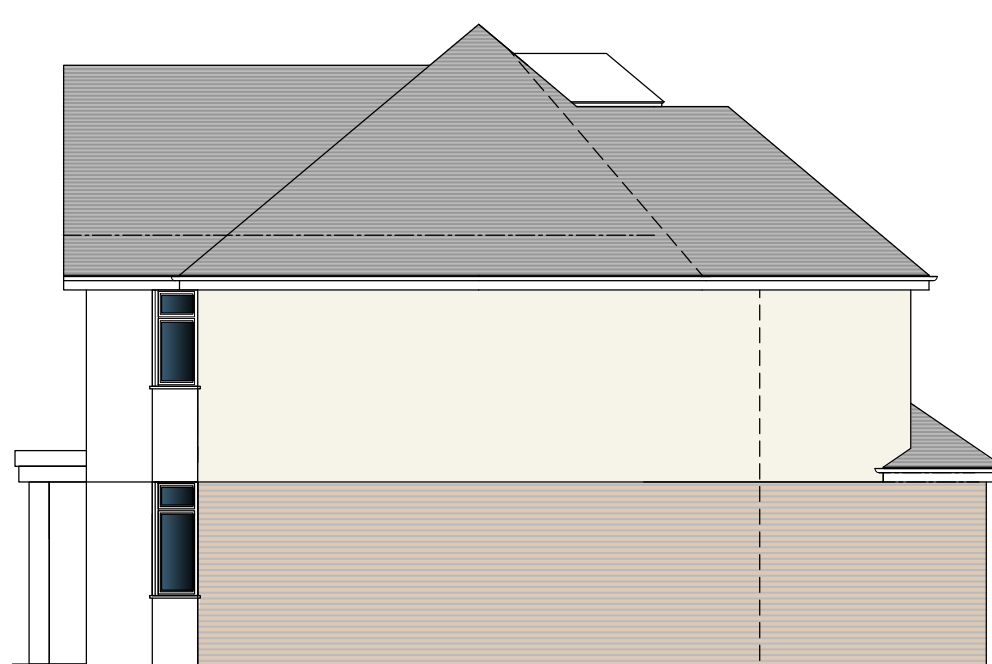


NORTH EAST ELEVATION

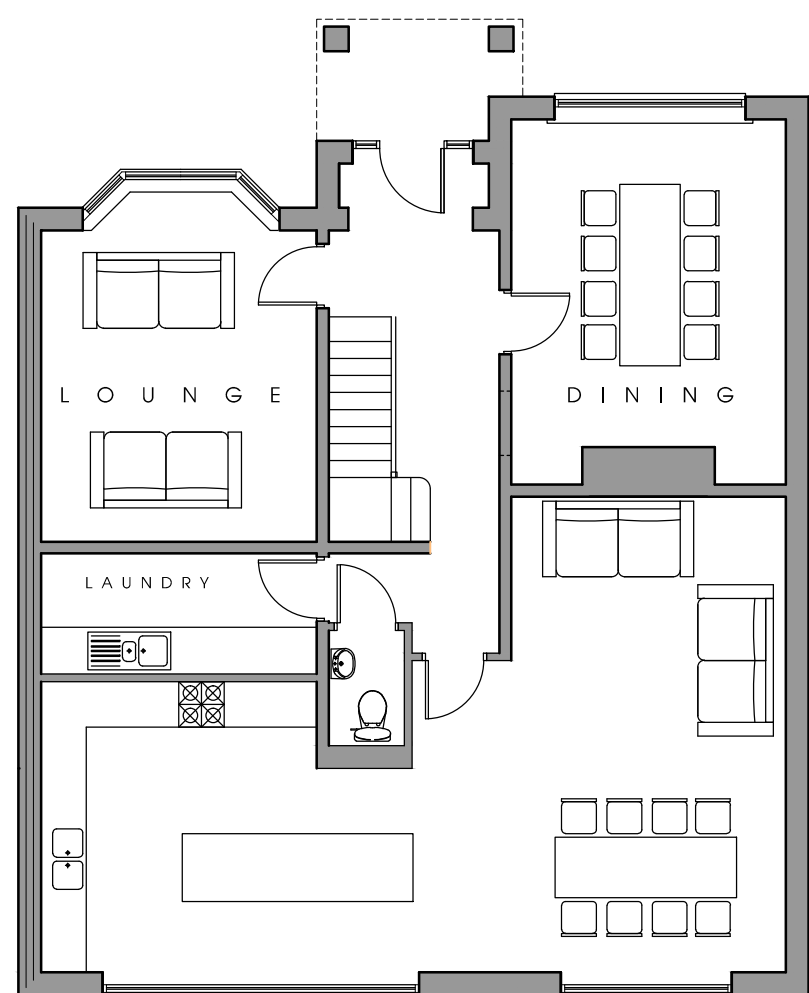


GROUND FLOOR PLAN

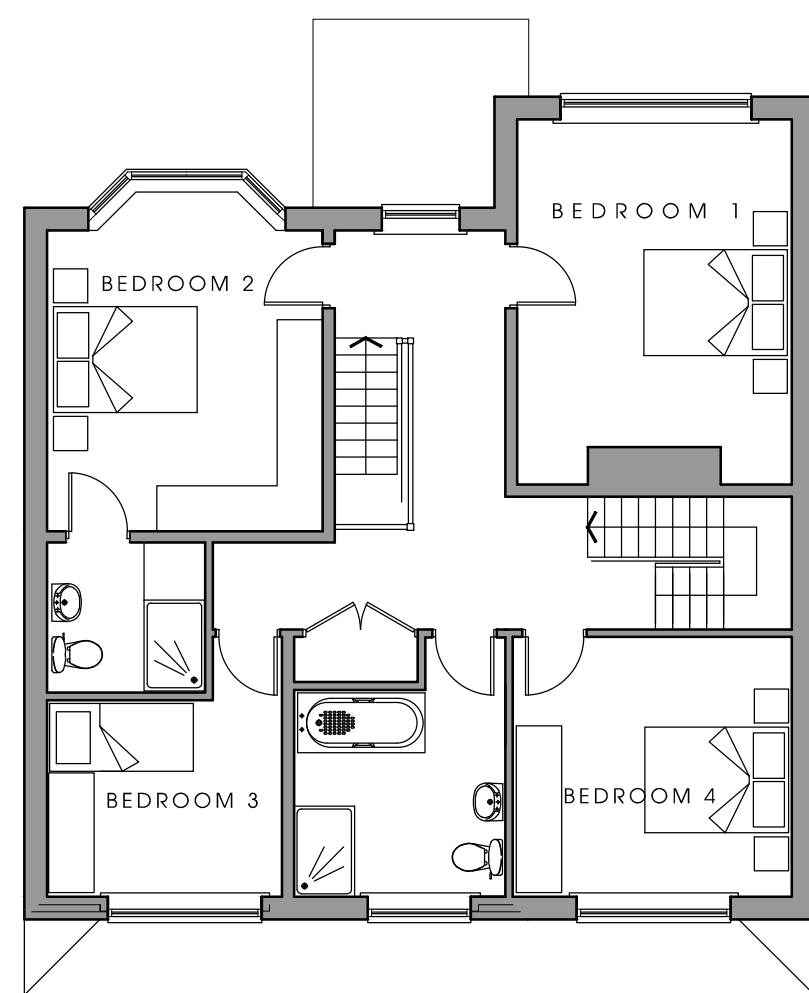


FIRST FLOOR PLAN

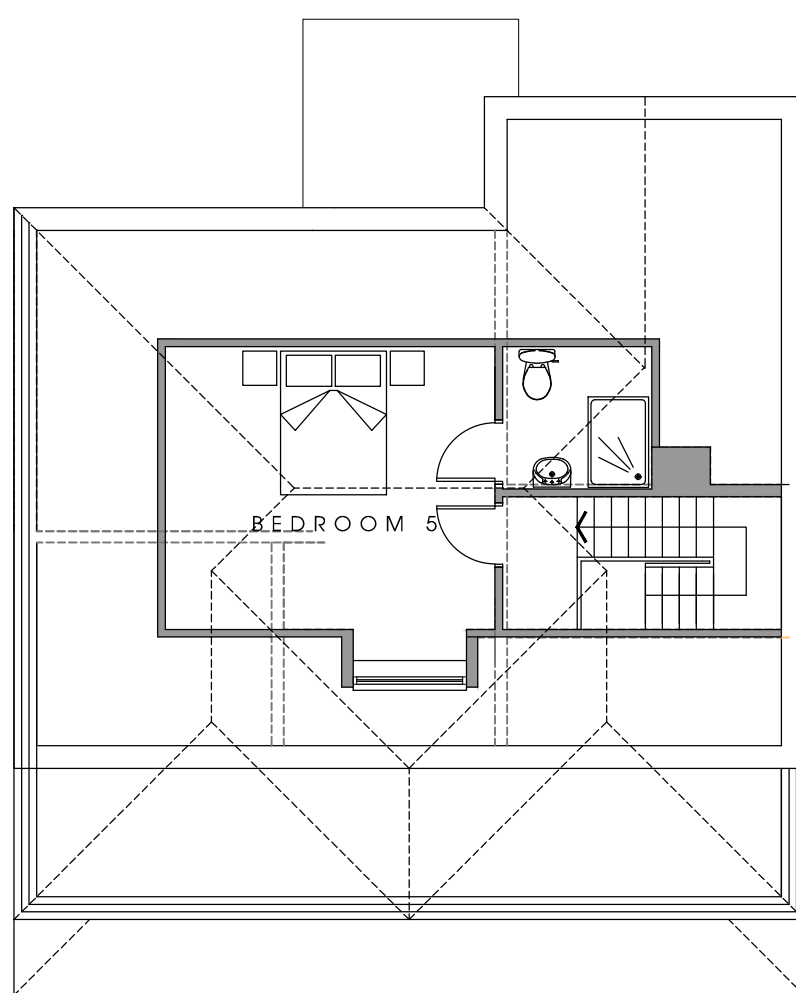

SECOND FLOOR PLAN

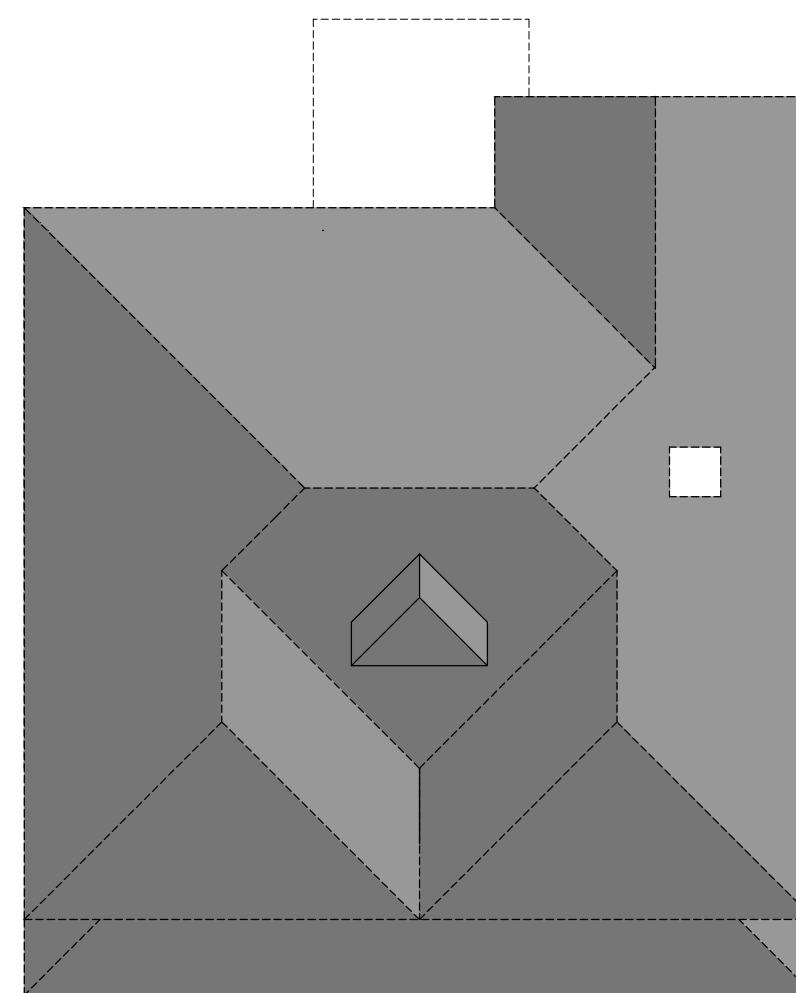

R O O F P L A N

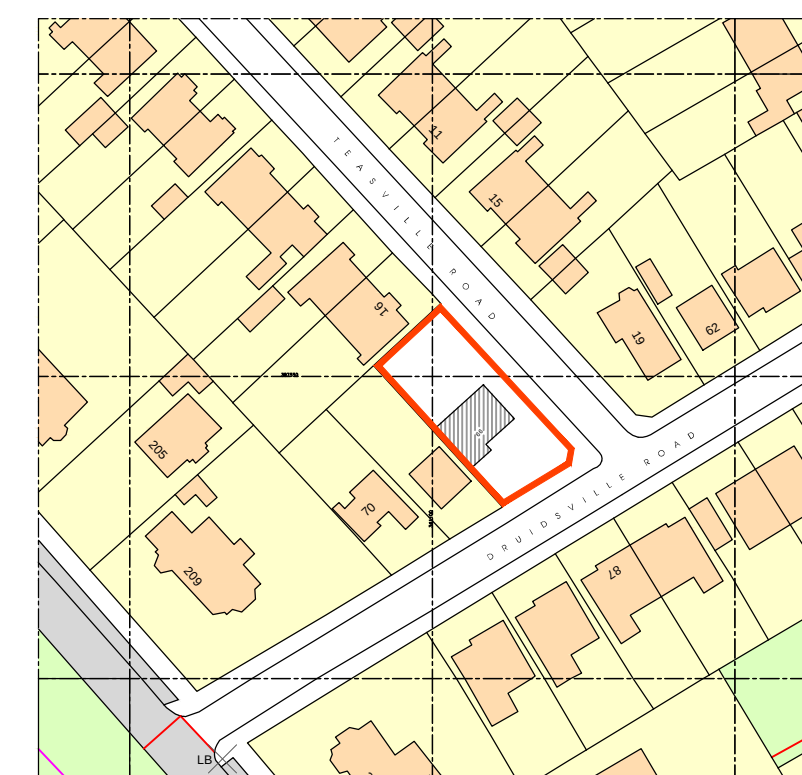

LOCATION PLAN
SCALE 1:1250

P R O P O S E D

REV	REVISIONS	BY	CHKD	DATE
© PROTECTED BY THE COPYRIGHT DESIGNS & PATENT ACT 1988				
CLIENT				
SITE				
PROPOSED TWO STOREY EXTENSION 66 DRUIDSVILLE ROAD LIVERPOOL L18 3EW				
TITLE				
PLANS AND ELEVATIONS AS EXISTING AND PROPOSED (ALTERNATIVE)				
RL HORWICH ARCHITECTS 15 RIMMERS AVENUE FORMBY MERSEYSIDE L37 7AR TEL 01704 879200				
DRAWN RLH	CHECKED	PRINCIPLE SCALE 1:100 @A1	DATE 11/07/2016	REVISION
DRAWING NO.		1603-L10-09		