




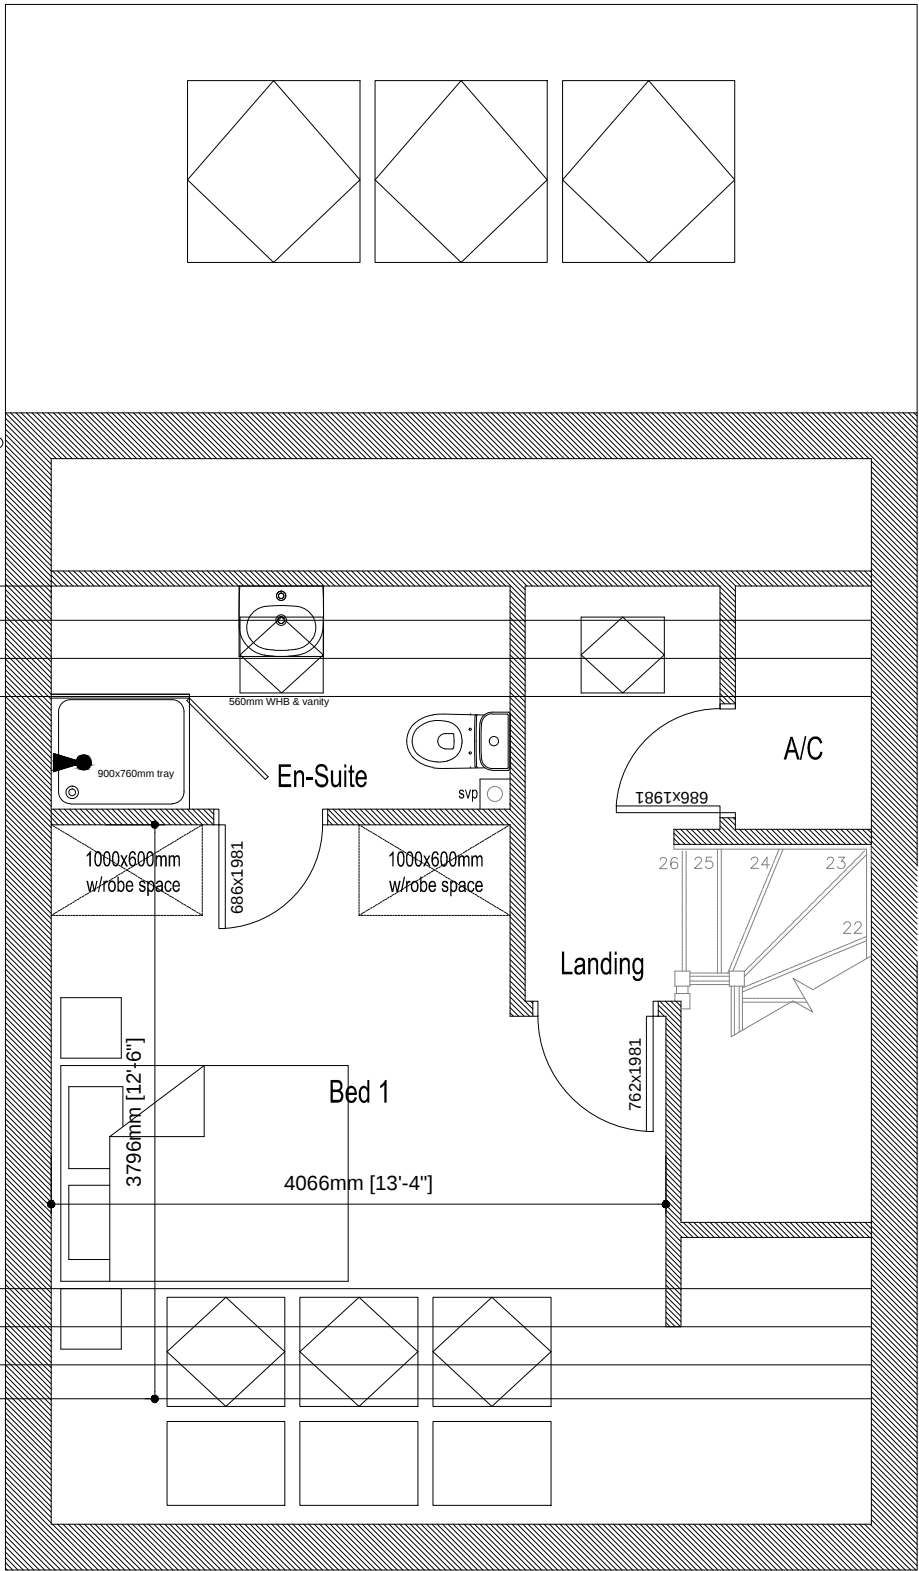

Second Floor Plan
Scale 1:50

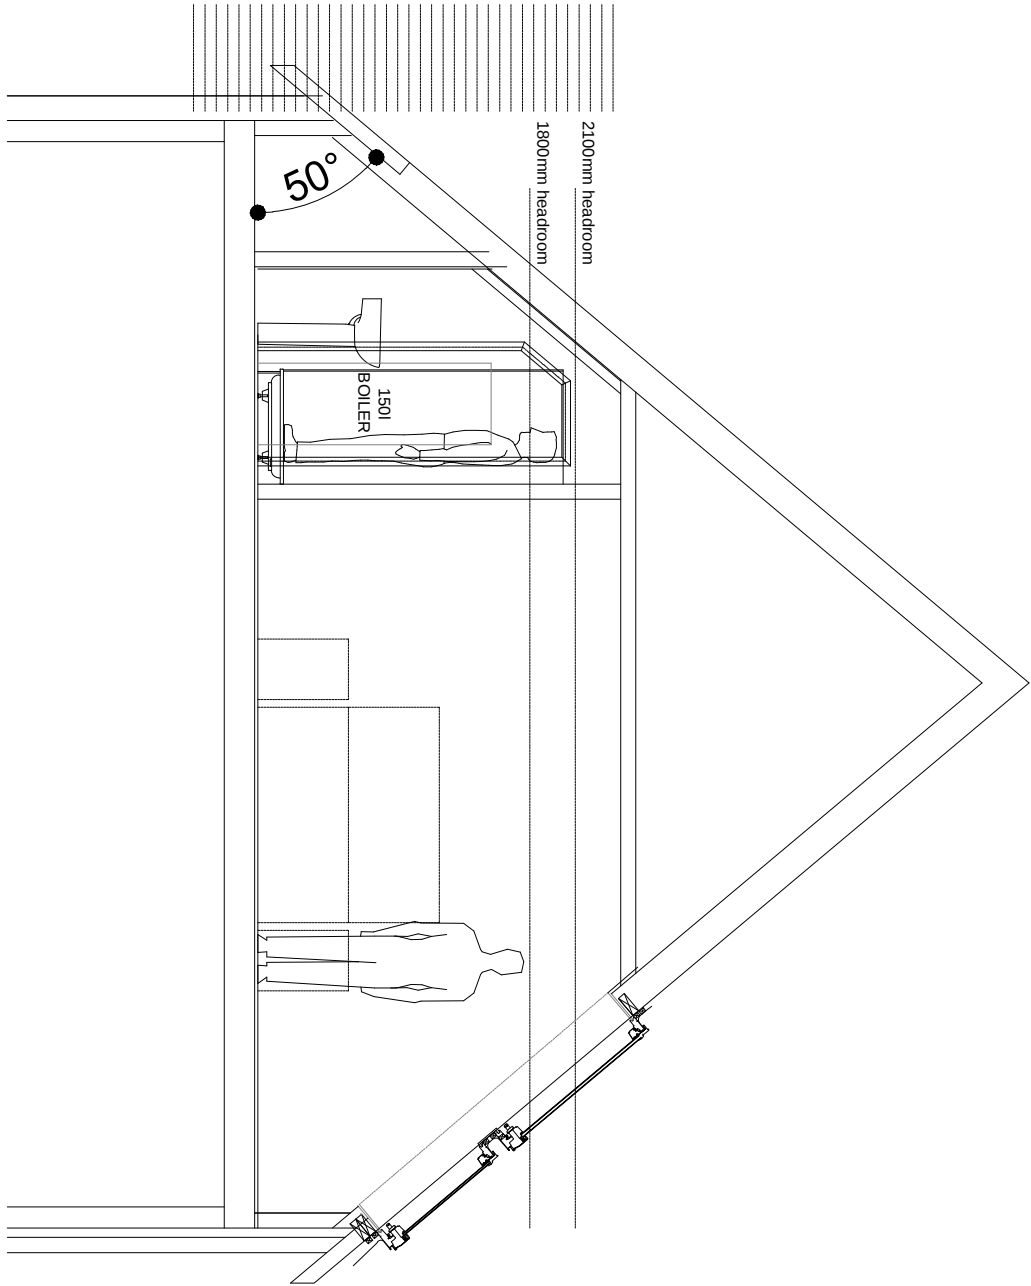

The Dunham (Bay)	
Old Ref :	Longford Room-in-Roof
Gross Area :	1184 sqft
Ground Floor :	523 sqft
First Floor :	385 sqft
Second Floor :	276 sqft
Circulation :	145 sqft
Net to Gross	12 %
All Areas and dimensions are taken to STRUCTURAL FINISH.	

 

The Dunham (Bay)

(1184sqft)



COUNTRYSIDE
Places People Love

Countryside Properties (UK) Limited
Regeneration North
600 Lakeside Drive
Centre Park
Warrington WA1 1RW
Tel: 01925 248900 Fax: 01925 248901
www.countryside-properties.com

site: **Countryside Properties
Regeneration North
2014 Range**

title: **The Dunham (Bay)
Second Floor Plan**



FS 53054 ISO 9001:2008
EMS 61920 ISO 14001:2004

drawn by: **AC**

checked:

scale: **1:50**
@A3

date: **Sept 2014**

drawing no: **DUN-B(14)-03**

sheet no:

revision: **-**