



Front Elevation

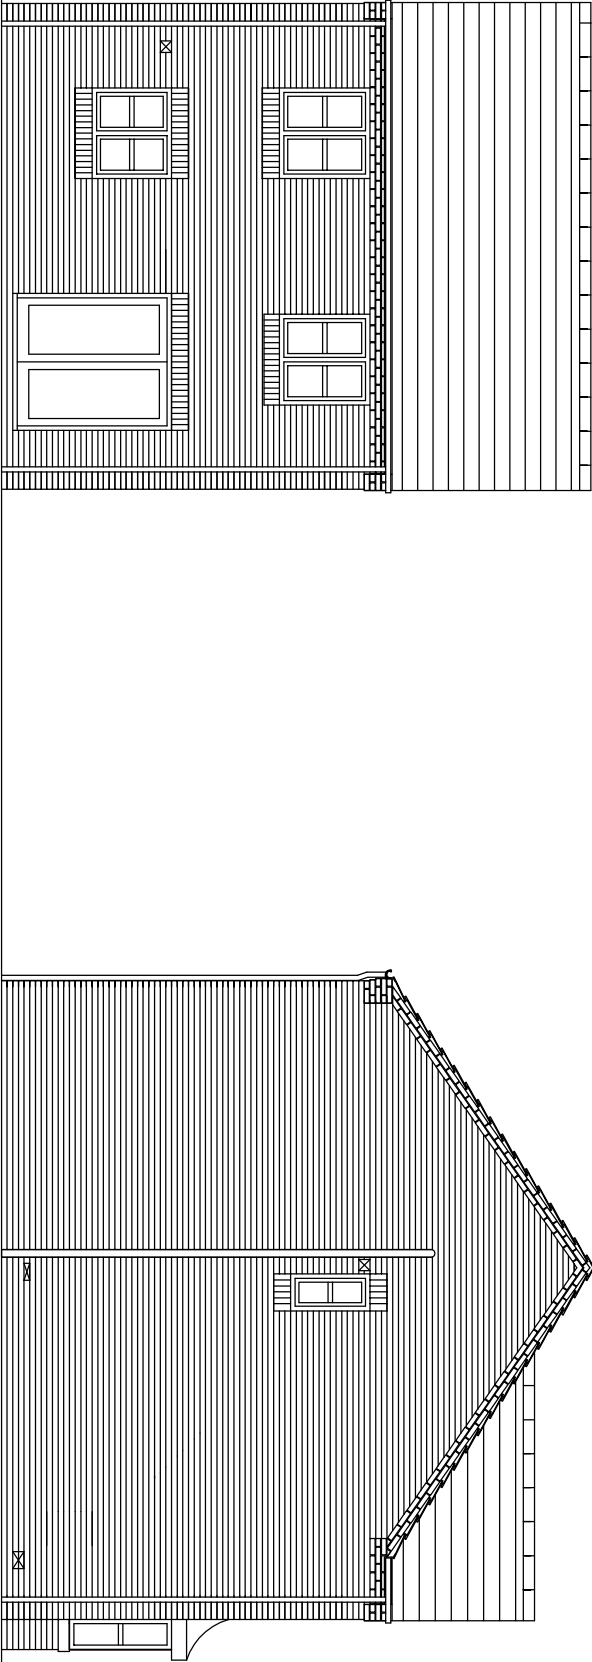

Rear Elevation

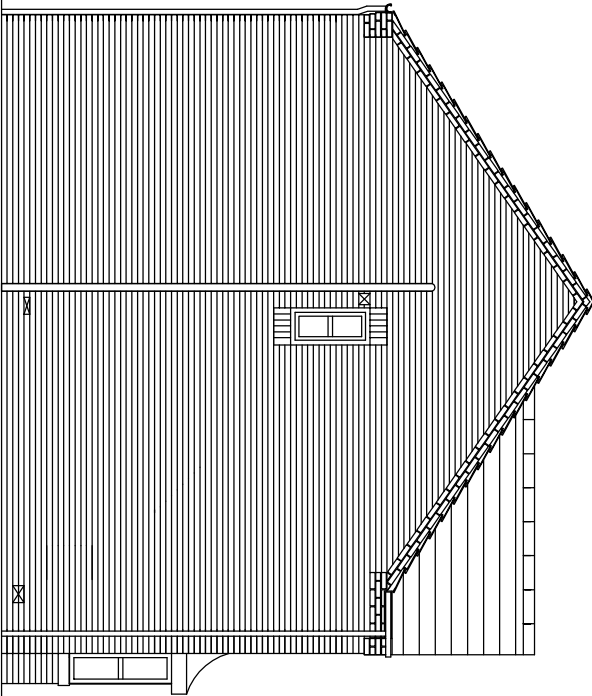

Side Elevation

REV	DESCRIPTION	DATE	INT

Morris Homes (Group) Limited
Mortland House
Aitincham Road
Wilmslow
Cheshire SK9 5NW
Tel: (01625) 544 444
Fax: (0845) 833 1845



Job: 178
GREENHILL NURSERY, LIVERPOOL

Dwg 178
DUNHAM 2 HOUSE TYPE
ELEVATIONS

date	drawn	checked	scale	dwg no	rev
02/07/14	SJM		1:100 @ A3	NZ76/PIHTDUN01	-