




Proposed Basement Floor Plan
(Scale 1:50)

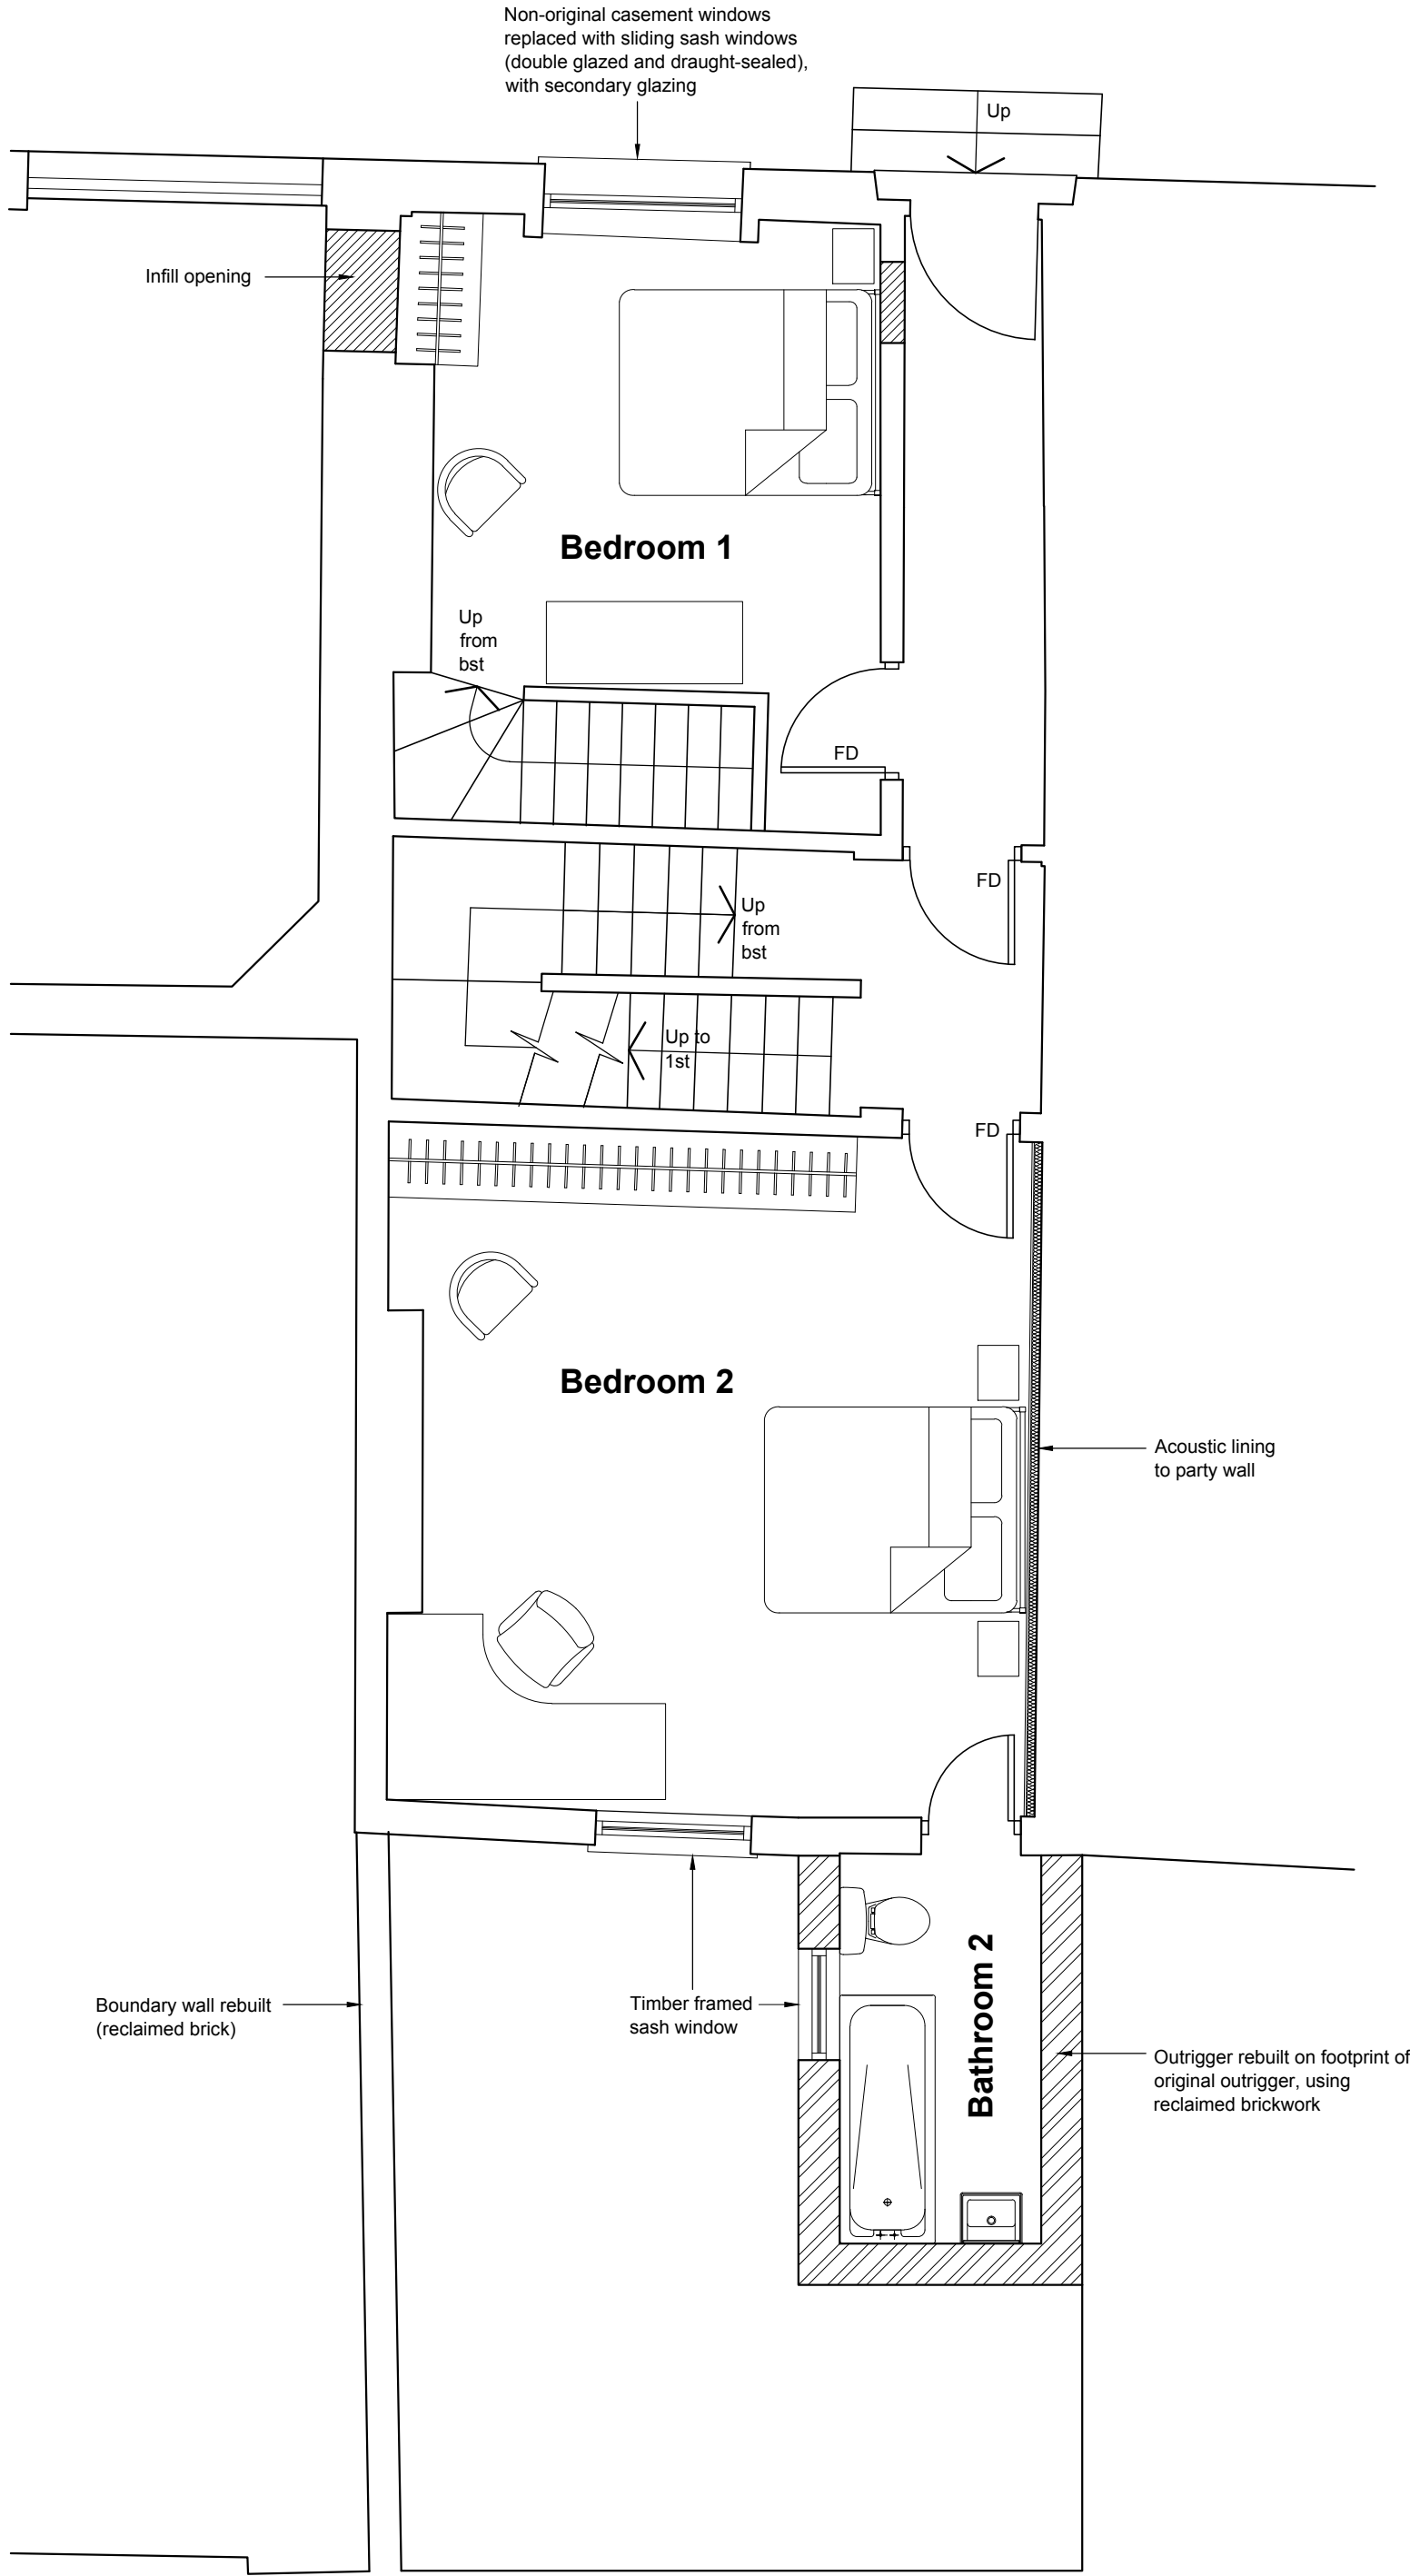

Proposed Ground Floor Plan
(Scale 1:50)

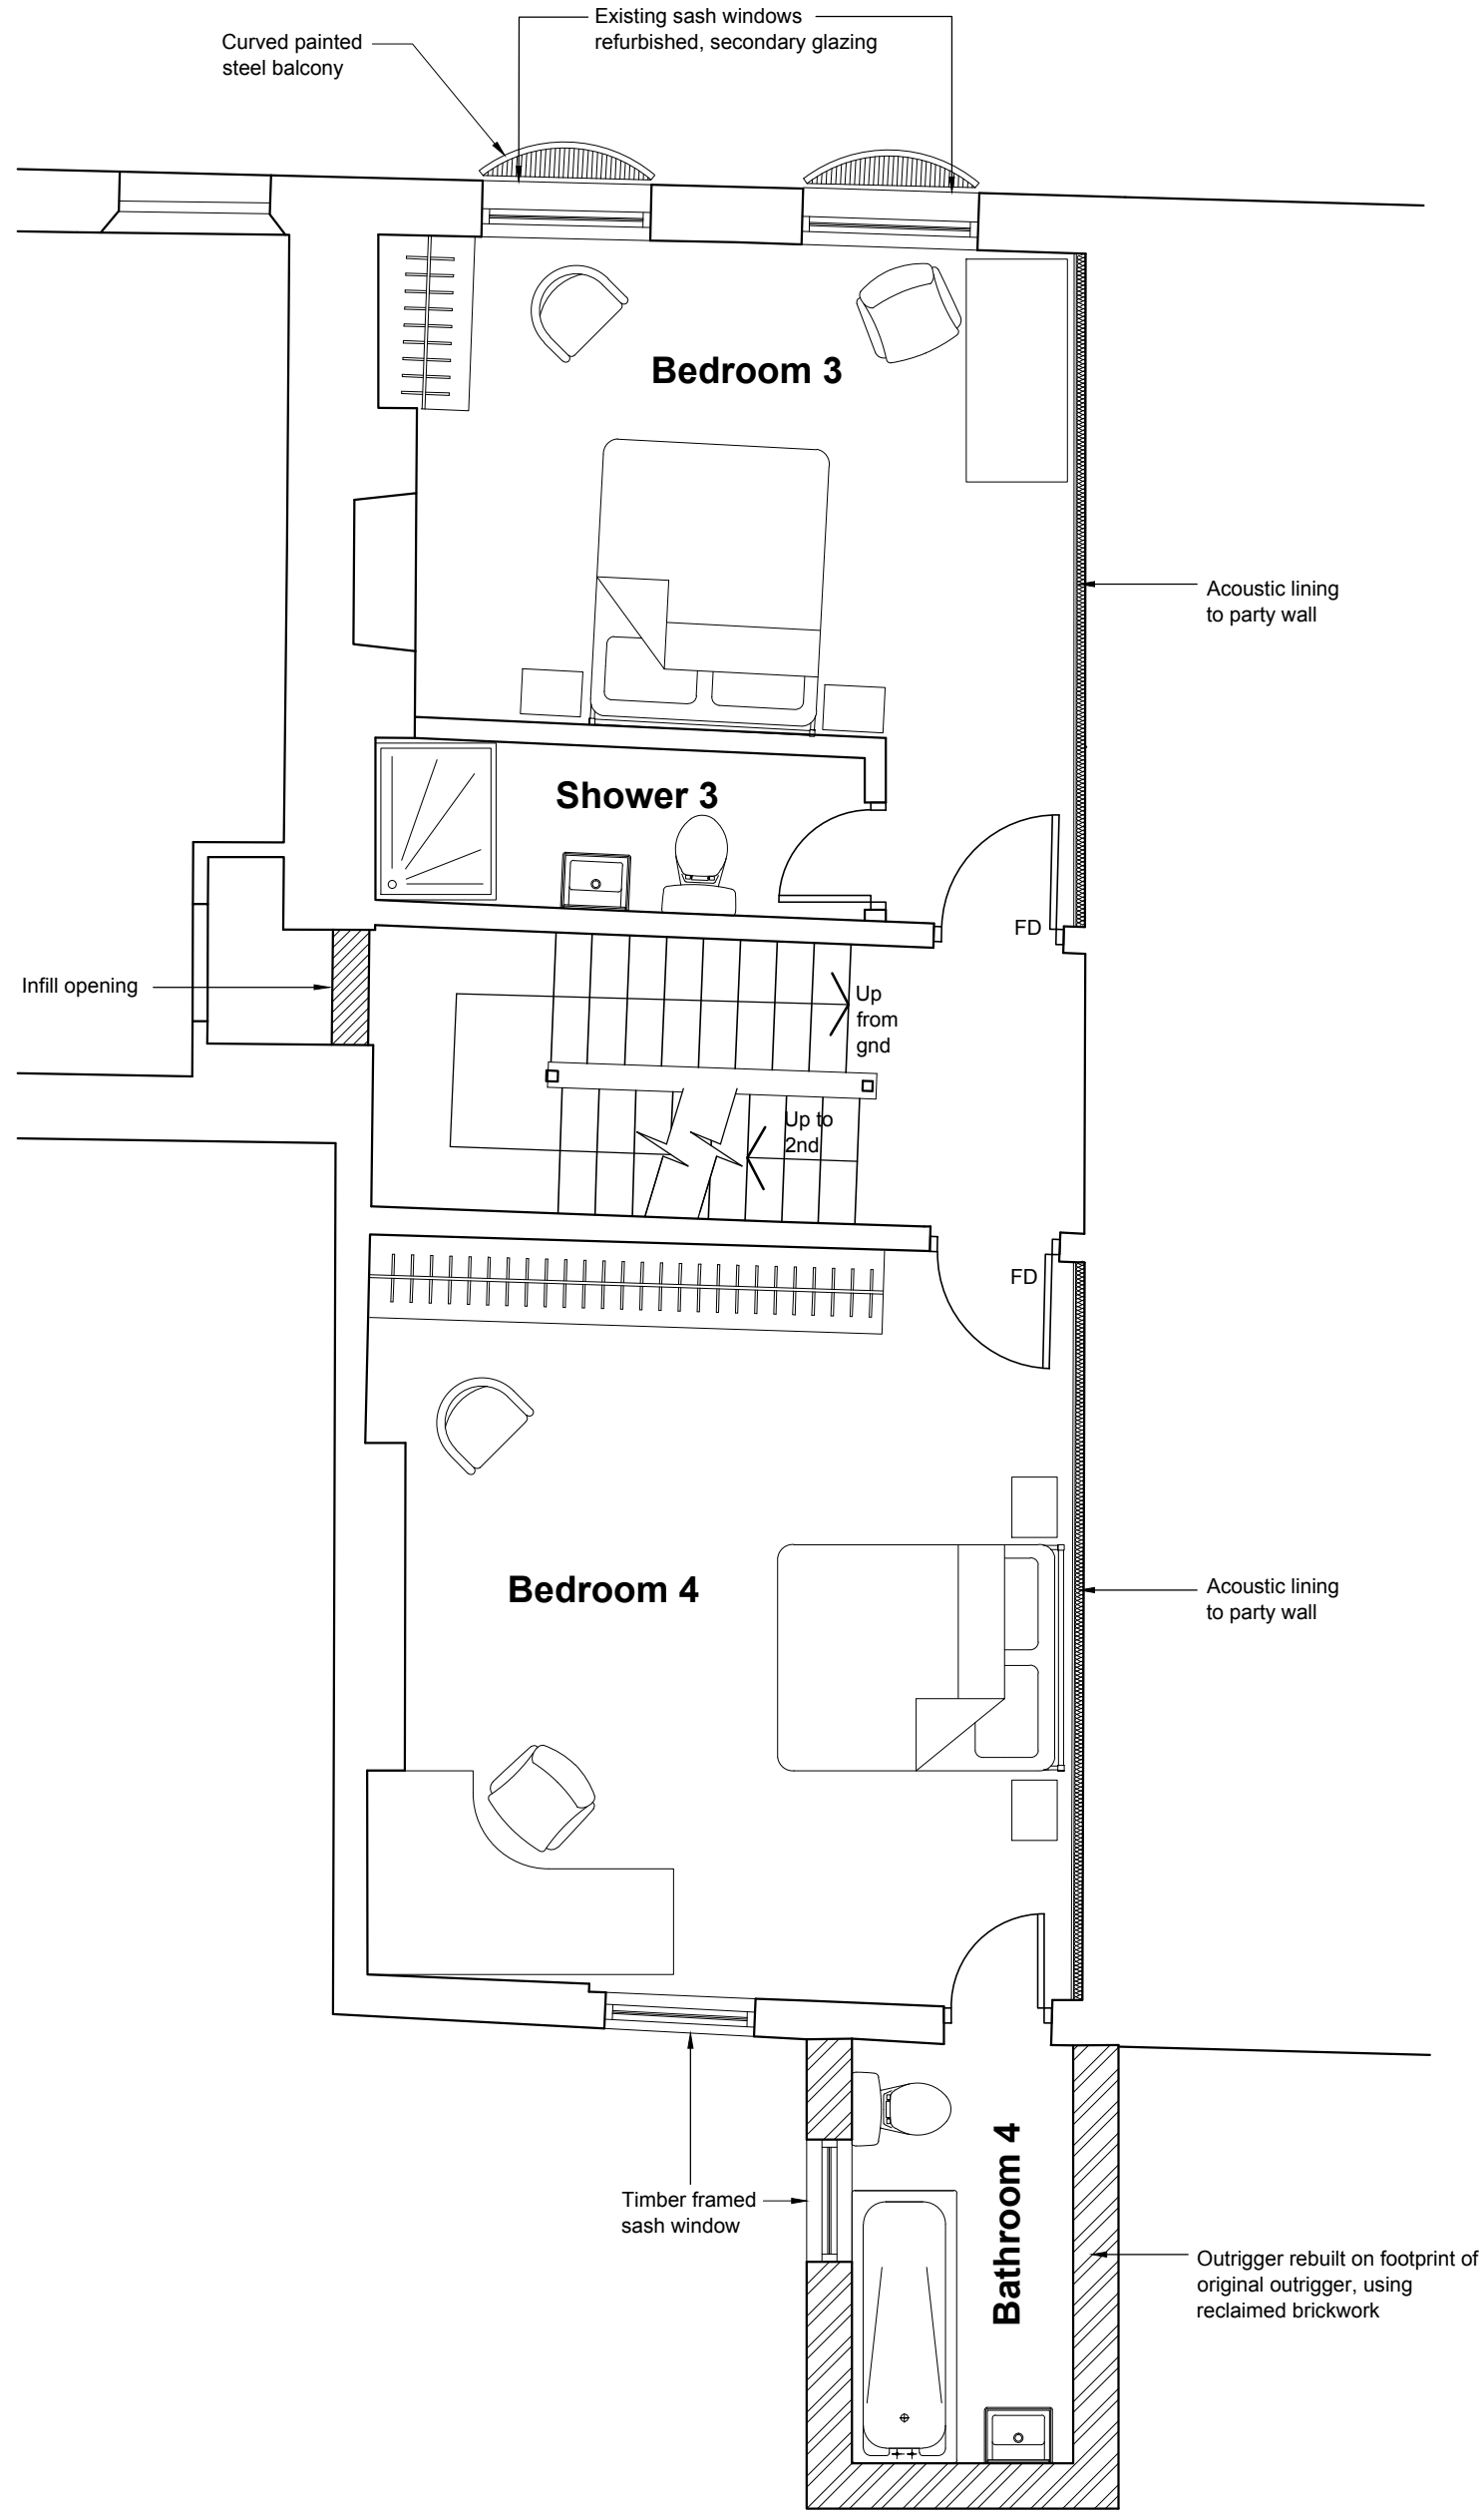

Proposed First Floor Plan
(Scale 1:50)

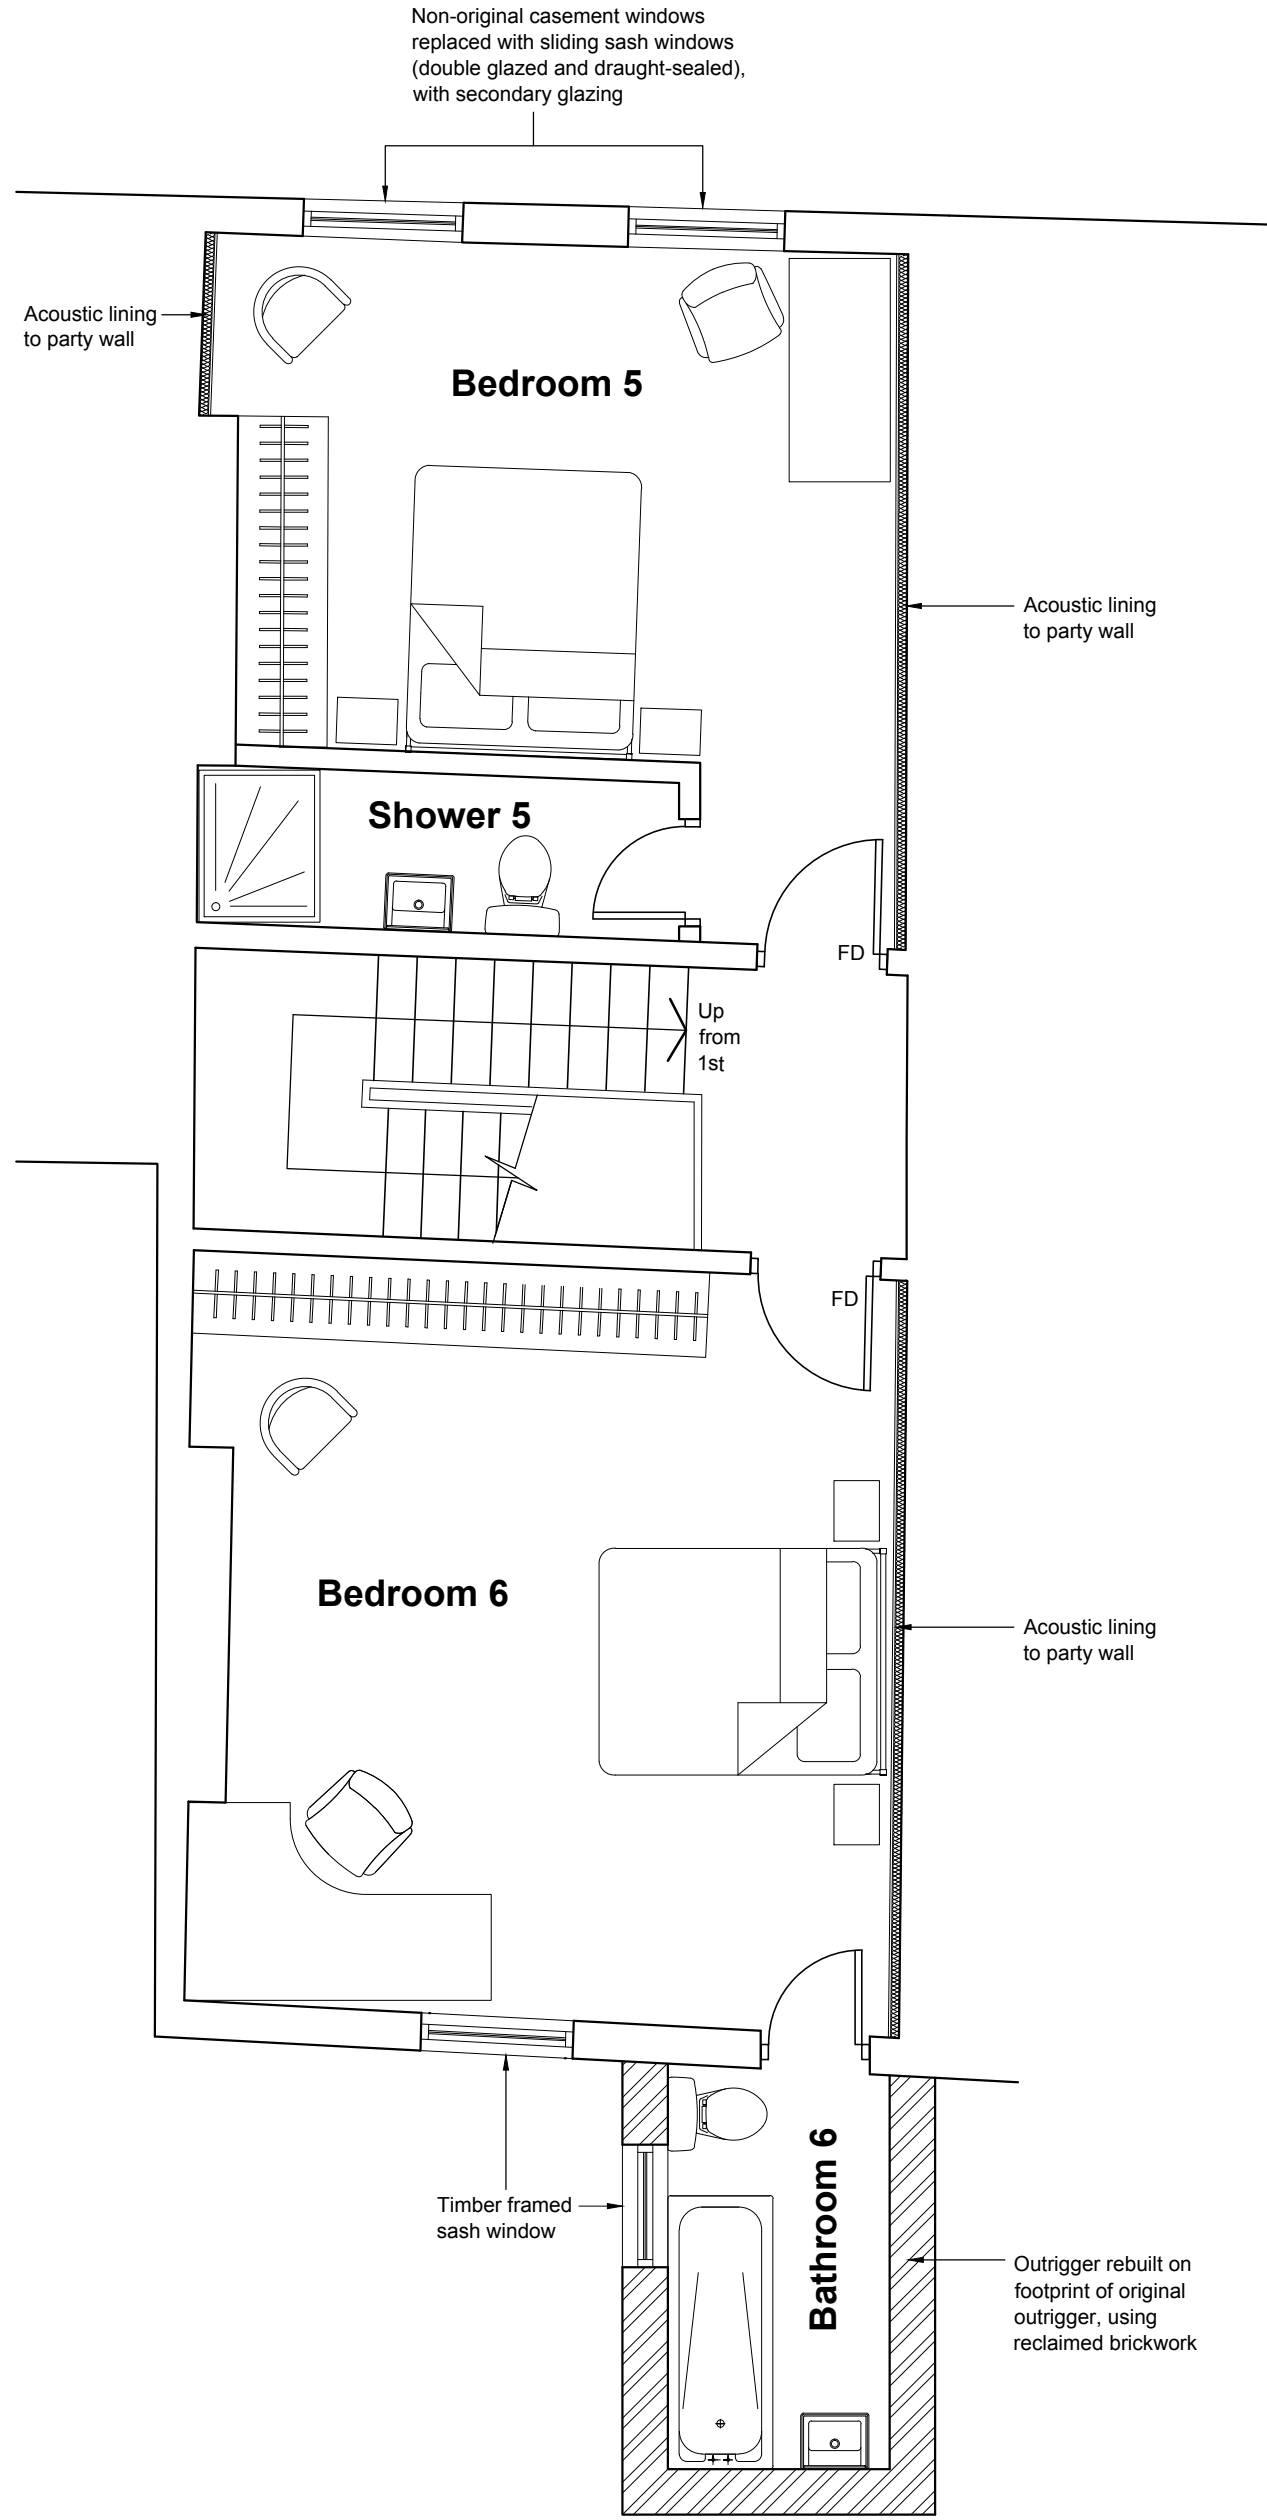

Proposed Second Floor Plan
(Scale 1:50)

P1	02.11.15	First Issue	Planning	KL
Rev.	Date	Description	Status	Rev. by



Project 6 Bold Place
Liverpool, L1

Title Residential Scheme
Proposed Floor Plans

This drawing is the property of Elliot Bond Consulting Ltd and must not be reproduced without permission.

Drawn by K.L	Checked by P.D	Client Frenson Ltd	
Scale 1:50 @ A1	Date October 2015	Drawing Number EBC00114-601	Rev. P1