





**Existing Front Elevation**  
(Scale 1:50)



**Proposed Front Elevation**  
(Scale 1:50)

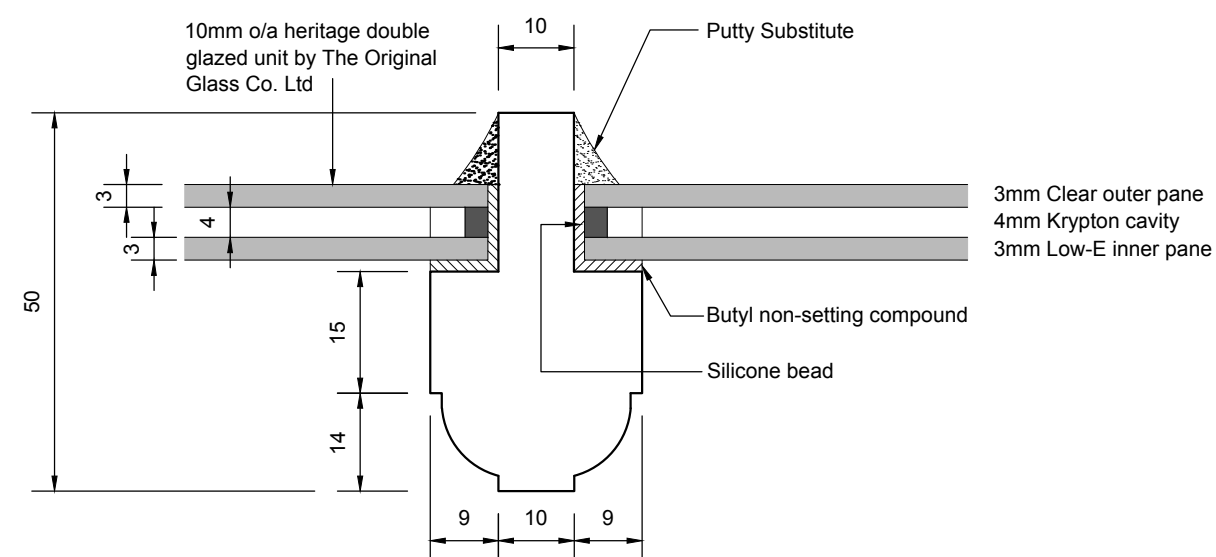

**Treated Softwood Mullion / Glazing Bar Detail (to match existing 1st floor window)**  
(Scale 1:1)

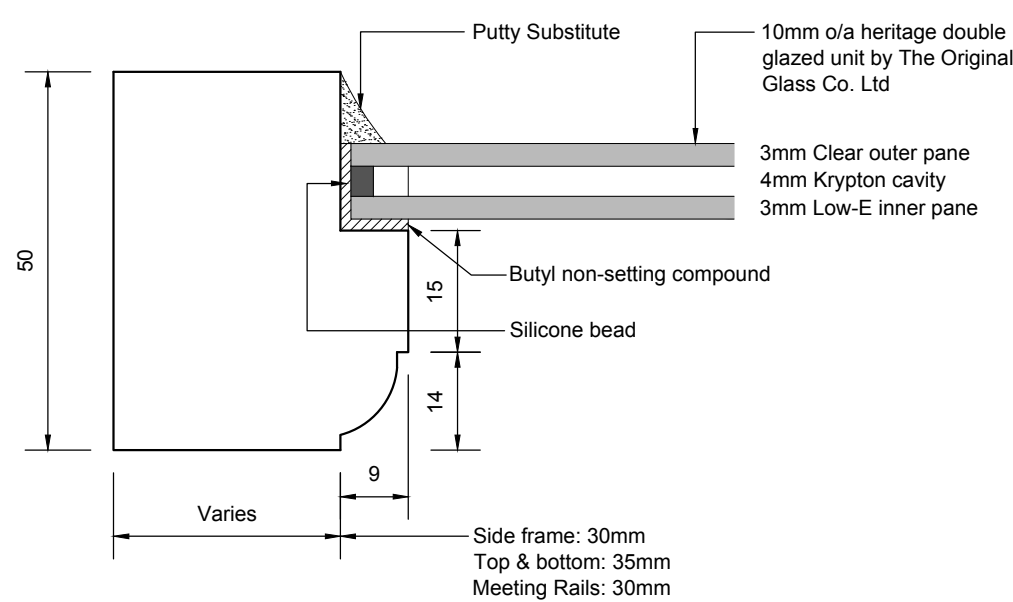

**Sash Frame Detail**  
(Scale 1:1)

Rev.	Date	Description	Status	Rev. by
P1	02.11.15	First Issue	Planning	KL



Project **6 Bold Place**  
**Liverpool, L1**

Title **Residential Scheme**  
**Existing & Proposed Front Elevation**

This drawing is the property of Elliot Bond Consulting Ltd and must not be reproduced without permission.

Drawn by K.L.	Checked by P.D.	Client Frenson Ltd
Scale 1:1 & 1:50 @A1	Date October 2015	Drawing Number EBC00114-602
		Rev. P1