



Existing Rear Elevation  
(Scale 1:50)

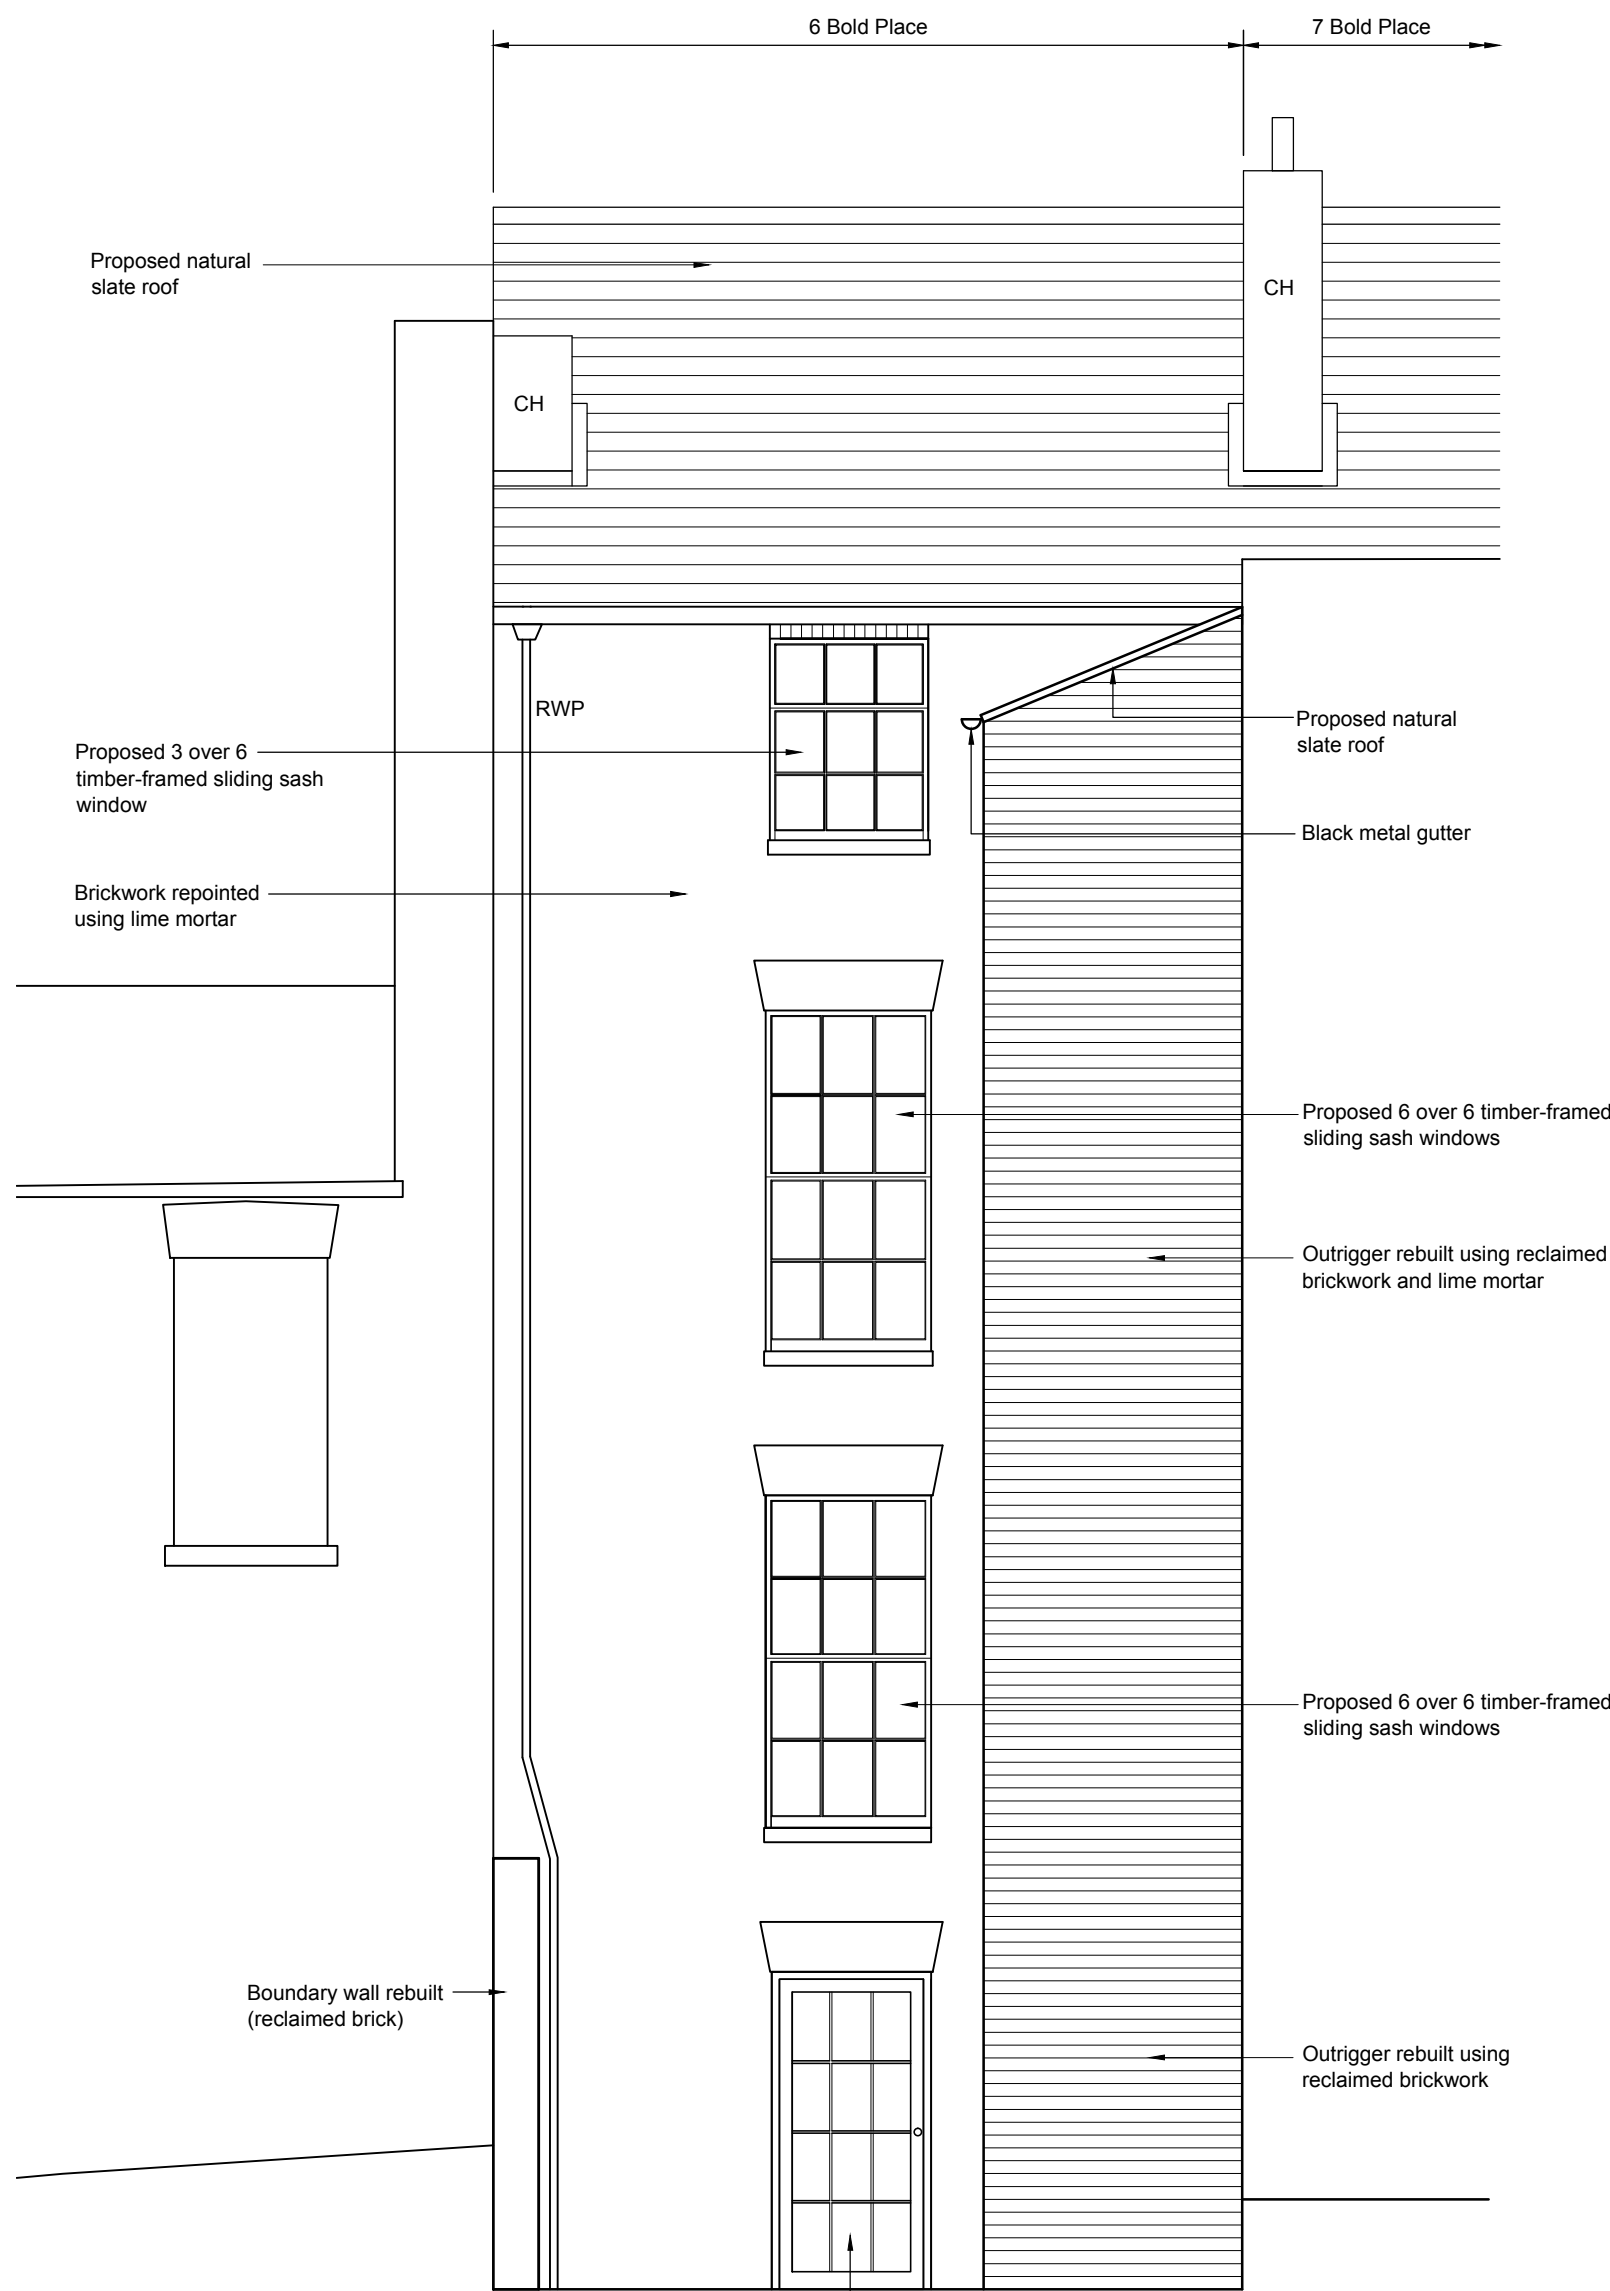

Proposed Rear Elevation  
(Scale 1:50)

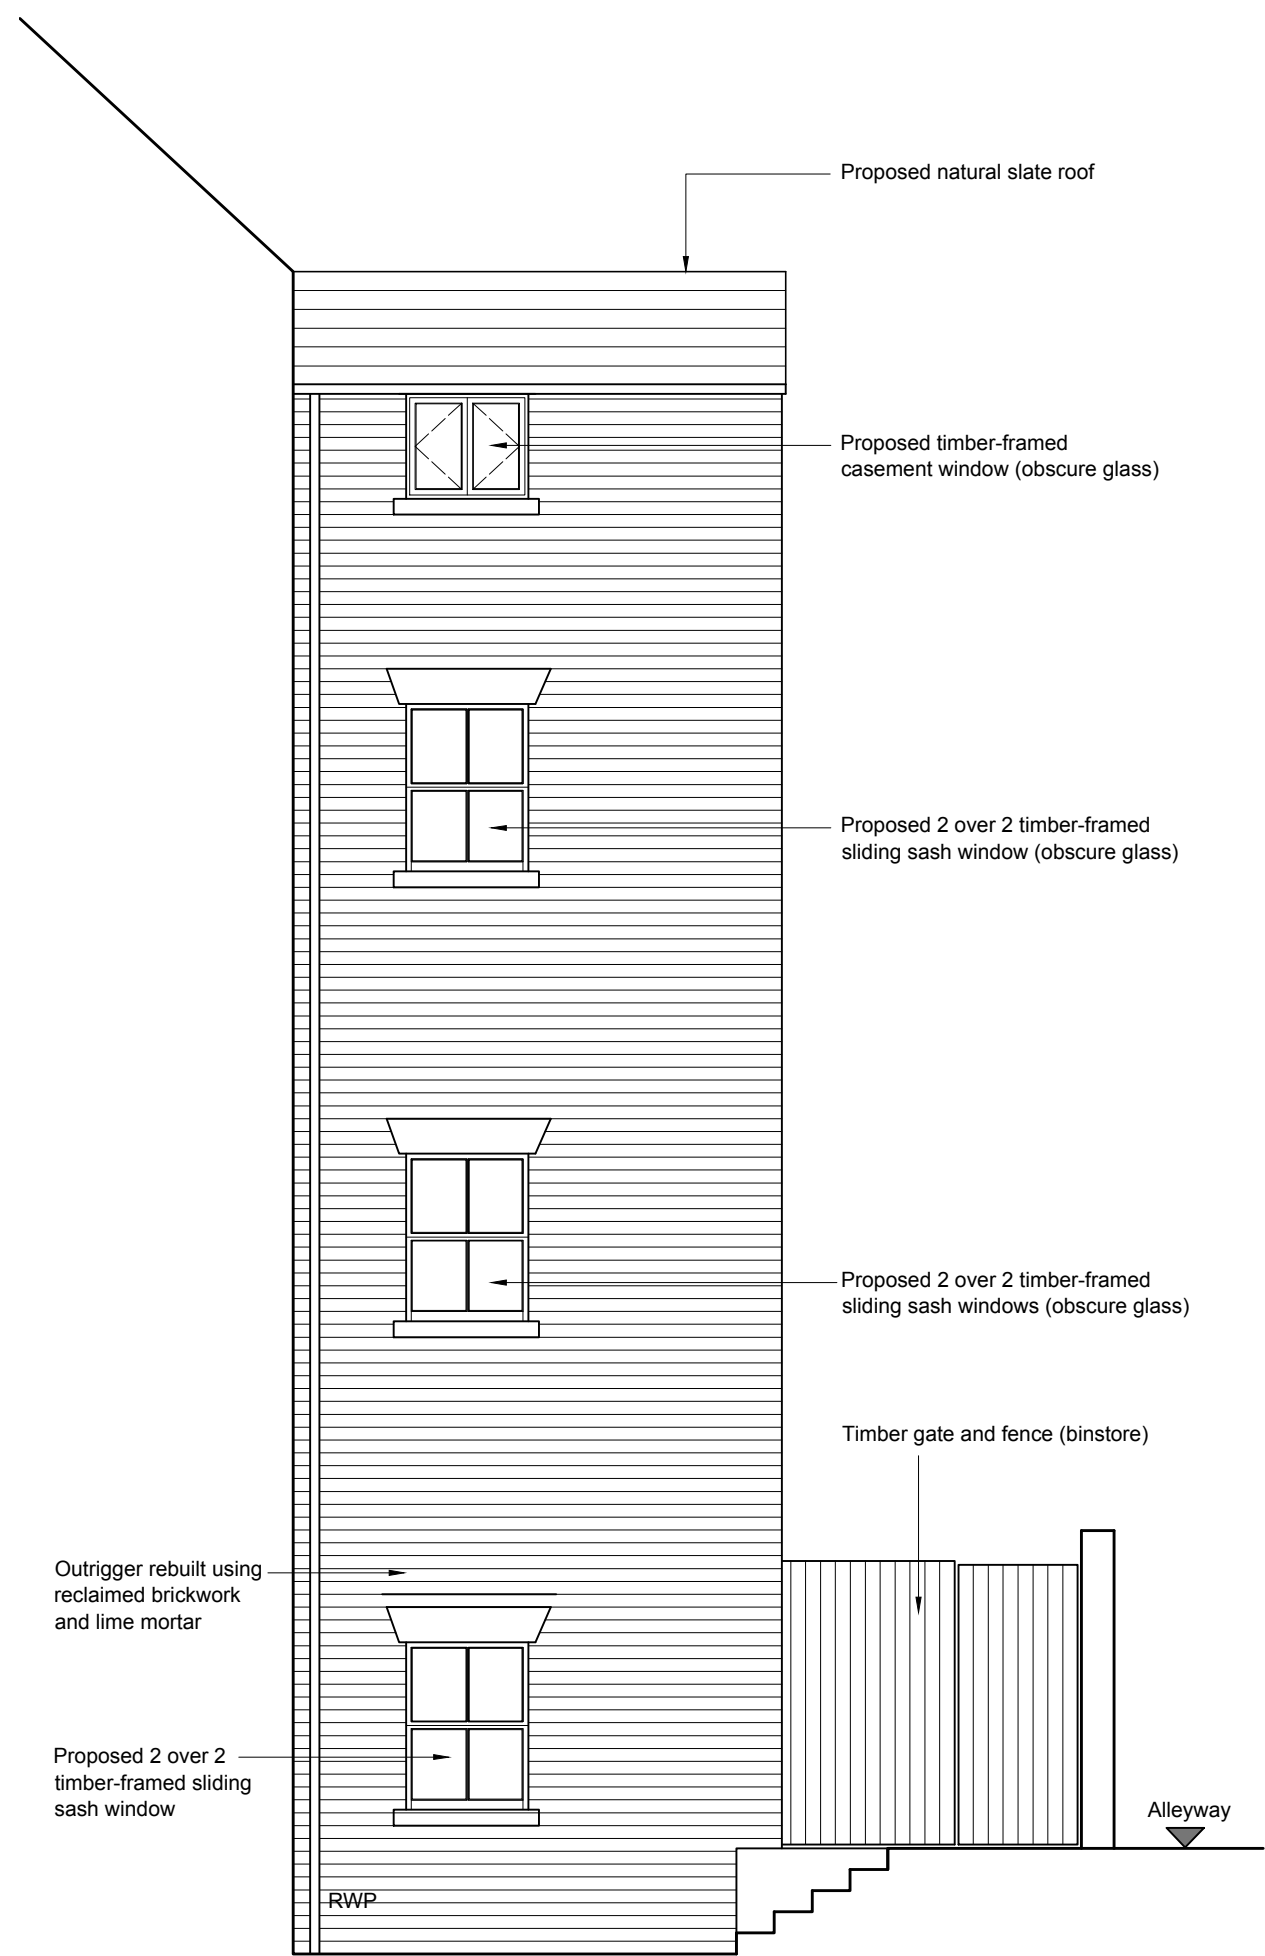

Proposed Side Elevation  
(Scale 1:50)

P1	02.11.15	First Issue	Planning	KL
Rev.	Date	Description	Status	Rev. by



Project 6 Bold Place  
Liverpool, L1

Title Residential Scheme  
Existing & Proposed Rear & Side Elevation

This drawing is the property of Elliot Bond Consulting Ltd and must not be reproduced without permission.

Drawn by K.L	Checked by P.D	Client Frenson Ltd		
Scale 1:50 @ A1	Date October 2015	Drawing Number EBC00114-603	Rev. P1	