




EXISTING ATTIC (1:100)

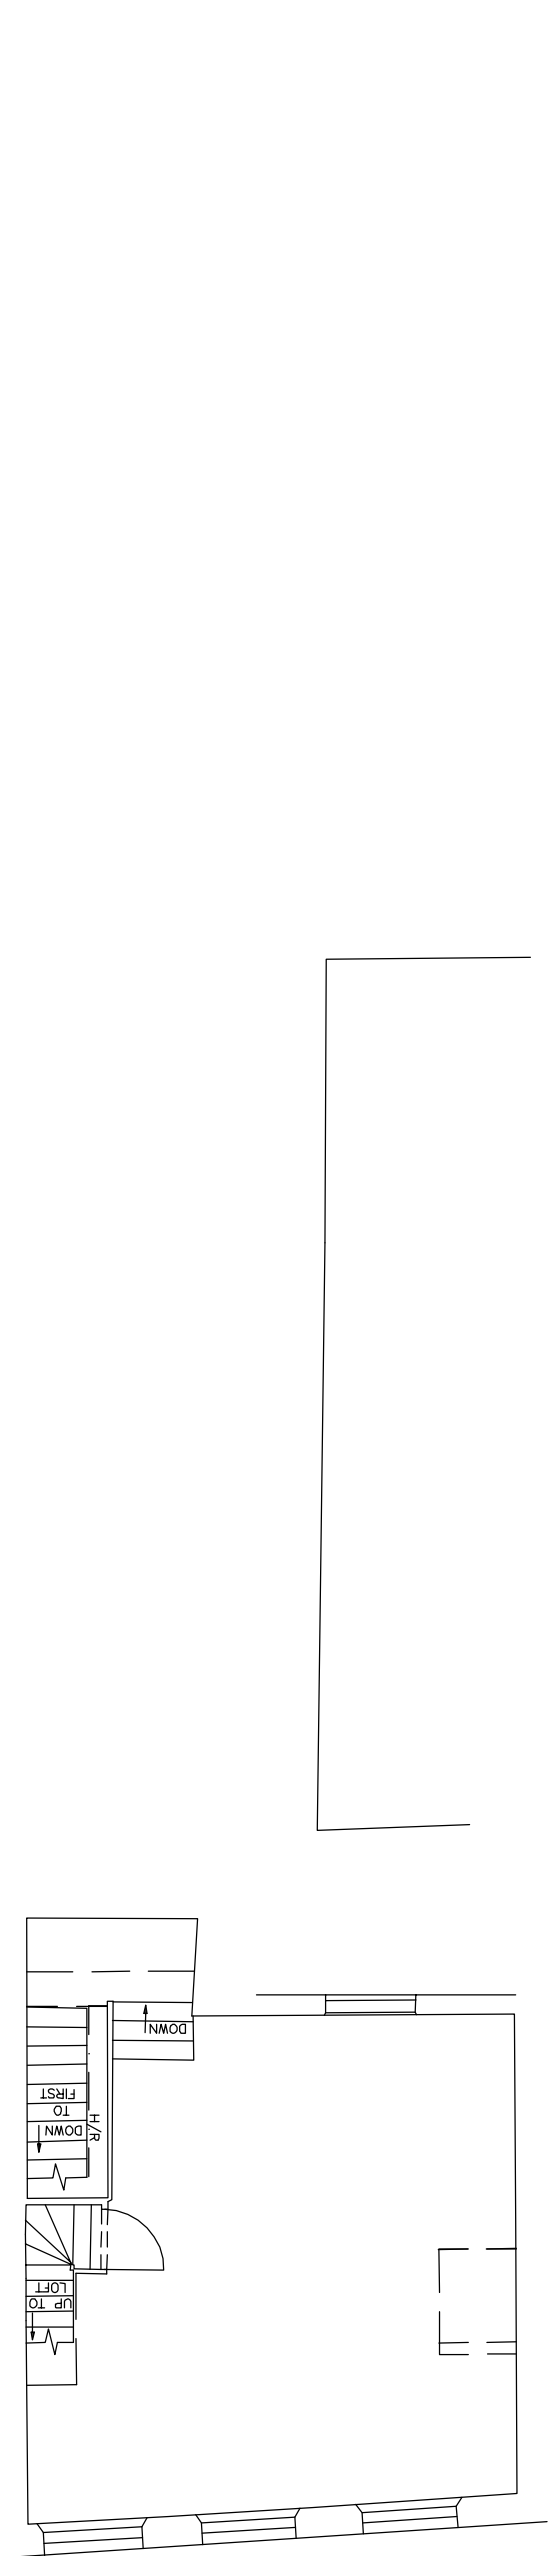


EXISTING SECOND FLOOR PLAN (1:100)

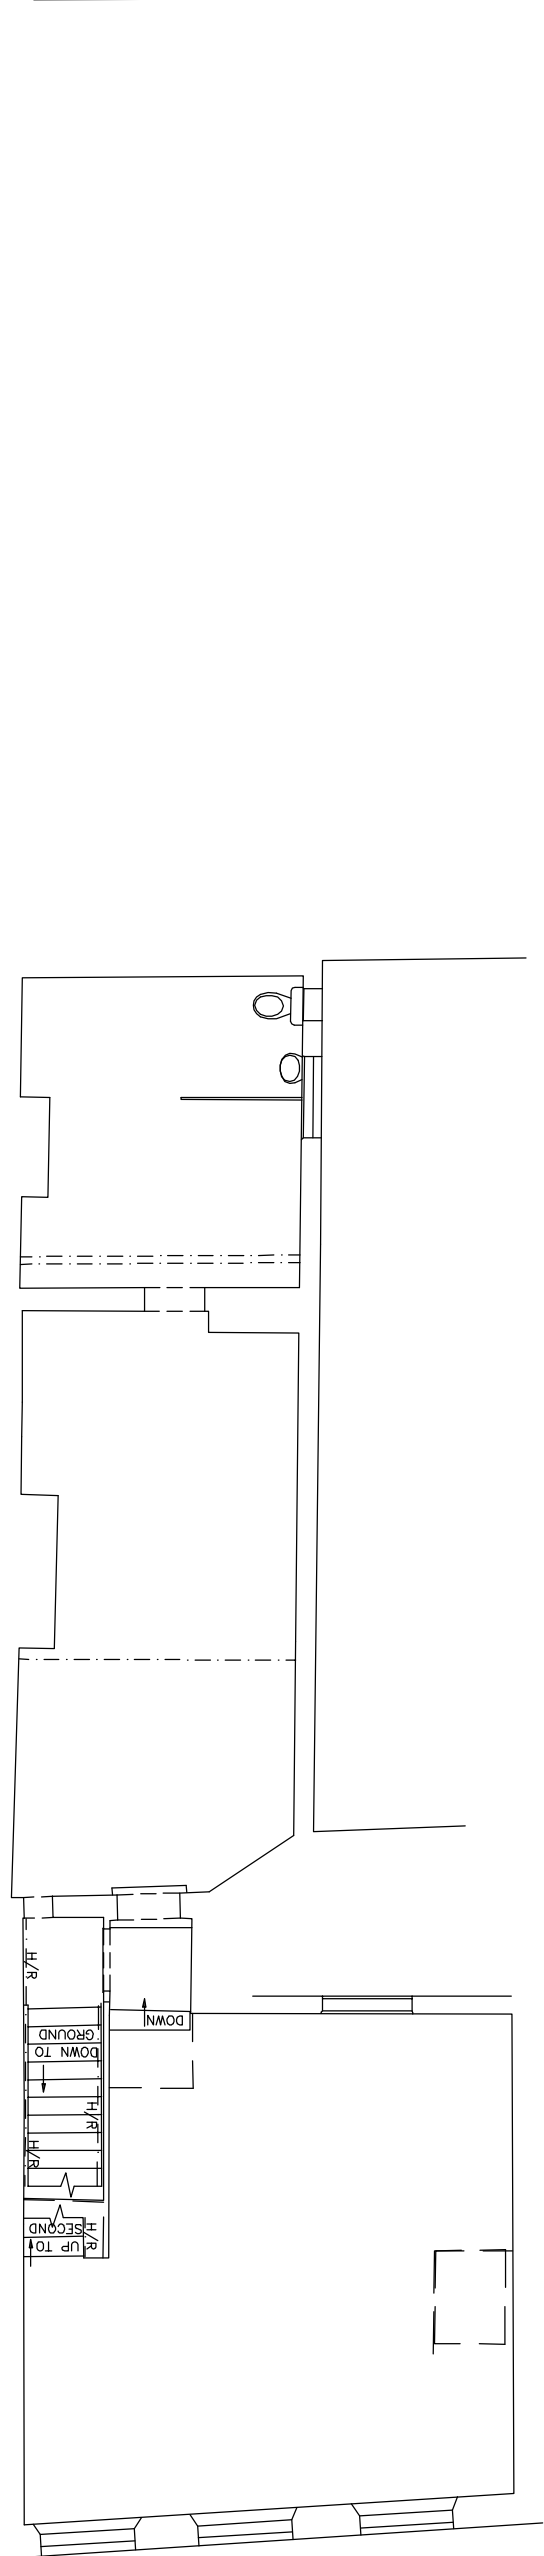


EXISTING FIRST FLOOR PLAN (1:100)

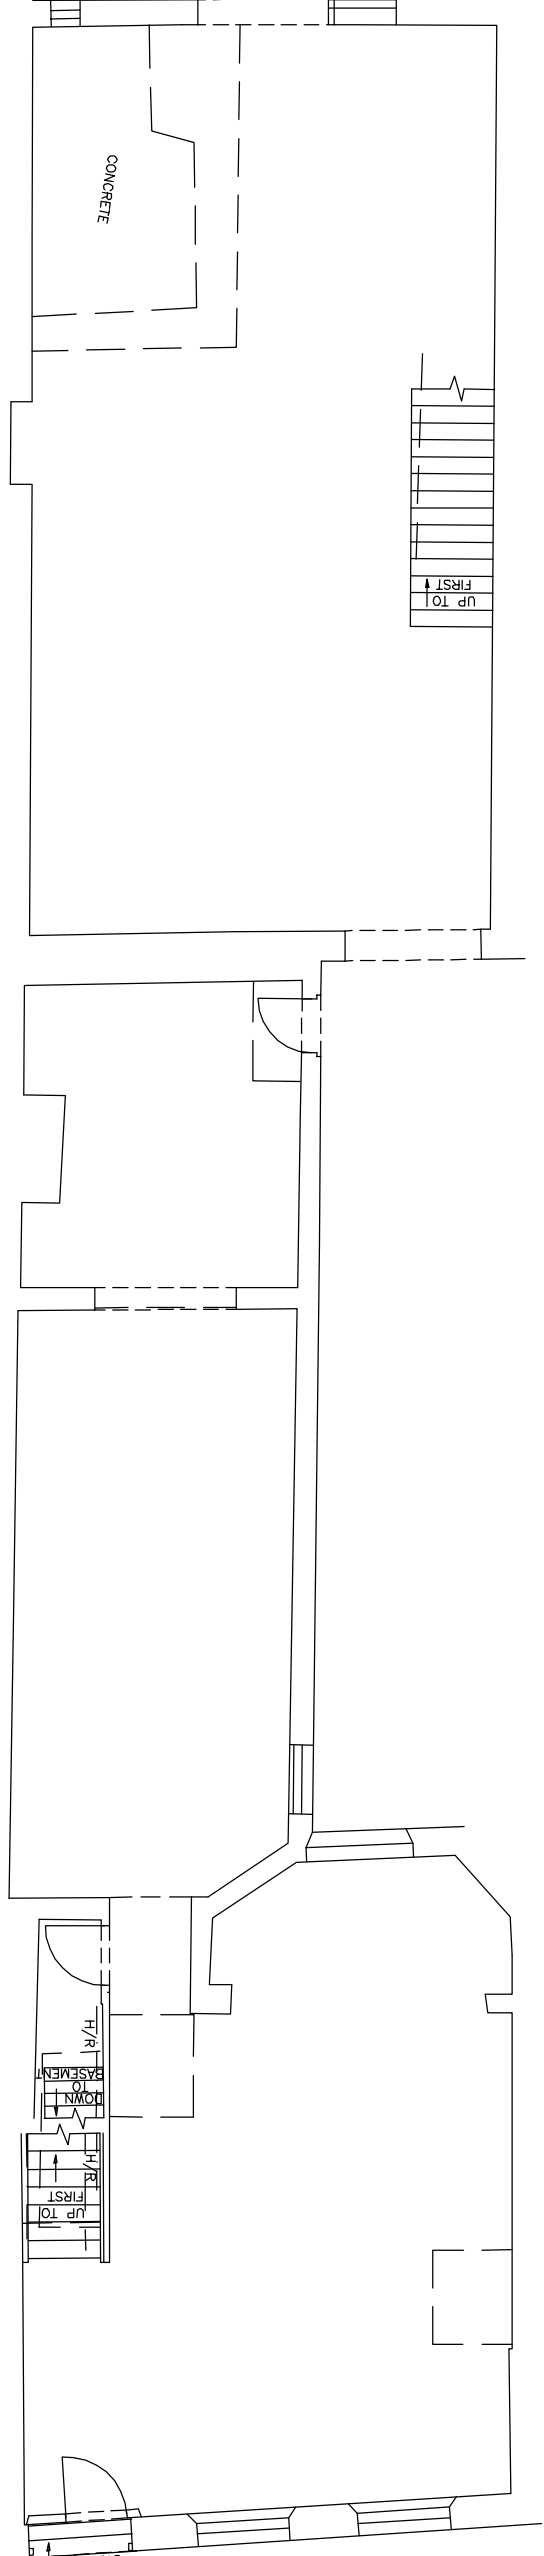

EXISTING GROUND FLOOR PLAN (1:100)

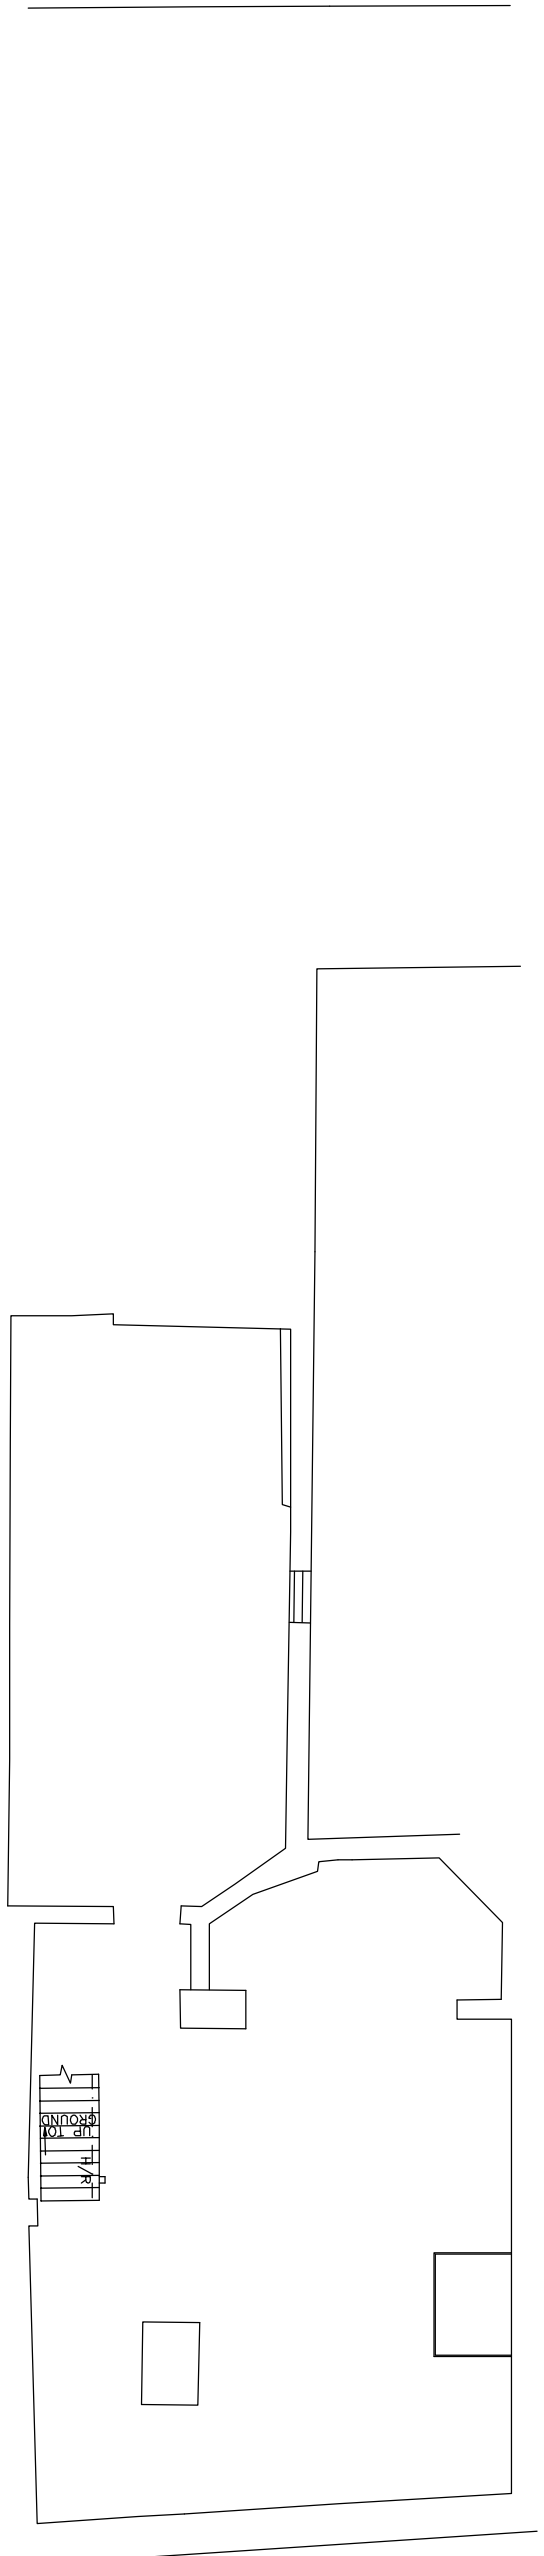

EXISTING BASEMENT (1:100)

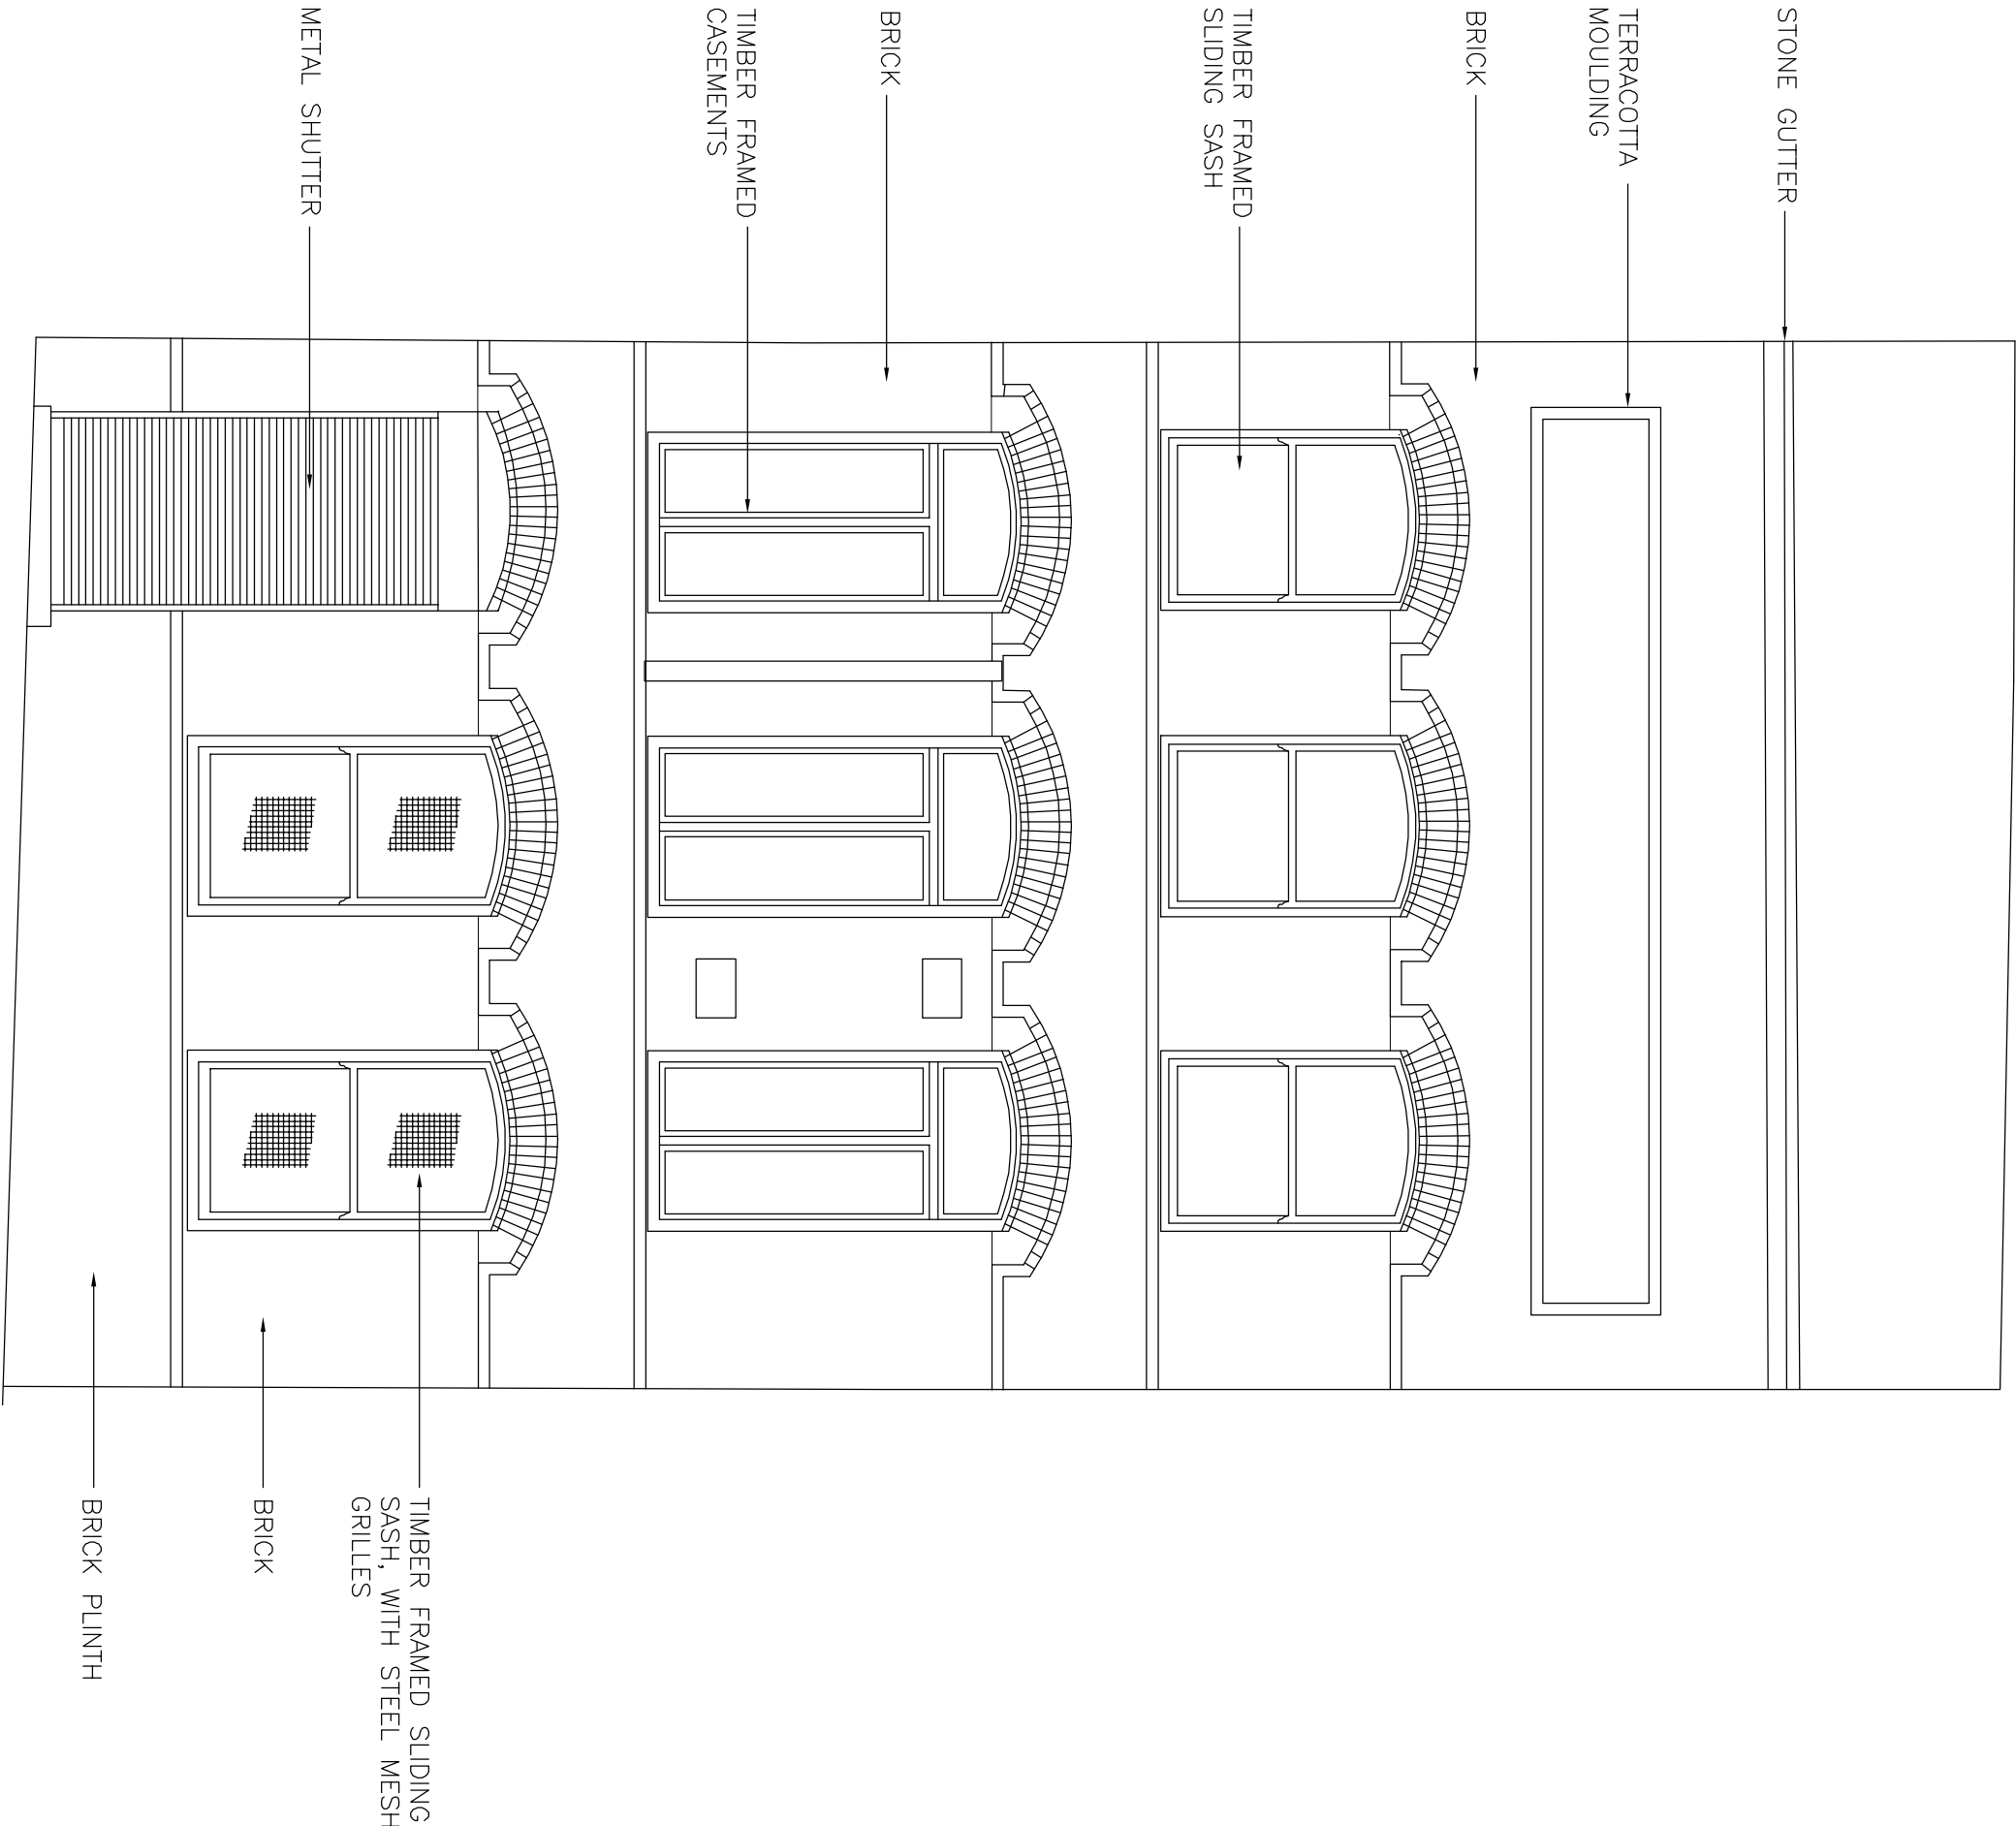

EXISTING FRONT ELEVATION (1:50)

P1	14.10.2015	FIRST ISSUE - PLANNING	FOR APPROVAL	Rev. by
Rev.	Date	Description	Status	



Project 44 Duke Street, Liverpool L1 4AS

Title Plans & Front Elevation as Existing

This drawing is the property of Elliot Bond Consulting Ltd and must not be reproduced without permission.				
Drawn by	Checked by	Client		
R.M.	P.D	Fenson Ltd.		
Scale	Date	Drawing Number	Rev.	
1:100/1:50&9A1	Oct. 2015	EBC00301 - 300	P1	