



revisions:

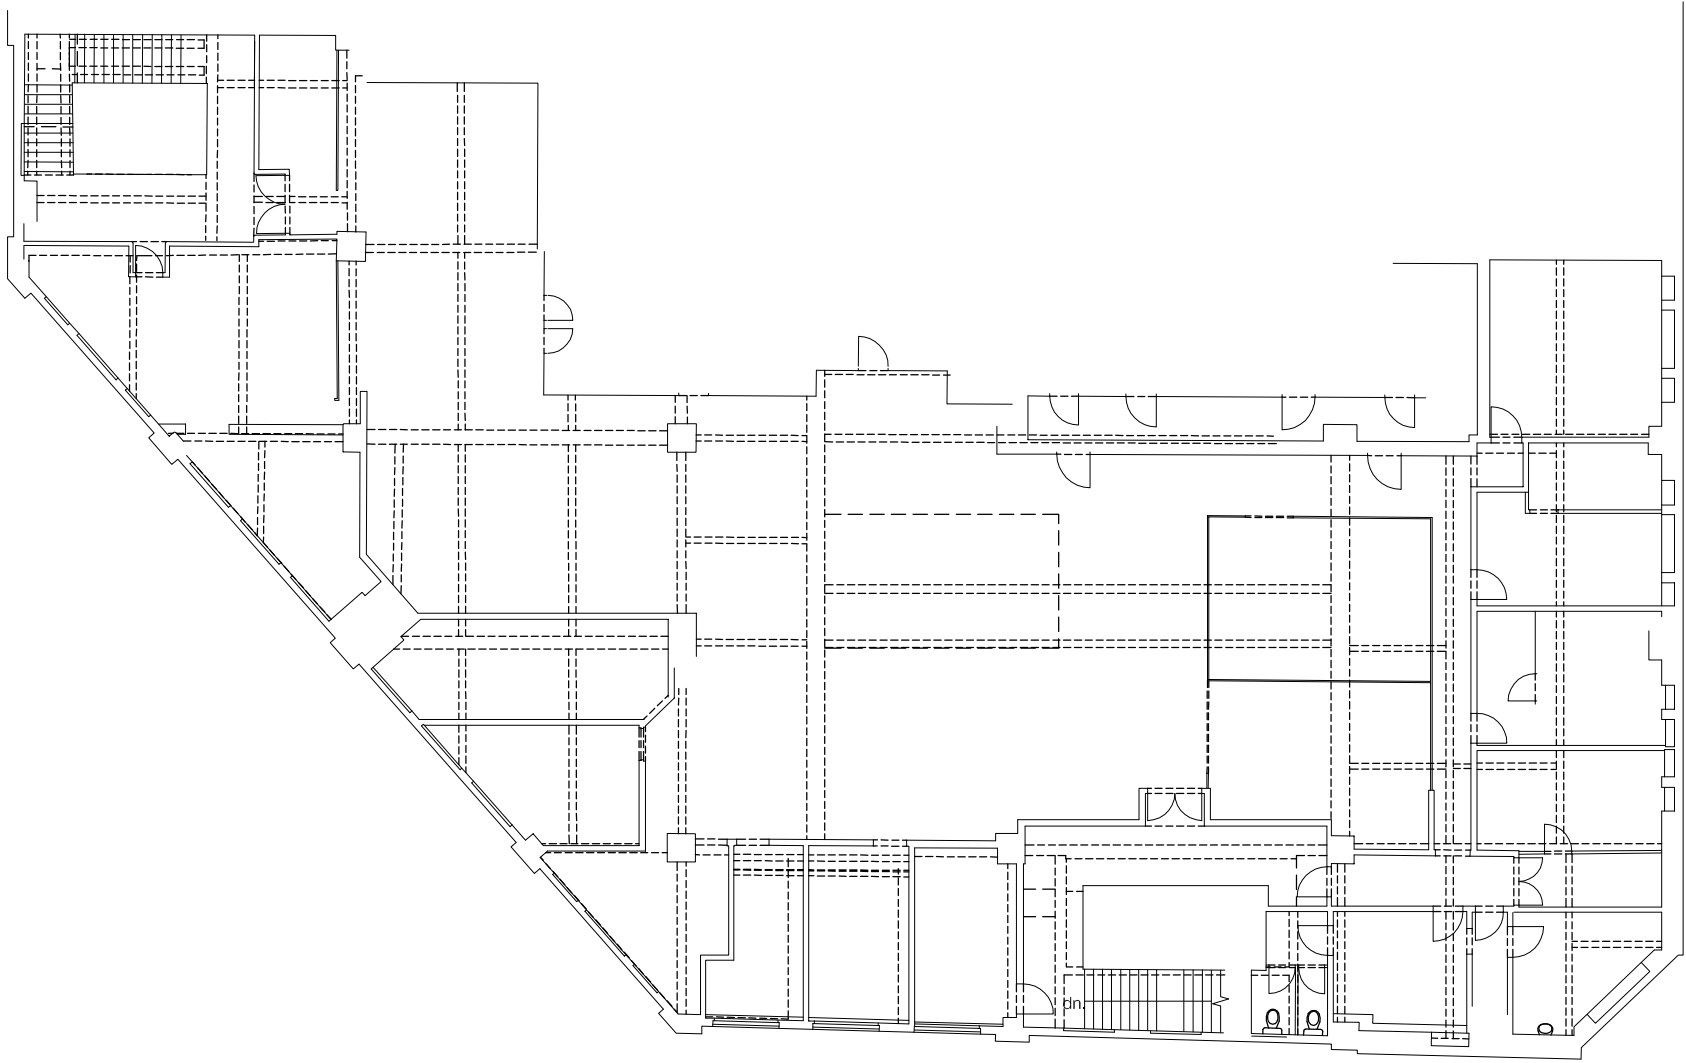

Existing Fifth Floor Plan.

 

Ica Architects
2 Orbital Court, Peel Park, East Kilbride, G74 5PH
Tel +44 (0)1355 578 070 Fax +44 (0)1355 574 992
www.icaarchitects.com

Ica Architects Ltd
registered in Scotland company no 267727

project title:
Tune Hotels
11-17 Parker Street
Liverpool

drawing title:
Existing Fifth Floor Plan

Issue stage:
PLANNING

| | | |
|--------|--------|-------------|
| date: | drawn: | scale @ A3: |
| Jan 11 | pmc | 1:200 |

| | |
|-----------------|-----------|
| drawing number: | revision: |
| 361/PL105 | |