

revisions:



**Ica Architects**  
2 Orbital Court, Peel Park, East Kilbride, G74 5PH  
Tel +44 (0)1355 578 070 Fax +44 (0)1355 574 992  
www.icaarchitects.com

Ica Architects Ltd  
registered in Scotland company no 267727


project title:  
Tune Hotels  
11-17 Parker Street  
Liverpool

drawing title:  
Existing Ground Floor Plan

Issue stage:  
PLANNING

date:	drawn:	scale @ A3:
Jan 11	pmc	1:200

drawing number:	revision:
361/PL100	

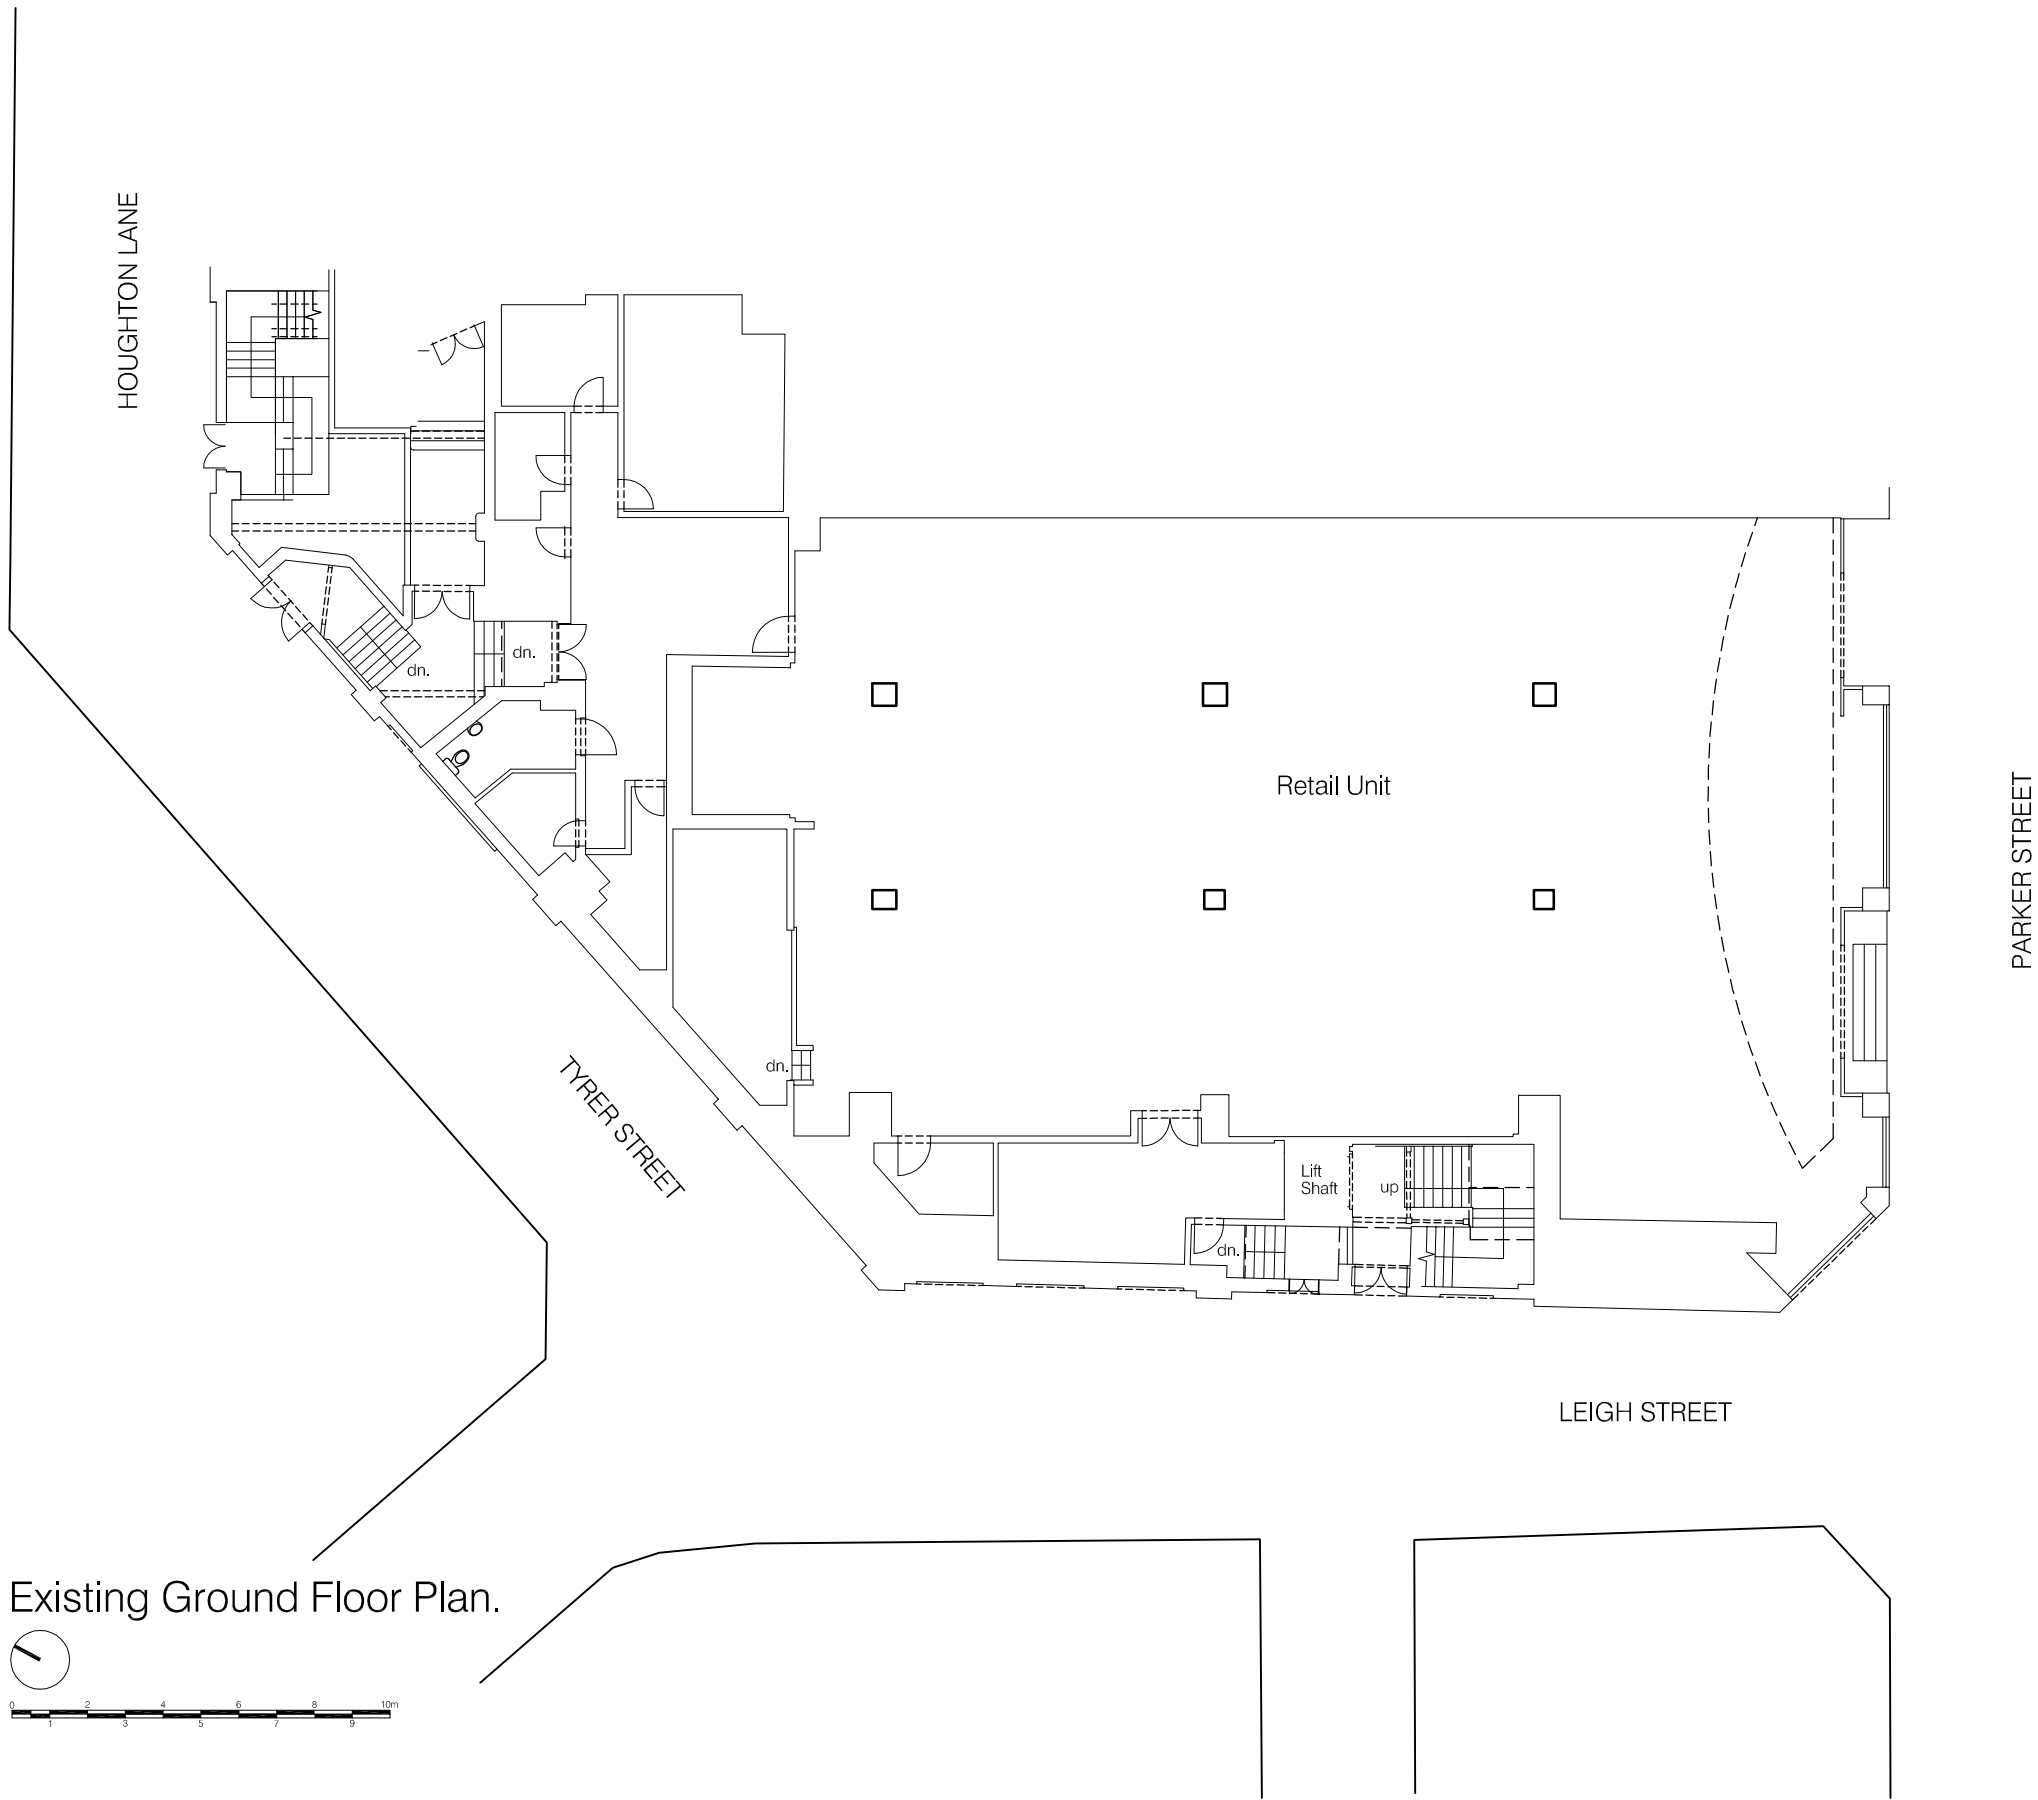

Existing Ground Floor Plan.