



revisions:

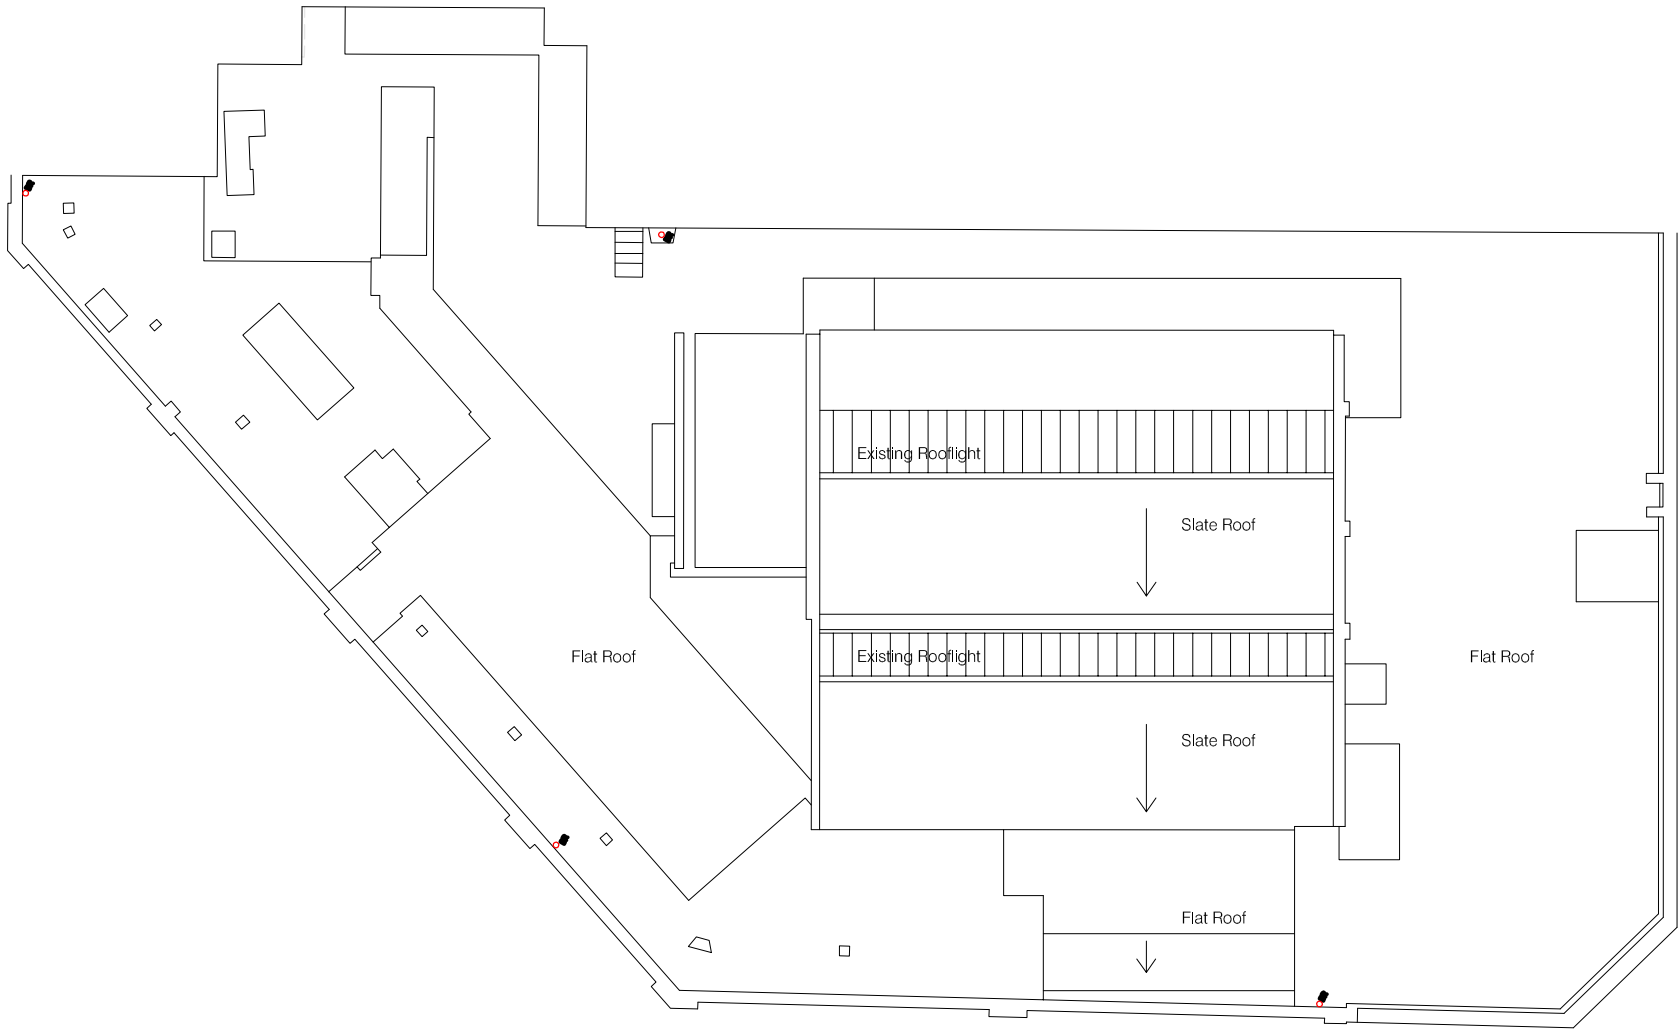

Existing Roof Plan.

 

Ica Architects
2 Orbital Court, Peel Park, East Kilbride, G74 5PH
Tel +44 (0)1355 578 070 Fax +44 (0)1355 574 992
www.icaarchitects.com

Ica Architects Ltd
registered in Scotland company no 267727

project title:
Tune Hotels
11-17 Parker Street
Liverpool

drawing title:
Existing Roof Plan

Issue stage:
PLANNING

date:	drawn:	scale @ A3:
Jan 11	pmc	1:200

drawing number:	revision:
361/PL106	