



revisions:

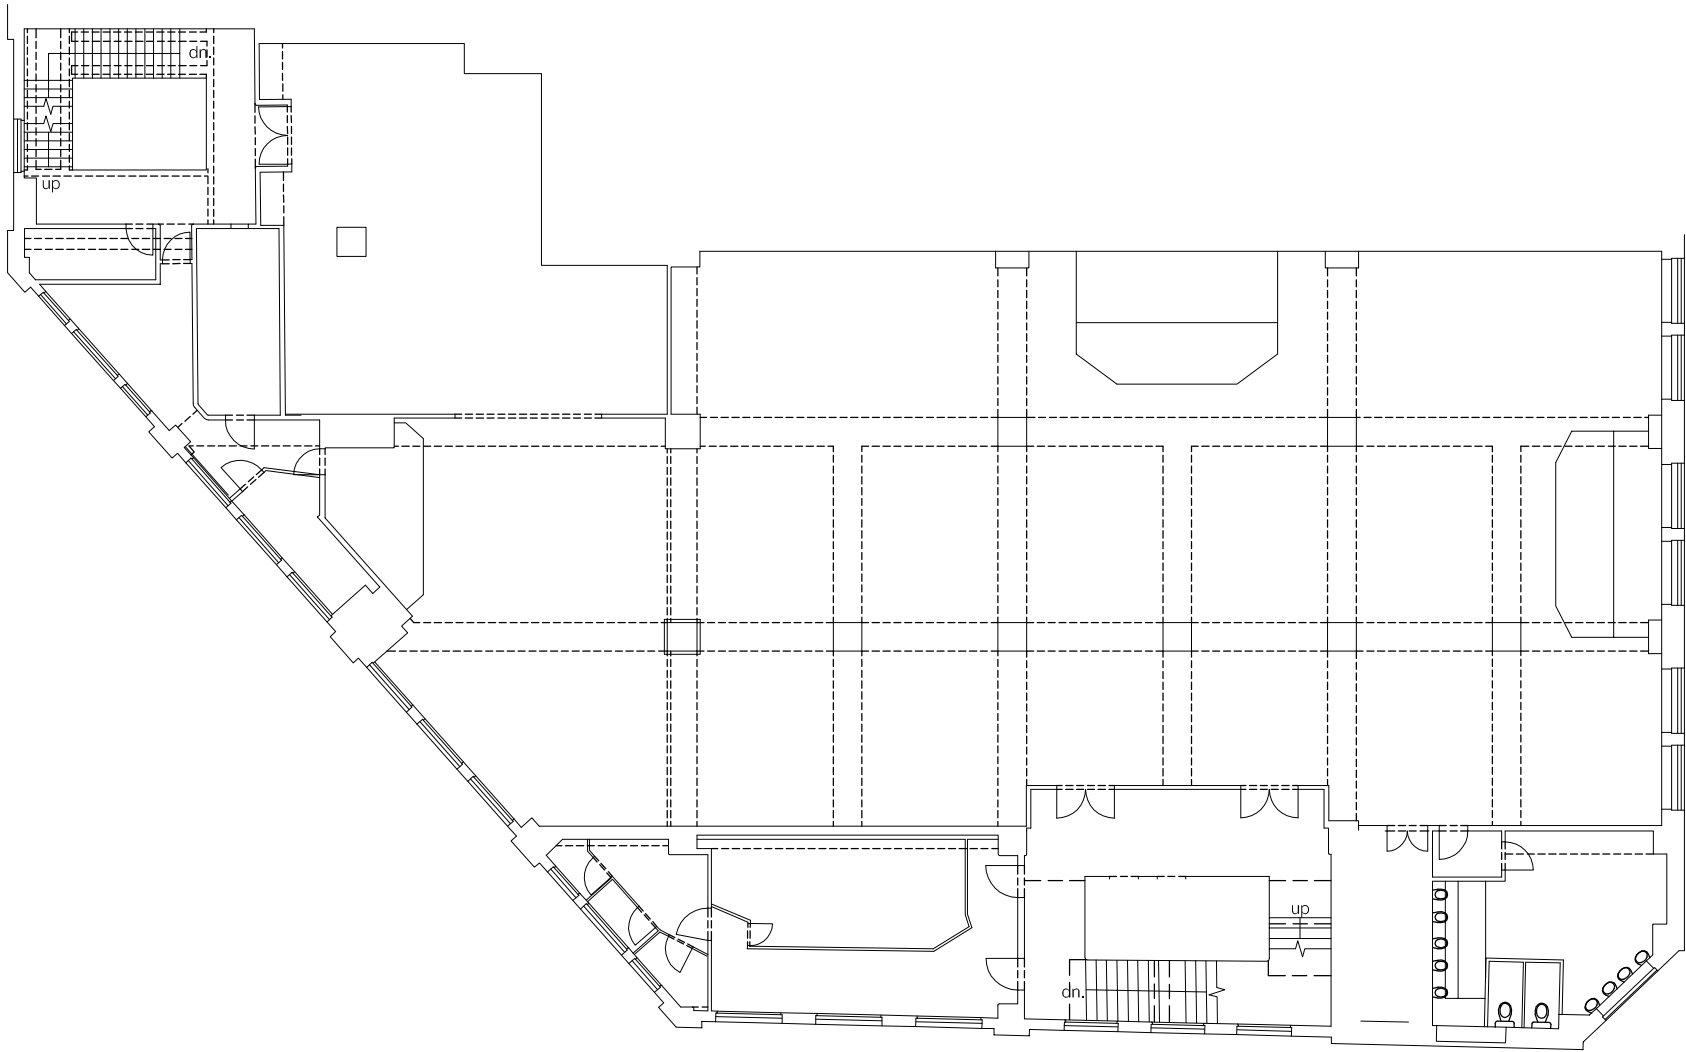

Existing Third Floor Plan.

 

Ica Architects
2 Orbital Court, Peel Park, East Kilbride, G74 5PH
Tel +44 (0)1355 578 070 Fax +44 (0)1355 574 992
www.icaarchitects.com

Ica Architects Ltd
registered in Scotland company no 267727

project title:
Tune Hotels
11-17 Parker Street
Liverpool

drawing title:
Existing Third Floor Plan

Issue stage:
PLANNING

date: Jan 11 drawn: pmc scale @ A3: 1:200

drawing number:	revsion:
361/PL103	