




Datum 24.00m

Elevation 02




Datum 24.00m

Elevation 01

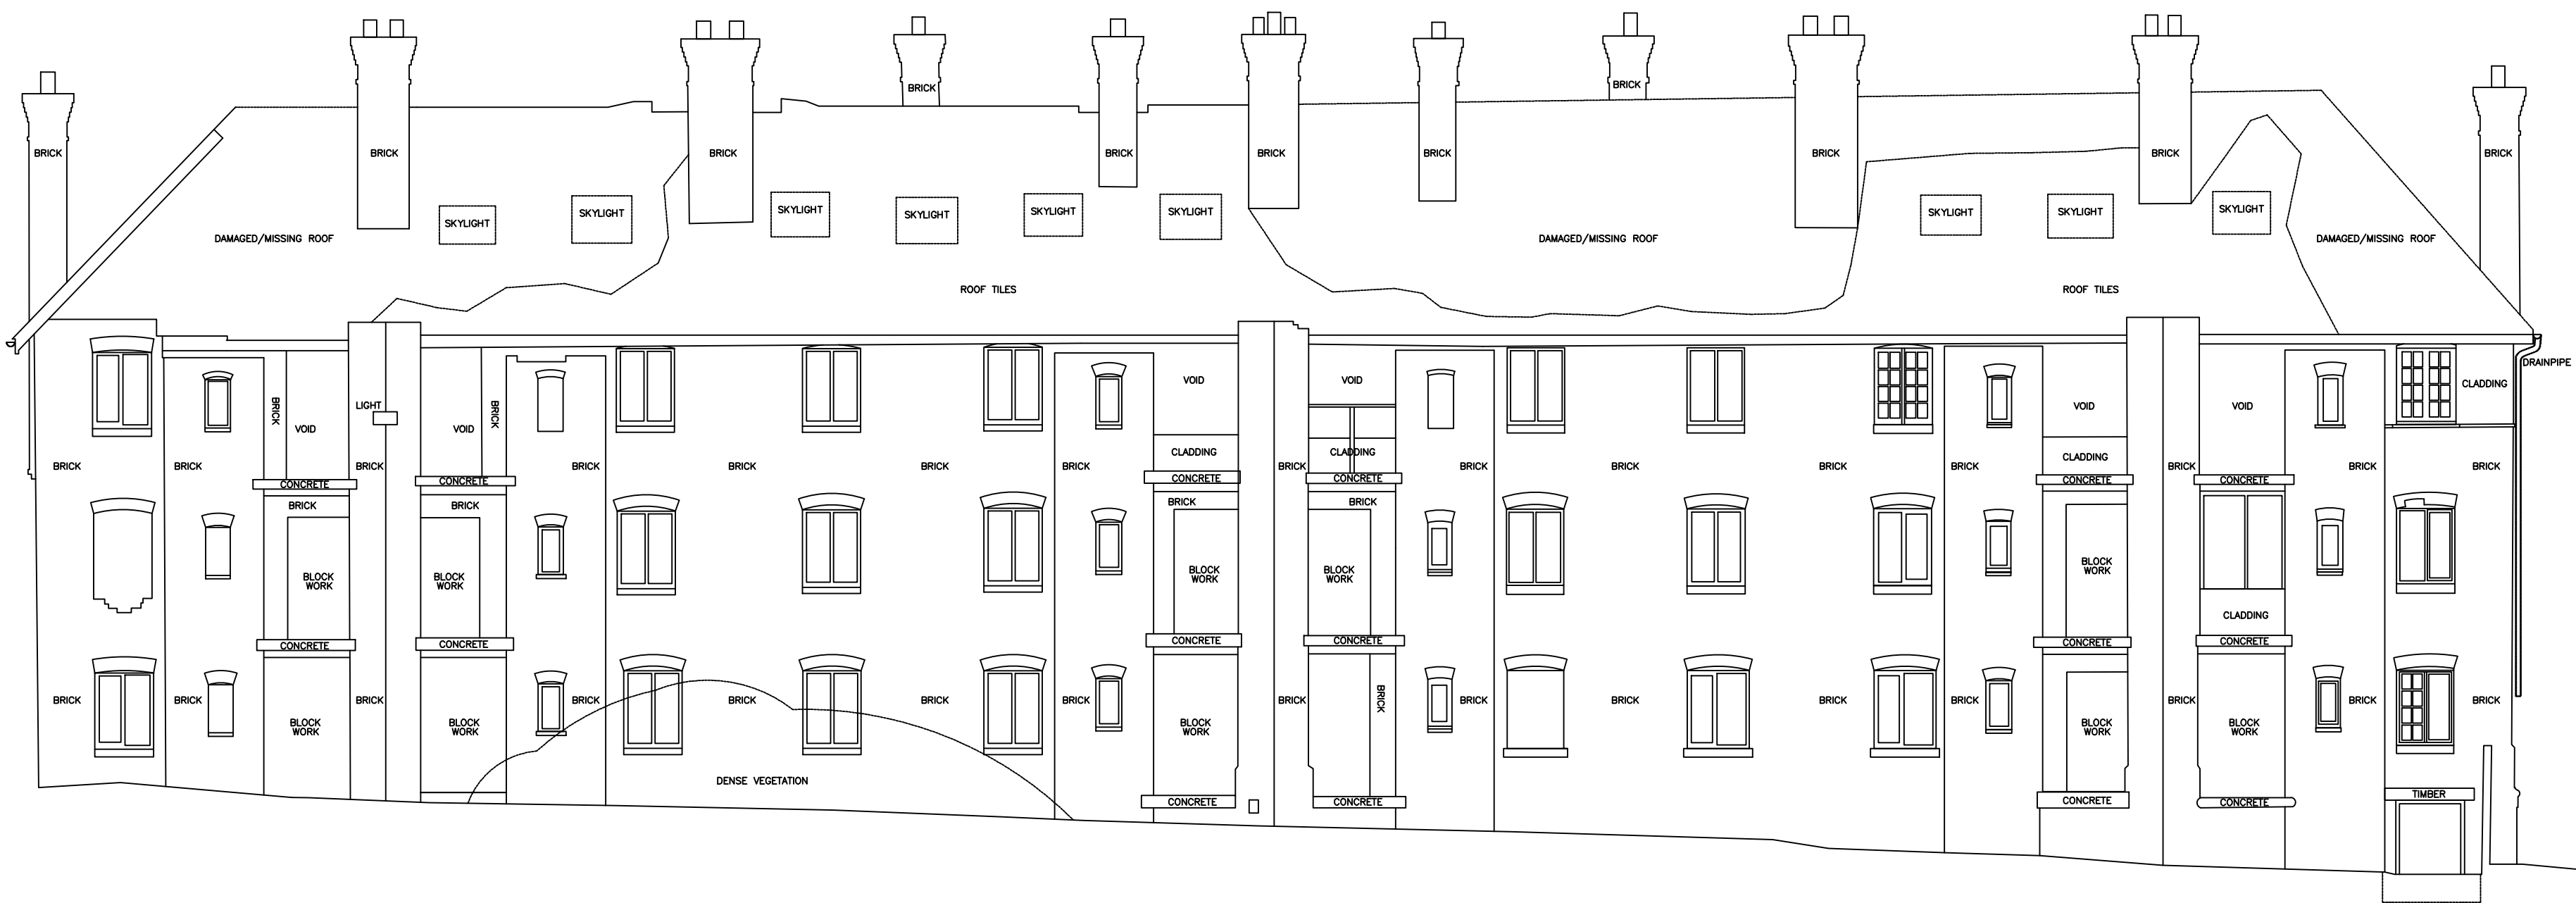


Datum 24.00m

Elevation 03

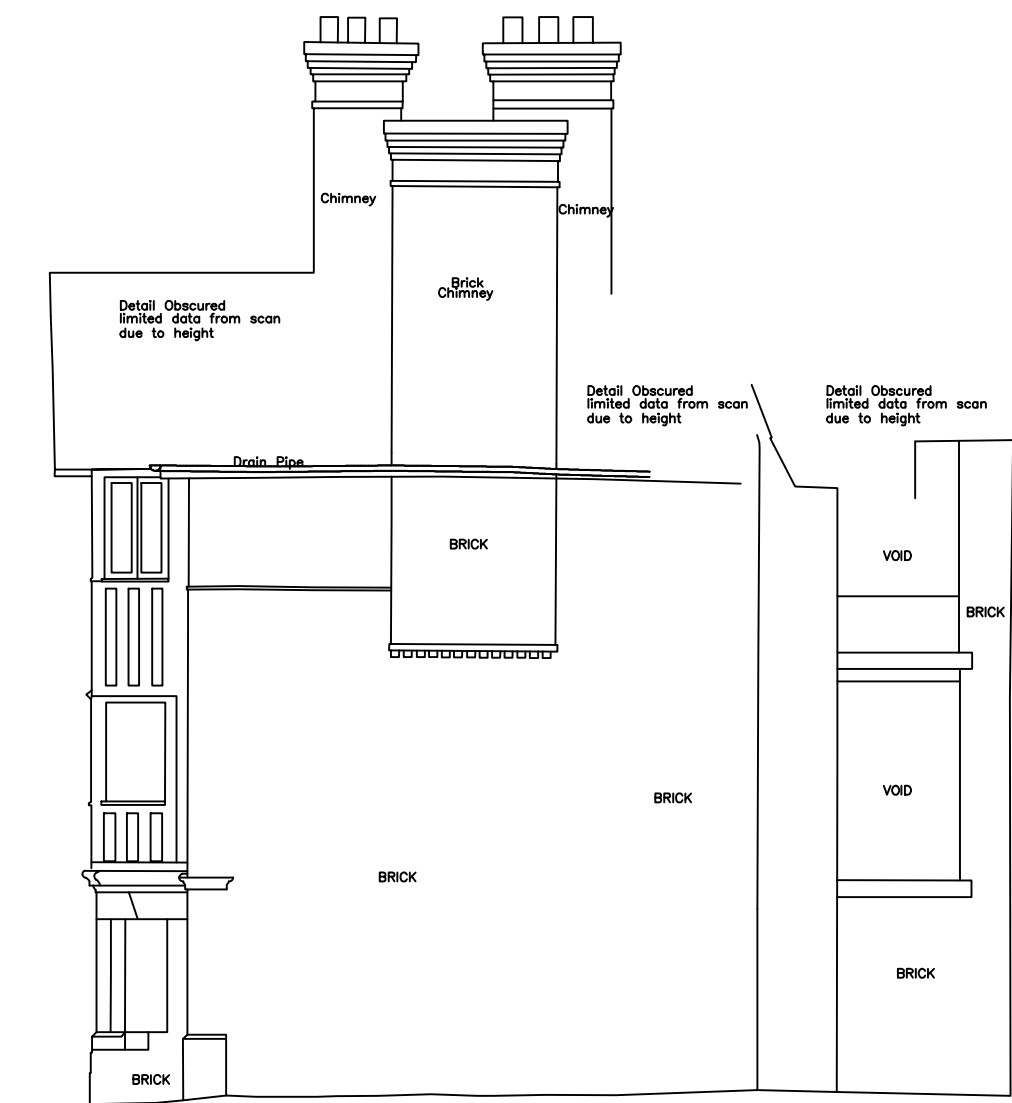

Datum 24.00m

Elevation 04

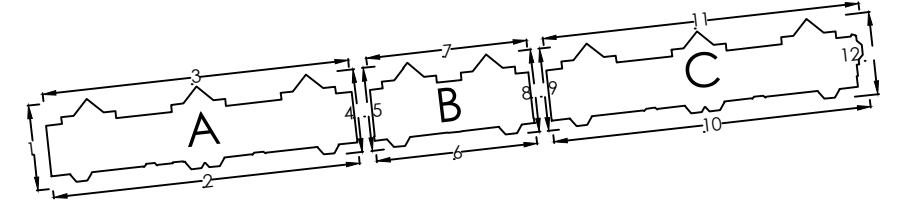

GENERAL NOTES:

DAY Architectural Ltd accepts no responsibility for any costs, losses or claims whatsoever arising from these drawings, specifications and related documents unless there is full compliance with the Client or any unauthorised user of the following:

1. All boundaries, dimensions and levels are to be checked on site before construction and any discrepancies reported to the Architect / Designer.
2. Partial Service: Any discrepancies with site or other information is to be advised to the Architect / Designer and direction and / or approval is to be sought before the implementation of the detail.
3. Block and site plans are reproduced under license from the Ordnance Survey.
4. Do not scale this drawing.
5. For the purpose of coordination, all relevant parties must check this information prior to implementation and report any discrepancies to the Architect / Designer.

DRAWING NOTES:

STATUS / REVISION

DATE

CLIENT

ELDONIAN GROUP

PROJECT

ELDON GROVE

DRAWING

BLOCK A EXISTING ELEVATIONS

SCALE

1:100

PAPER SIZE

A1

DATE

28/01/16

DRAWN BY

-

DRAWING No.

332-15AE-21-008

REVISION

--

PROJECT No.

332-15

DRAWING STATUS

PLANNING

Information contained on this drawing is the sole copyright of DAY Architectural Ltd. and is not to be reproduced without their permission.

DAY
ARCHITECTURAL LTD
DAY ARCHITECTURAL LTD.
SUITE 616E,
THE COTTON EXCHANGE,
61/62A STREET,
LIVERPOOL,
L3 9LQ.
LONDON
LANCASTER
LIVERPOOL
MANCHESTER
NEWCASTLE UPON TYNE
SURREY
07964 538940, info@day-architectural.com, www.day-architectural.com