



Datum 24.00m

Elevation 10

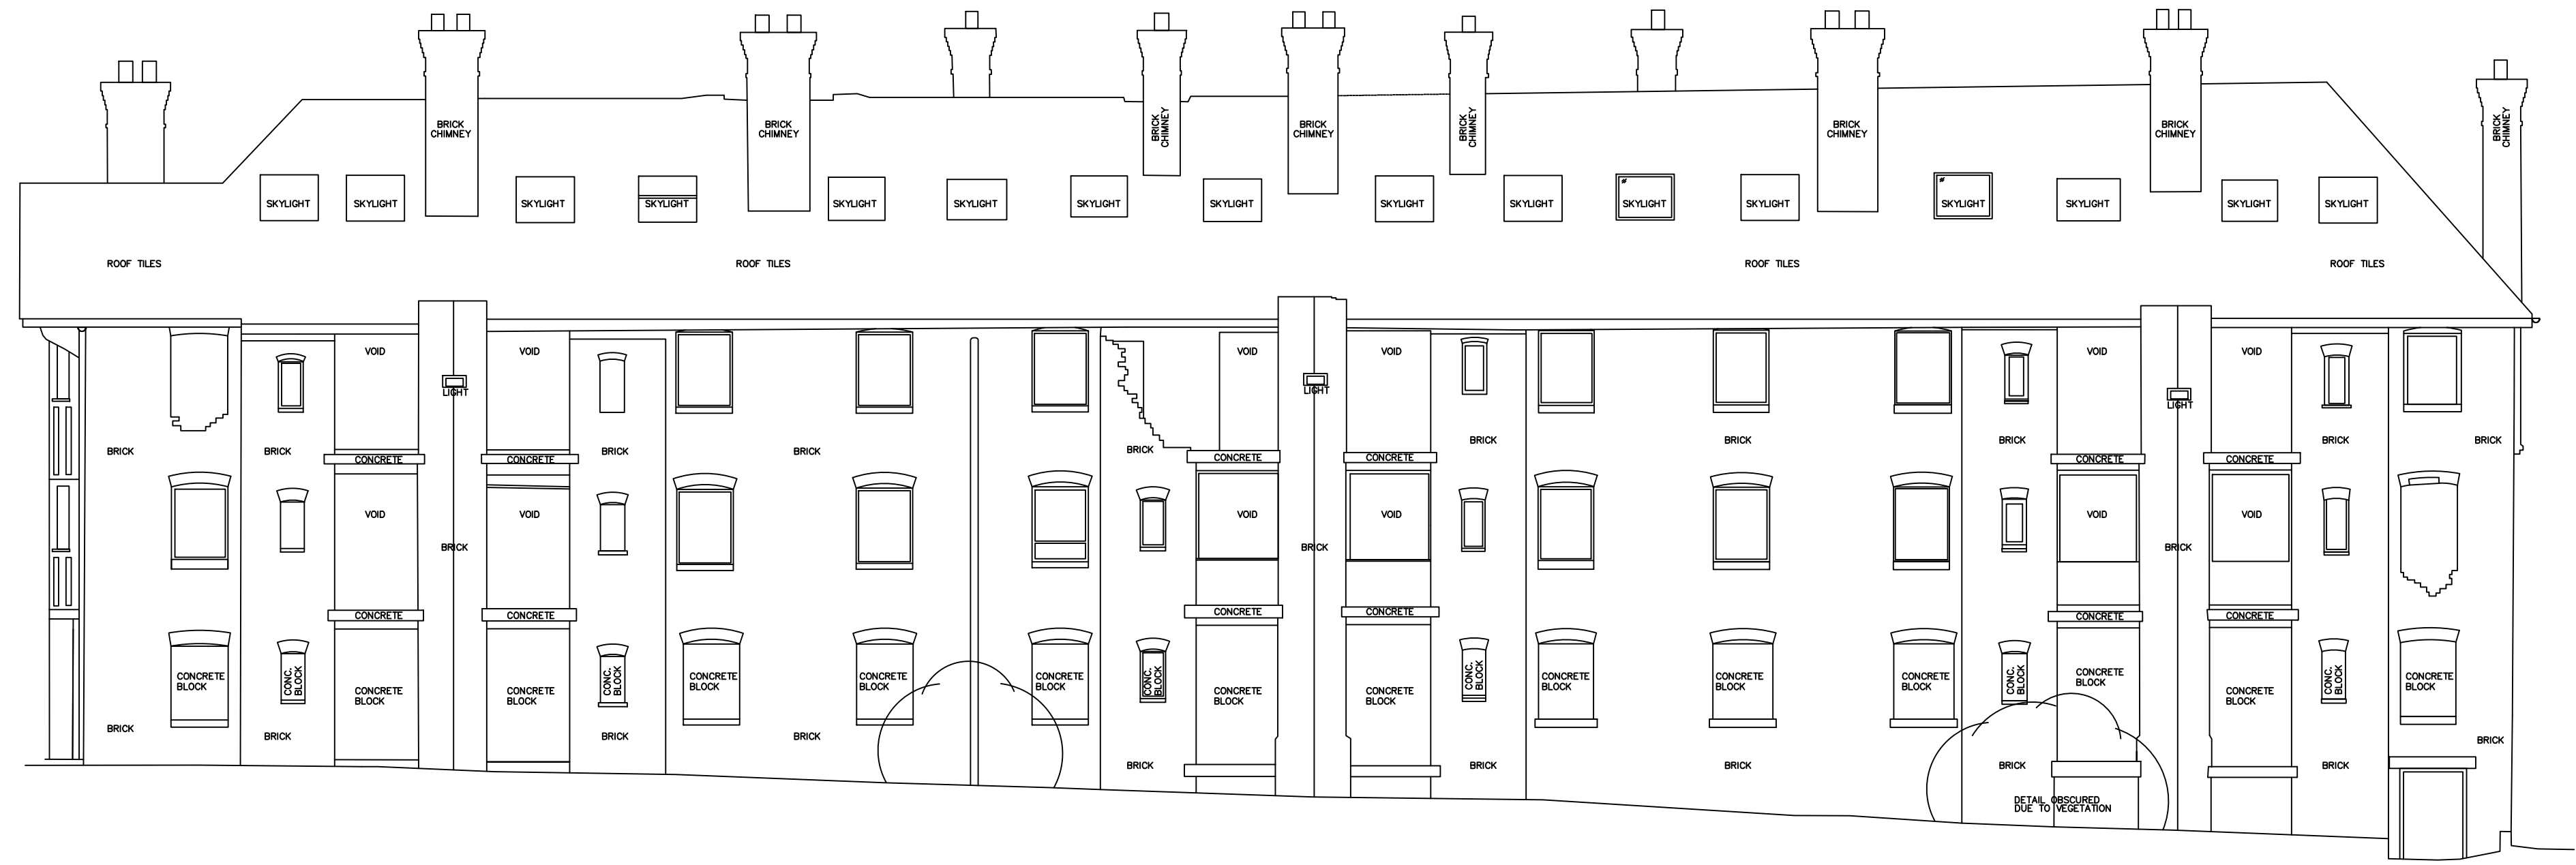


Datum 24.00m

Elevation 11

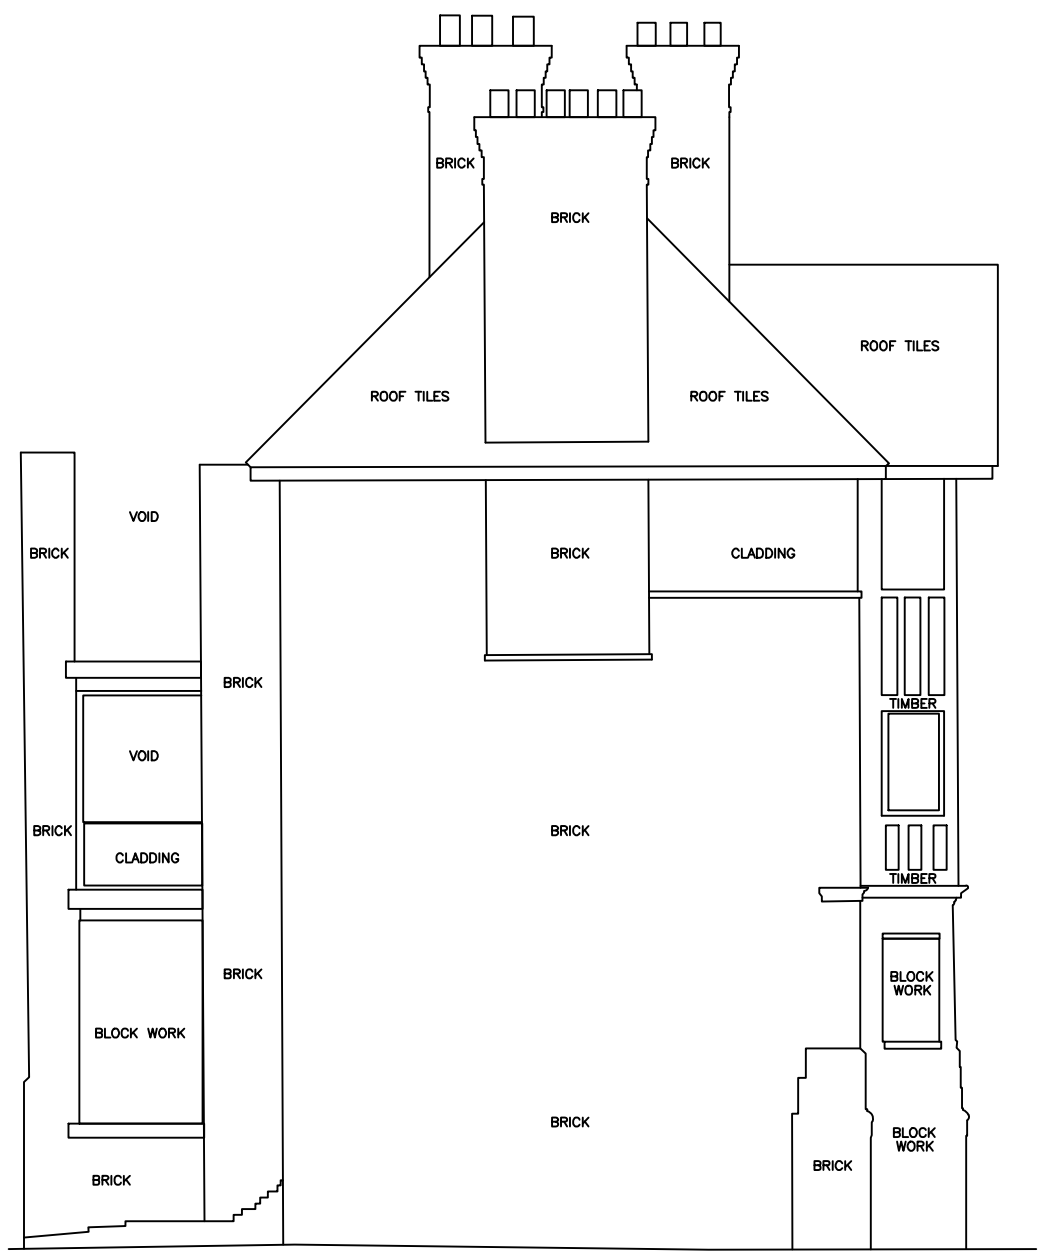


Datum 24.00m

Elevation 09

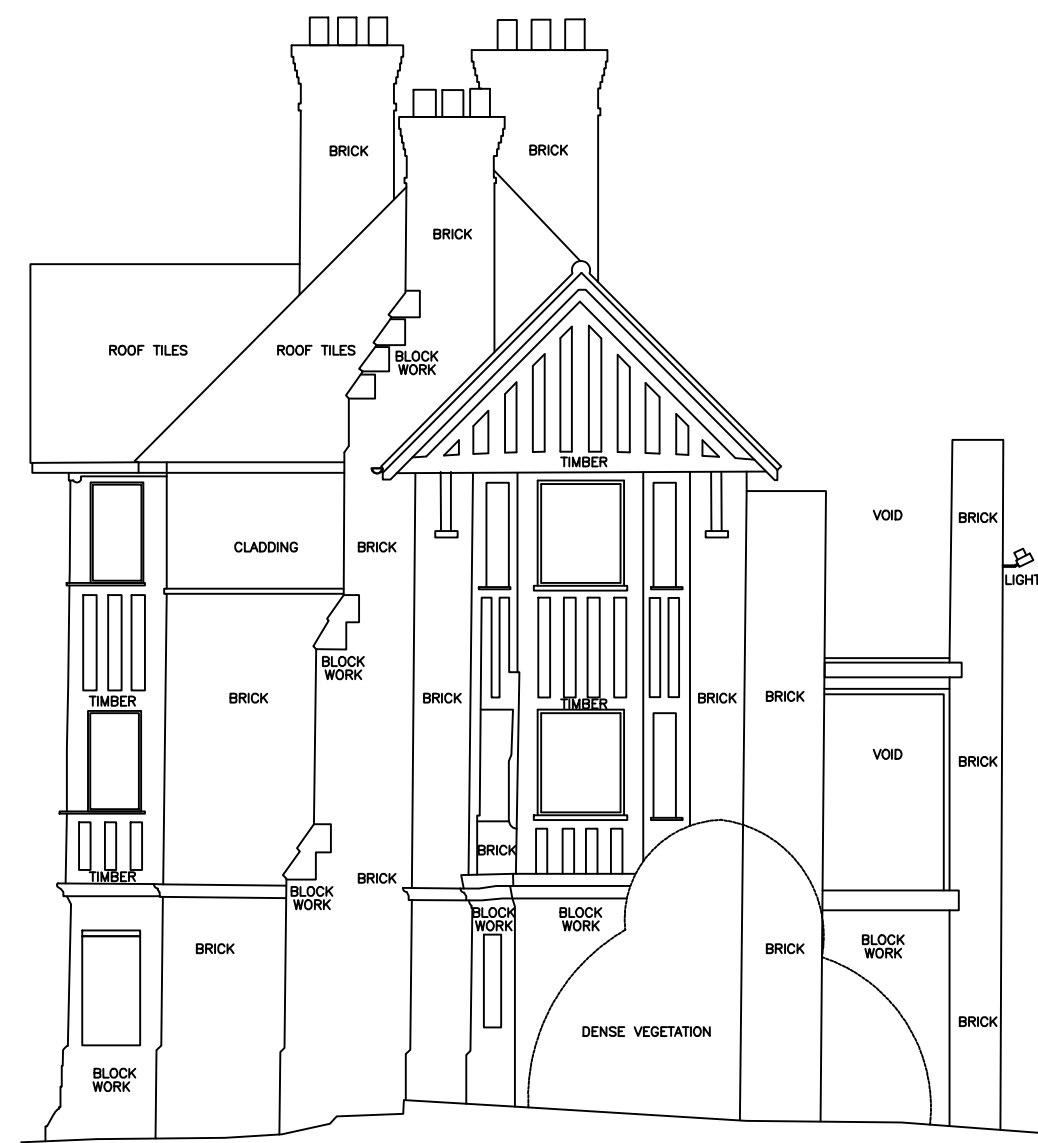

Datum 24.00m

Elevation 12

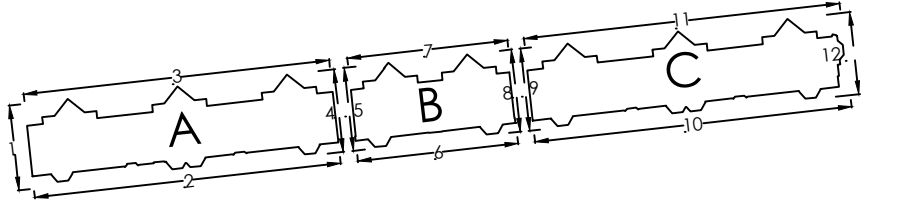

GENERAL NOTES:			DRAWING NOTES:						CLIENT			DRAWING			<div><div>DAY</div><div>ARCHITECTURAL LTD</div><div>DAY ARCHITECTURAL LTD. SUITE 616E, THE COTTON EXCHANGE, BIXTETH STREET, LIVERPOOL, L3 9LQ.</div><div>LONDON LANCASTER LIVERPOOL MANCHESTER NEWCASTLE UPON TYNE SURREY</div></div> <div>07964 538940, info@day-architectural.com, www.day-architectural.com</div>								
DAY Architectural Ltd accepts no responsibility for any costs, losses or claims whatsoever arising from these drawings, specifications and related documents unless there is full compliance with the Client or any unauthorised user of the following:						ELDONIAN GROUP						BLOCK C EXISTING ELEVATIONS											
1. All boundaries, dimensions and levels are to be checked on site before construction and any discrepancies reported to the Architect / Designer.												SCALE		1:100				PAPER SIZE		A1			
2. Partial Service: Any discrepancies with site or other information is to be advised to the Architect / Designer and direction and / or approval is to be sought before the implementation of the detail.												DATE		28/01/16				DRAWN BY		-			
3. Block and site plans are reproduced under license from the Ordnance Survey.												DRAWING No.		332-15AE-21-010				REVISION		--		PROJECT No.	
4. Do not scale this drawing.												DRAWING STATUS						PLANNING					
5. For the purpose of coordination, all relevant parties must check this information prior to implementation and report any discrepancies to the Architect / Designer.																		Information contained on this drawing is the sole copyright of DAY Architectural Ltd, and is not to be reproduced without their permission.					
						STATUS			REVISION						DATE								