

Block F - East Elevation

F-R3 39475.0
F-R2 39100.2
F-R1 38350.2
F-3.4 36425.0
F-3.3 36050.0
F-3.2 35600.0
F-3.1 35300.0
F-2.4 33425.0
F-2.3 33050.0
F-2.2 32600.0
F-2.1 32300.0
F-1.4 30425.0
F-1.3 30050.0
F-1.2 29600.0
F-1.1 29300.0
F-0.5 27425.0
F-0.4 27050.0
F-0.3 26900.0
F-0.2 26600.0
F-0.1 26300.0


F-R3 39475.0
F-R2 39100.2
F-R1 38350.2
F-3.4 36425.0
F-3.3 36050.0
F-3.2 35600.0
F-3.1 35300.0
F-2.4 33425.0
F-2.3 33050.0
F-2.2 32600.0
F-2.1 32300.0
F-1.4 30425.0
F-1.3 30050.0
F-1.2 29600.0
F-1.1 29300.0
F-0.5 27425.0
F-0.4 27050.0
F-0.3 26900.0
F-0.2 26600.0
F-0.1 26300.0



Block F - North Elevation

F-R3 39475.0
F-R2 39100.2
F-R1 38350.2
F-3.4 36425.0
F-3.3 36050.0
F-3.2 35600.0
F-3.1 35300.0
F-2.4 33425.0
F-2.3 33050.0
F-2.2 32600.0
F-2.1 32300.0
F-1.4 30425.0
F-1.3 30050.0
F-1.2 29600.0
F-1.1 29300.0
F-0.5 27425.0
F-0.4 27050.0
F-0.3 26900.0
F-0.2 26600.0
F-0.1 26300.0

Block F - South Elevation

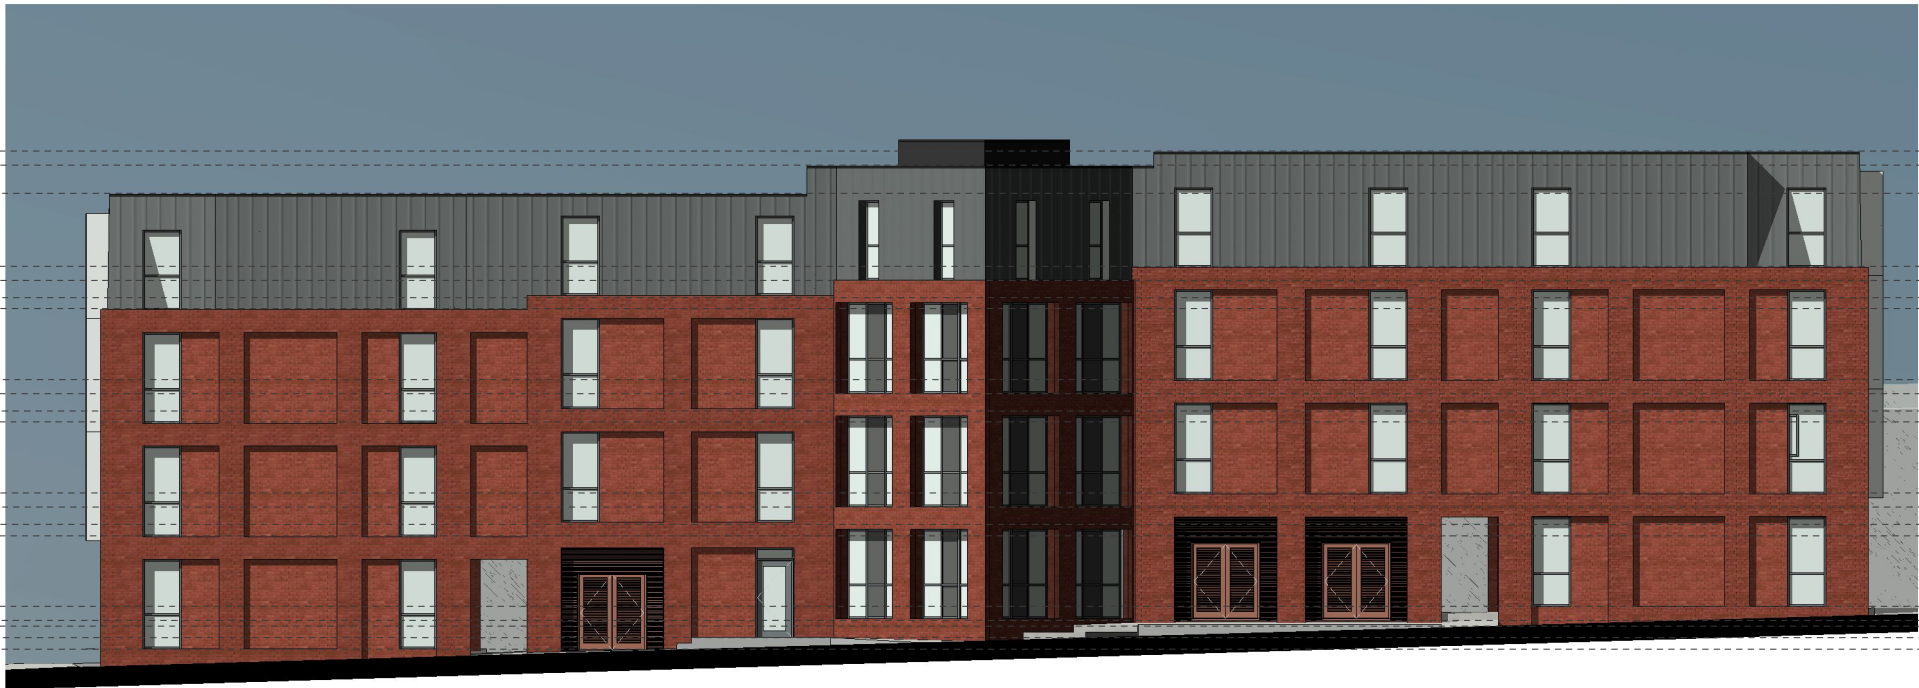

Block F - West Elevation

F-R3 39475.0
F-R2 39100.2
F-R1 38350.2
F-3.4 36425.0
F-3.3 36050.0
F-3.2 35600.0
F-3.1 35300.0
F-2.4 33425.0
F-2.3 33050.0
F-2.2 32600.0
F-2.1 32300.0
F-1.4 30425.0
F-1.3 30050.0
F-1.2 29600.0
F-1.1 29300.0
F-0.5 27425.0
F-0.4 27050.0
F-0.3 26900.0
F-0.2 26600.0
F-0.1 26300.0

GENERAL NOTES:

- DAY Architectural Ltd accepts no responsibility for any costs, losses or claims whatsoever arising from these drawings, specifications and related documents unless there is full compliance with the Client or any authorised user of the following:
- 1 All boundaries, dimensions and levels are to be checked on site before construction and any discrepancies reported to the Architect / Designer.
 - 2 Partial Survey: Any discrepancies with site or other information is to be advised to the Architect / Designer and direction and / or approval is to be sought before the implementation of the detail.
 - 3 Block and site plans are reproduced under license from the Ordnance Survey.
 - 4 Do not scale this drawing.
 - 5 For the purpose of coordination, all relevant parties must check this information prior to implementation and report any discrepancies to the Architect / Designer.

| | | |
|-----|---|----------|
| P2 | Scheme redesign following discussions with LCC Planning | 10/05/16 |
| P1 | Various design developments | 05/02/16 |
| REV | DESCRIPTION | DATE |

| | |
|---------|---------------------------|
| CLIENT | Eldonian Group |
| PROJECT | Eldon Grove Redevelopment |

| | |
|-----------------|-------------------------------|
| DRAWING | Proposed Elevations - Block F |
| SCALE | 1 : 100 |
| DATE | 01/29/16 |
| DAY DRAWING No. | AE-21-F01 |
| DRAWING STATUS | Planning |
| PAPER SIZE | A1 |
| DRAWN BY | TW |
| REVISION | P2 |
| PROJECT No. | 332-15 |

DAY
ARCHITECTURE : DESIGN

DAY ARCHITECTURAL LTD
SUITE 616E
COTTON EXCHANGE
BIXTETH STREET
LIVERPOOL
L3 9LQ

E: info@day-architectural.com
W: www.day-architectural.com