




First & Second Floor Plan
1:100

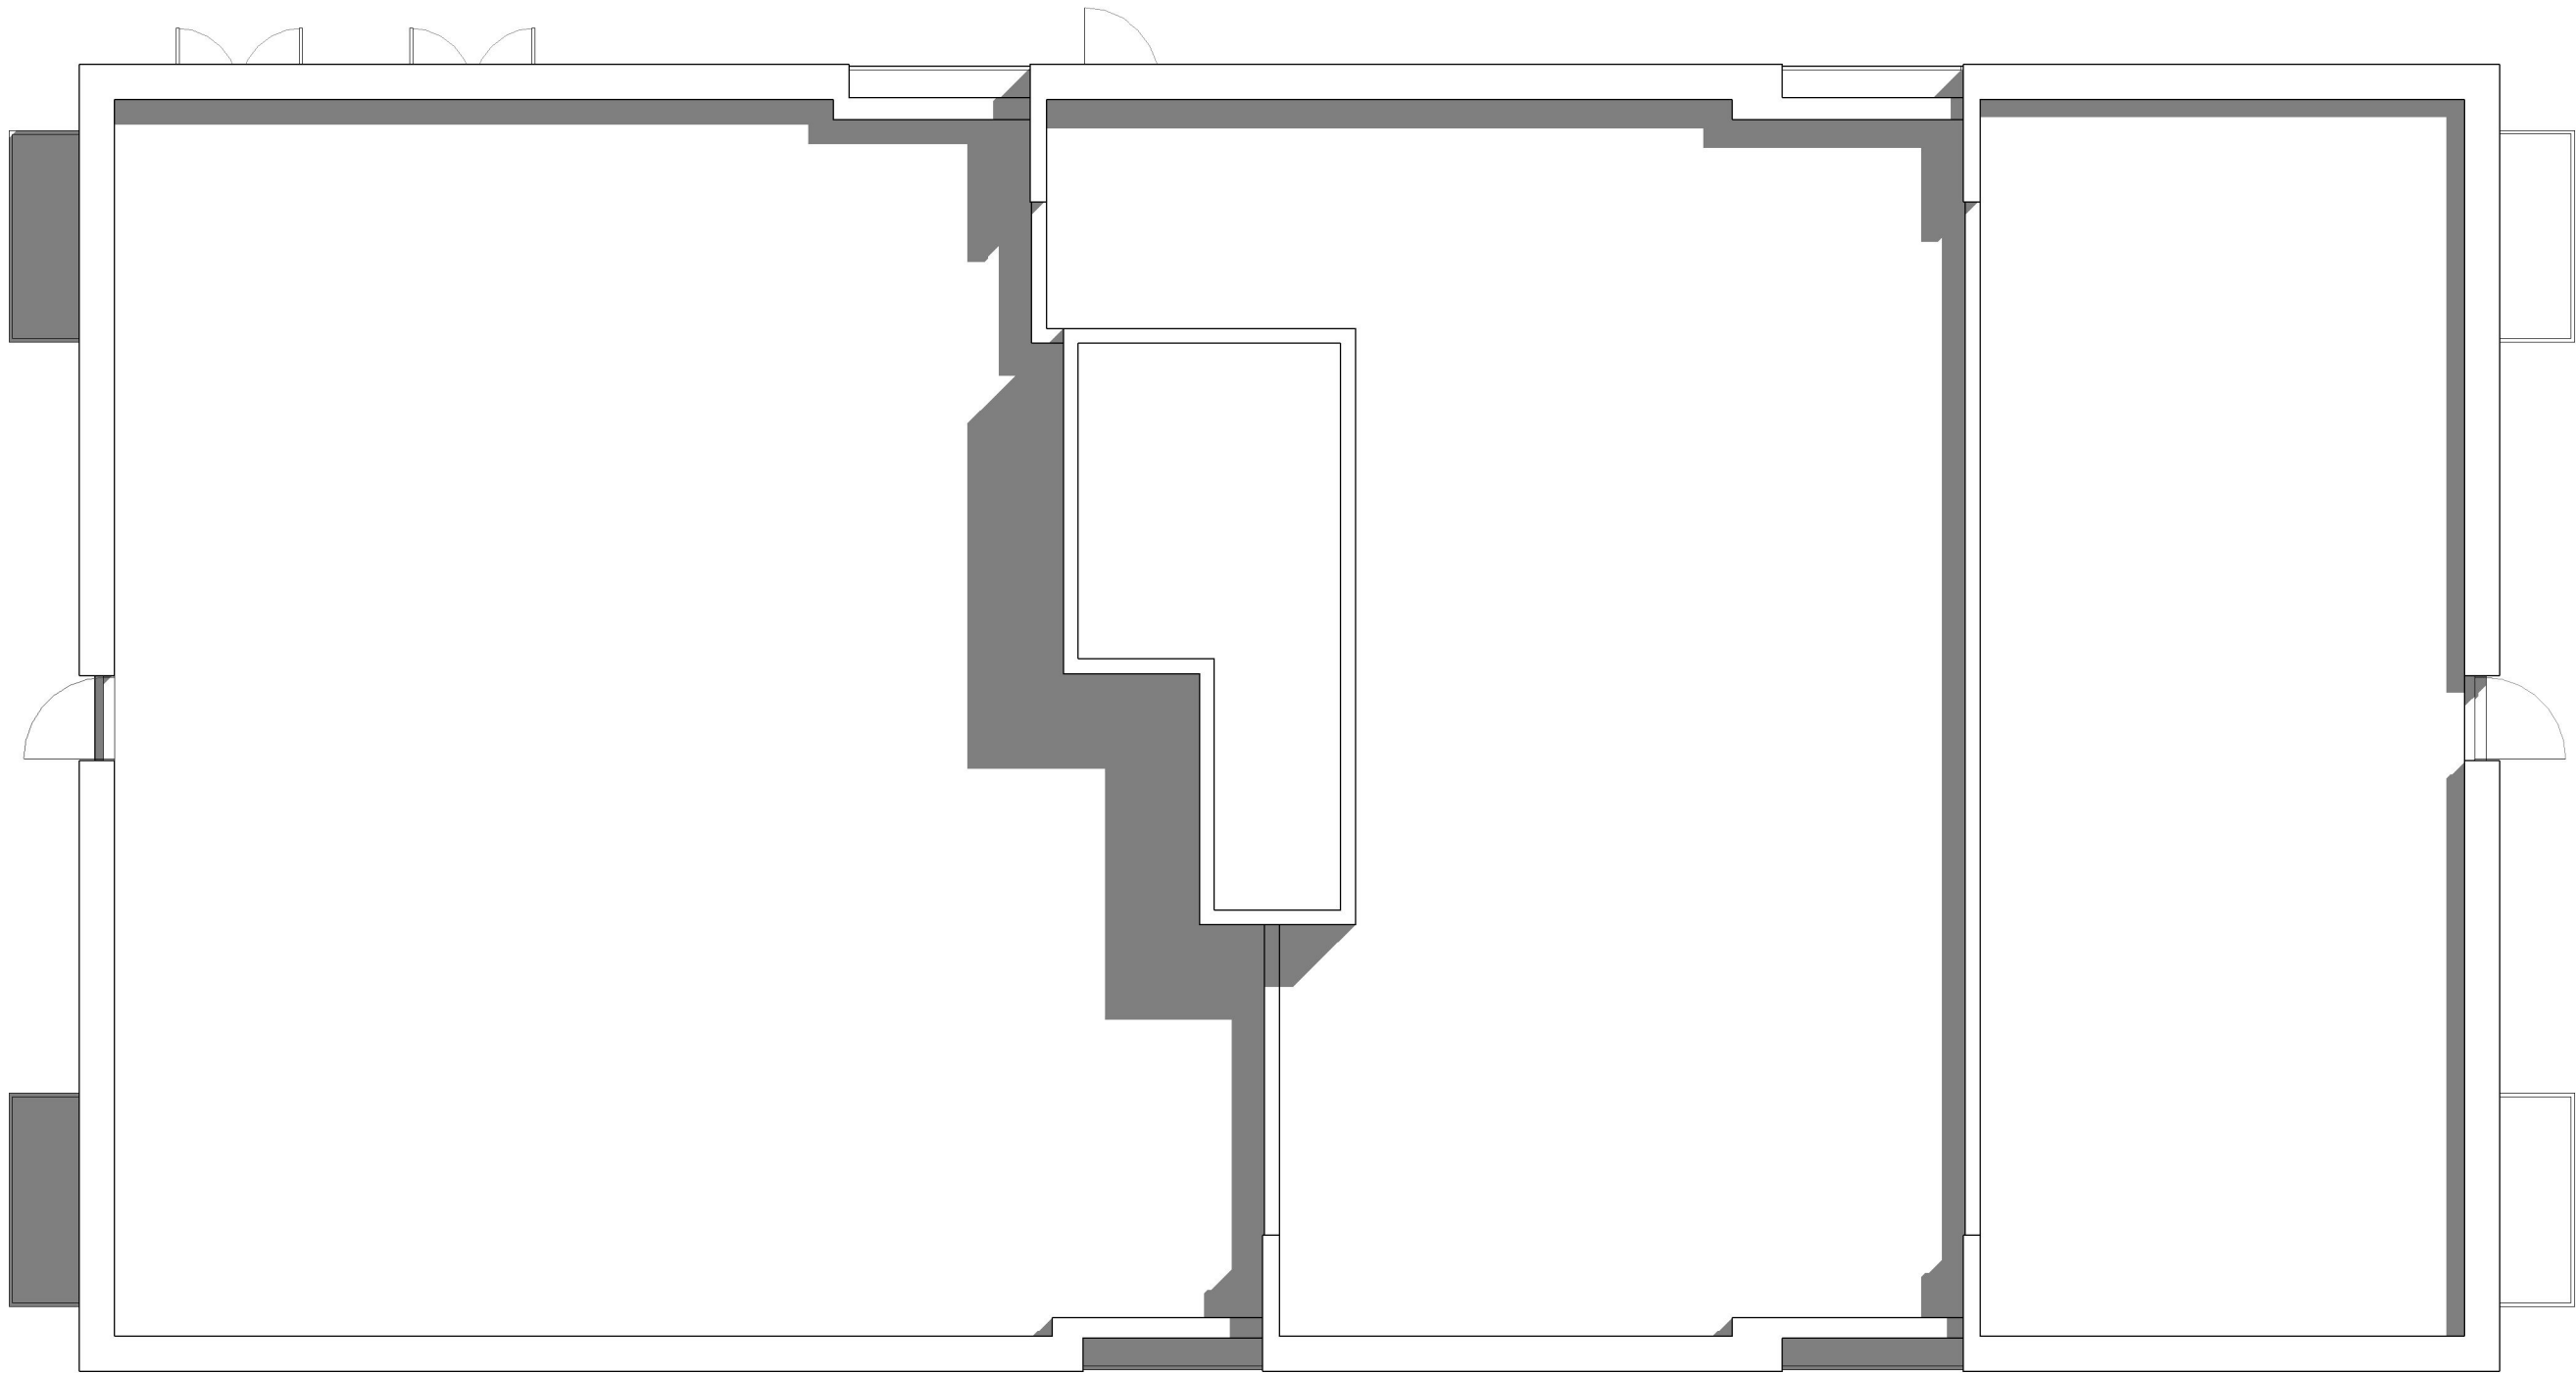

Roof Plan
1:100



Ground Floor Plan
1:100

Block D				
Level	Name	Apartment Type	Area (m2)	Area sq ft
Ground Floor	Apt D01	1 Bed	46.6 m²	502 ft²
	Apt D02	2 Bed	64.2 m²	691 ft²
	Apt D03	2 Bed	65.9 m²	709 ft²
	Apt D04	1 Bed	47.0 m²	506 ft²
	Apt D05	1 Bed	47.0 m²	506 ft²
	Apt D06	1 Bed	62.3 m²	671 ft²
	Apt D07	1 Bed	45.1 m²	486 ft²
First Floor	Apt D08	1 Bed	46.5 m²	500 ft²
	Apt D09	2 Bed	64.1 m²	690 ft²
	Apt D10	2 Bed	65.8 m²	708 ft²
	Apt D11	1 Bed	47.0 m²	506 ft²
	Apt D12	1 Bed	47.0 m²	506 ft²
	Apt D13	2 Bed	65.9 m²	710 ft²
	Apt D14	1 Bed	44.8 m²	482 ft²
Second Floor	Apt D15	1 Bed	47.2 m²	508 ft²
	Apt D16	1 Bed	46.5 m²	500 ft²
	Apt D17	2 Bed	64.0 m²	689 ft²
	Apt D18	2 Bed	132.6 m²	1427 ft²
	Apt D19	1 Bed	47.7 m²	513 ft²
	Apt D20	1 Bed	47.7 m²	513 ft²
	Apt D21	1 Bed	67.1 m²	722 ft²
	Apt D22	1 Bed	44.8 m²	483 ft²
	Apt D23	1 Bed	47.2 m²	508 ft²

GENERAL NOTES:

DAY Architectural Ltd accepts no responsibility for any costs, losses or claims whatsoever arising from these drawings, specifications and related documents unless there is full compliance with the Client or any unauthorised user of the following:

- 1 All boundaries, dimensions and levels are to be checked on site before construction and any discrepancies reported to the Architect / Designer.
- 2 Partial Service: Any discrepancies with site or other information is to be advised to the Architect / Designer and direction and / or approval is to be sought before the implementation of the detail.
- 3 Block and site plans are reproduced under license from the Ordnance Survey.
- 4 Do not scale this drawing.
- 5 For the purpose of coordination, all relevant parties must check this information prior to implementation and report any discrepancies to the Architect / Designer.

P2	Issued for Planning	10/06/16
P1	Apartment ref numbers added to plans	29/02/16
REV	DESCRIPTION	DATE

CLIENT	Eldonian Group
PROJECT	Eldon Grove

DRAWING	Block D - Floor Plans
SCALE	1 : 100
PAPER SIZE	A1
DATE	02/29/16
DRAWN BY	SI
REVISION	P2
PROJECT No.	332-15
DRAWING STATUS	PLANNING
Information contained on this drawing is the sole copyright of DAY Architectural Ltd. and is not to be reproduced without their permission.	

DAY

ARCHITECTURE : DESIGN

DAY ARCHITECTURAL LTD

SUITE 616C

COTTON EXCHANGE

61XETH STREET

LIVERPOOL

L3 9LQ

E: info@day-architectural.com

W: www.day-architectural.com