

Datum 24.00m Datum 24.00m

Elevation 02 Elevation 10 Street Scene - Front Eldon Grove Existing








Datum 24.00m Elevation 12

SCALE

Information contained on this drawing is the sole copyright of DAY Architectural Ltd. and is not to be reproduced without their permission

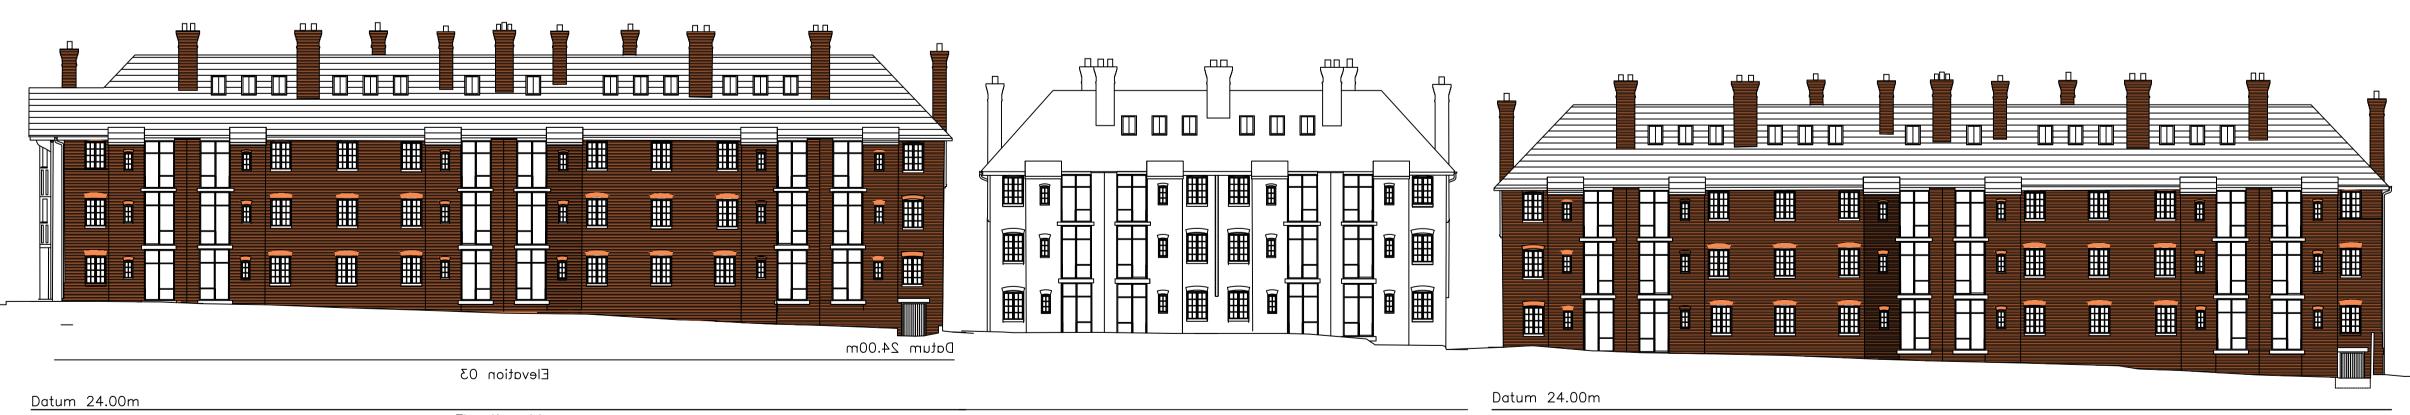

07964 538940, info@day-architectural.com, www.day-architectural.com

Elevation 11 Elevation 03 Street Scene Rear Eldon Grove - Existing

GENERAL NOTES:

DAY Architectural Ltd accepts no responsibility for any costs, losses or claims whatsoever arising from these drawings, specifications and related documents unless there is full compliance with the Client or any unauthorised user of the following:

DRAWING NOTES:

- All boundaries, dimensions and levels are to be checked on site before construction and any discrepancies reported to the Architect / Designer.
 Partial Service: Any discrepancies with site or other information is to be advised to the Architect / Designer and direction and / or approval is to be sought before the implementation of the detail.
 Block and site plans are reproduced under license from the Ordnance Survey.
- Do not scale this drawing.

 For the purpose of coordination, all relevant parties must check this information prior to implementation and report any discrepancies to the Architect / Designer.

	ELDONIAN GROUP
	PROJECT ELDON GROVE

DATE

STATUS REVISION

PROPOSED STREET SCENES PAPER SIZE DRAWN BY 28/01/16 DAY ARCHITECTURAL LTD. SUITE 616E, THE COTTON EXCHANGE. BIXTETH STREET, LONDON
LANCASTER
LIVERPOOL
MANCHESTER
NEWCASTLE UPON TYNE DRAWING No. REVISION PROJECT No. 332-15 332-15AE-21-012 LIVERPOOL, L3 9LQ. SURREY DRAWING STATUS **PLANNING**