


ALL DIMENSIONS TO BE CHECKED & CONF
DO NOT SCALE OFF THIS DRAWING

15 F 1480


15 JUN 2015

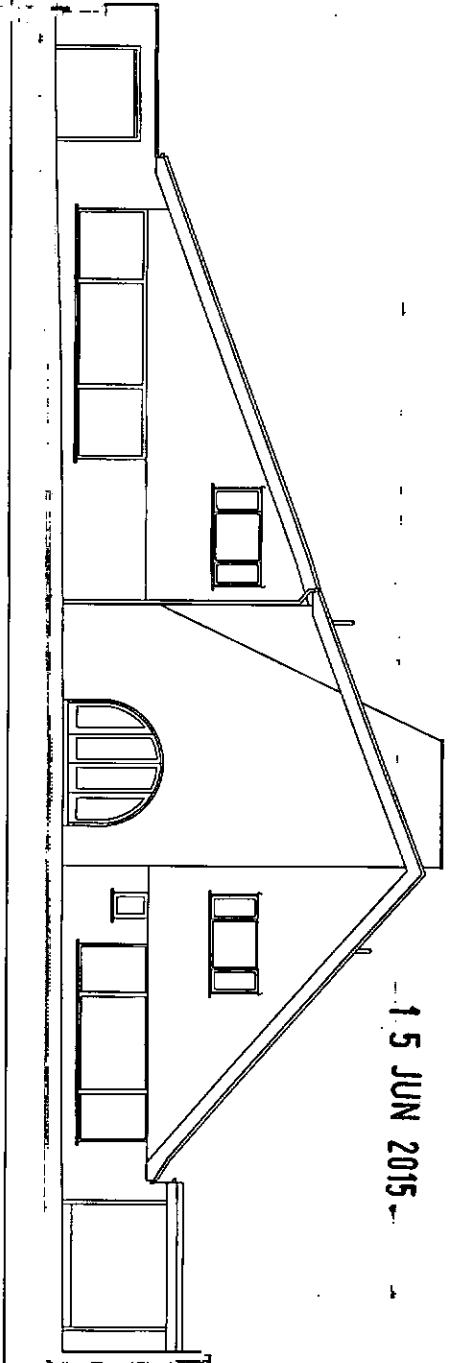

6079 OAK MOSS, LIVERPOOL
AS EXISTING

6079 OAK MOSS, LIVERPOOL
MINOR AMENDMENTS

FRONT ELEVATION

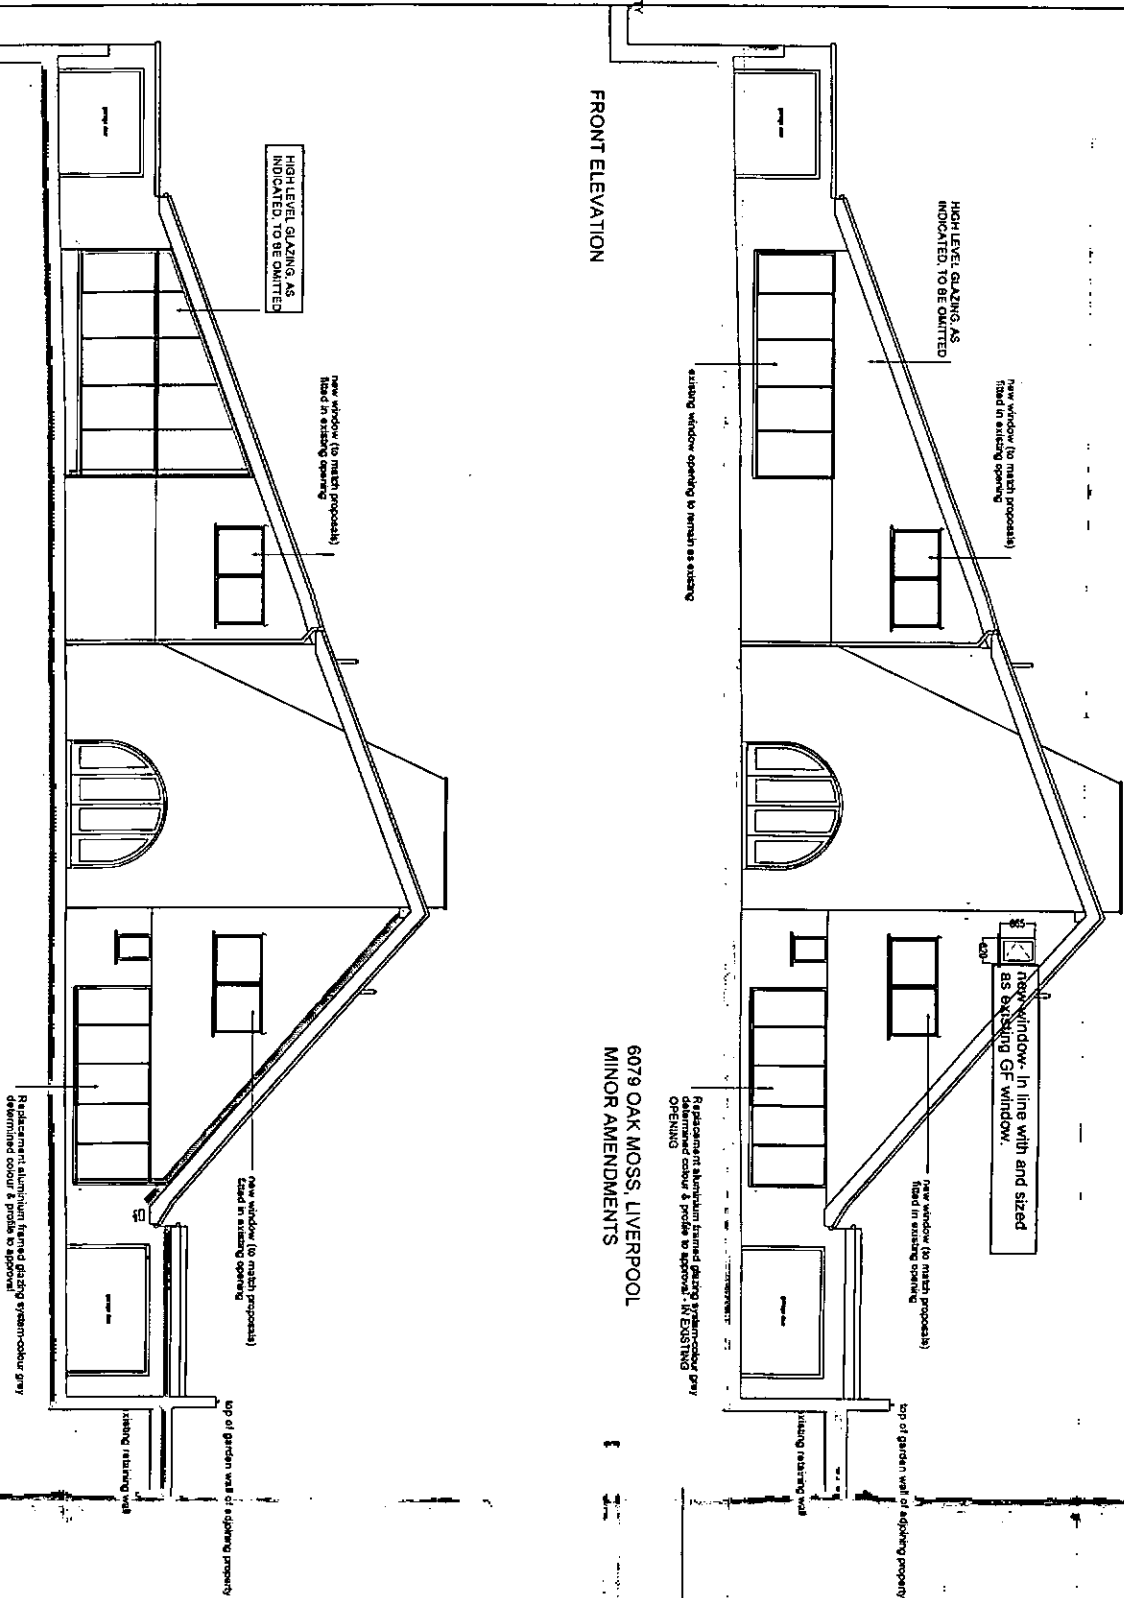

6079 OAK MOSS, LIVERPOOL
APPROVED Ref: 11H/2281

FRONT ELEVATION

revision: date:

client:	project:	drawing:
Nr. & Mrs. Taker	Oak Moss, Woodton, Liverpool	Front Elevations Approved & Amended Version of Condition 2


project no:	drawing no:	revision:	drawn:	checked:	date:	scale:
6079	VC 01		AS		29.05.15	1:200



15 F 17.80

ALL DIMENSIONS TO BE CHECKED & CONFIRMED
DO NOT SCALE OFF THIS DRAWING


15 JUN 2015

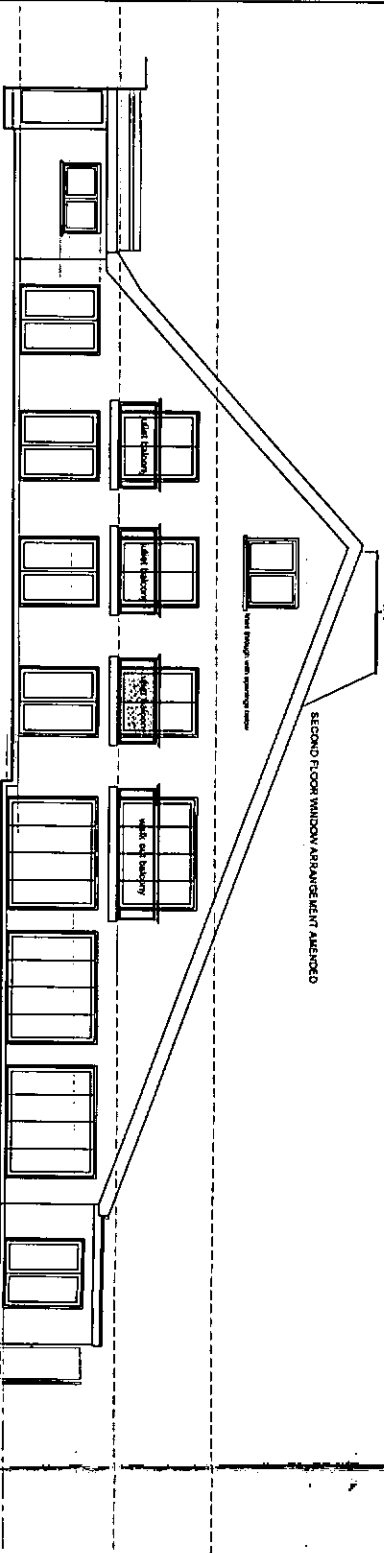

REAR ELEVATION


ALL NEW EXTERIOR WINDOWS & DOORS
TO BE SET IN THE EXISTING
STRUCTURE. MATERIALS & FINISHES
TO BE DETERMINED BY THE
CLIENT TO APPROVE

6079 OAK MOSS, LIVERPOOL
MINOR AMENDMENTS

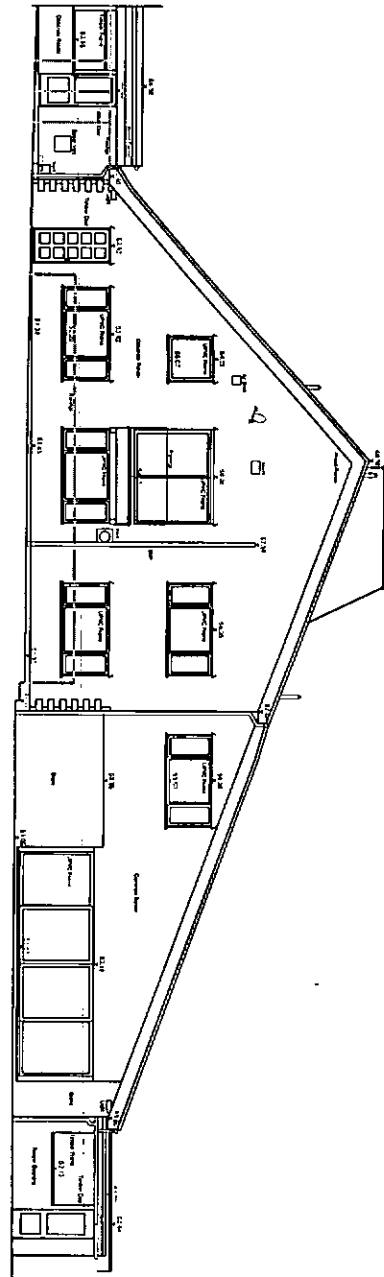

REAR ELEVATION

6079 OAK MOSS, LIVERPOOL
ORIGINAL HOUSE ELEVATION

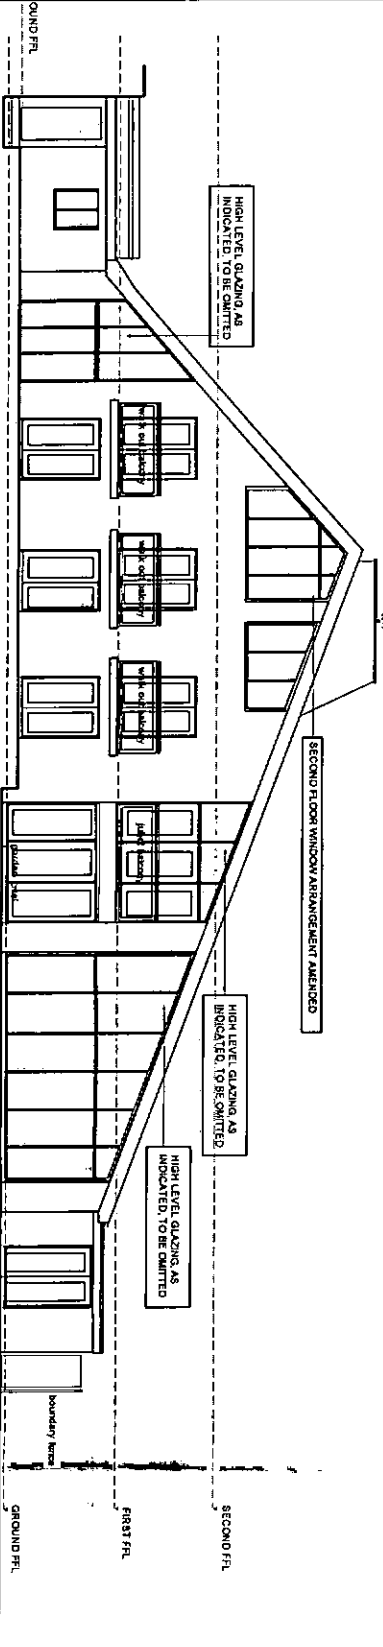

REAR ELEVATION

ALL NEW EXTERIOR WINDOWS & DOORS
TO BE SET IN THE EXISTING
STRUCTURE. MATERIALS & FINISHES
TO BE DETERMINED BY THE
CLIENT TO APPROVE

6079 OAK MOSS, LIVERPOOL
APPROVED Ref: 11H1281


revision		date	
client:	project:	drawing:	
Mr & Mrs Tahir	Oak Moss, Woodton, Liverpool	Rear Elevations Approved & Amended Variation of Condition 2	
project no:	drawing no:	revision:	date:
6079	VC 02	AS	29.05.15
			scale @ A3
			1:200




15 F 1480

15 JUN 2015


ALL DIMENSIONS TO BE CHECKED & CONFIRMED
DO NOT SCALE OFF THIS DRAWING

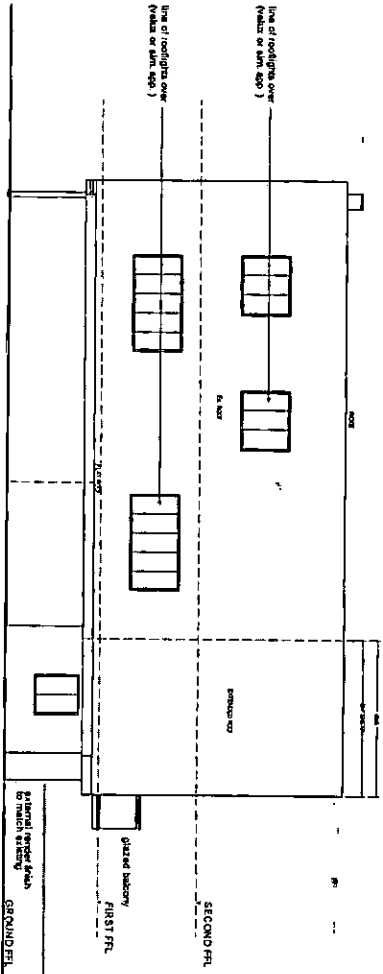


EAST ELEVATION (PLANNING APPROVED Ref: 11H/2281)

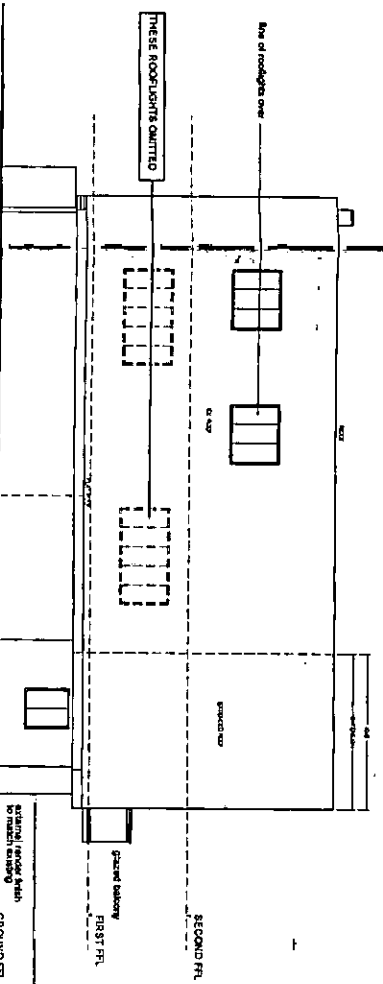

EAST ELEVATION (MINOR AMENDMENTS)

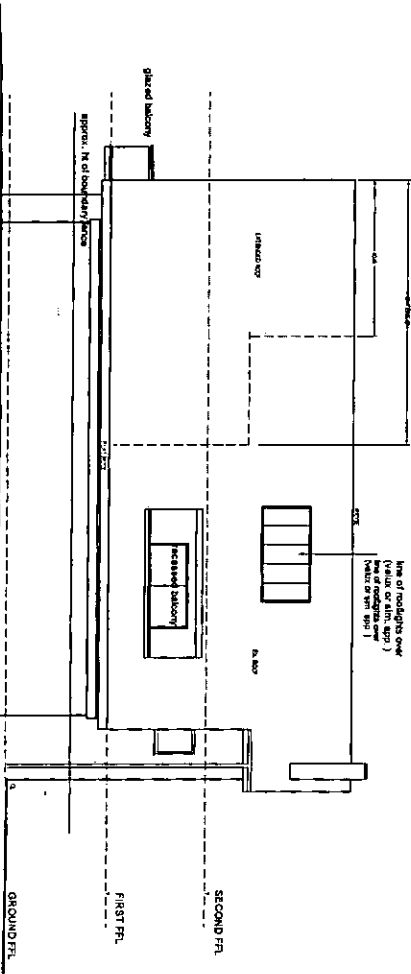

WEST ELEVATION (PLANNING APPROVED Ref: 11H/2281)

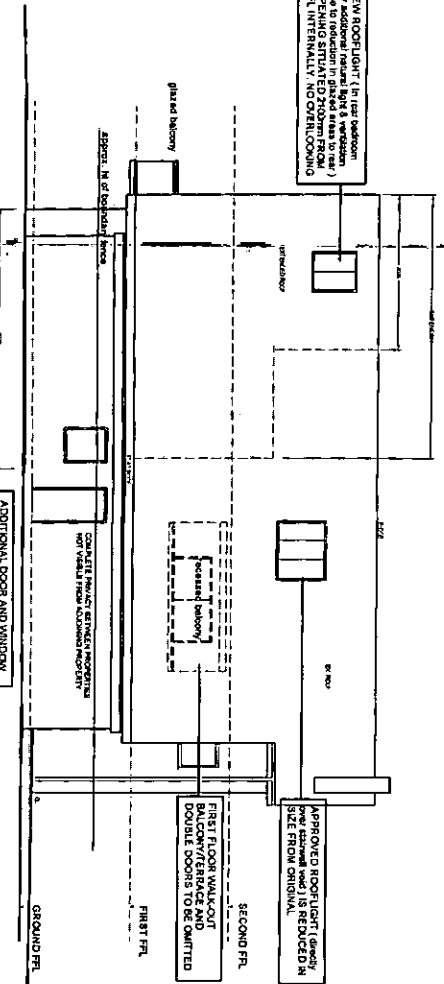

WEST ELEVATION (MINOR AMENDMENTS)

revision: date:

client:	project:	drawing:
M. & M. Taylor	Oak Moss, Woolton, Liverpool	East & West (side) Elevations Approved & Amended Variation of Condition 2

project no:	drawing no:	revision:	drawn:	checked:	date:	scale @ A3
6079	VC 03		AS		29.05.15	1:200

