





PROPOSED FRONT ELEVATION
Scale 1:50

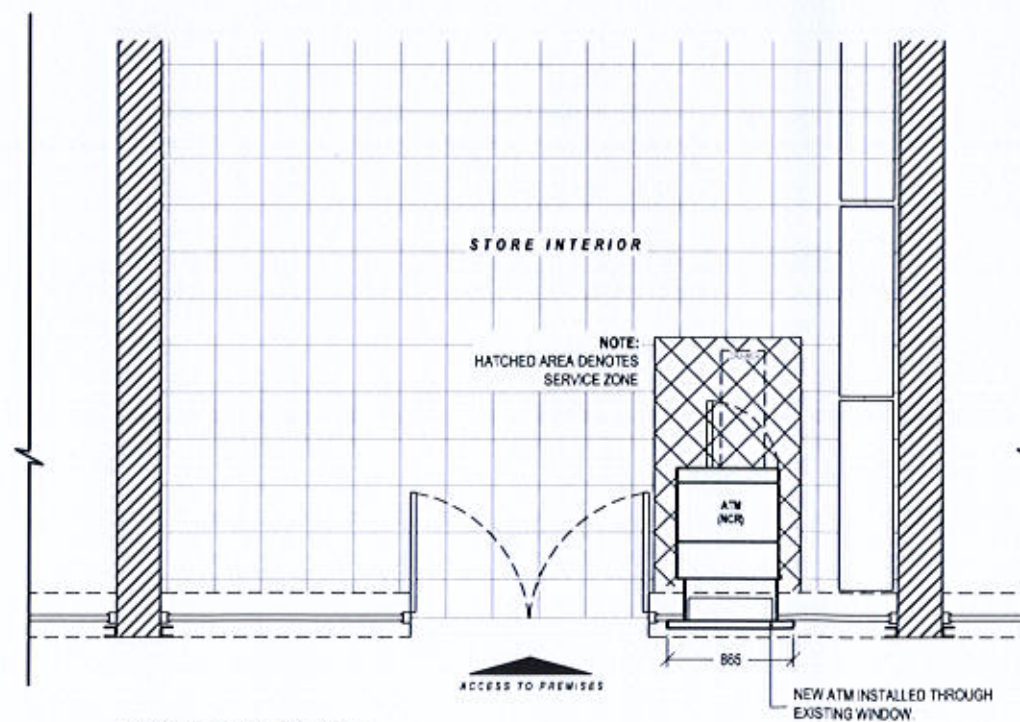

PROPOSED PART PLAN
Scale 1:50

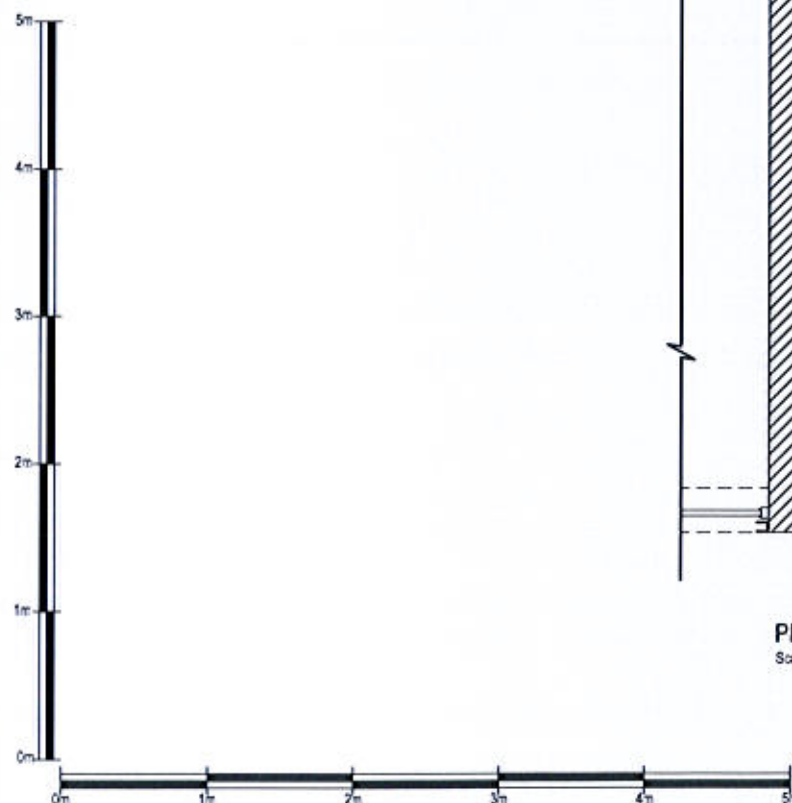

16 F 0402

09 FEB 2016

Date:	Comments:	By:
-------	-----------	-----

GENERAL NOTES:
1) All dimensions in millimeters unless otherwise stated.

Site:
T & S NEWS


579 West Derby Road
Tuebrook
L13 8AE

Drawing Title:
Proposed Elevations and Plans


Ref: NM-10-2015-25-2	Date: 13-10-2015	Rev:
Scale: 1:50	Paper: A3	Date Rev:



EXISTING FRONT ELEVATION
Scale 1:50

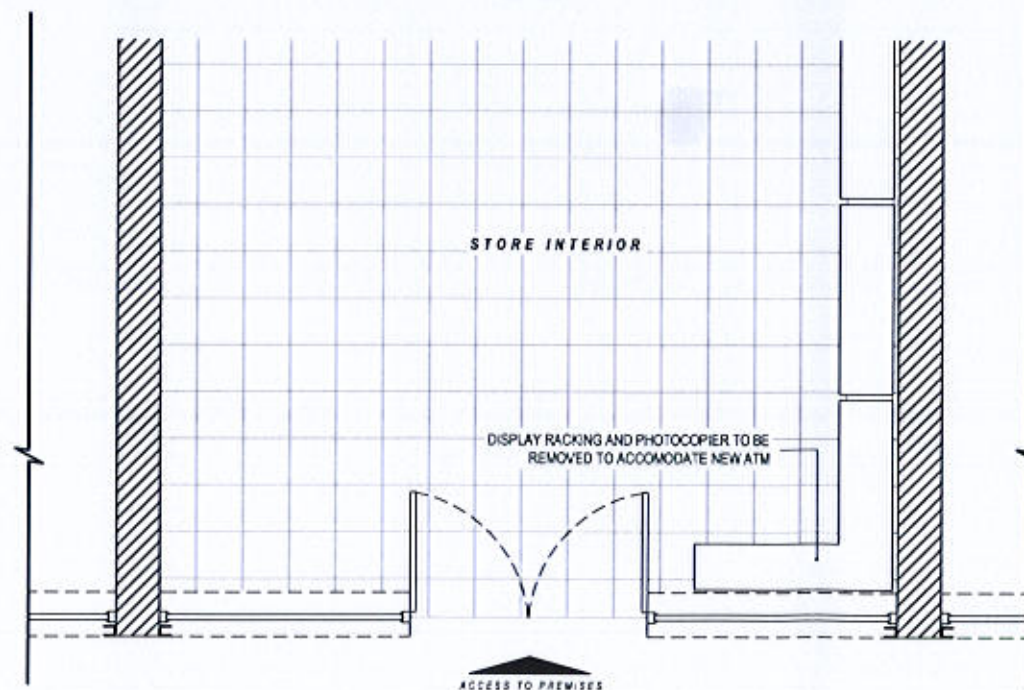

EXISTING PART PLAN
Scale 1:50

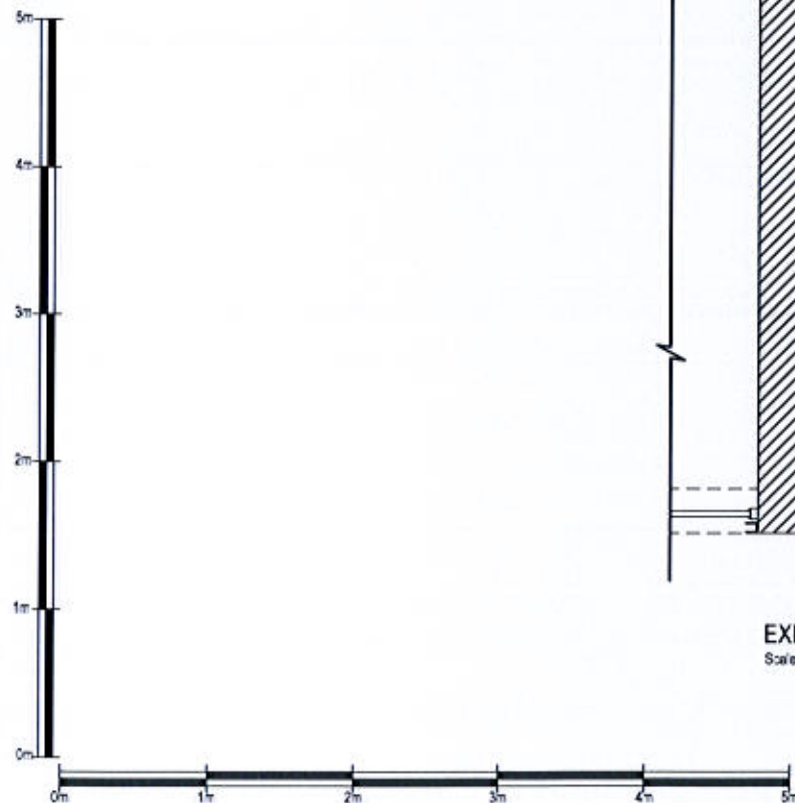

16 F 0402

09 FEB 2015

Date:	Comments:	By:

GENERAL NOTES:
1) All dimensions in millimeters unless otherwise stated.

Site:
T & S NEWS

579 West Derby Road
Tuebrook
L13 8AE

Drawing Title:
Existing Elevations and Plans

Ref: NM-10-2015-25-1	Date: 13-10-2015	Rev:
Scale: 1:50	Paper: A3	Date Rev:


FONT: Eurostile

FONT COLOUR: cmyk = 0,0,0,0, (white)

SURROUND COLOUR - cmyk = 0,0,0,100 (black)



NOTE MACHINE RED - cmyk = 15,100,100,0

NOTEMACHINE BLUE - cmyk = 100,90,10,0

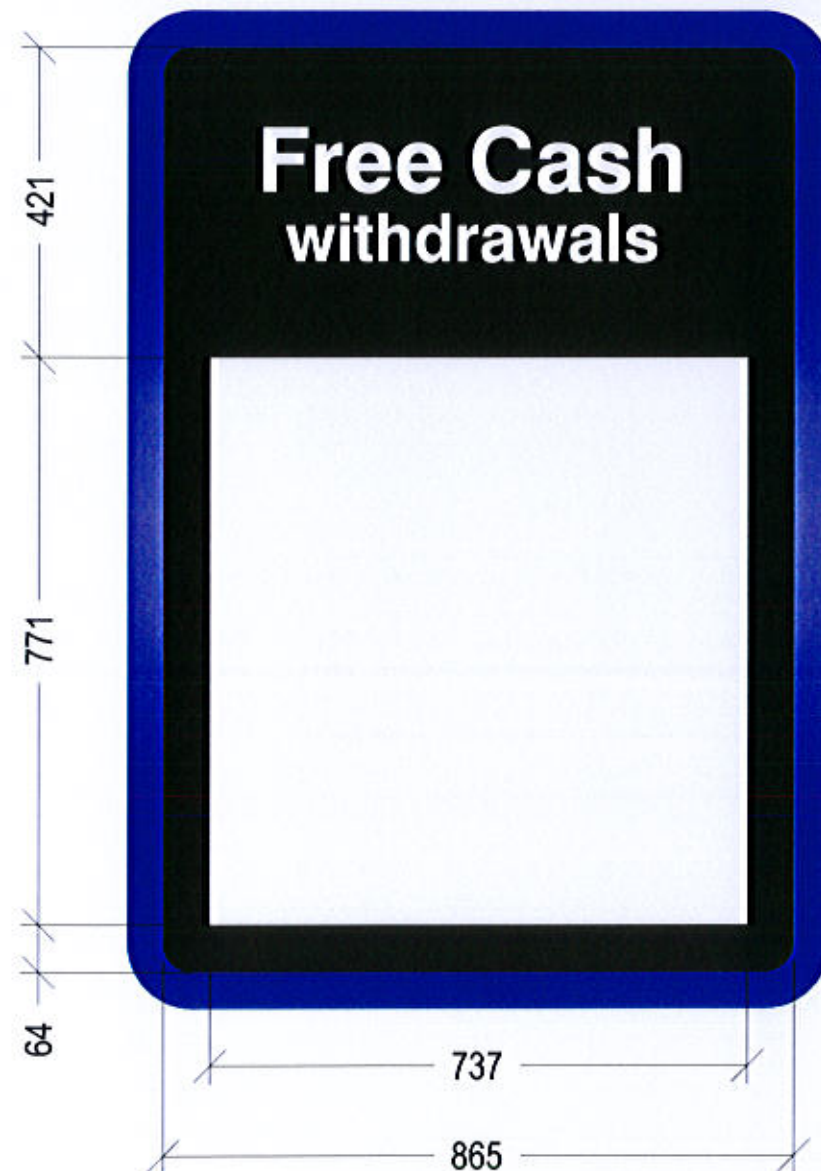

TYPICAL FASCIA

Scale 1:10

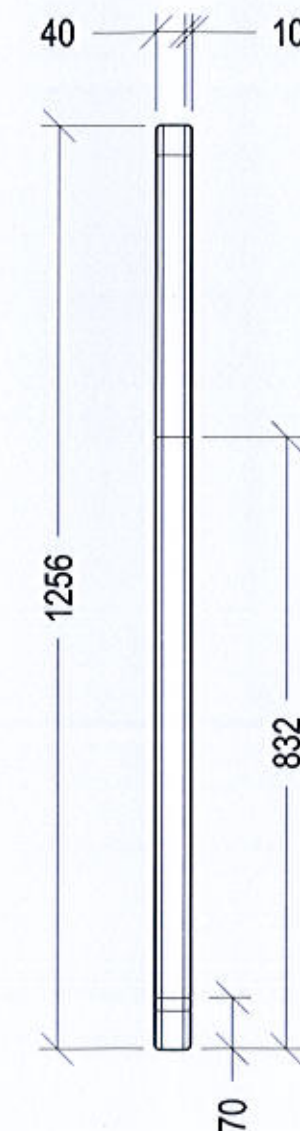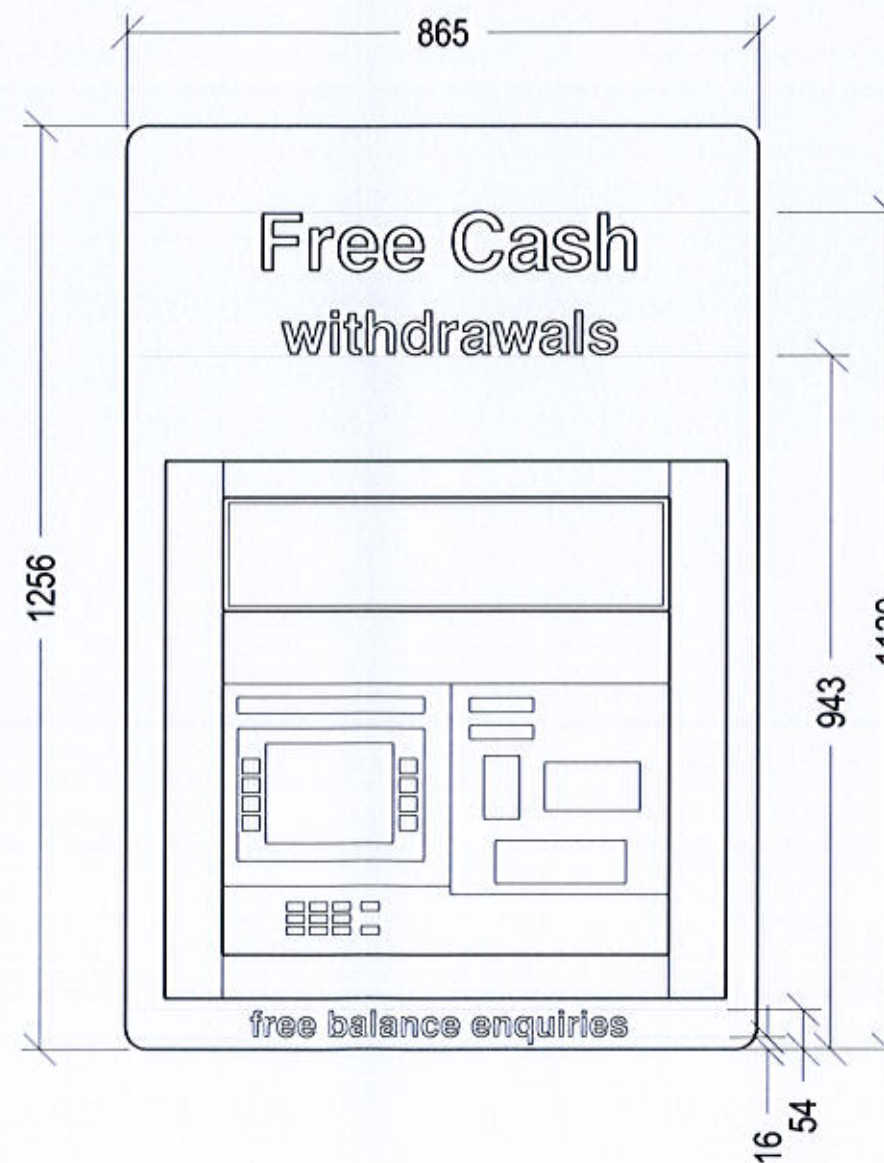

NOTE MACHINE

16 F 0402
03 FEB 2018

Date: Comments: By:


GENERAL NOTES:
1) All dimensions in millimeters unless otherwise stated.

Project:
NOTE MACHINE
GENERAL SITE INSTALLATION
ARRANGEMENTS

Drawing Title:
TYPICAL FASCIA ELEVATIONS

Ref: NM-GA-F1	Date: 02-07-2014	Rev:
Scale: 1:10	Paper: A3	Date Rev:

NCR 5684 ATM General Arrangement

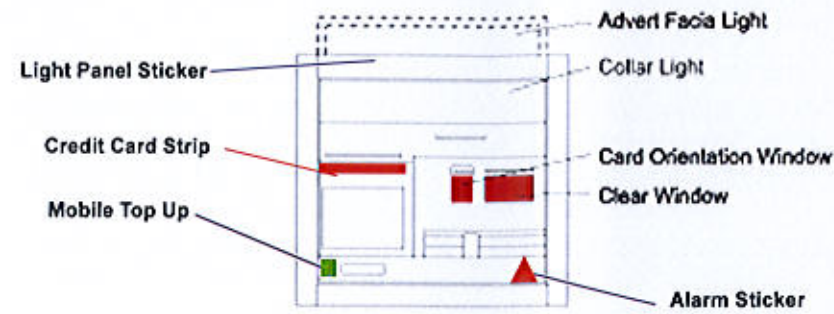


Card Orientation Window Sign Ref: NM.003

0.75mm thick face decorated polycarbonate with 3M 467 high performance MP adhesive to rear



Clear Window Sign Ref: NM.001

0.75mm thick face decorated polycarbonate with 3M 467 high performance MP adhesive to rear

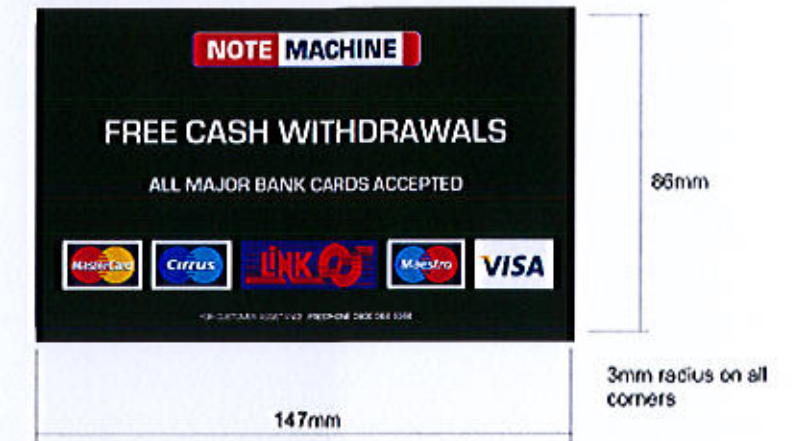

Full Surround



Bespoke Surround



Additional Decals


Credit Card strip - NM.002.



Mobile Top Up - NM.029



Advert Fascia Light

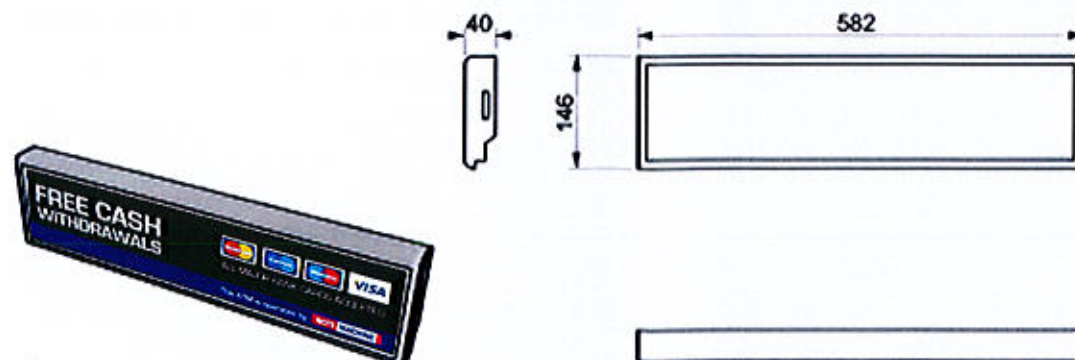

Injection moulded clear header panels complete with encapsulated colour graphics

NOTEMACHINE

Branding Documents

For internal use only