




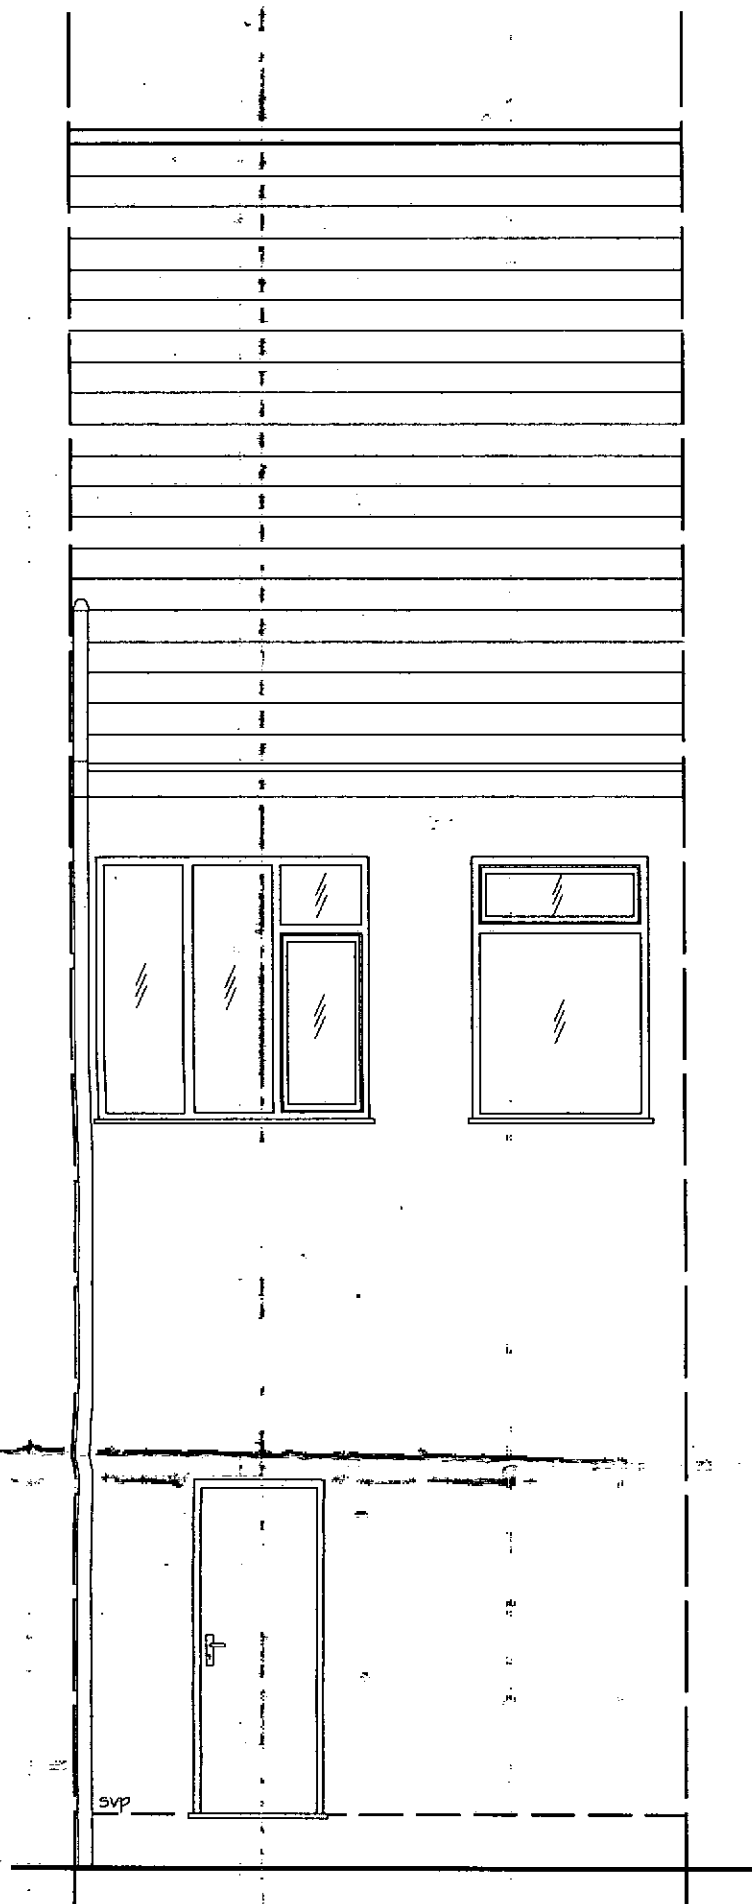


EXISTING REAR ELEVATION

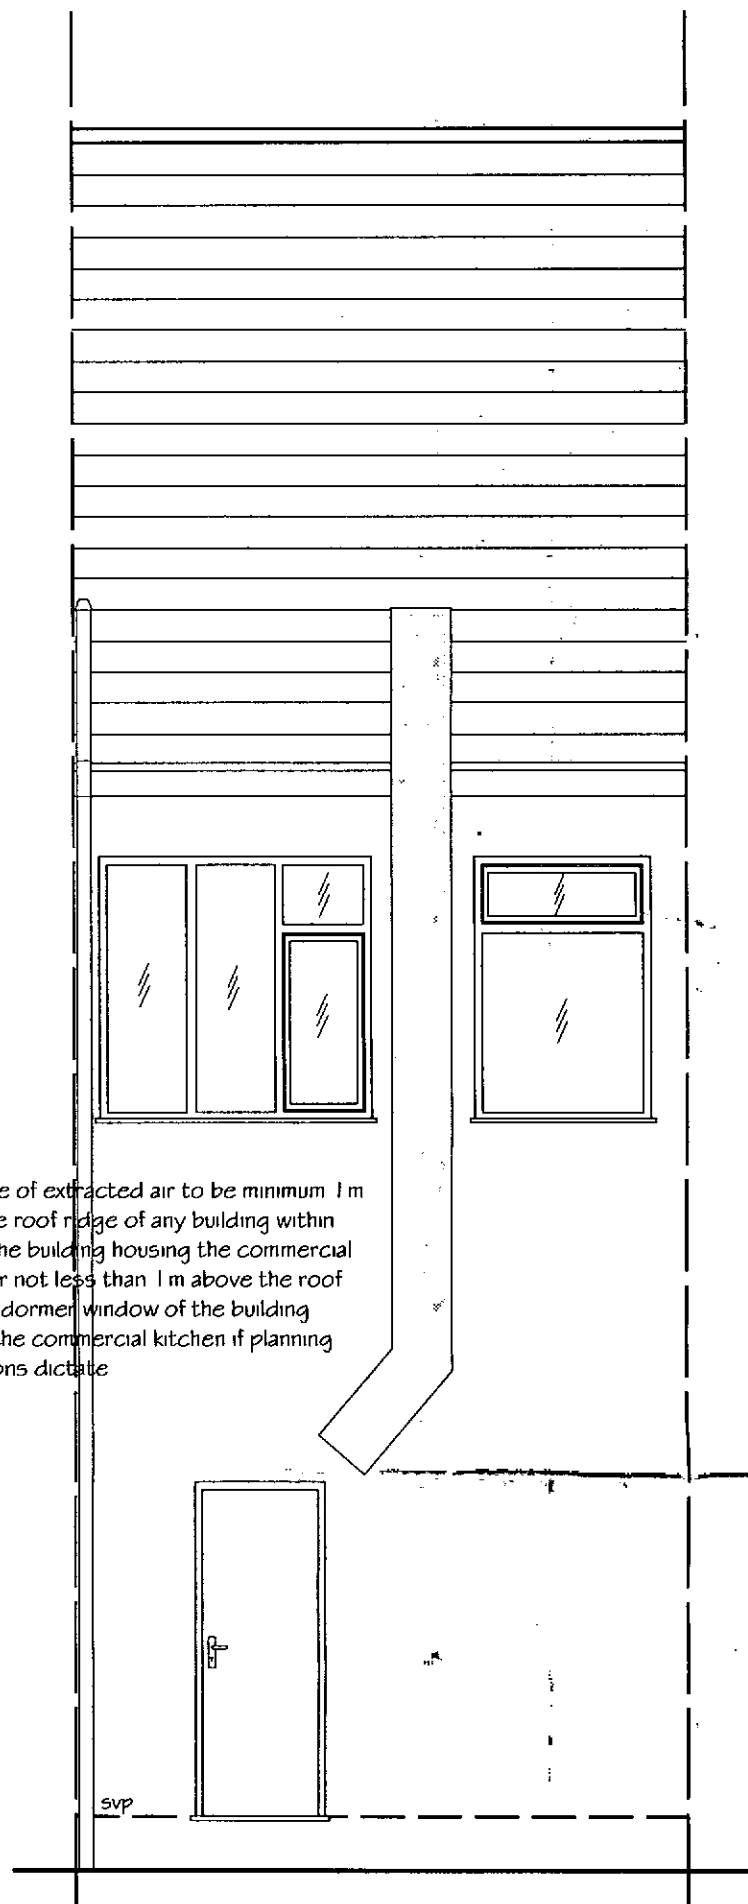

PROPOSED REAR ELEVATION

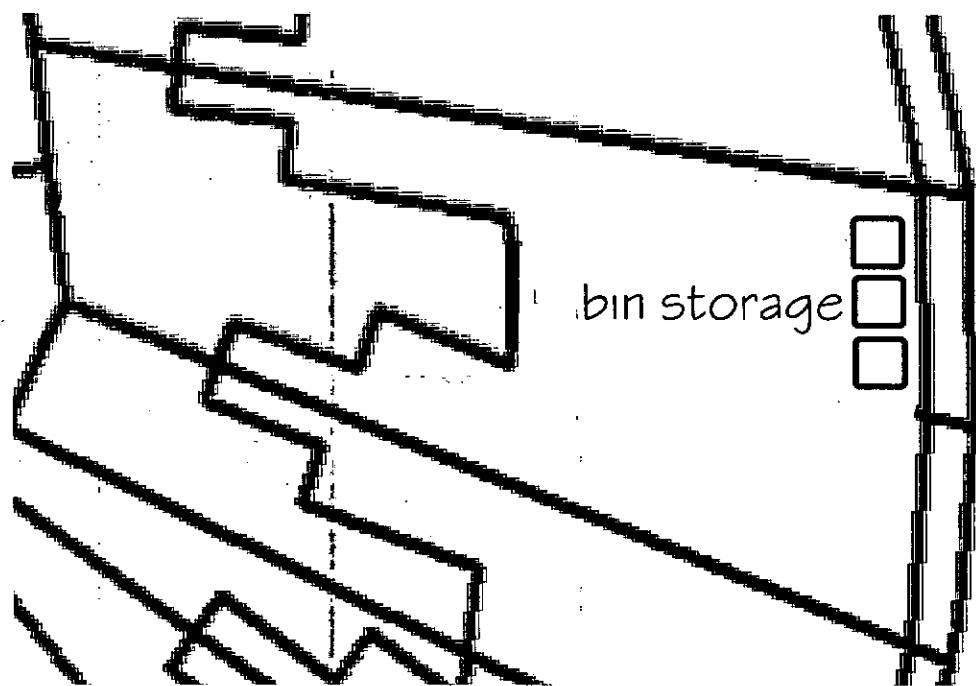

BLOCK PLAN (existing and proposed)
Scale: 1:200

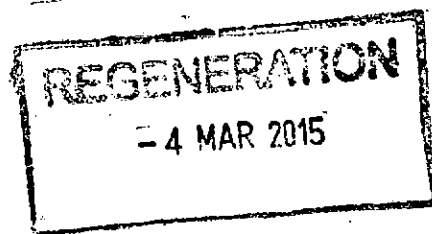

15F | 0383
04.03.15

PROJECT

Change of use from clothing store (A1) to licenced restaurant (A3)
at:

92-94 Childwall Priory Road, Liverpool, L16 7PF

TITLE

existing and proposed rear elevation

SCALE:

1:50

ref: SGCP/15 - C