


SITE LOCATION PLAN
Scale: 1:1250

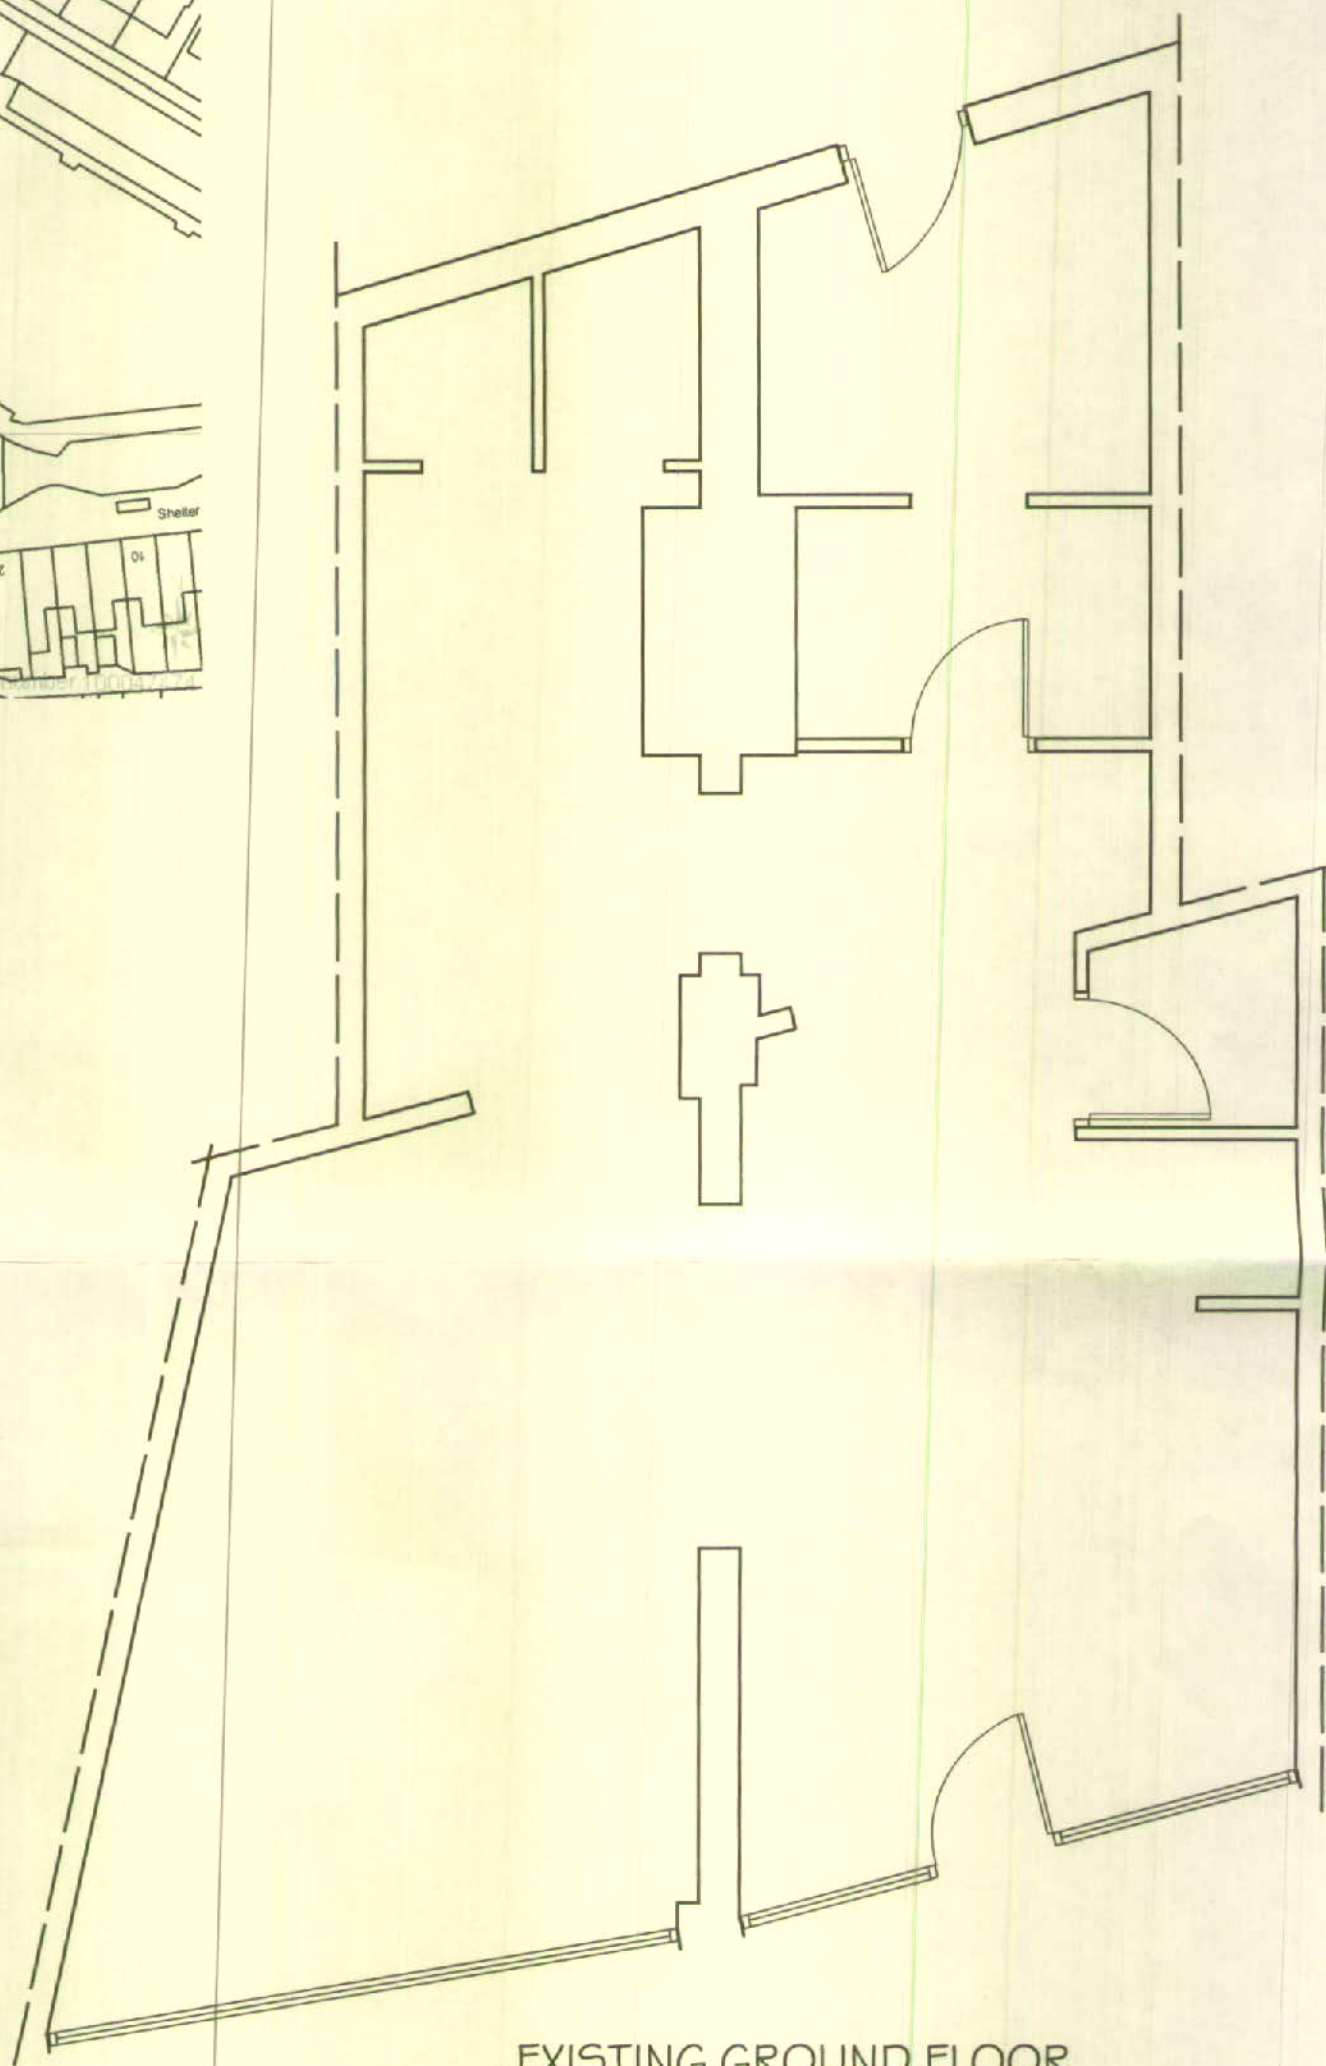

EXISTING GROUND FLOOR

ISF/0383
12/2/15

PROJECT

Change of use from clothing store (A1) to licenced restaurant (A3)
at:

92-94 Childwall Priory Road, Liverpool, L16 7PF

TITLE

existing ground floor & site location plan


SCALE:

1:50 & 1:1250


ref: SGCP/15 - A

KEY

- Heat detector
- ▽ Fire extinguisher
- First aid kit
- B Fire blanket

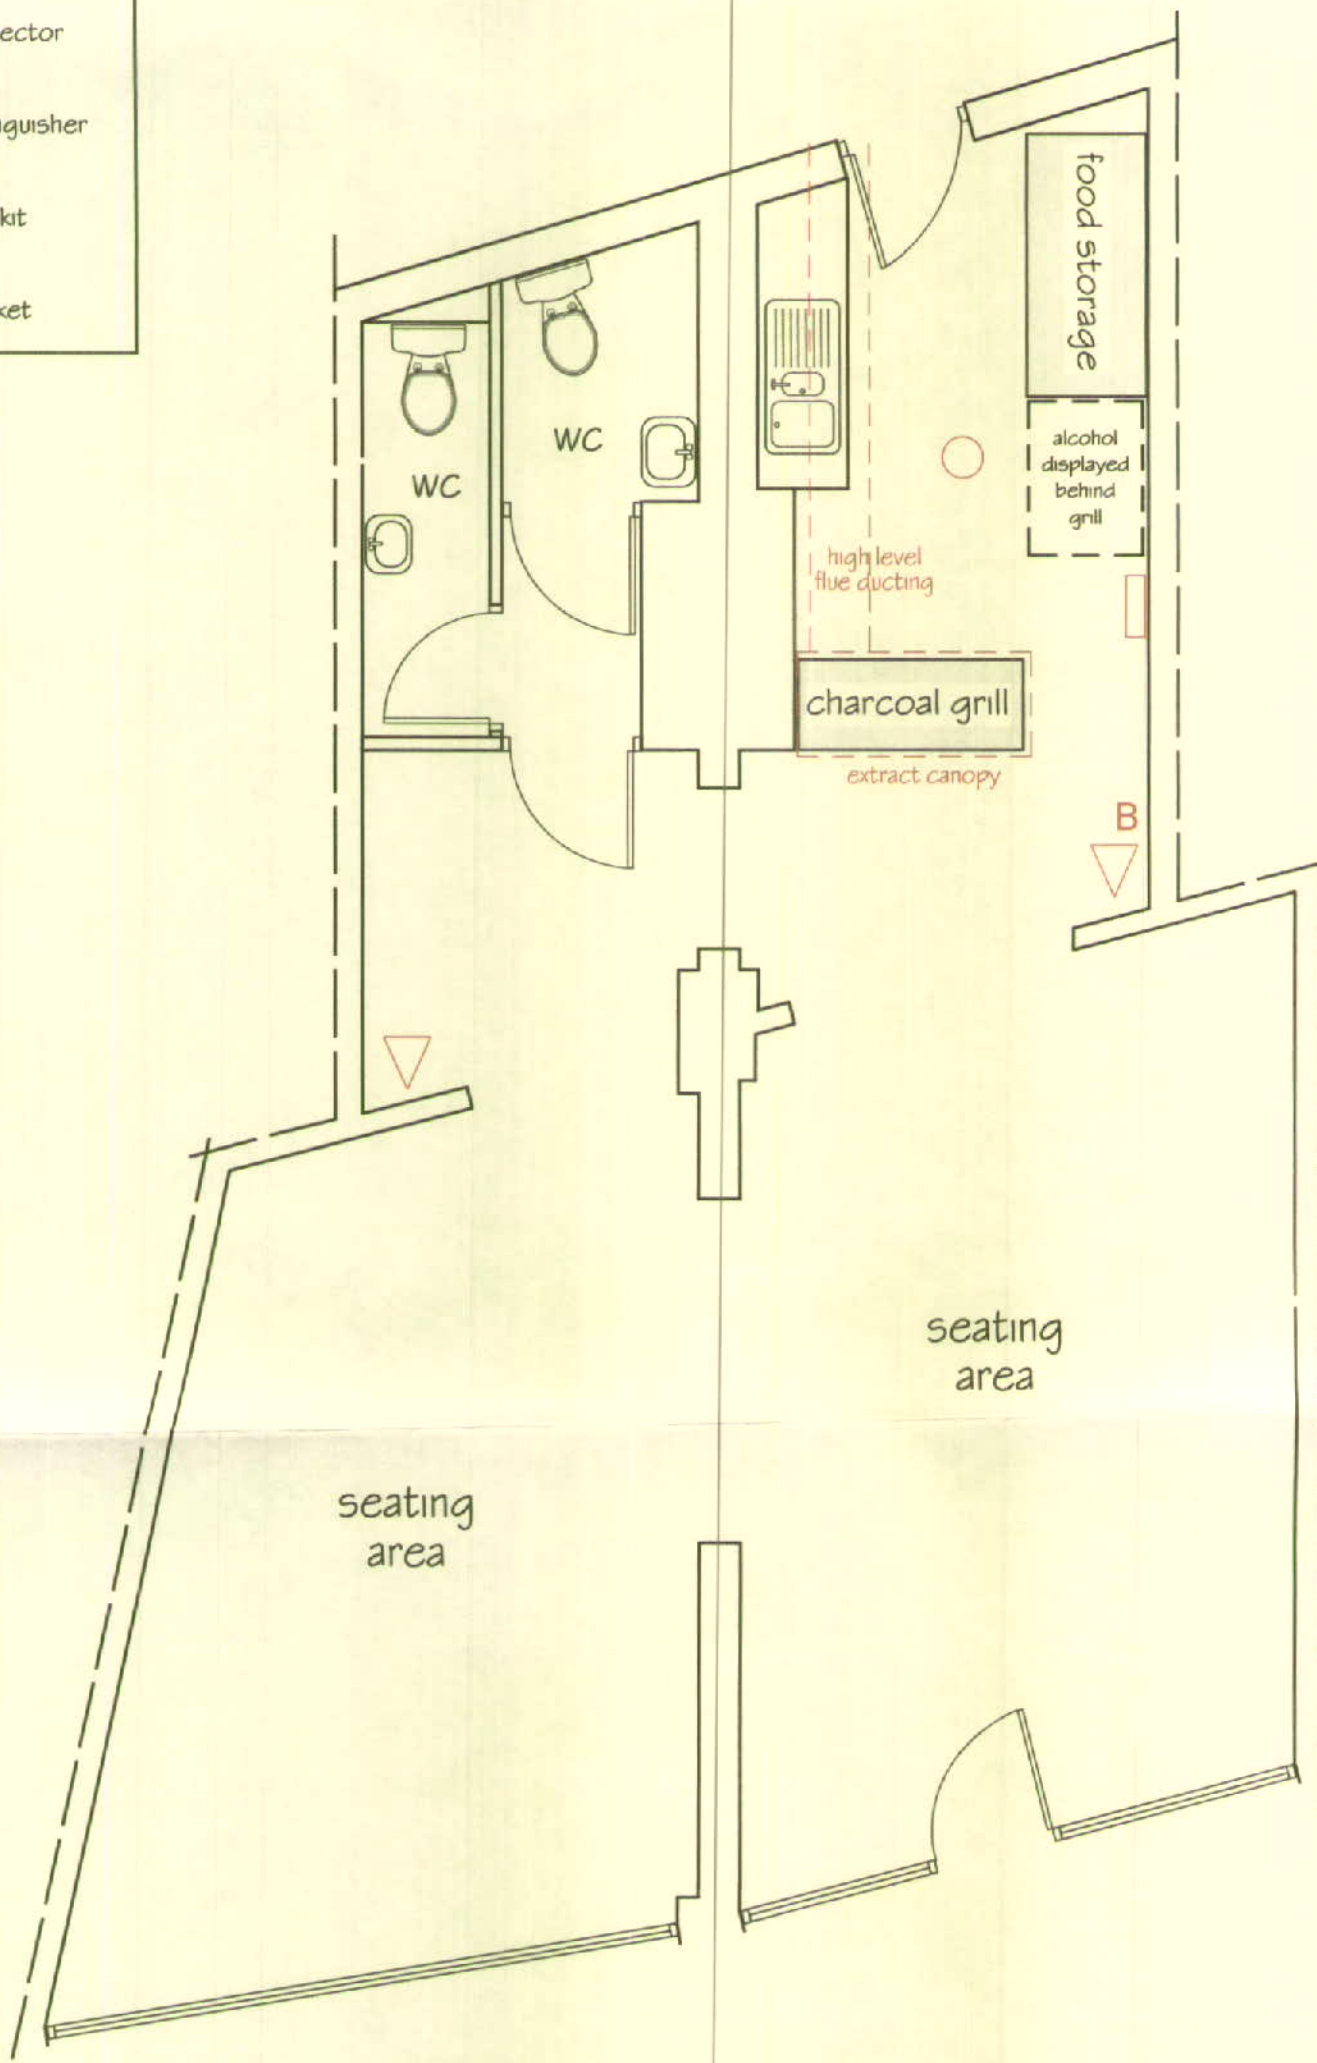

PROPOSED GROUND FLOOR

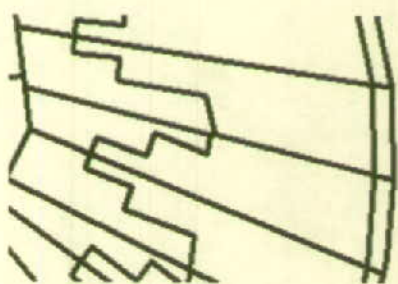

SITE PLAN (existing and proposed)
Scale: 1:1500

15F/0883
12/2/18.

PROJECT

Change of use from clothing store (A1) to licenced restaurant (A3)
at:

92-94 Childwall Priory Road, Liverpool, L16 7PF

TITLE

proposed ground floor & site plan

SCALE:

1:50 & 1:500

ref: 5GCP/15 - B