




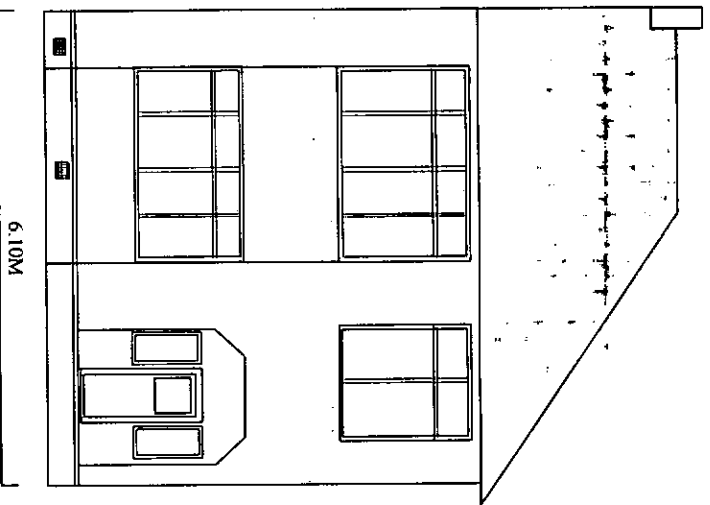


Existing Front Elevation

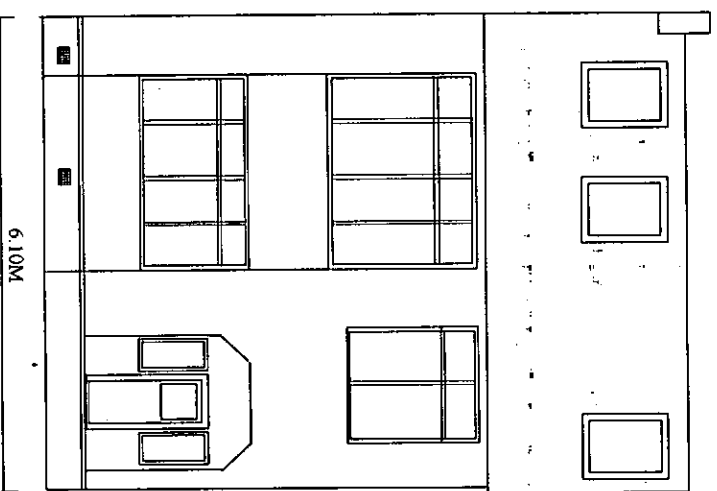


Proposed Front Elevation

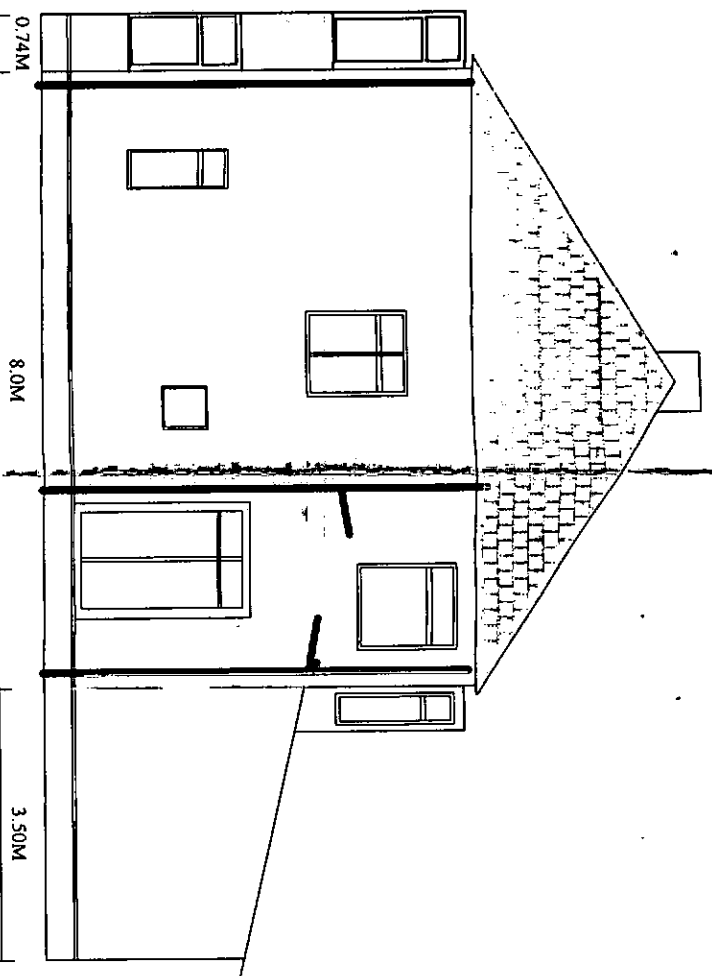


Existing Side Elevation

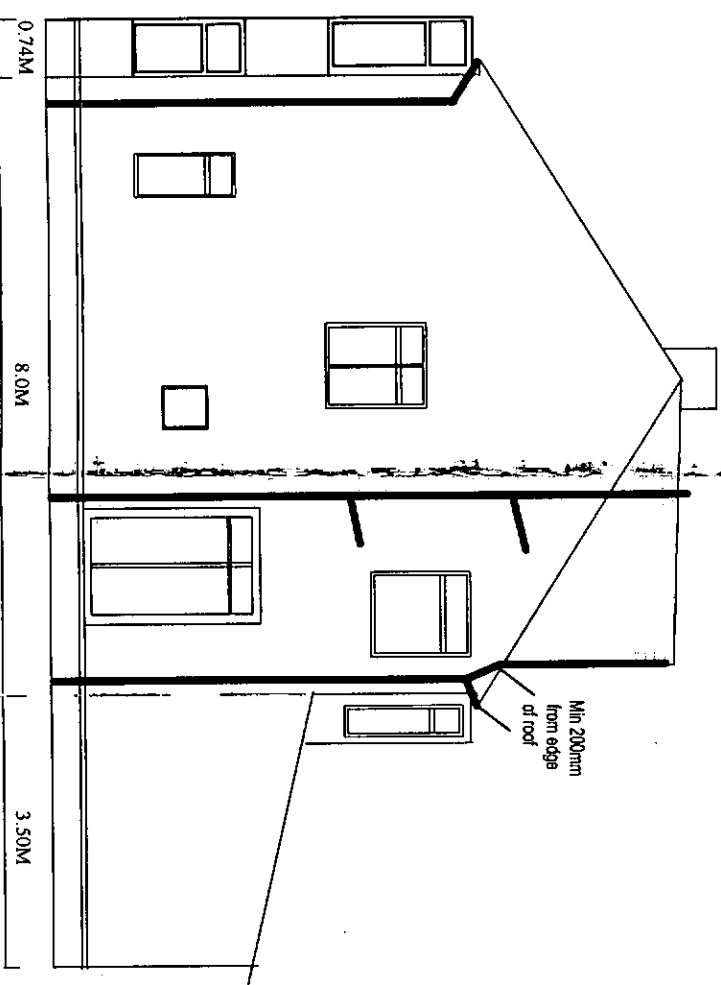

Proposed Side Elevation

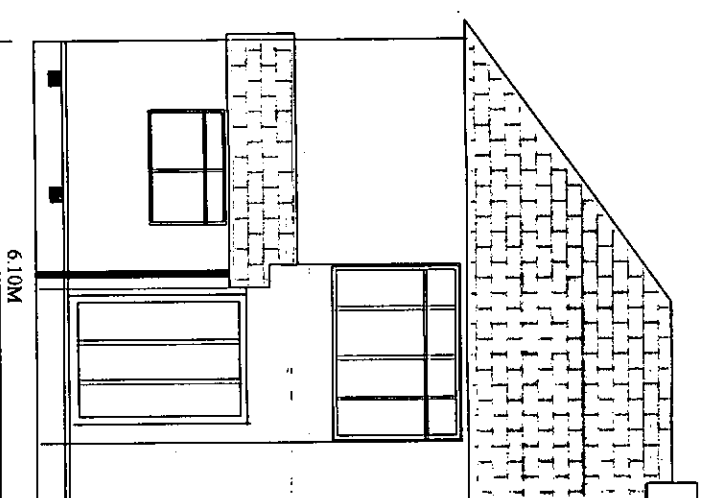

Existing Rear Elevation

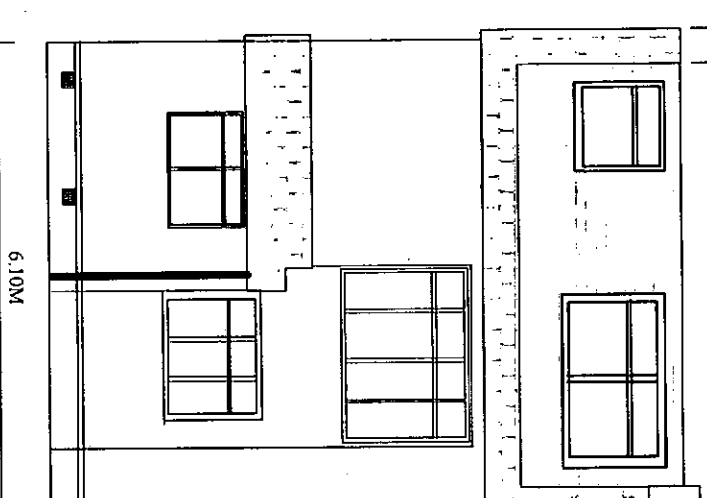


Proposed Rear Elevation

- Notes i Hip to gable conversion - Finish to match pebbledash on existing wall
ii Roof tiles - To match those on adjoining property
iii New dormer - Finish on external faces of walls to be virtual hung tiles to match main roof

Drawn by

Dwg No Ward\001

 

scale 1:100 on A3







D. Donaldson
12 January 2015

Rev 2 9 March 2015

Mr & Mrs Ward
102 Thingwall Road
Liverpool L15 7LB


Loft conversion and ground floor alterations
Existing and Proposed Elevations

154-0433.

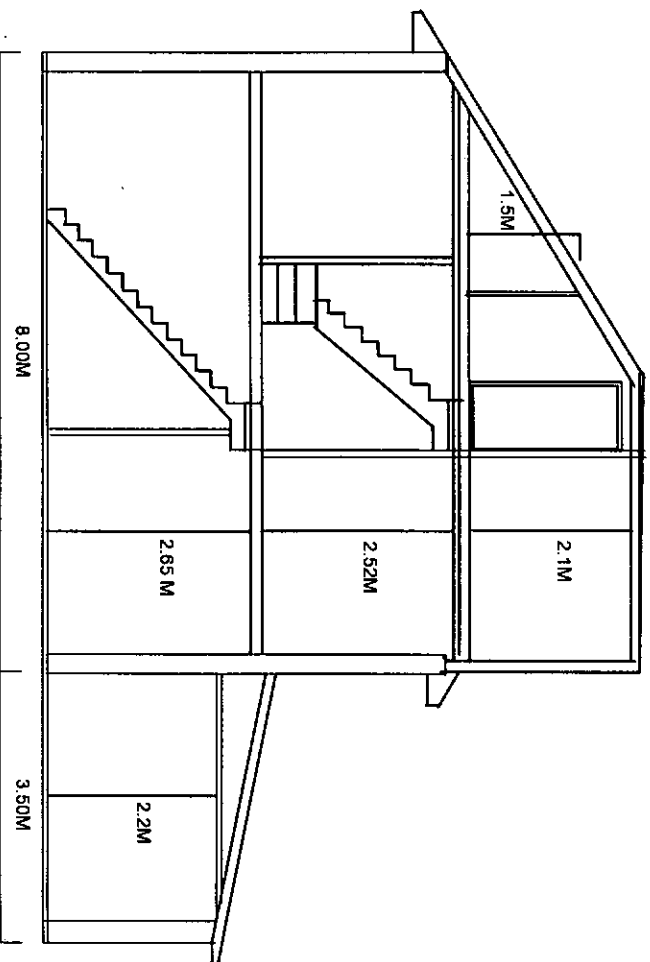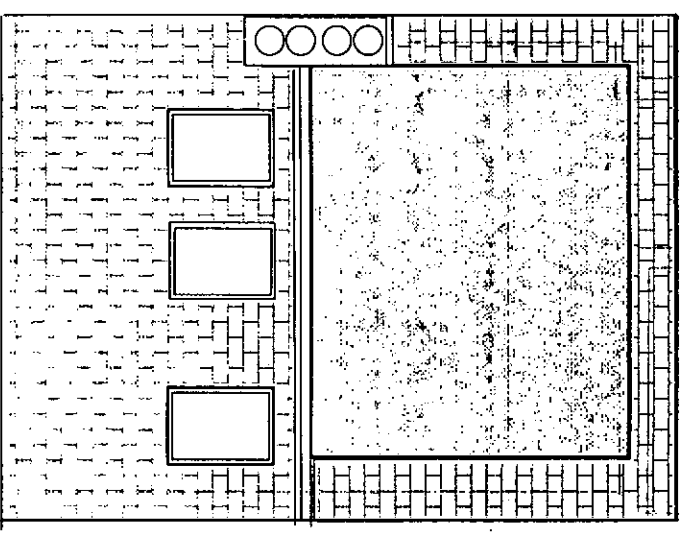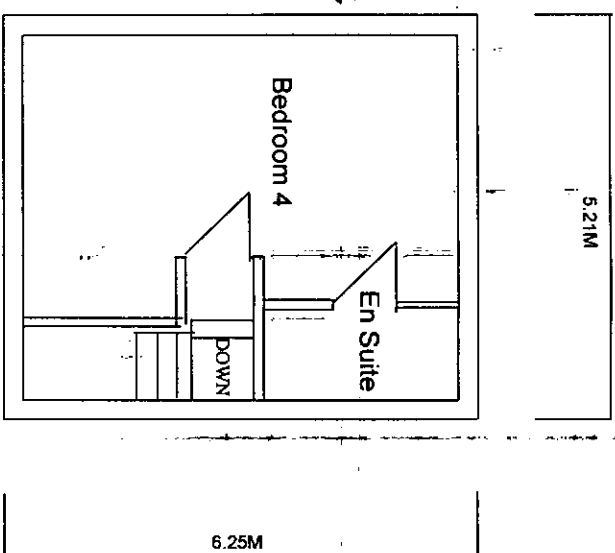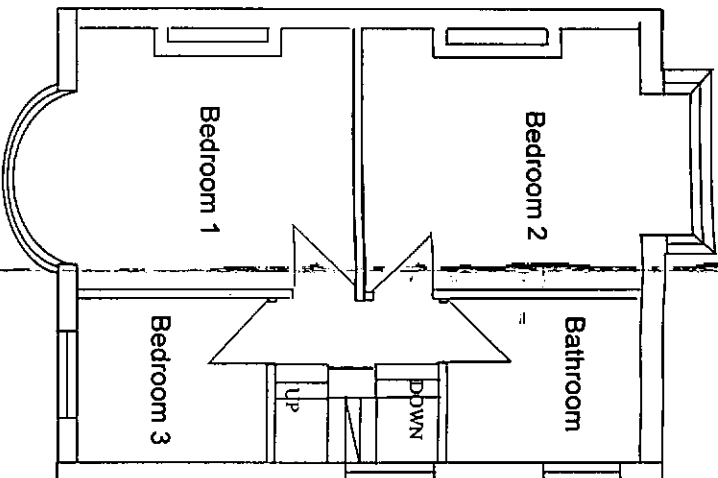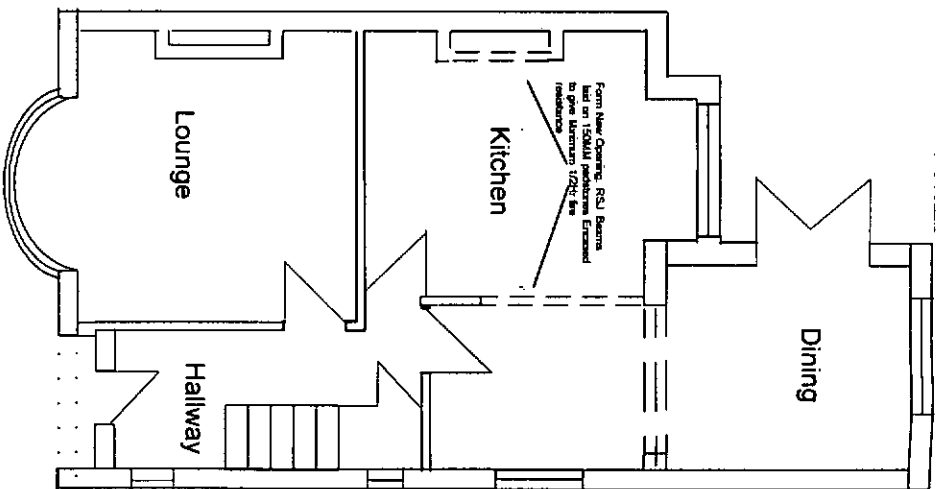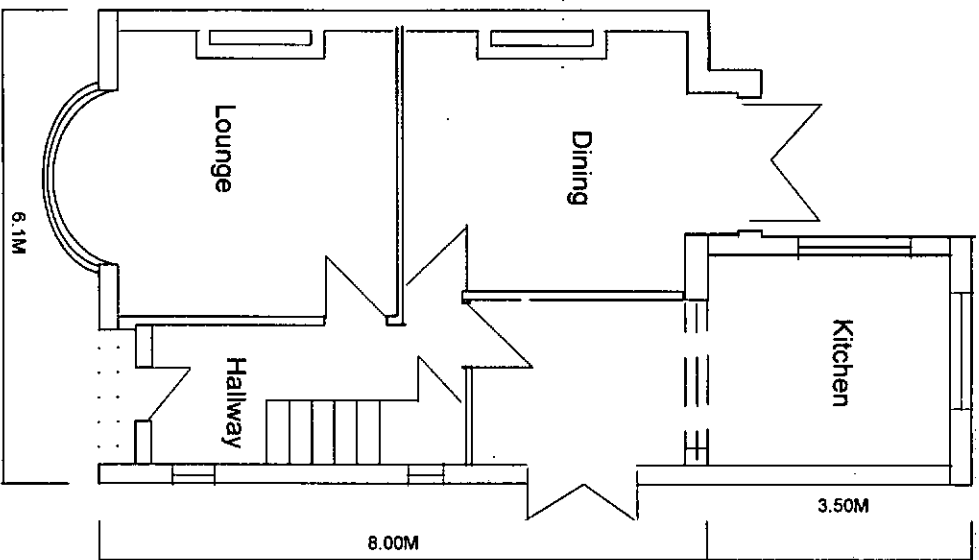

Drawn by

Drg No Ward/002

 

Scale 1:100 on A3

D Donaldson
12 January 2015

Rev 2 9 March 2015

Mr & Mrs Ward
102 Thingwall Road
Liverpool L15 7LB

Loft Conversion and Ground floor alterations
Floor plans and Section