



FRONT ELEVATION

REAR ELEVATION

SIDE ELEVATION

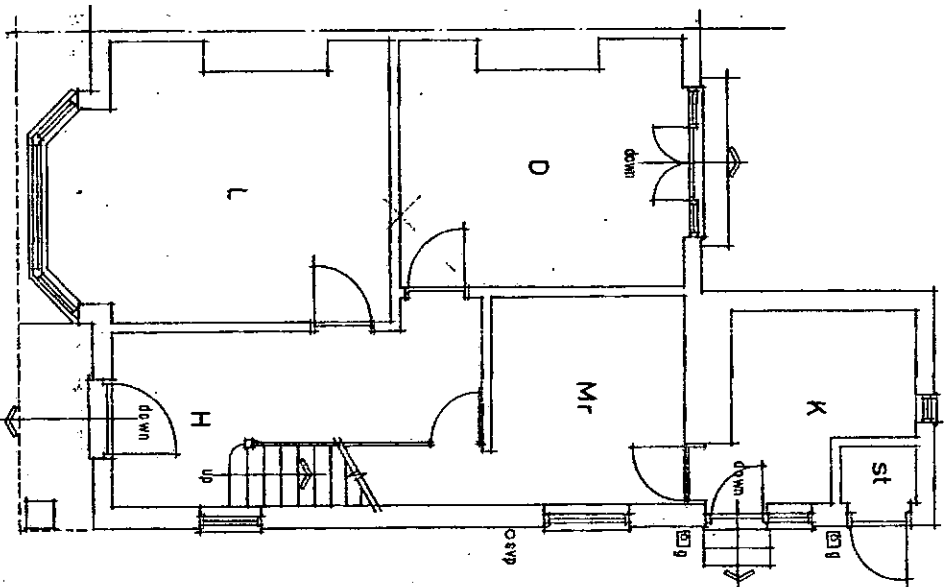

GROUND FLOOR PLAN

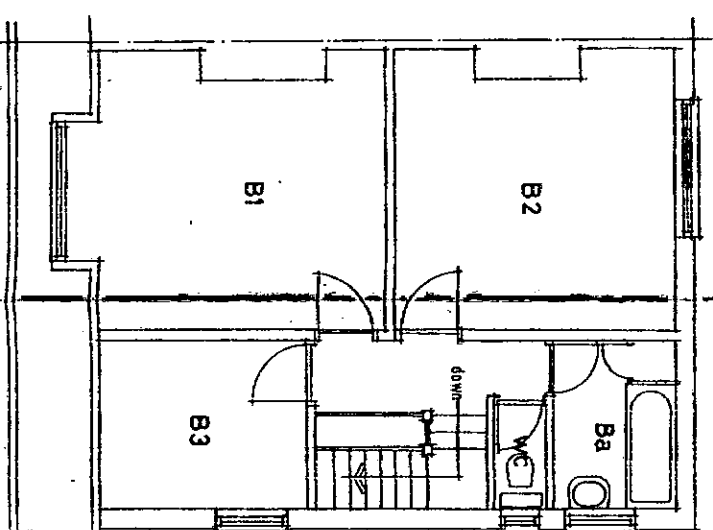

FIRST FLOOR PLAN

ISH/0963
9/4/15.

ALAN SUMMERS
ARCHITECTURAL
AND
SURVEYING SERVICES
PO BOX 26 LIVERPOOL L15 5NY
TELEPHONE 0754 74323

PROJECT 67 HOLLYTREE ROAD, LIVERPOOL, L15 3PH


CLIENT MR. C. CLARK

TITLE EXISTING FLOOR PLANS


NO. 67 DED. NO. 01 REVISION

SCALE 1:100 DRAWN BY DATE 10/14


REVISION

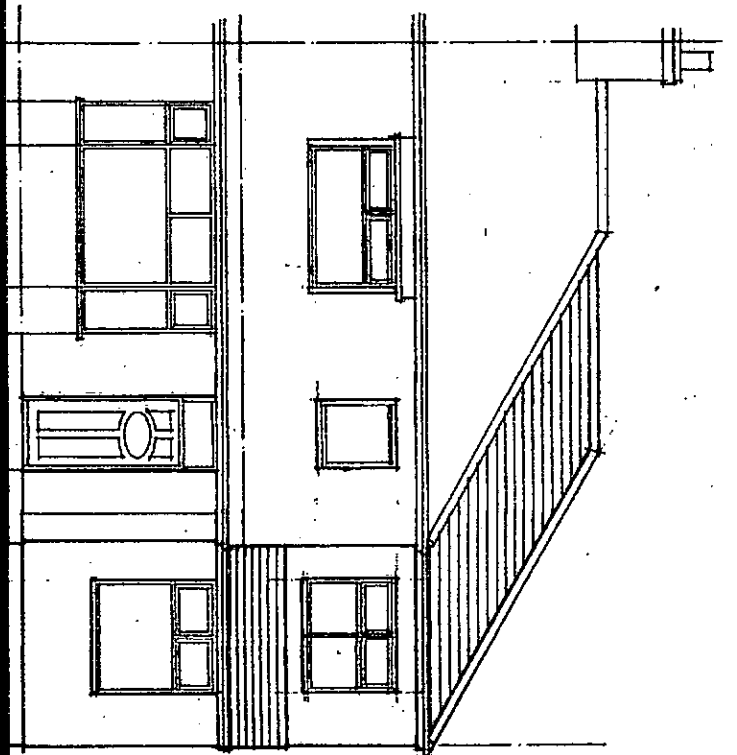


FRONT ELEVATION

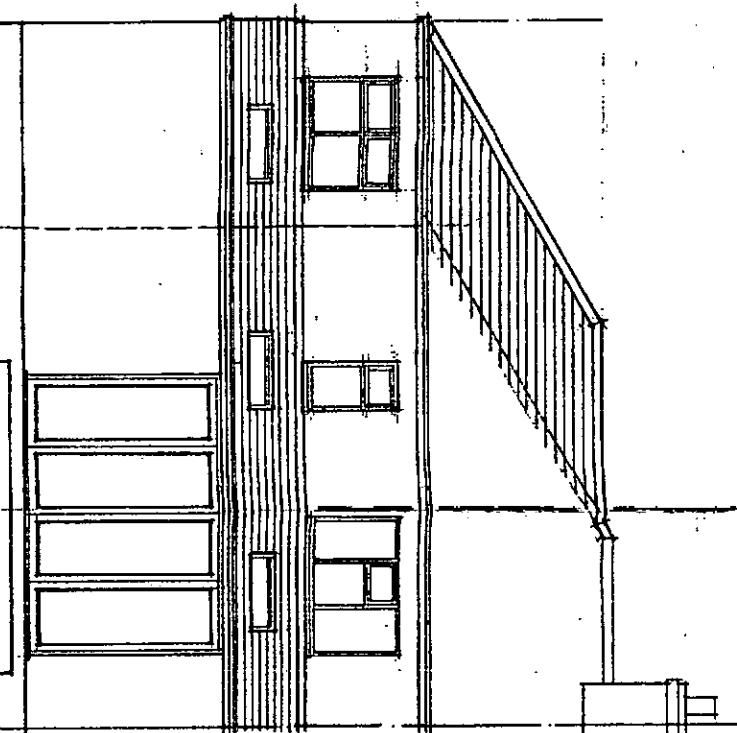


REAR ELEVATION

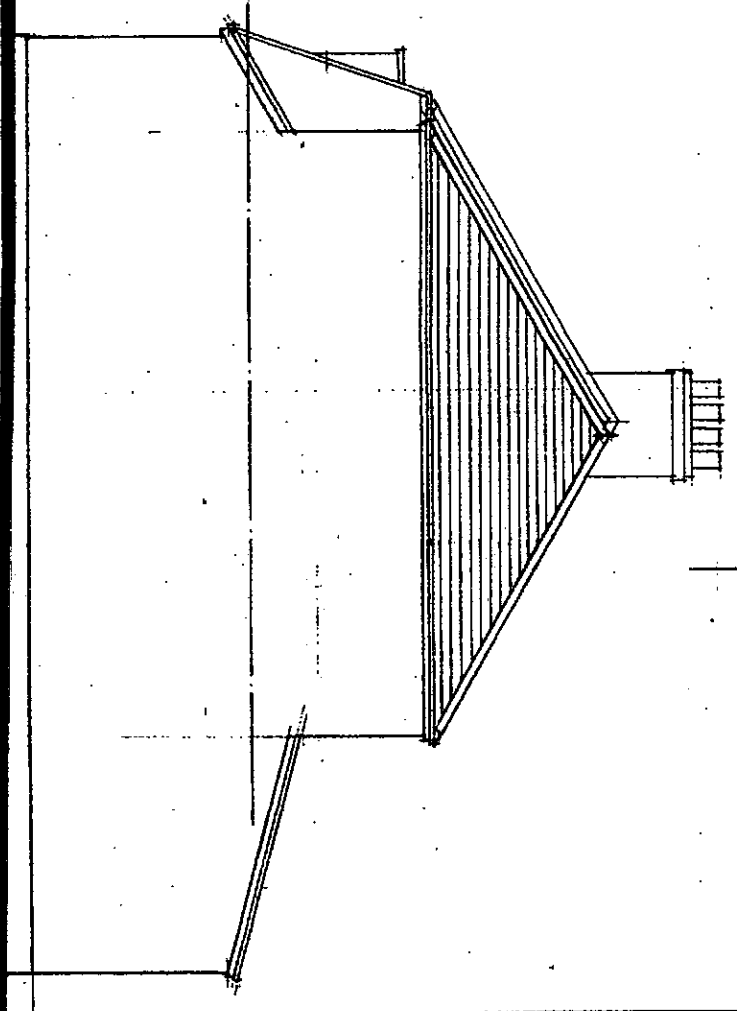

SIDE ELEVATION

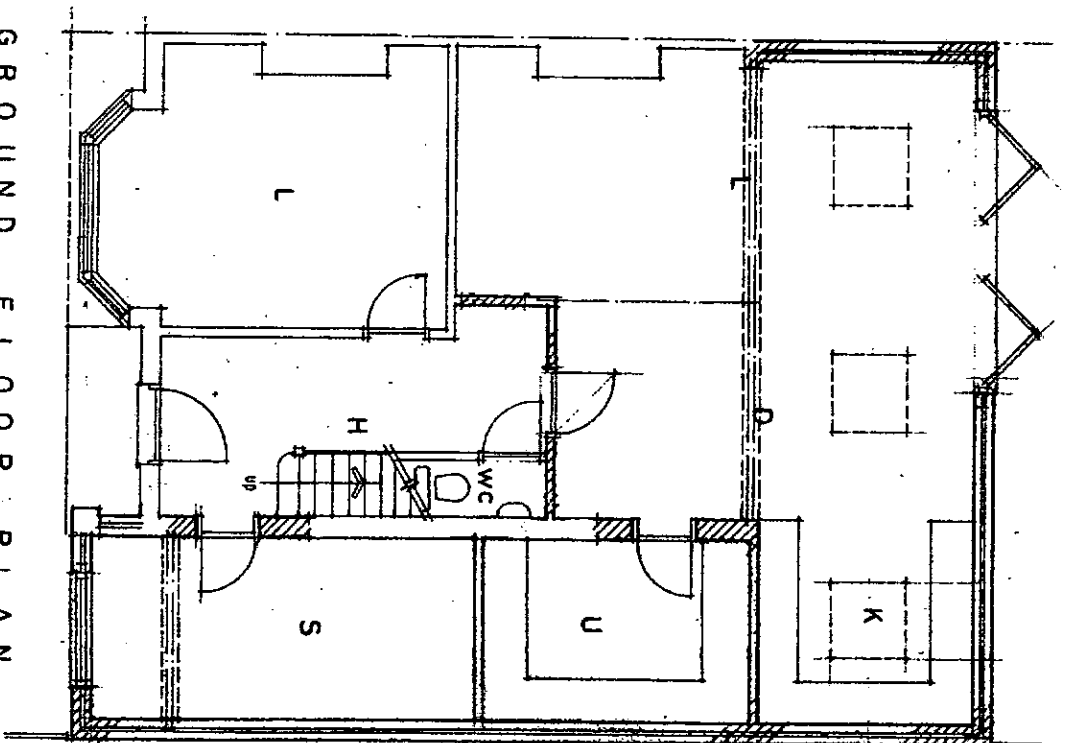

GROUND FLOOR PLAN

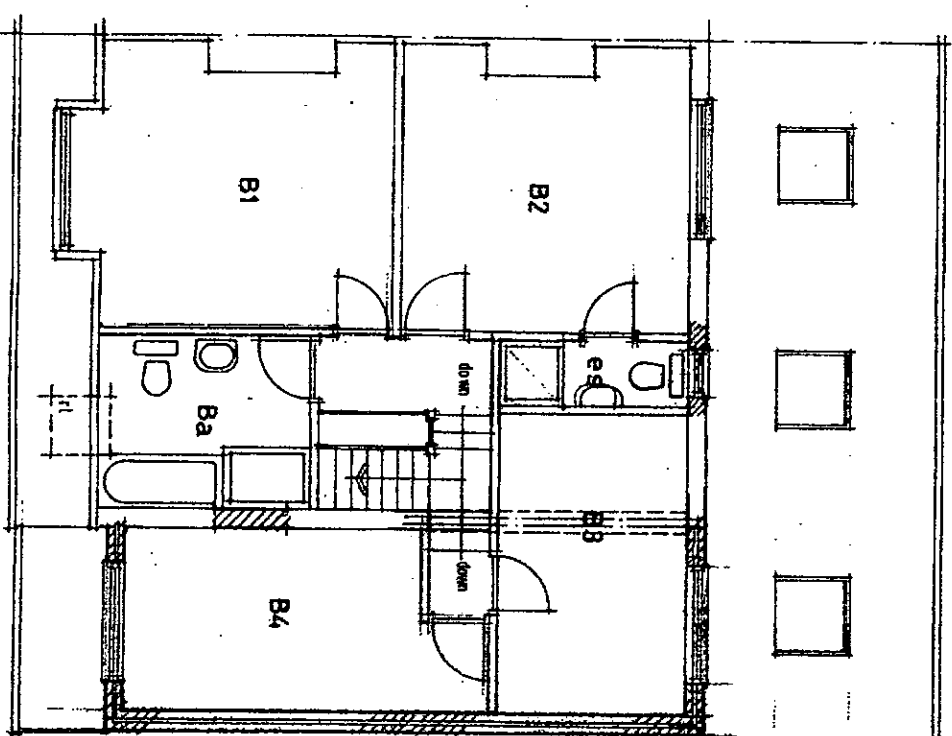

FIRST FLOOR PLAN

ISH/0663.

ALAN SUMMERS
ARCHITECTURAL
AND
SURVEYING SERVICES
PO BOX 266 LIVERPOOL, L16 5WY
TELEPHONE 0766 174 355

PROJECT 67 HOLLYTREE ROAD, LIVERPOOL, L25 5PB

CLIENT

TITLE PROPOSED PLANS AND ELEVATIONS

JOB NO. 67 REG. NO. 02

SCALE 1:100 DRAWN BY DATE 10.14

REVISION