



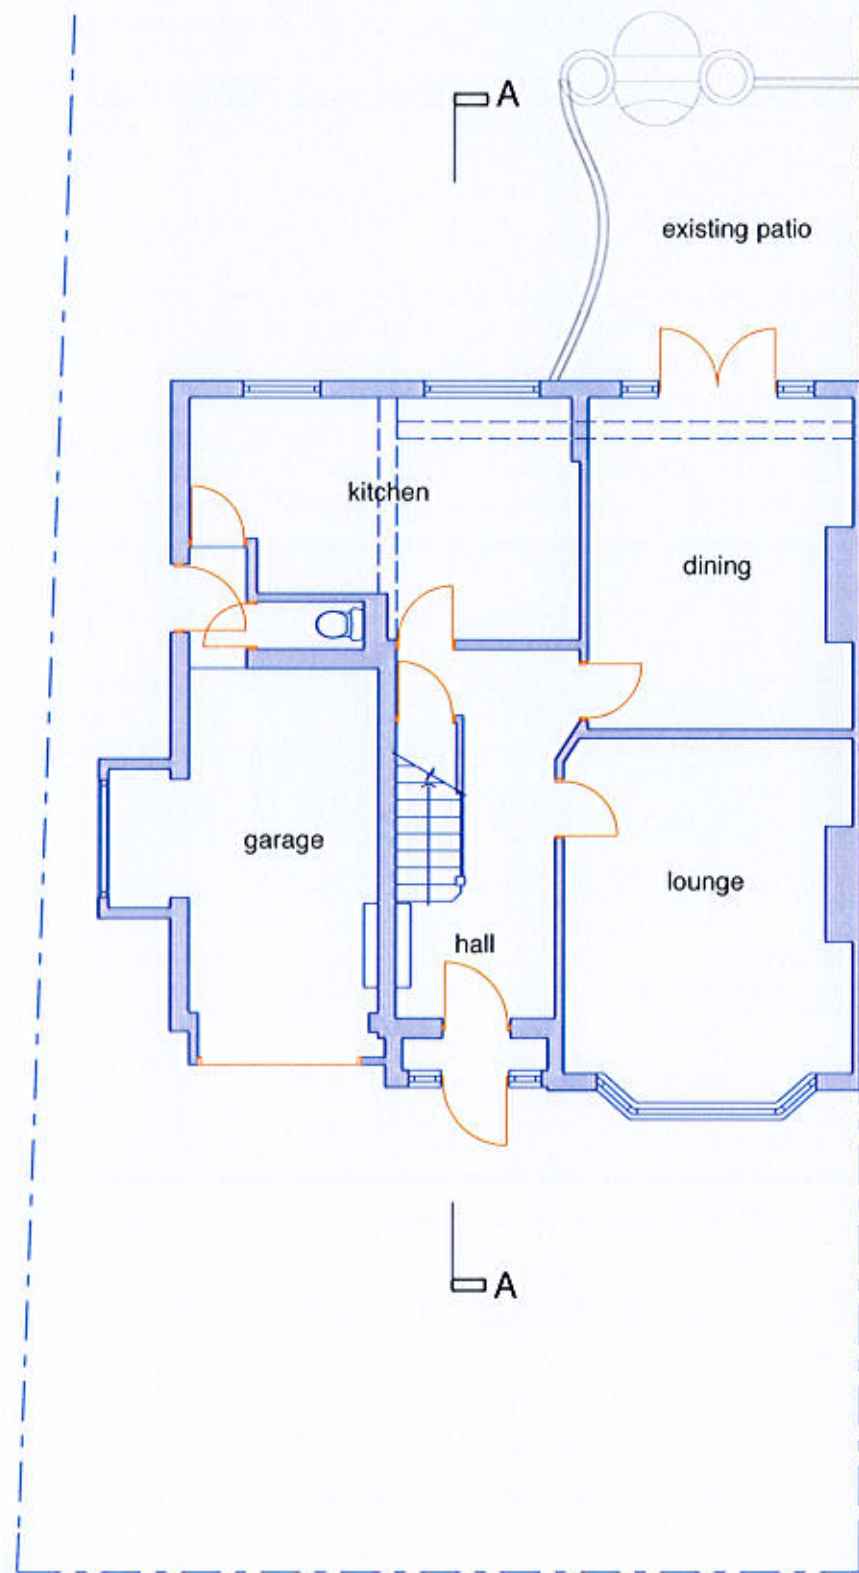

Ground Floor Plan

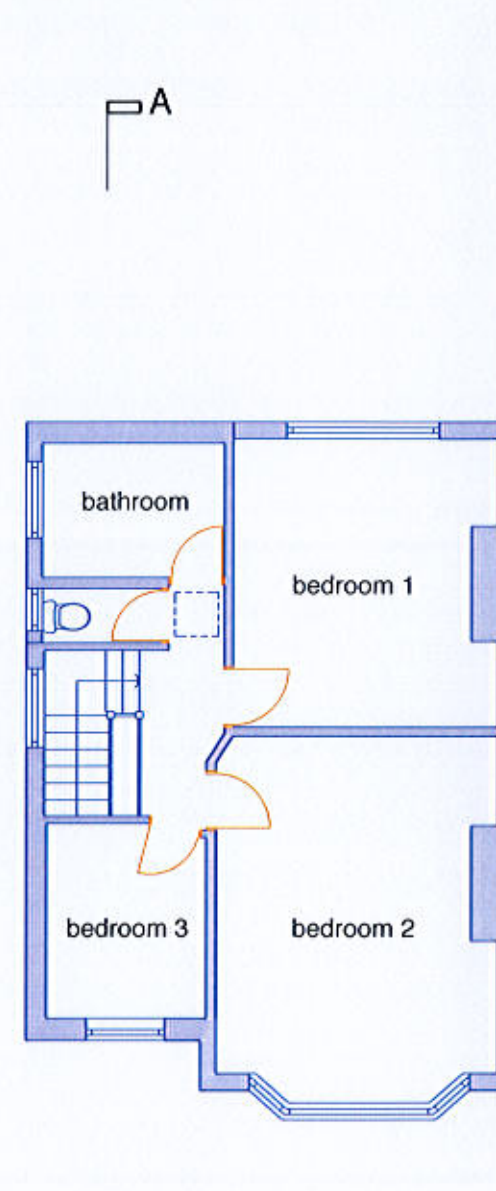

First Floor Plan

16H/0616
3/3/16

 GriffithsThompsonPartnership Architects :: Development Consultants :: Project Managers Gostin House, 32/36 Hanover Street, Liverpool L1 4LN Telephone 0151 706 0611 Facsimile 0151 706 0622	Job Title 69 Childwall Priory Road, Liverpool 16		Dwg Title Existing Floor Plans			
	Client Mr & Mrs Stevenson					
	Job No GT 160	Elem / Dwg No / Rev A / 02	Scale 1:100@A3	Date Mar 2016	Dwn AT	Chk




Front Elevation



Rear Elevation



Side Elevation

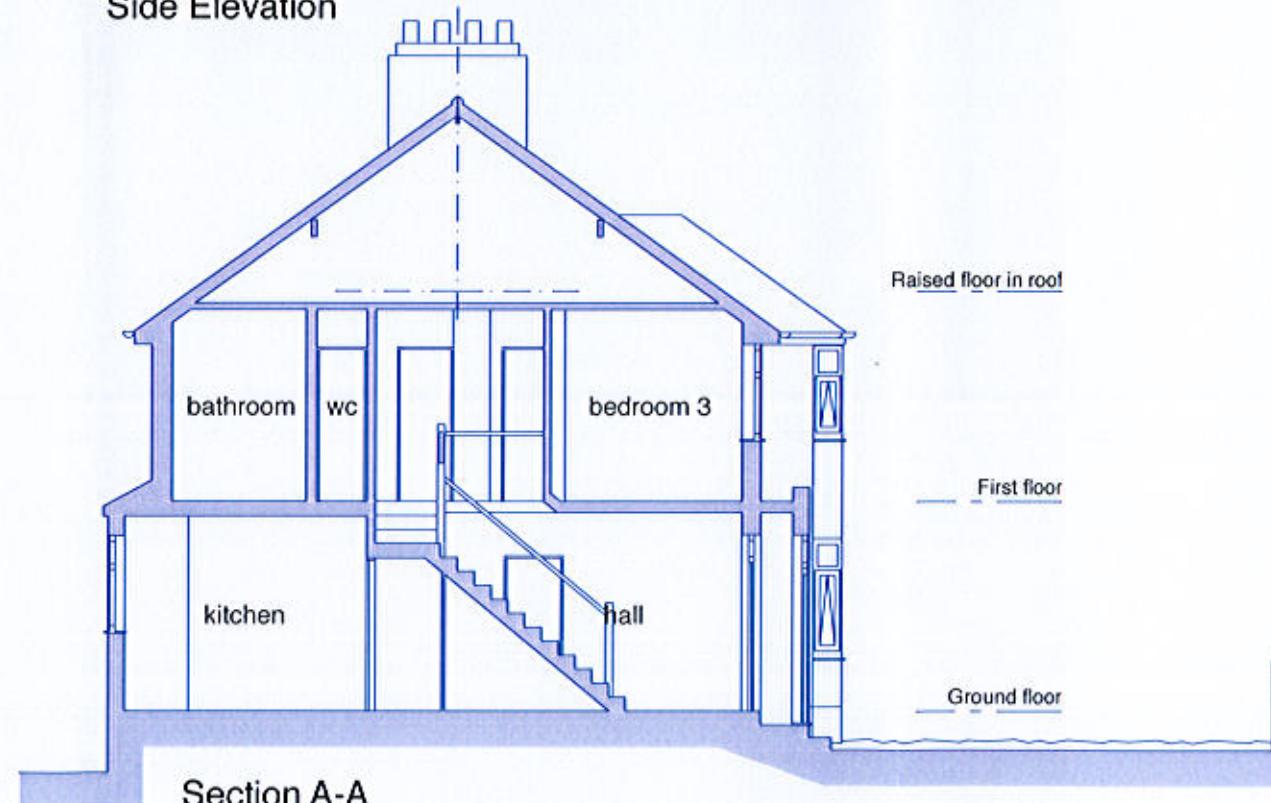

Section A-A

16H / 0616
3/3/16



GriffithsThompsonPartnership
Architects :: Development Consultants :: Project Managers

Gostin House, 32/36 Hanover Street, Liverpool L1 4LN
Telephone 0151 706 0611 Facsimile 0151 706 0622


Job Title
69 Childwall Priory Road,
Liverpool 16

Client
Mr & Mrs Stevenson


Job No GT 160
Elem / Dwg No / Rev A / 03

Dwg Title
Existing Elevations


Scale 1:100@A3
Date Mar 2016
Own AT
Chk

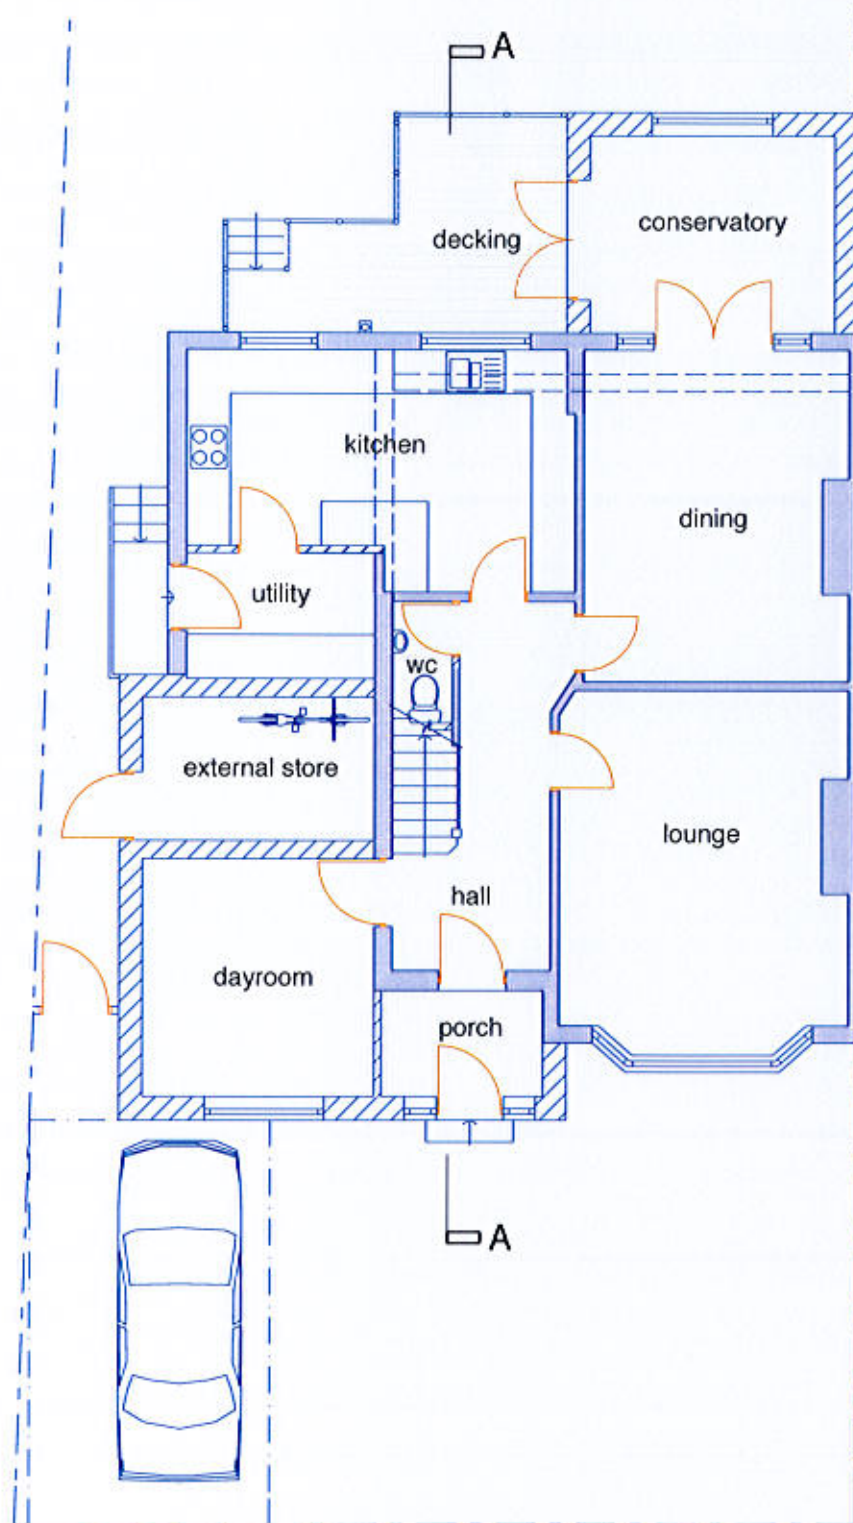

Ground Floor Plan

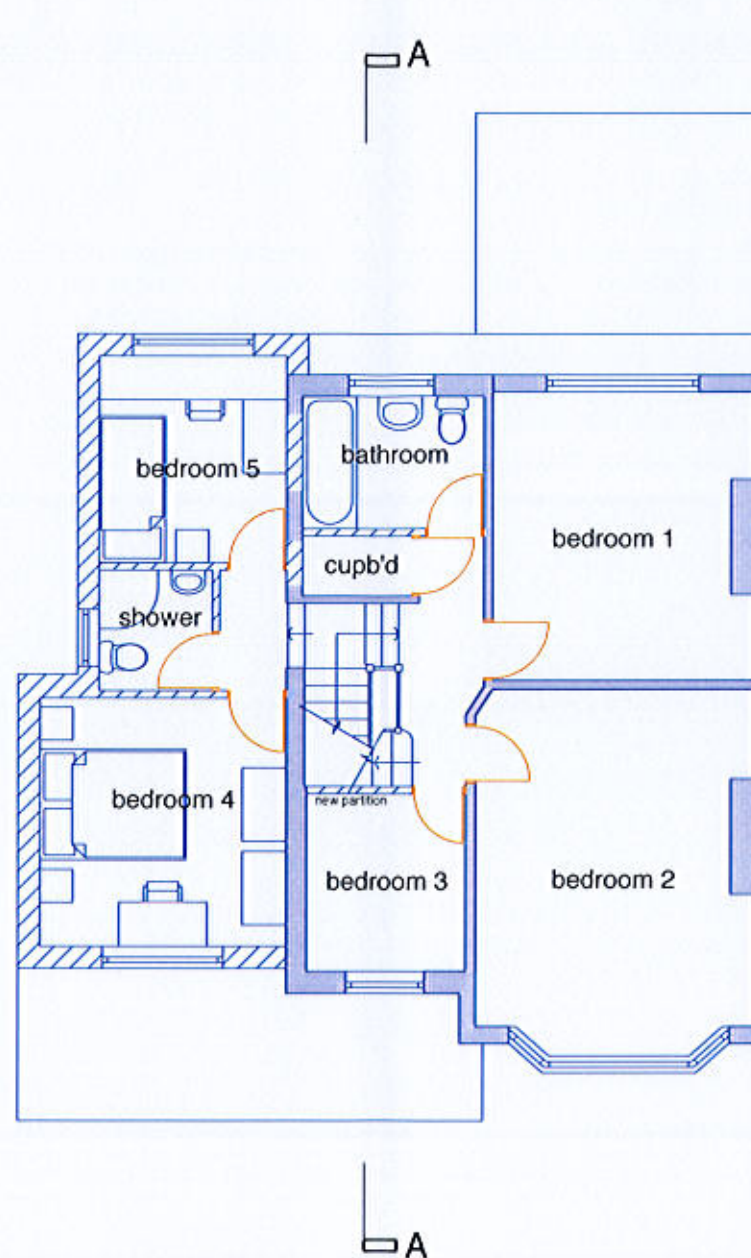

First Floor Plan

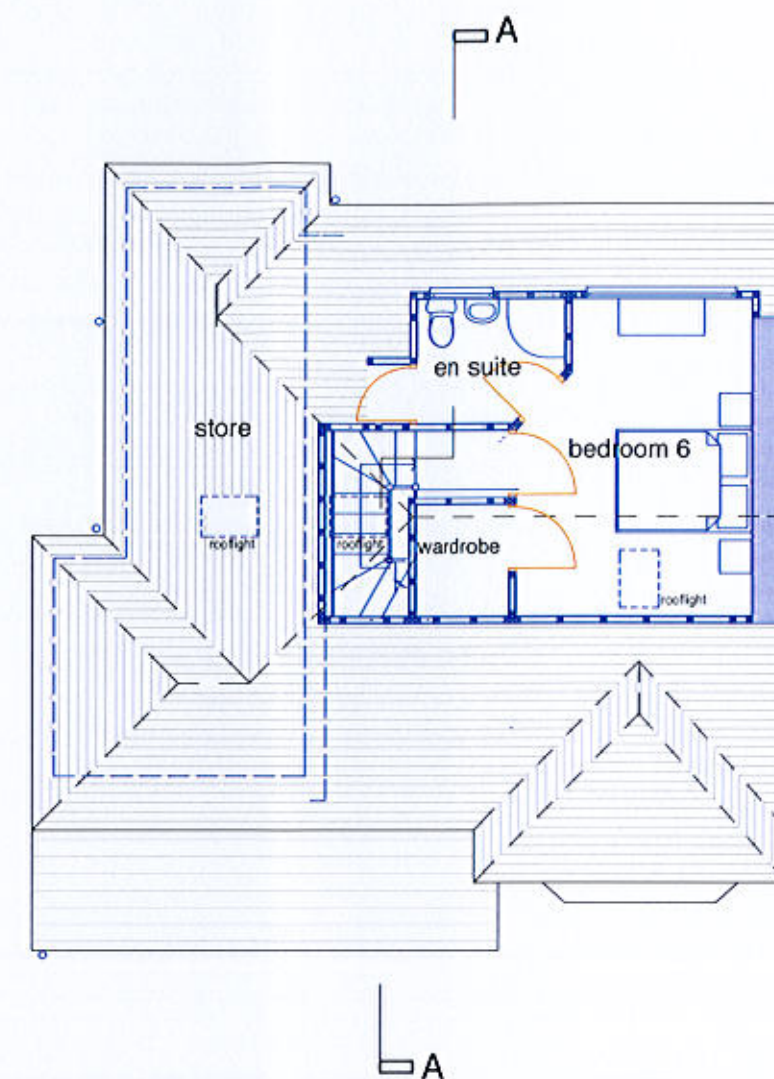

Second Floor Plan


16H / 0616

3/3/16


 GriffithsThompsonPartnership Architects :: Development Consultants :: Project Managers Gostin House, 32/36 Hanover Street, Liverpool L1 4LN Telephone 0151 706 0611 Facsimile 0151 706 0622	Job Title 69 Childwall Priory Road, Liverpool 16		Dwg Title Proposed Floor Plans		
	Client Mr & Mrs Stevenson				
	Job No GT 160	Elem / Dwg No / Rev A / 04	Scale 1:100@A3	Date Mar 2016	Dwn AT




Front Elevation

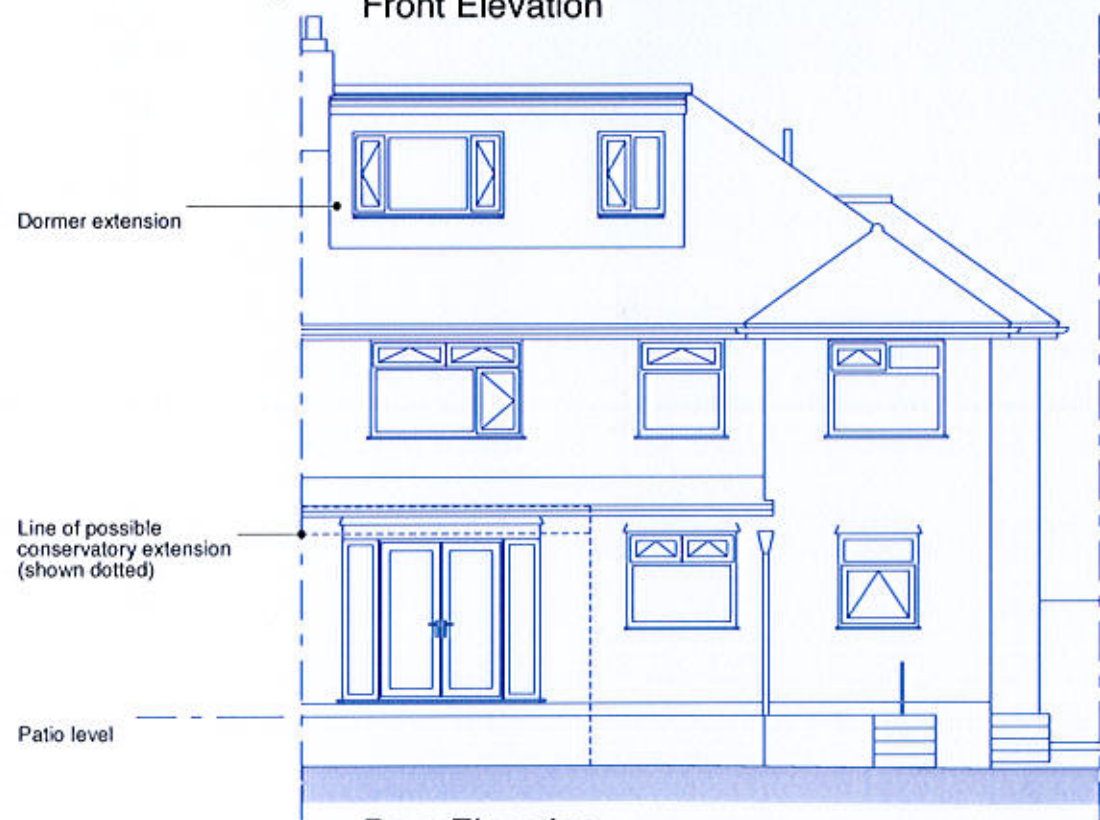

Rear Elevation

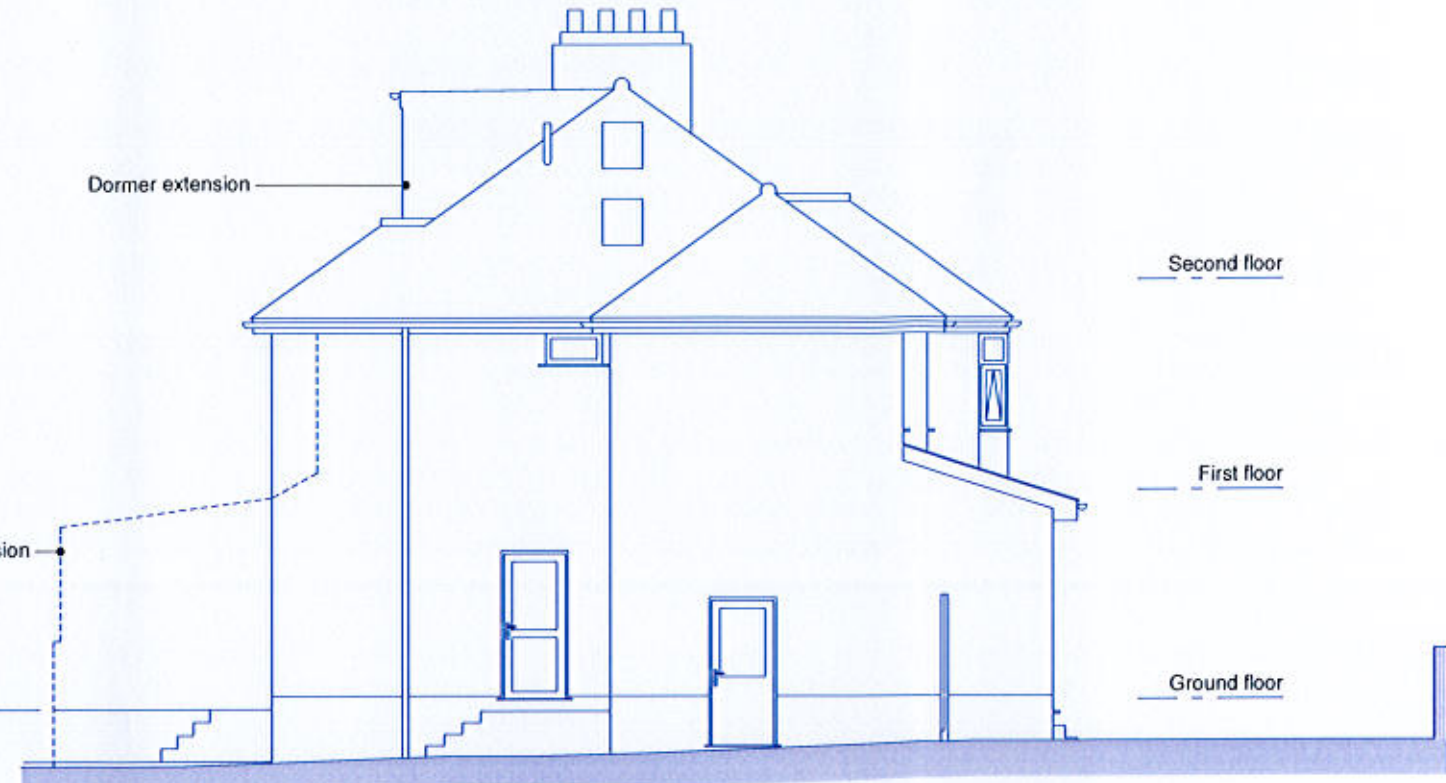

Side Elevation

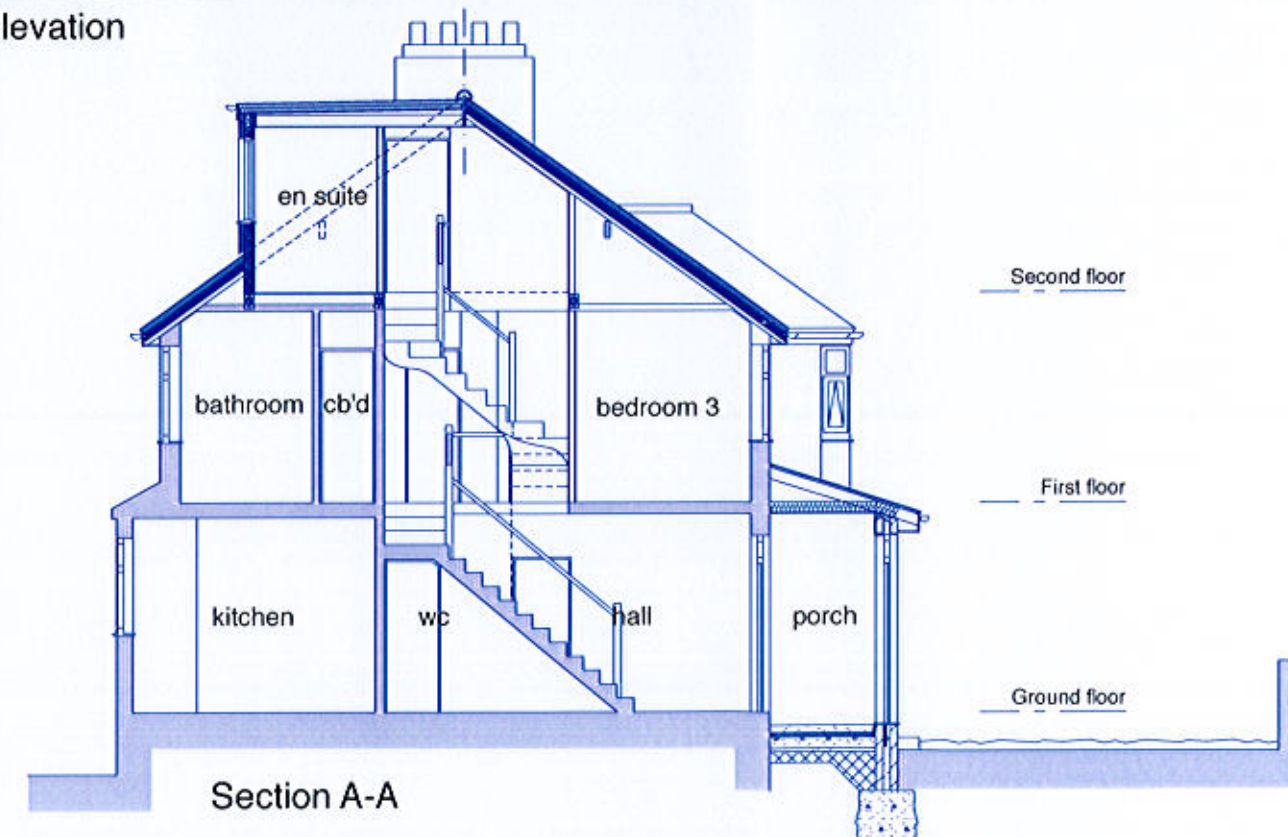

Section A-A

Proposed materials

Roof:
Existing tiles to main roof to be removed.
All roofs to be clad in interlocking plain roof tiles.
Colour to be advised.

Walls:
All new external walls to have painted render finish to match existing.
Vertical cladding to new rear dormer to be in plain tiles to match/complement main roof

Fascias, soffits and bargeboards:
All fascias, soffits and bargeboards to be in painted timber

Rainwater goods:
To be in black upvc to match existing profile.

Windows:
To be double glazed in white upvc frames to match existing window patterns. Obscure glazing to all toilets and bathrooms.

Landscaping:
Existing car parking space for 1 no car to be retained as shown on dwg no GT160/A/04.

GriffithsThompsonPartnership
Architects :: Development Consultants :: Project Managers

Gostin House, 32/36 Hanover Street, Liverpool L1 4LN
Telephone 0151 706 0611 Facsimile 0151 706 0622

Job Title
69 Childwall Priory Road,
Liverpool 16

Client
Mr & Mrs Stevenson

Job No GT 160
Elem / Drwg No / Rev A / 05

Dwg Title
Proposed Elevations

Scale 1:100@A3
Date Mar 2016
Dwn AT
Chk

164/0616
3/3/16