

EXISTING FRONT ELEVATION

Scale 1:100

ALL FINISHES TO MATCH EXISTING
BRICKWORK DARK BLUE BLACK
WINDOWS AND FACING BOARDS WHITE
NEW ROOF GLASS AND COVER PLASTIC
TO GYMNASIUM EXTENSION.
MAIN BUILDING VINYL FET FLAT ROOF.
TIMBER BIN STORE SCREEN + DOOR.

PROPOSED SINGLE STOREY EXTENSION FORMING GYMNASIUM AND LINK TO HOUSE AT
HILLSIDE GATEacre BROW WOOLTON LIVERPOOL L25 3PB FOR MR MICHAEL CAMPBELL


Robert Graham Architect
8 Abbey Square Chester CH1 2HU.
Mobile: 07759583159

1511/0465

24/2/15



Robert Graham Architect
8 Abbey Square Chester CH1 2HU.
Mobile: 07759583159

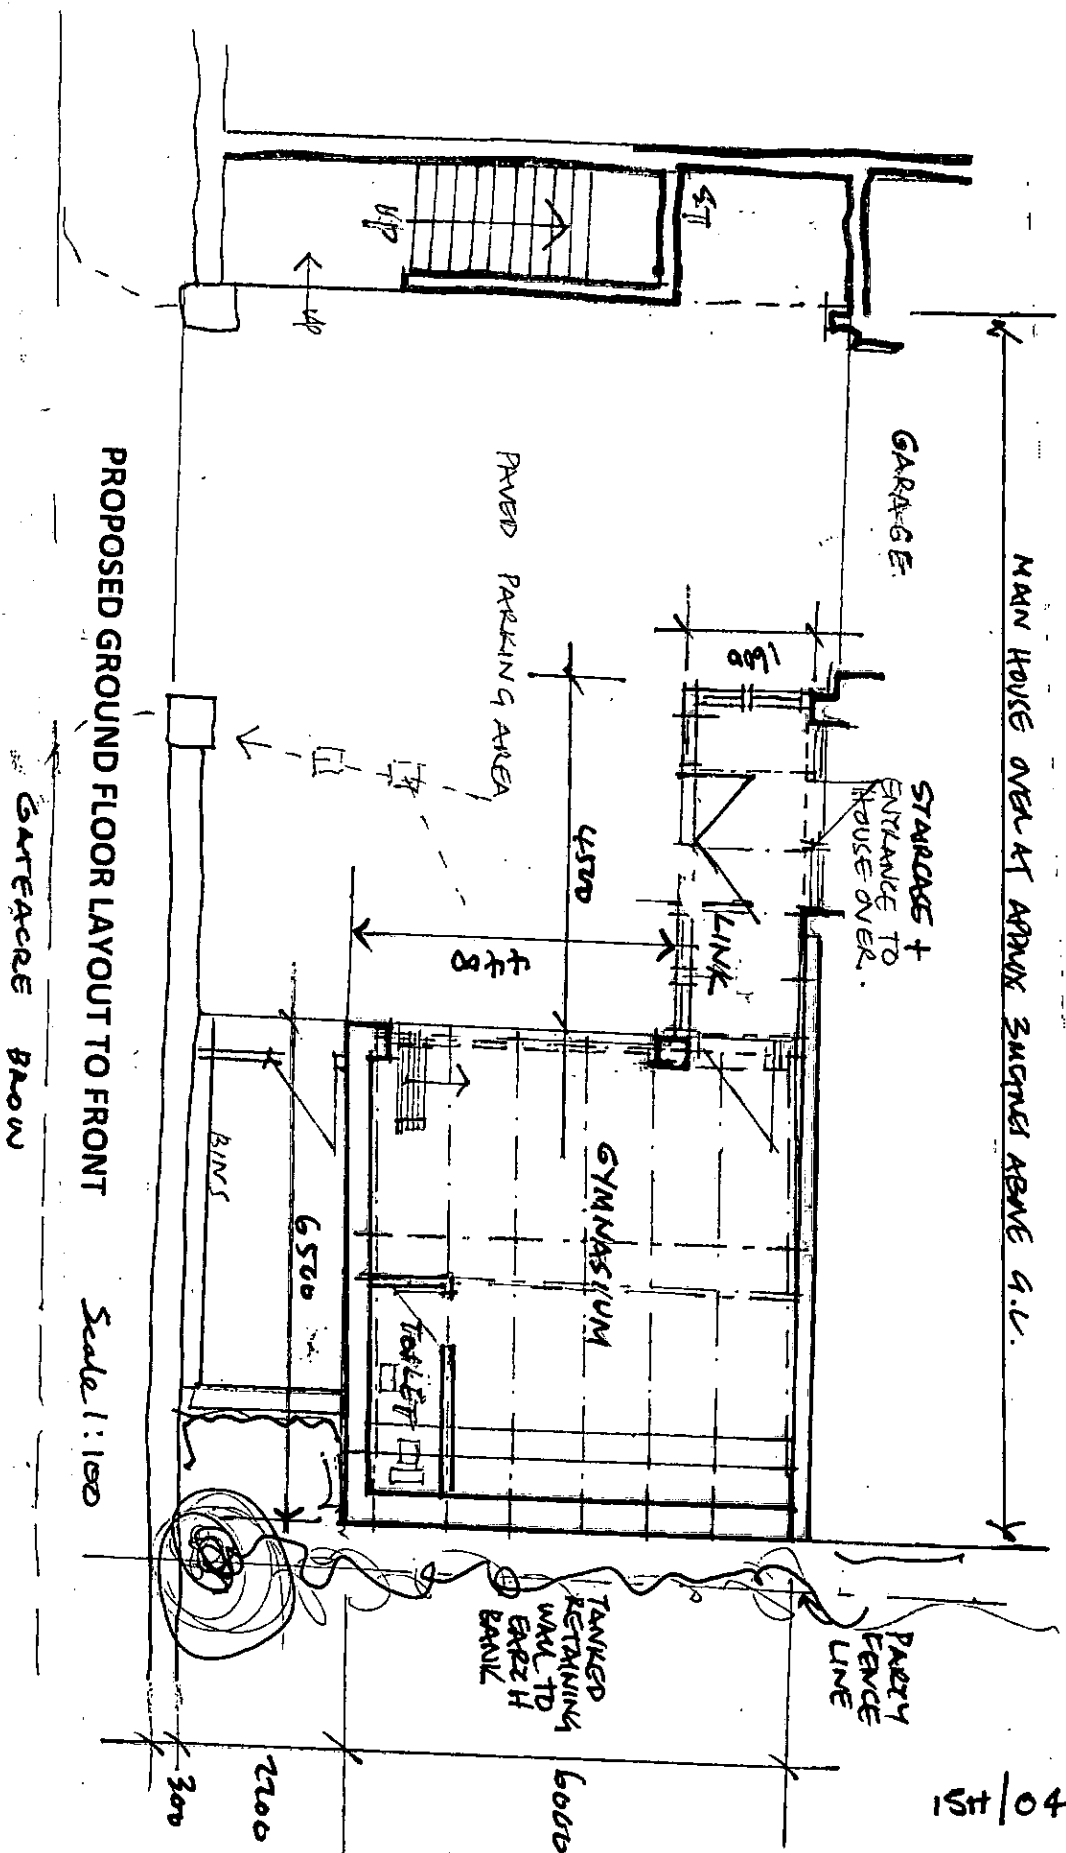


15H/0465
24/12/15

PROPOSED SINGLE STOREY EXTENSION FORMING GYMNASIUM AND LINK TO HOUSE AT HILLSIDE GATEACRE BROW WOOLTON LIVERPOOL L25 3PB FOR MR MICHAEL CAMPBELL

Robert Graham Architect
8 Abbey Square Chester CH1 2HU
Mobile: 07759583159


BRICKWORK BROWN FACED TO MATCH
EXISTING. ROOF 3PLY UPVC PLASTIC
ON STEEL+TIMBER BEAMS
WINDOWS + DOORS IN WHITE POWDER COATED
ALUMINIUM FRAMES.

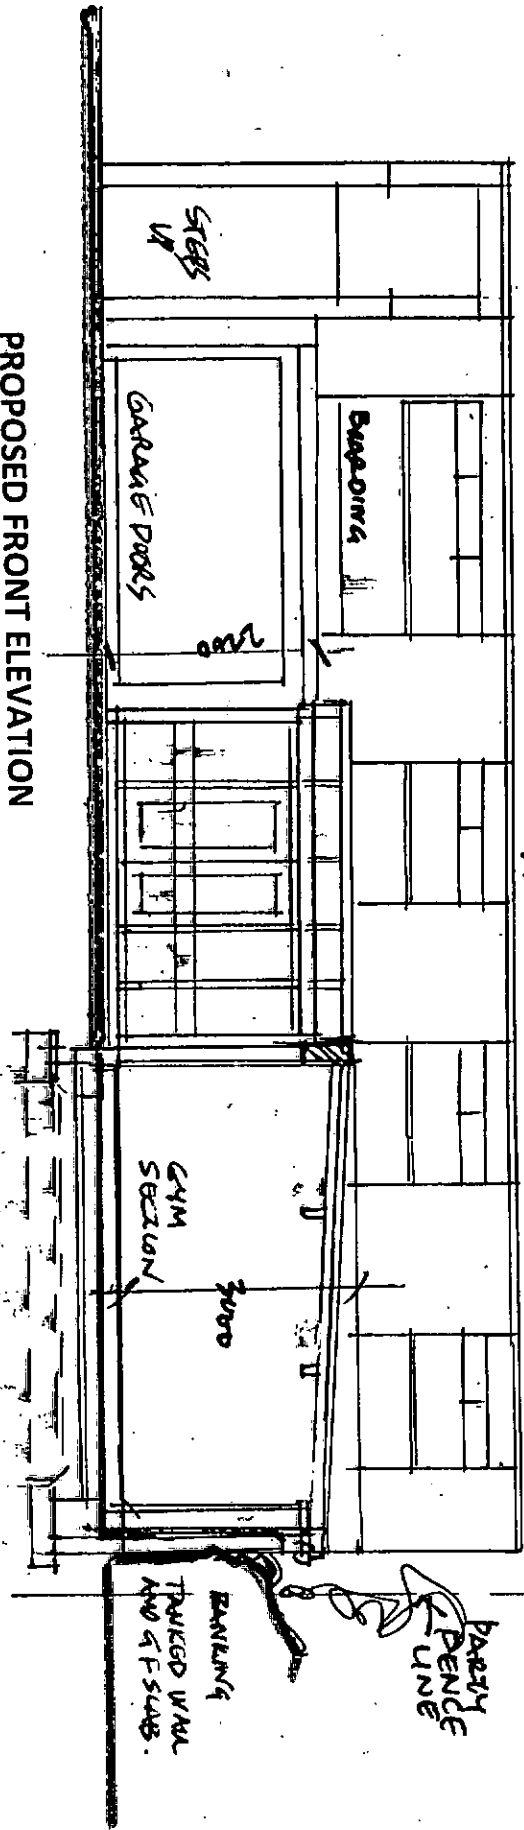

PROPOSED FRONT ELEVATION

Scale 1:100

PROPOSED SECTION

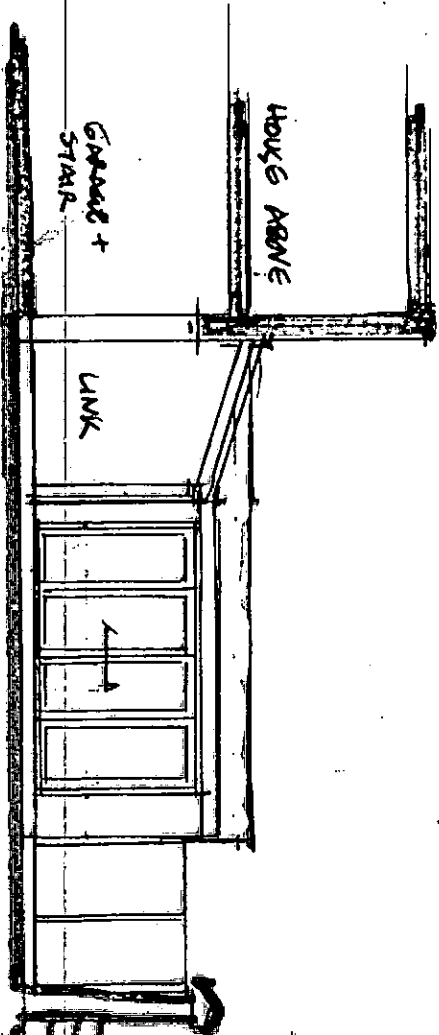

PROPOSED SIDE ELEVATION

Scale 1:100

BIN STONE BOORD TIMBER
STEEL FACED.

GARAGE
BROW

PROPOSED SINGLE STOREY EXTENSION FORMING GYMNASIUM AND LINK TO HOUSE AT
HILLSIDE GATEACRE BROW WOOLTON LIVERPOOL L25 3PB FOR MR MICHAEL CAMPBELL

Robert Graham Architect
8 Abbey Square Chester CH1 2HL
Mobile: 07759583159

1511/0465

24/2/15