




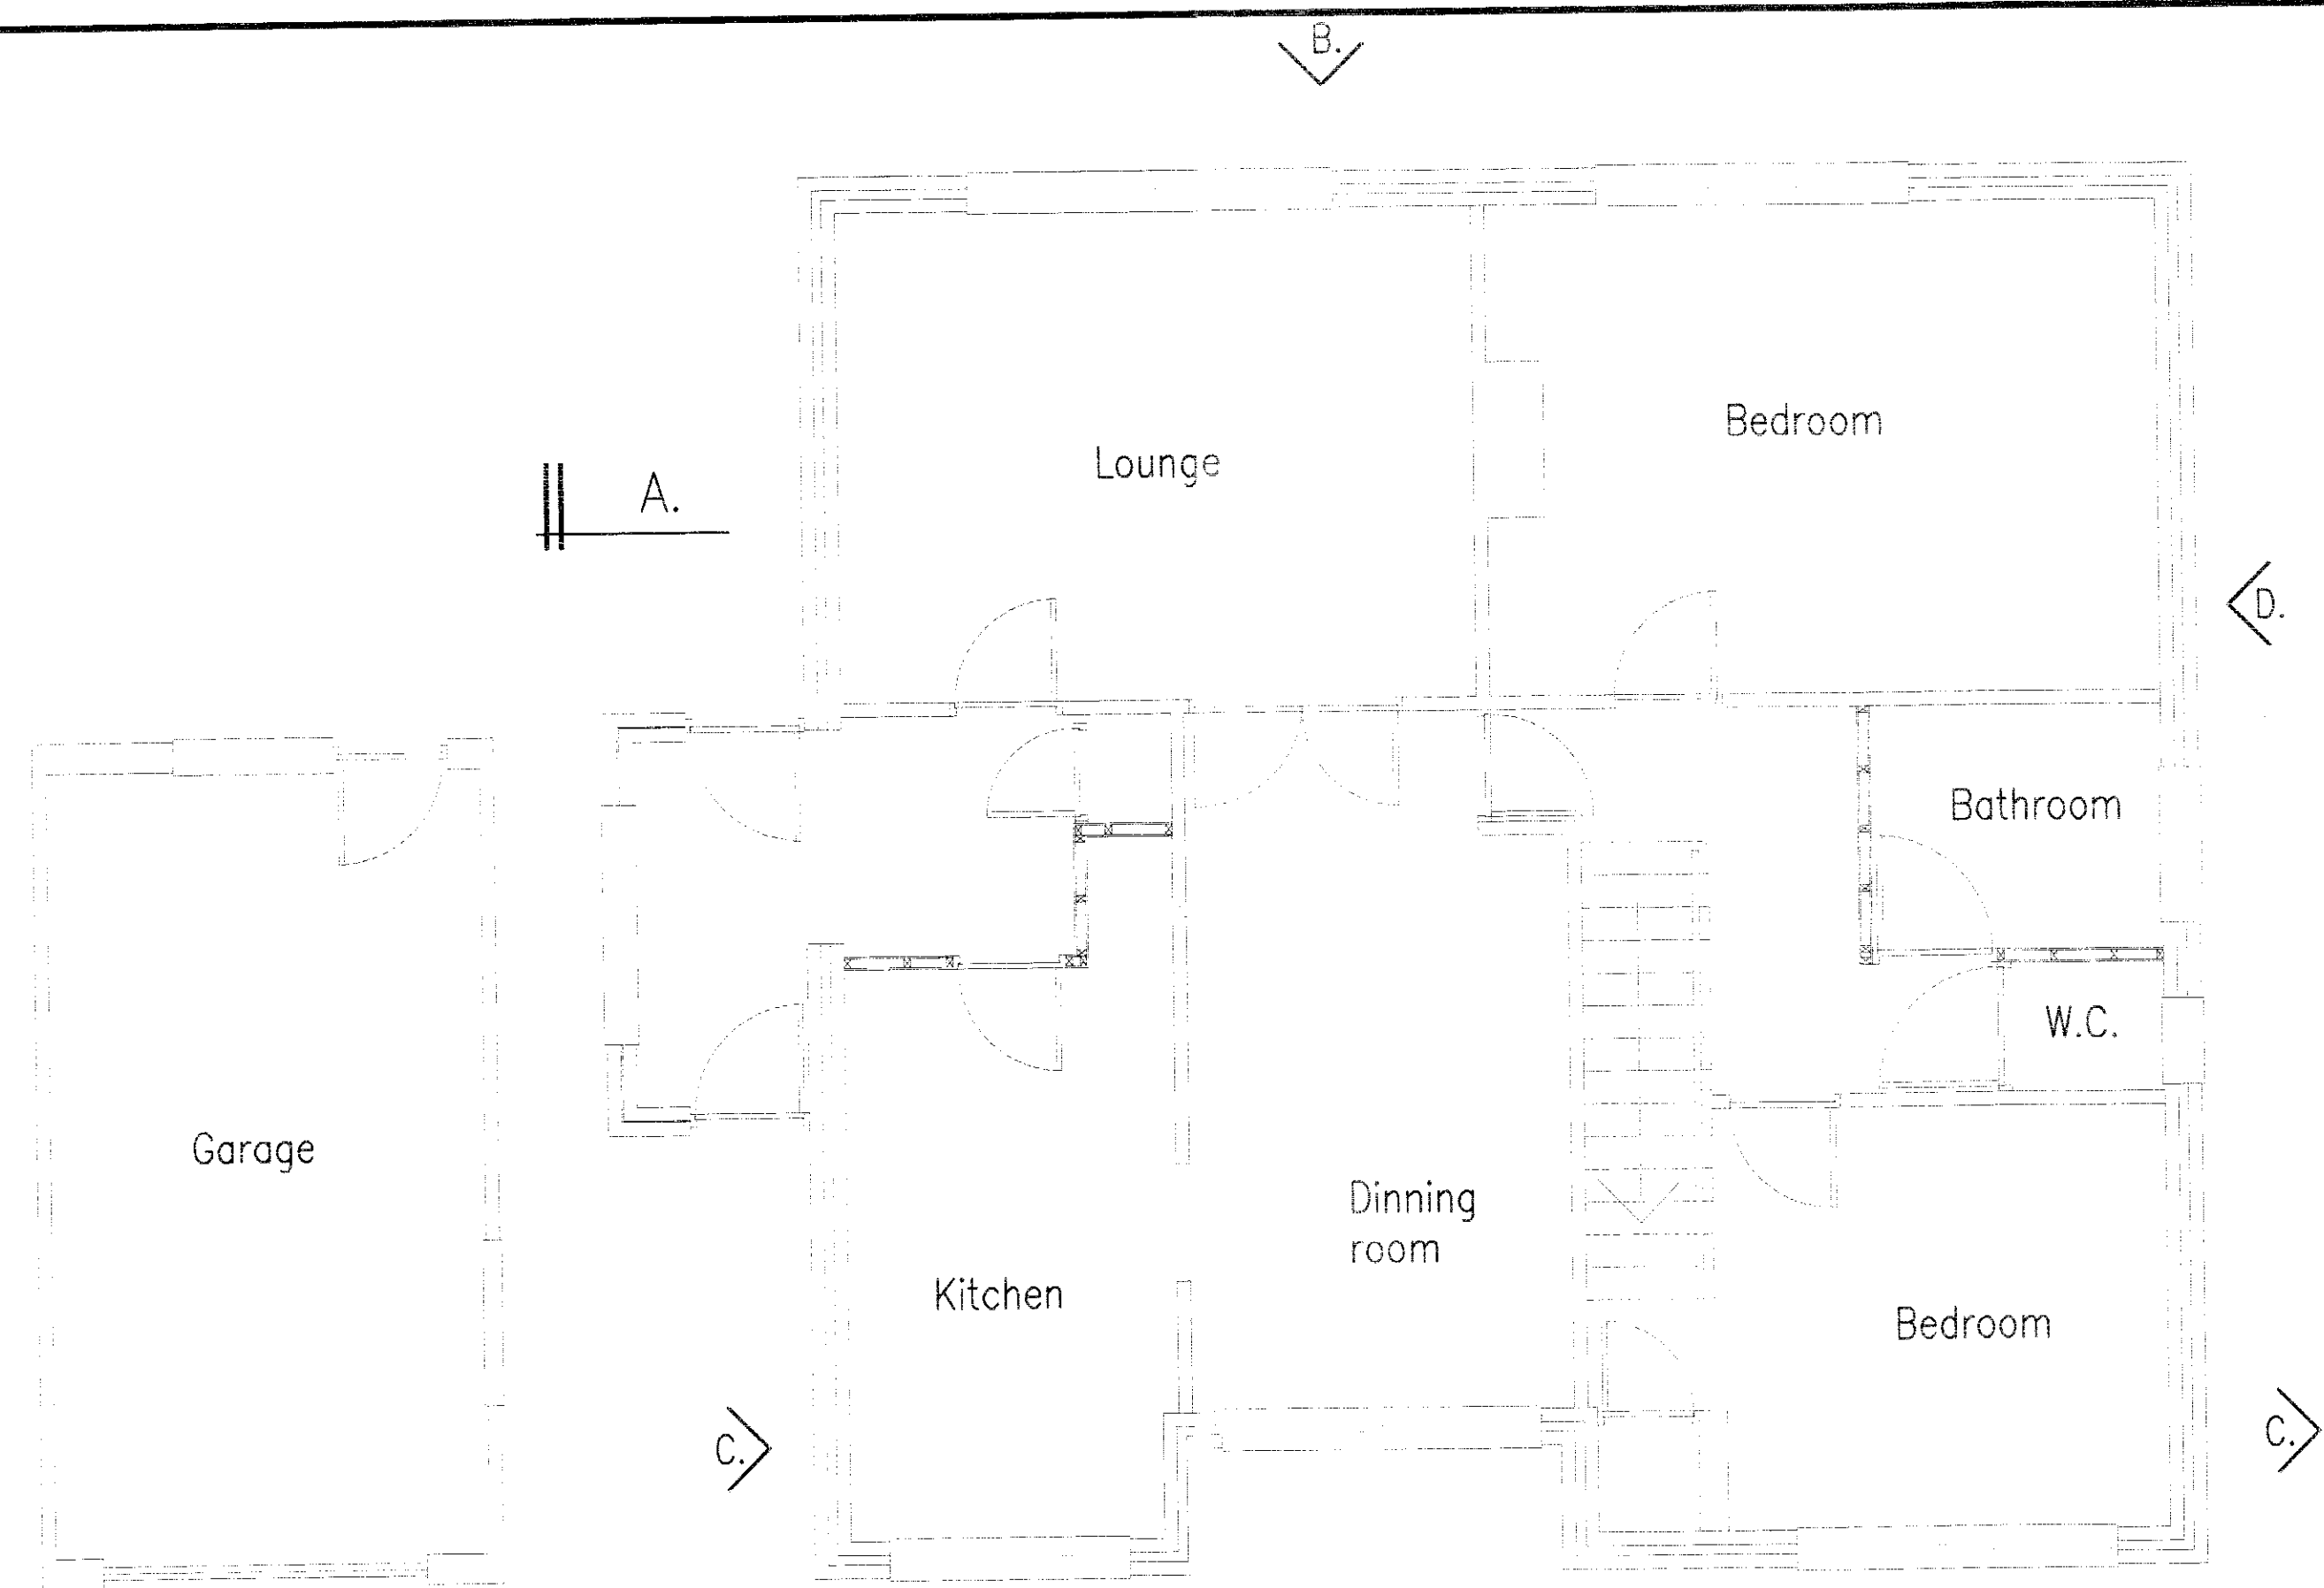


EXISTING GROUND FLOOR LAYOUT Scale 1:50

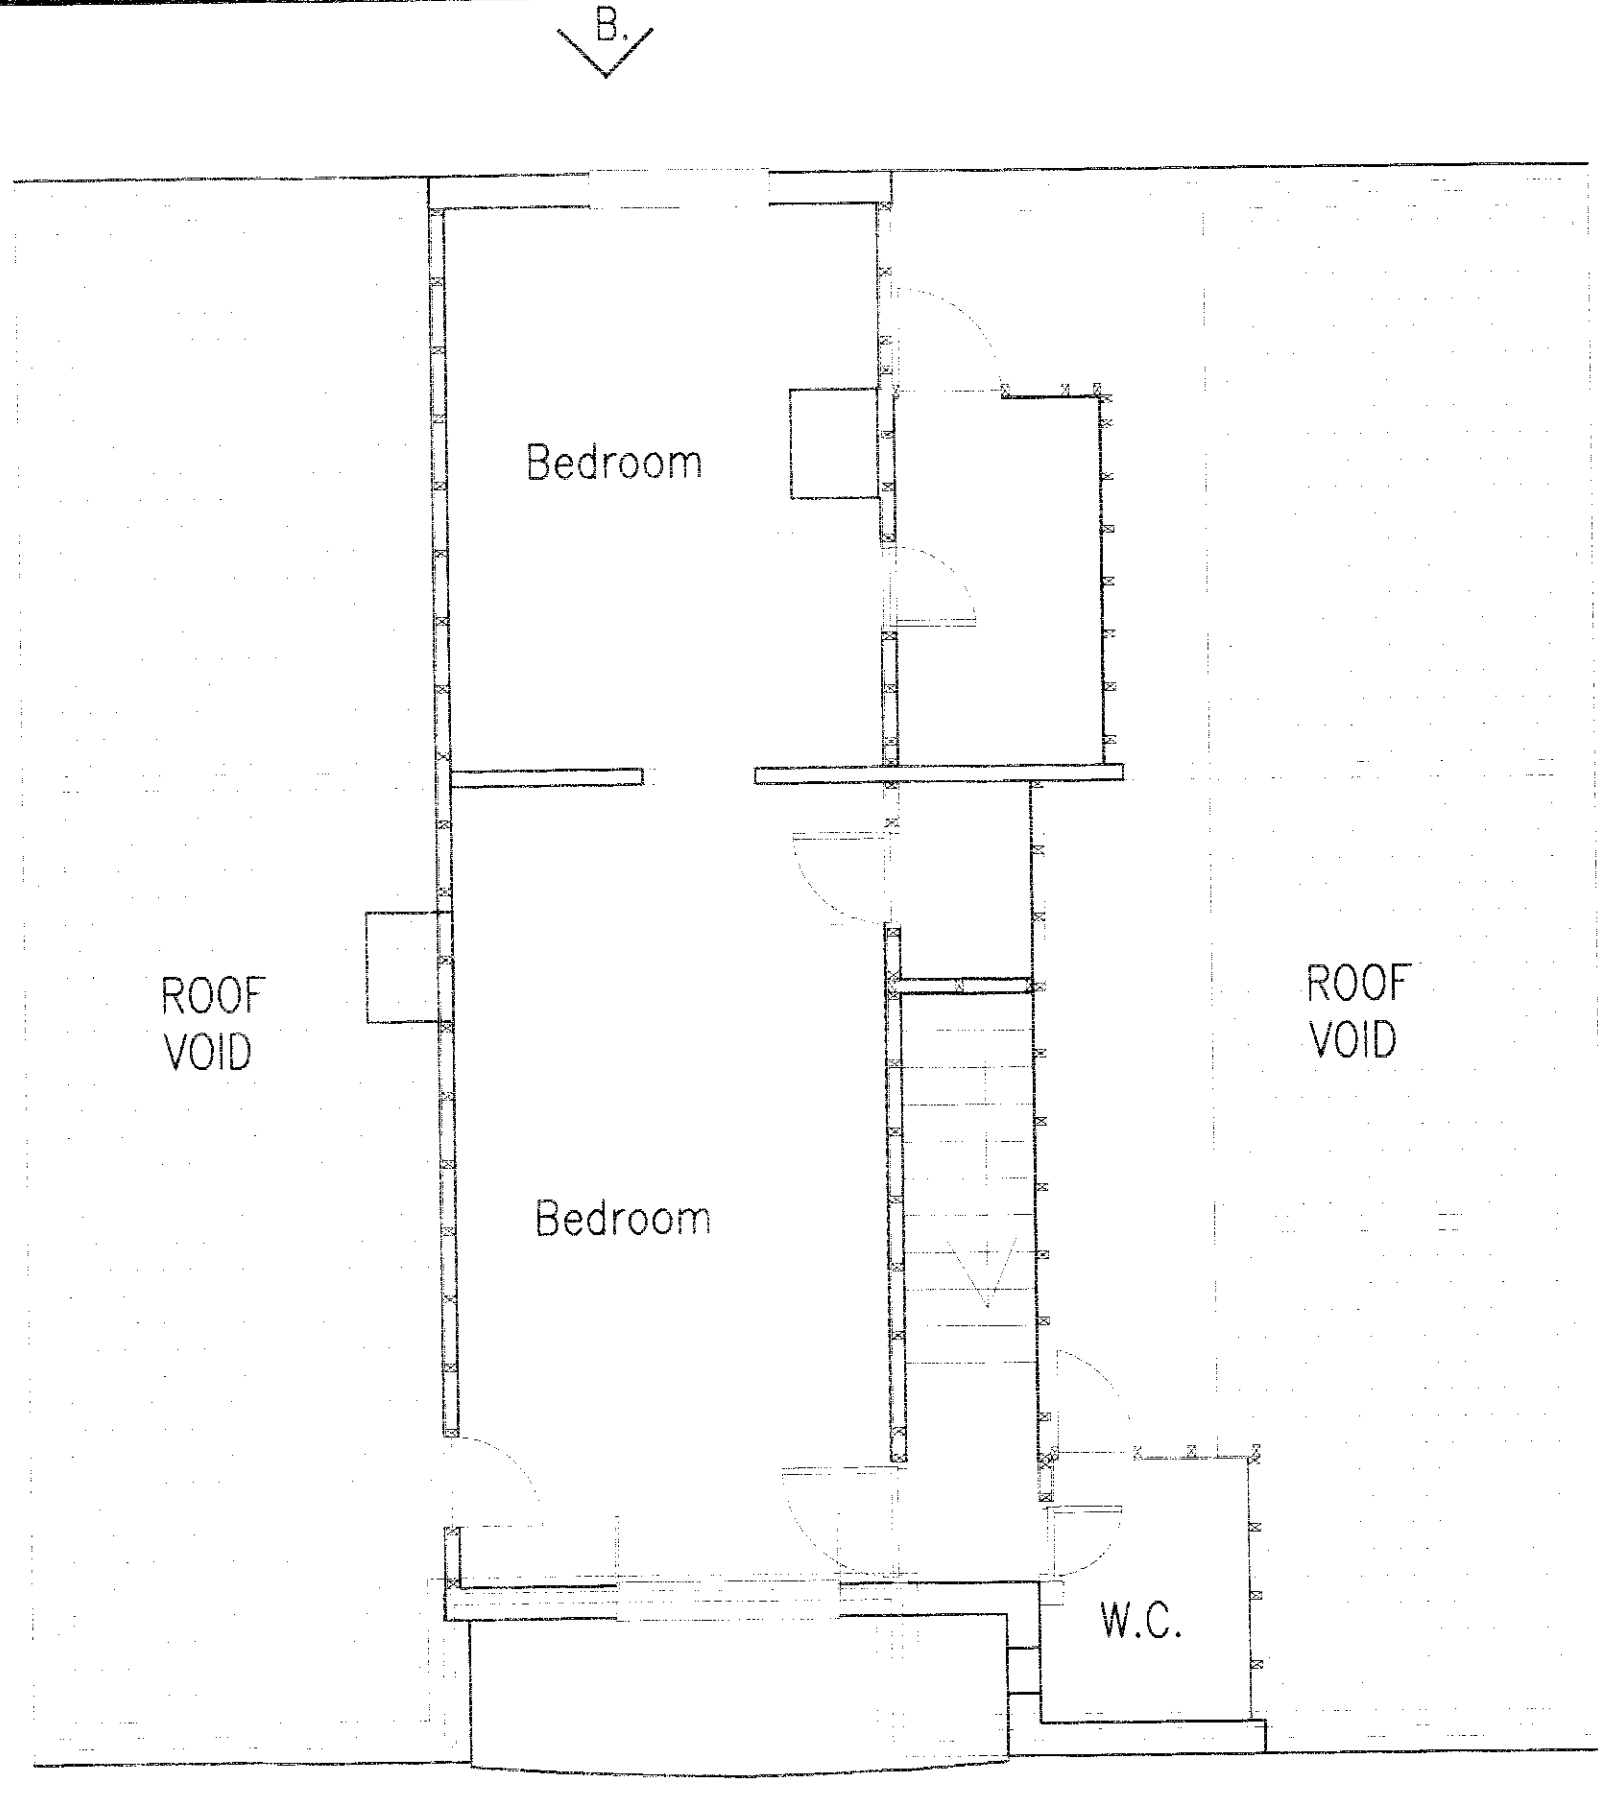


EXISTING FIRST FLOOR LAYOUT Scale 1:50

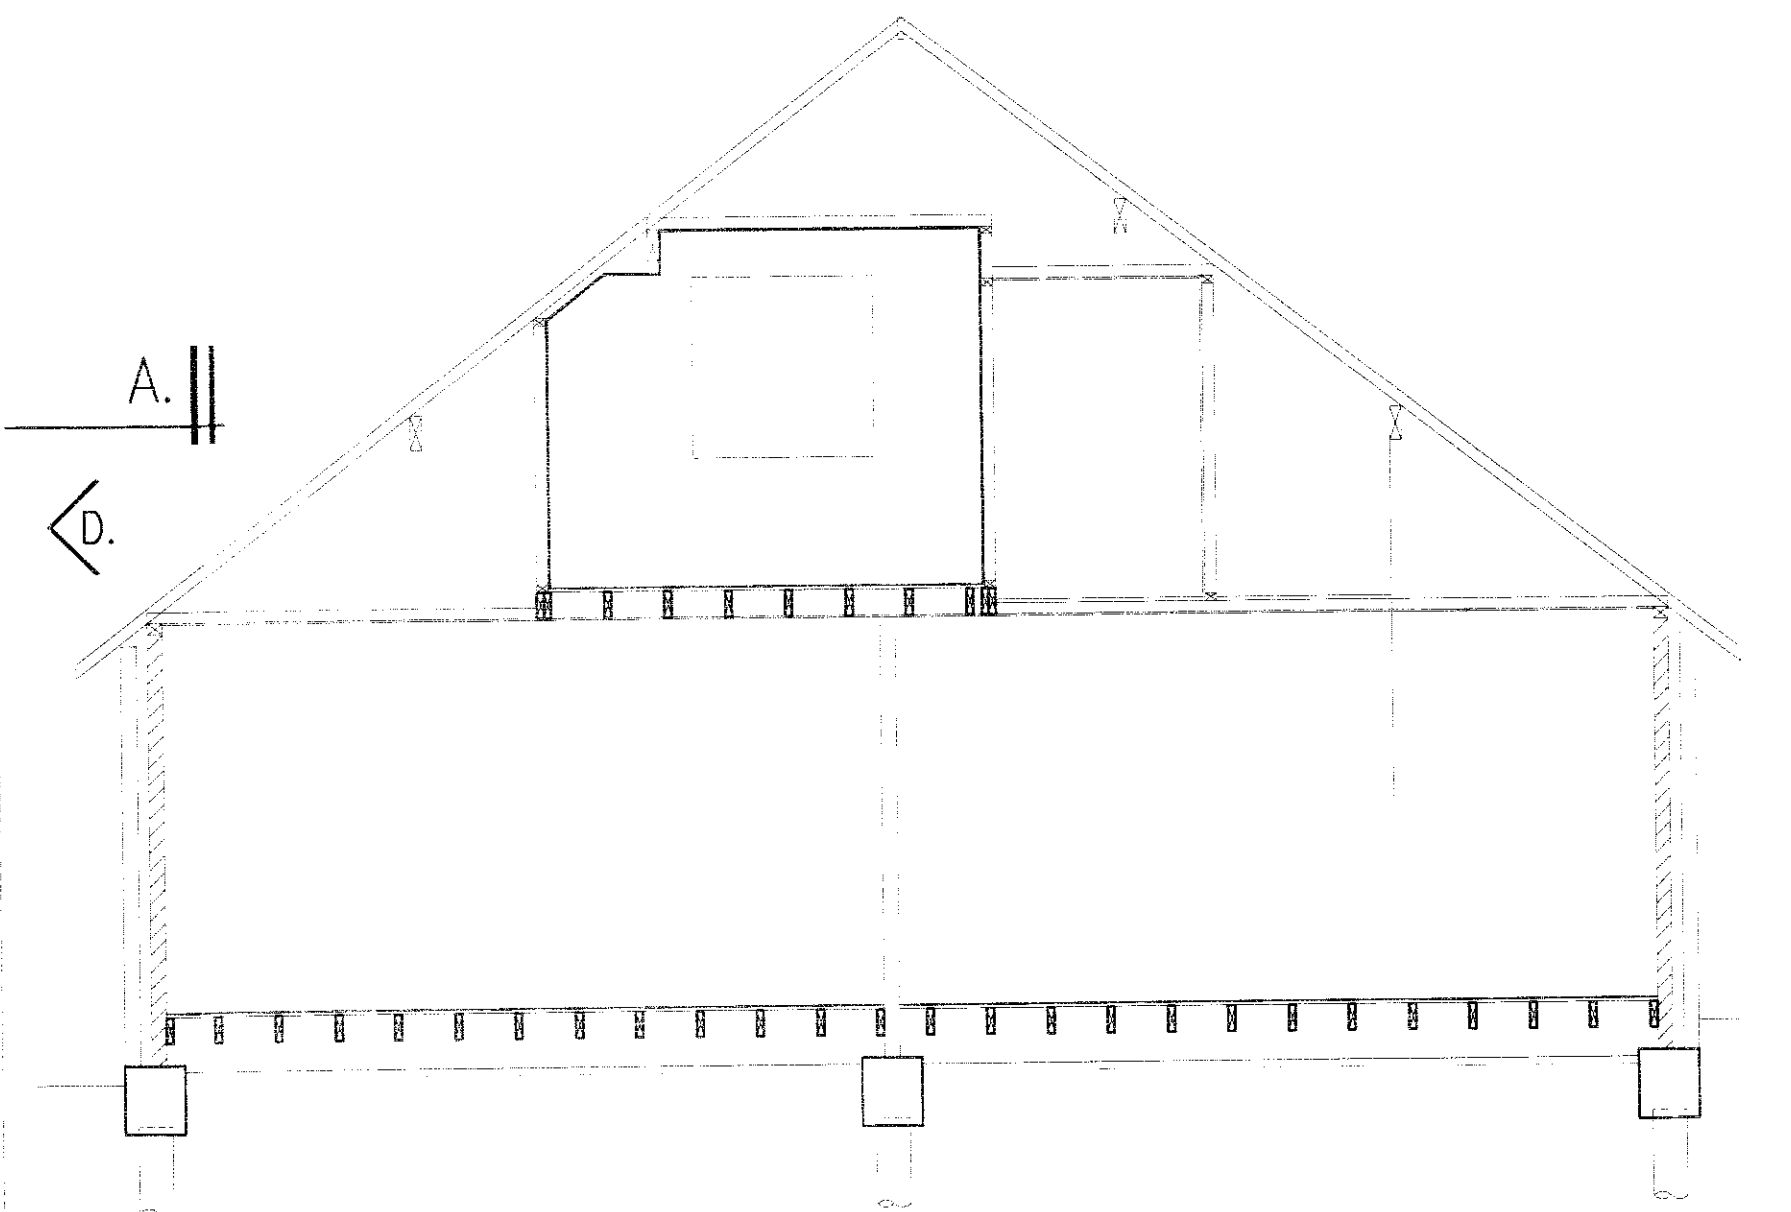

TYPICAL X - X Scale 1:50

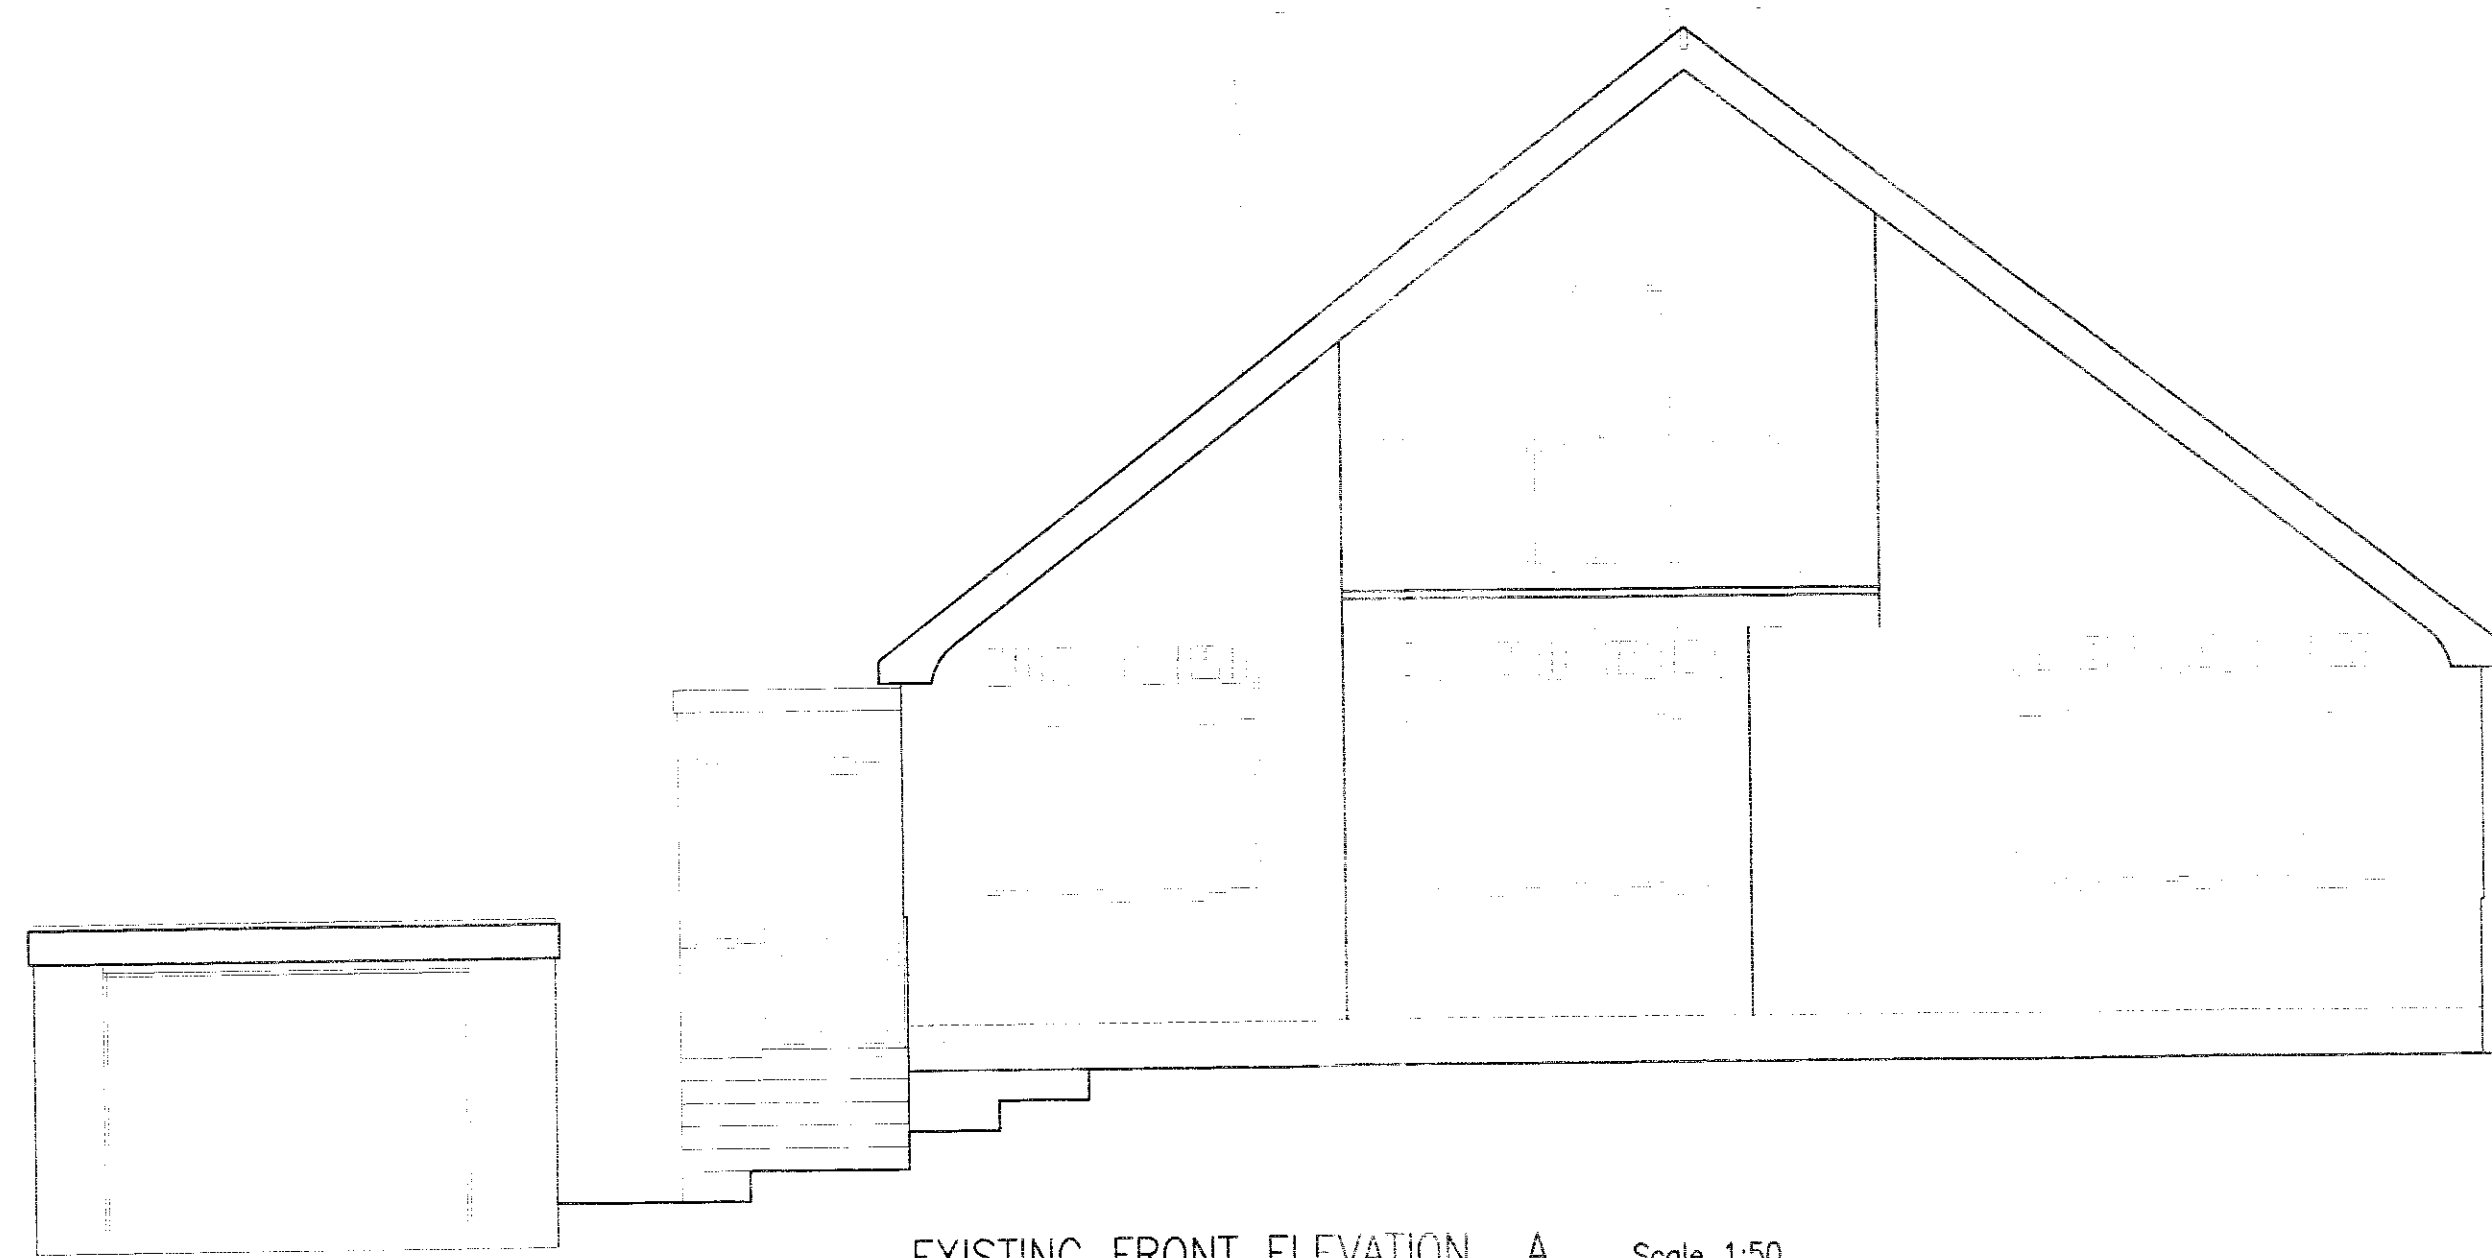

EXISTING FRONT ELEVATION A Scale 1:50

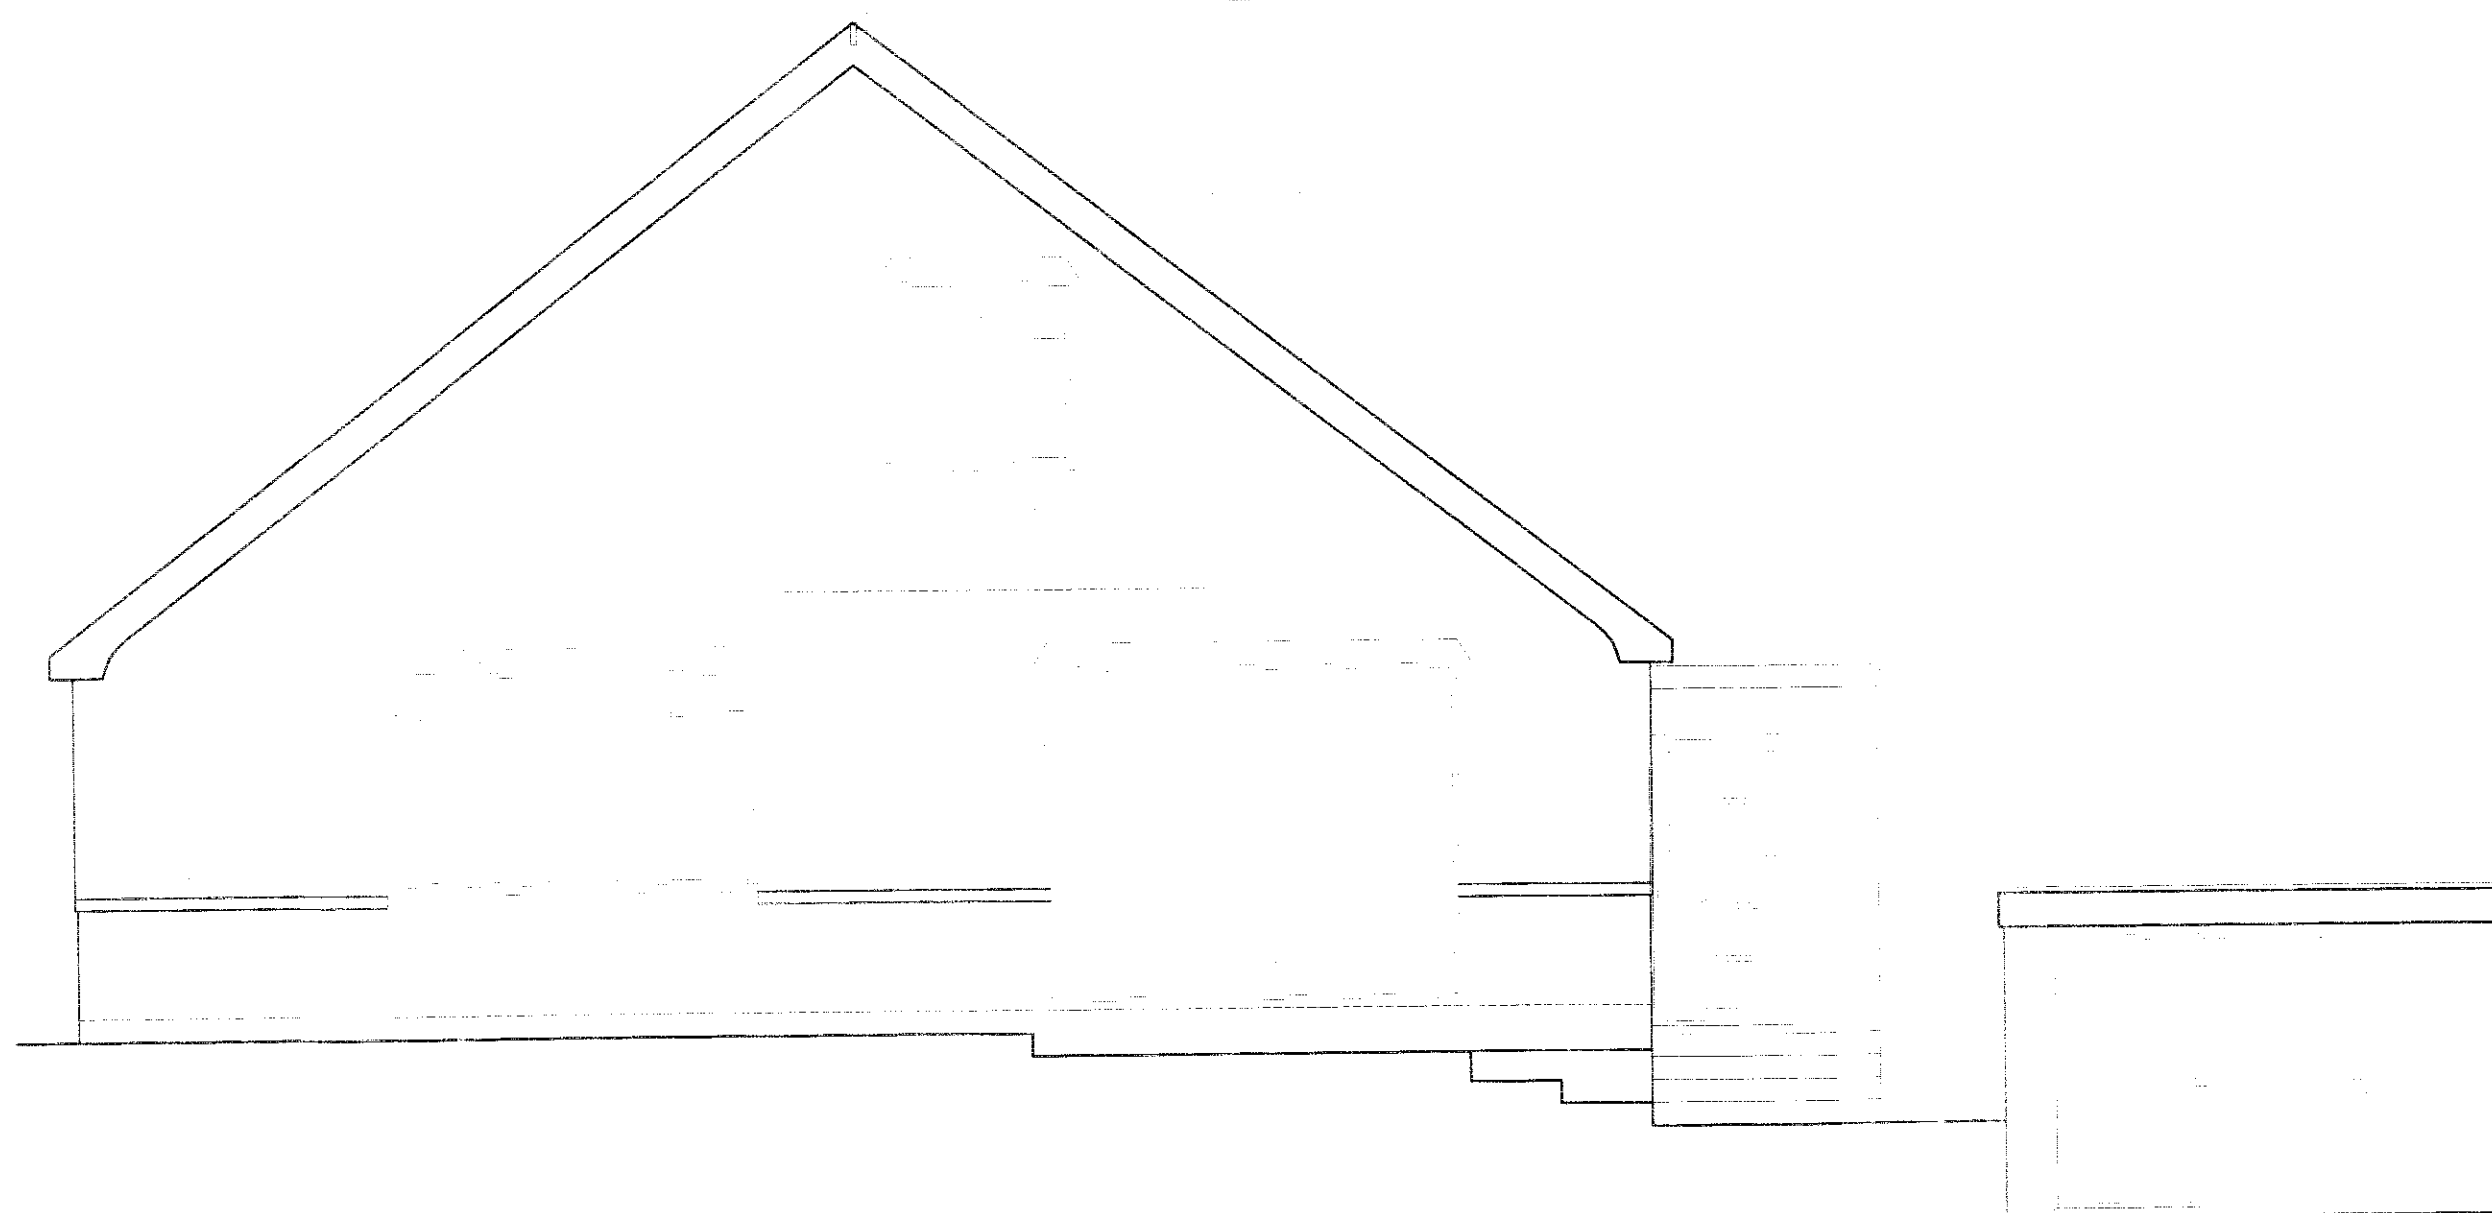

EXISTING REAR ELEVATION B Scale 1:50

154/2084
11/8/15.

PROJECT: 70 WOOLTON HILL ROAD, LIVERPOOL					
TITLE: EXISTING FLOOR PLANS AND ELEVATIONS					
STATUS: S1	PROJECT NUMBER: -	DRAWING NO: S-0002			
SCALE @ A1: 1:50	DESIGNED: J.SMITH	DRAWN: -	CHECKED: J.SMITH	APPROVED: J.SMITH	DATE: JUNE 2015

REV	DATE	DESCRIPTION	BY	CHK	APP
-----	------	-------------	----	-----	-----